



EXTERNAL SEATING AREA SCHEDULE
 Tables 600mm x 1800mm = 4
 Chairs = 16

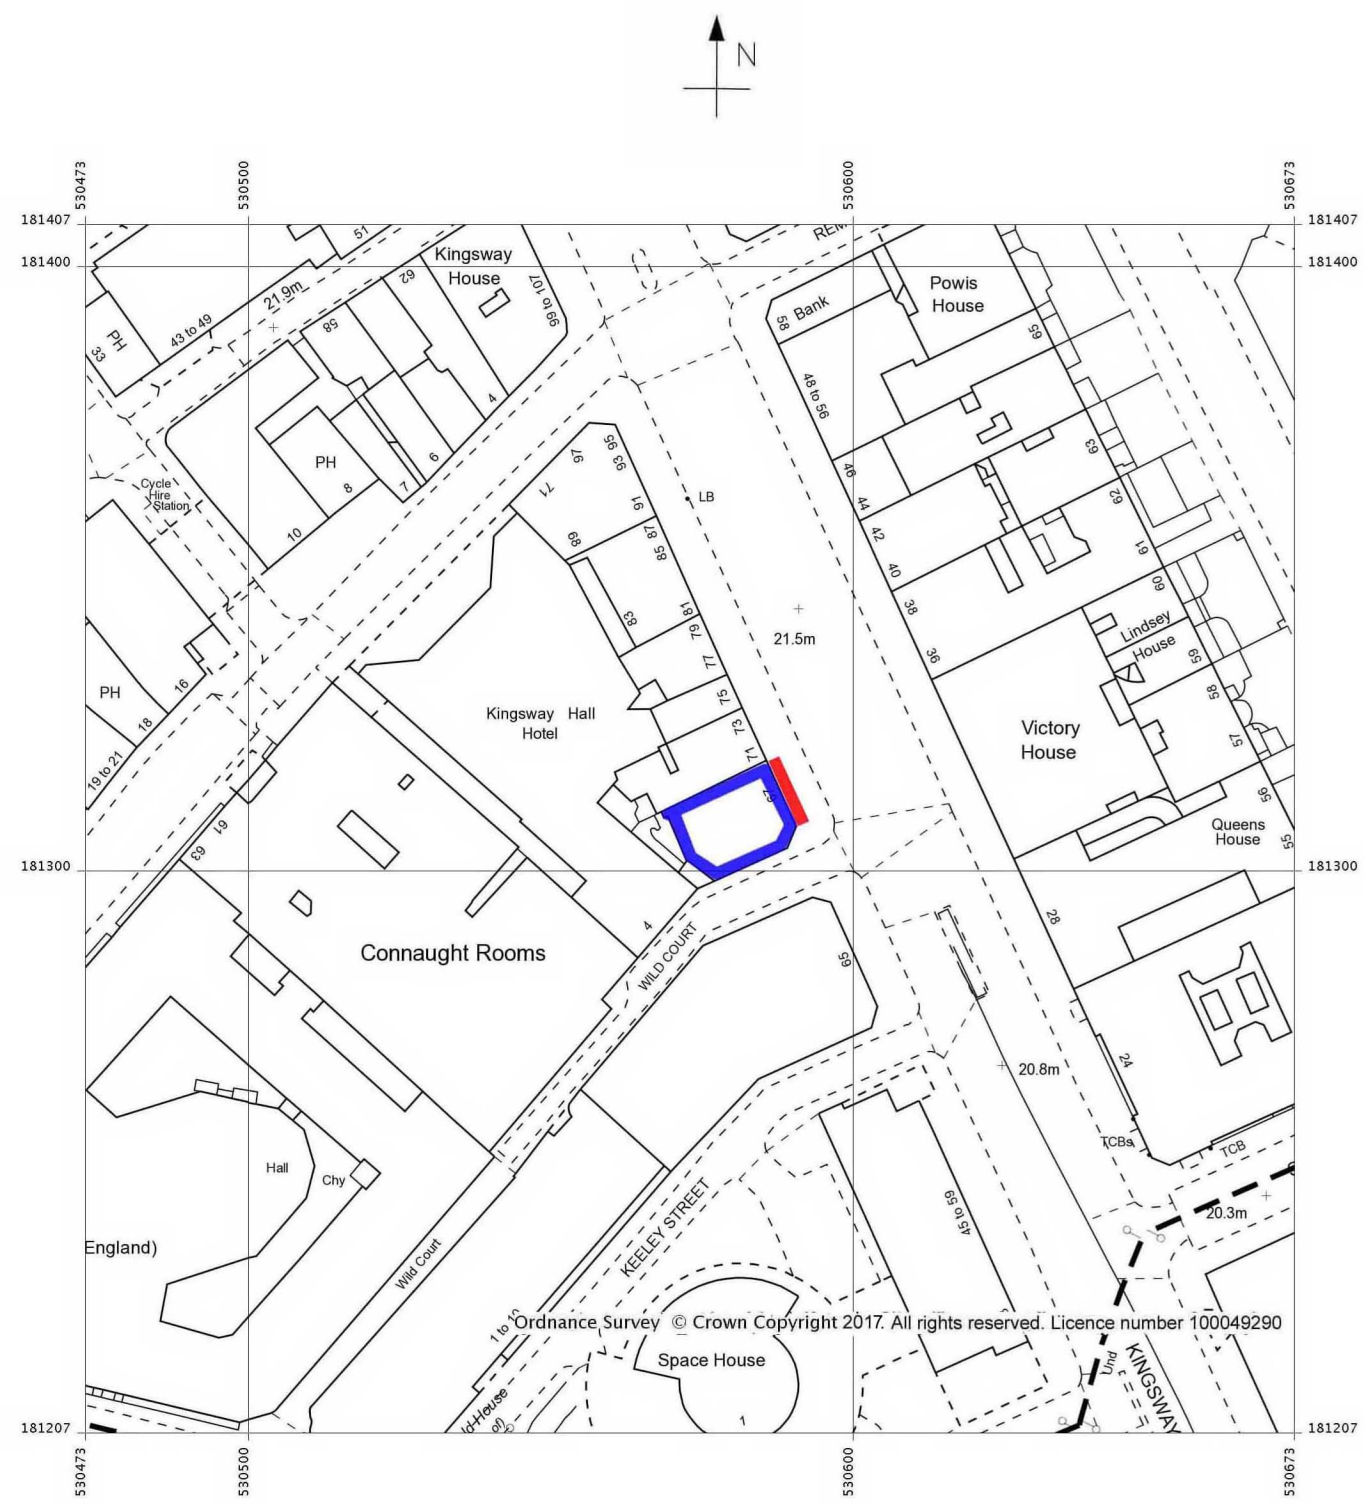

SITE PLAN
 SCALE 1:1250

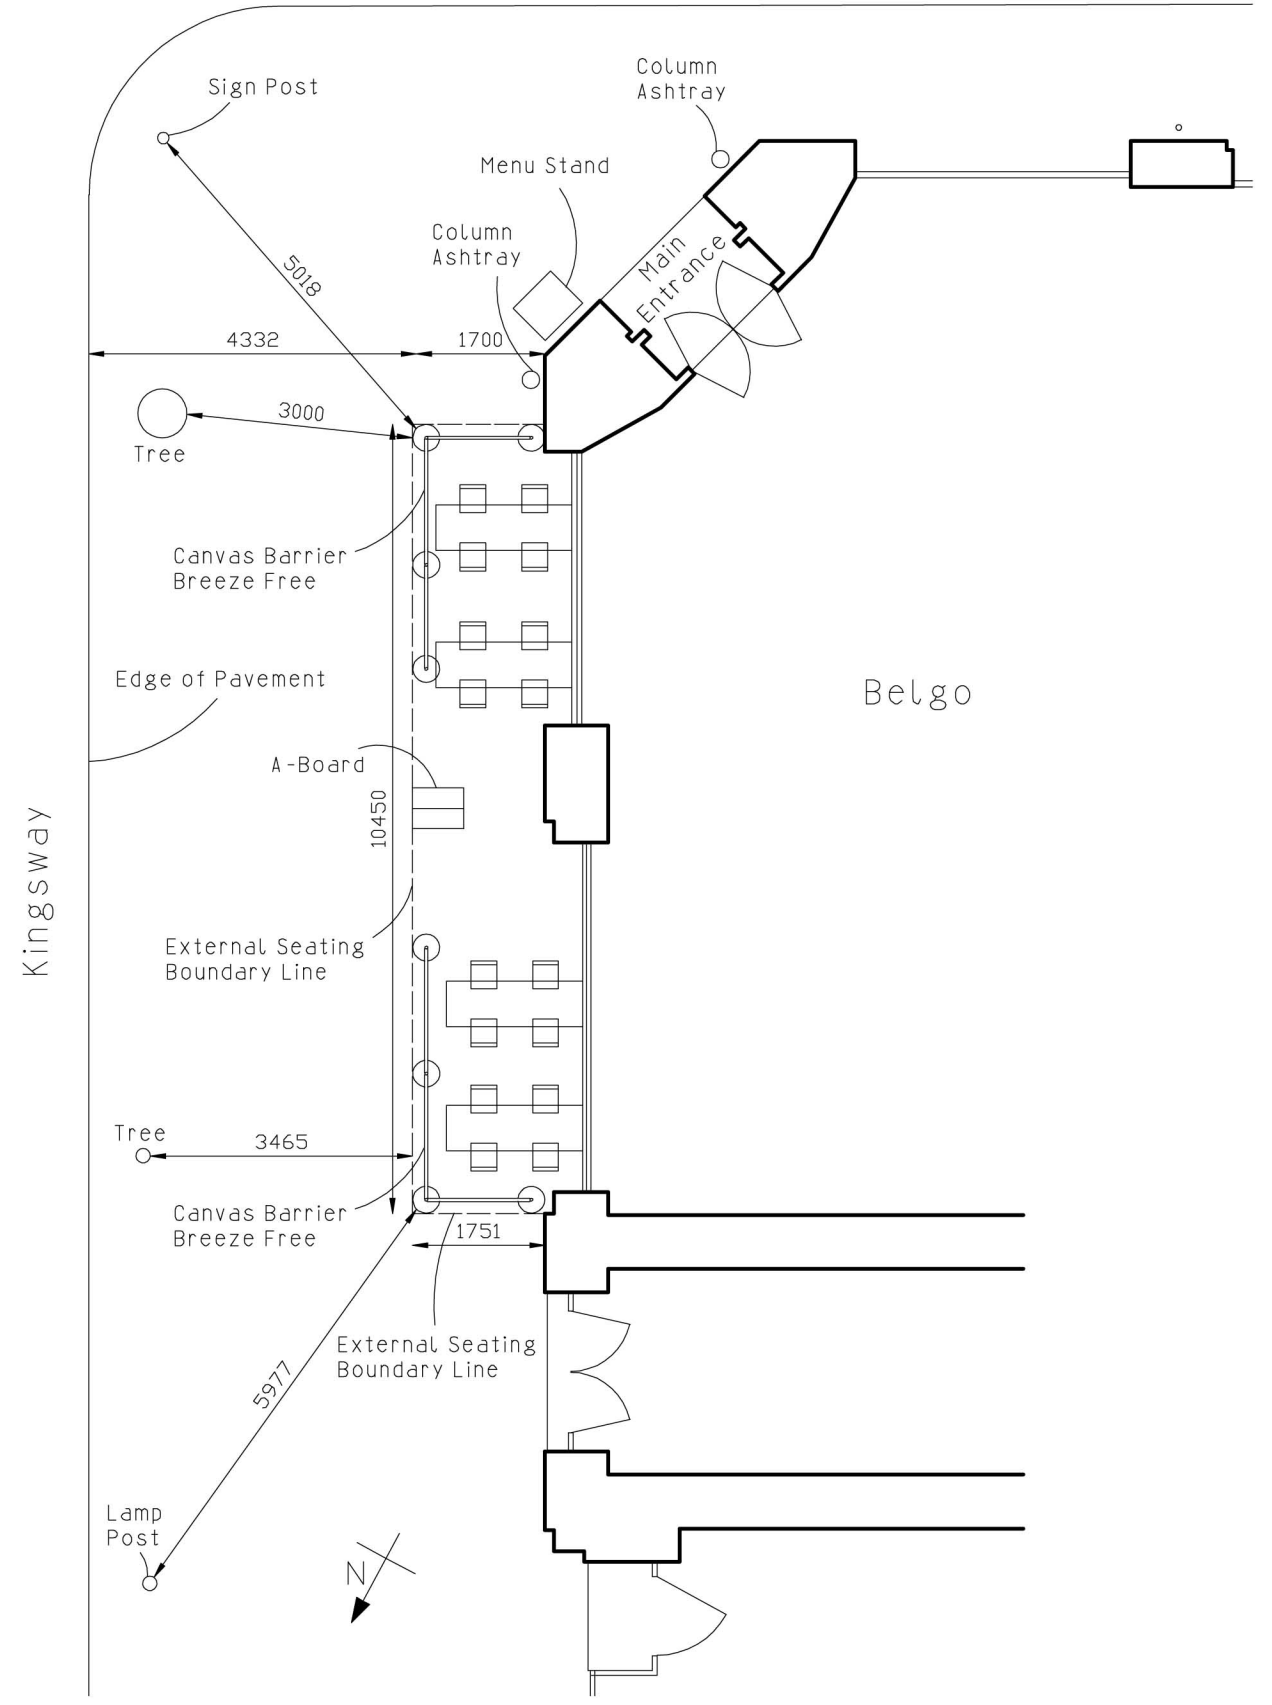

PROPOSED EXTERNAL SEATING AREA
 SCALE 1:100



Valerio Sara Design	Valerio Sara 28 MacDonald House Bagnall Street SW11 5DW Tel: 020 7627 3200 Mob: 0794 3177 257 info@valeriosara.com www.valeriosara.com	RIBA # Chartered Architect	Project: Belgo 67 Kingsway London WC2B 6TD	Client: CDG	Drawing Title: - Proposed External Seating Area - Site Plan	Scale: 1:100@A3	Date: 26/08/2017	Drawing number: B/Kingsway / 2017/1
---------------------	---	----------------------------------	--	----------------	---	--------------------	---------------------	--

