


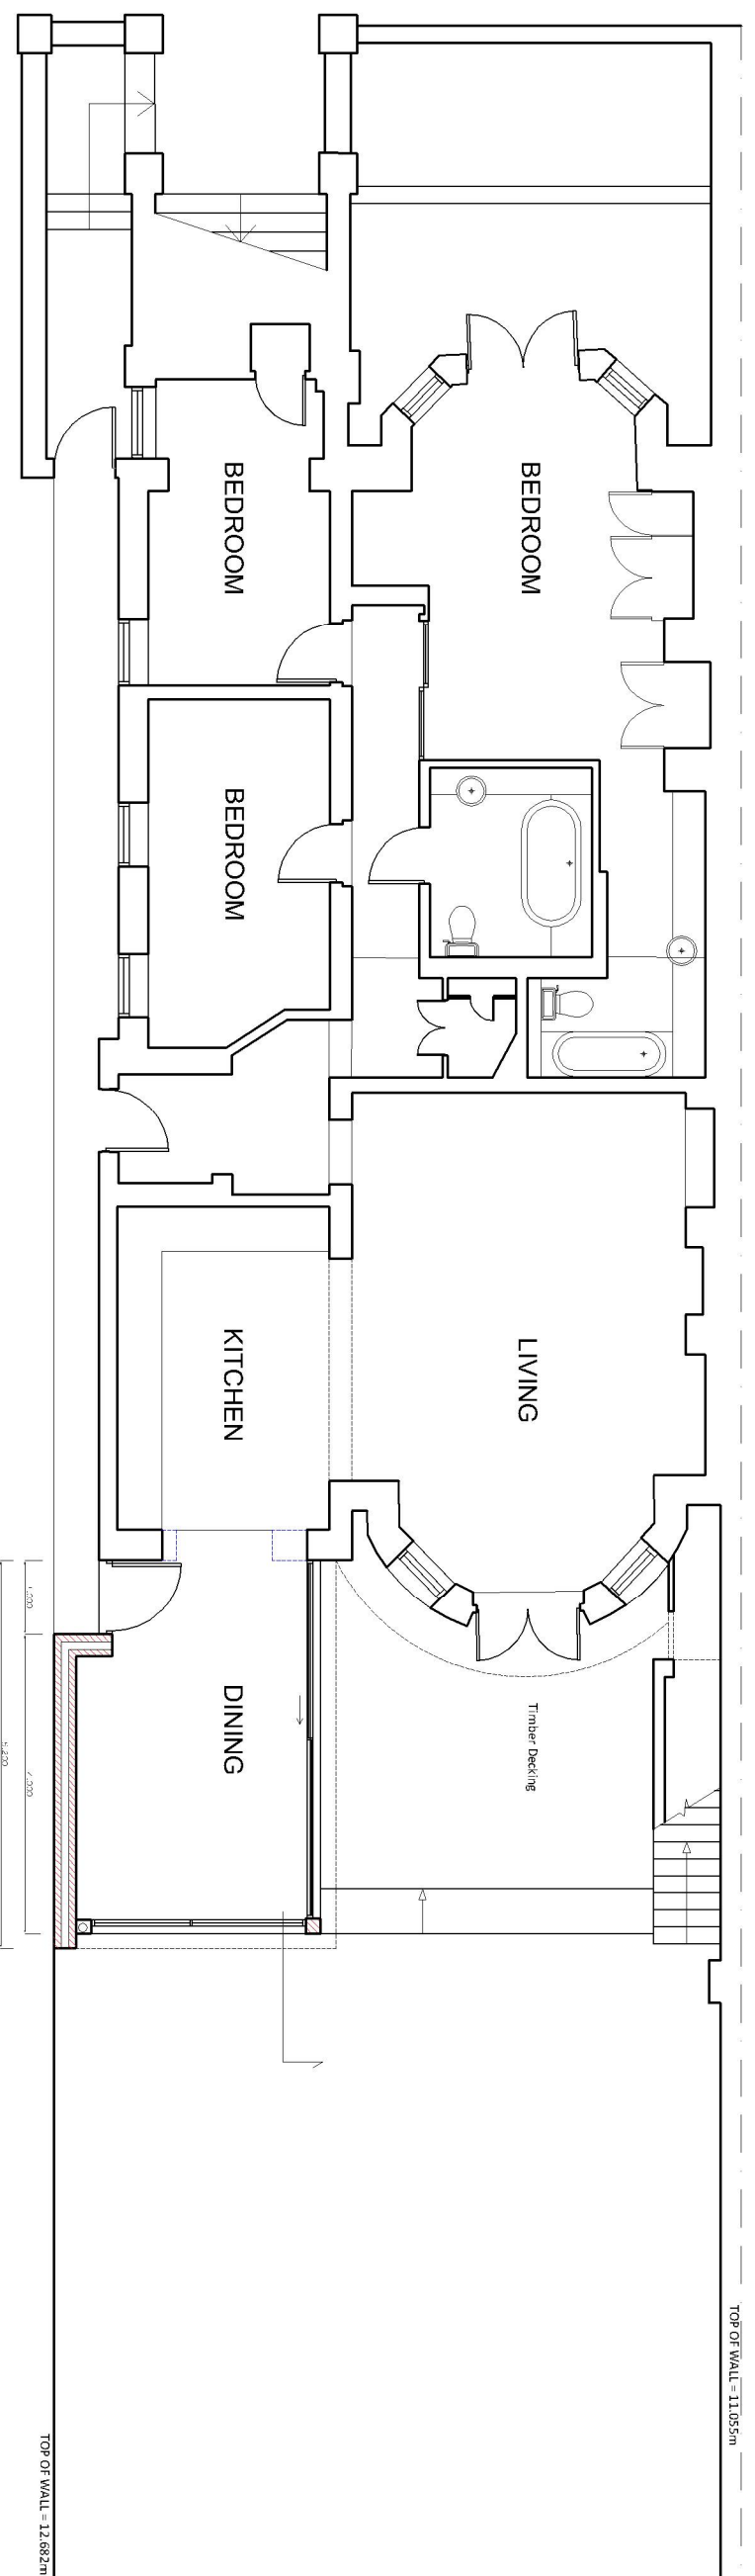

REVISIONS
REV DATE REVISION NOTES:

KEY



PROPOSED SINGLE STOREY REAR EXTENSION

----- WALLS TO BE REMOVED
 - - - - - NEW WALLS

NOTES
 1. Do not scale from this drawing.
 2. All dimensions are in millimetres unless otherwise stated.
 3. Repetition of drawings errors, omissions and discrepancies to be rectified by the architect.


KASIA WHITEFIELD DESIGN

KASIA WHITEFIELD@GMAIL.COM
 020 7734 1111
 M: 0778383833

JOB
 9A BELSIZE SQUARE
 LONDON NW3 4HT
 TITLE
 PROPOSED FLOOR PLAN

DATE	SCALE	STATUS
2018.03.13	1:100@A3	PLANNING
PROJECT NO.	DRAWING NO.	REVISION
BS9/2	PP01-100	

0m 5m

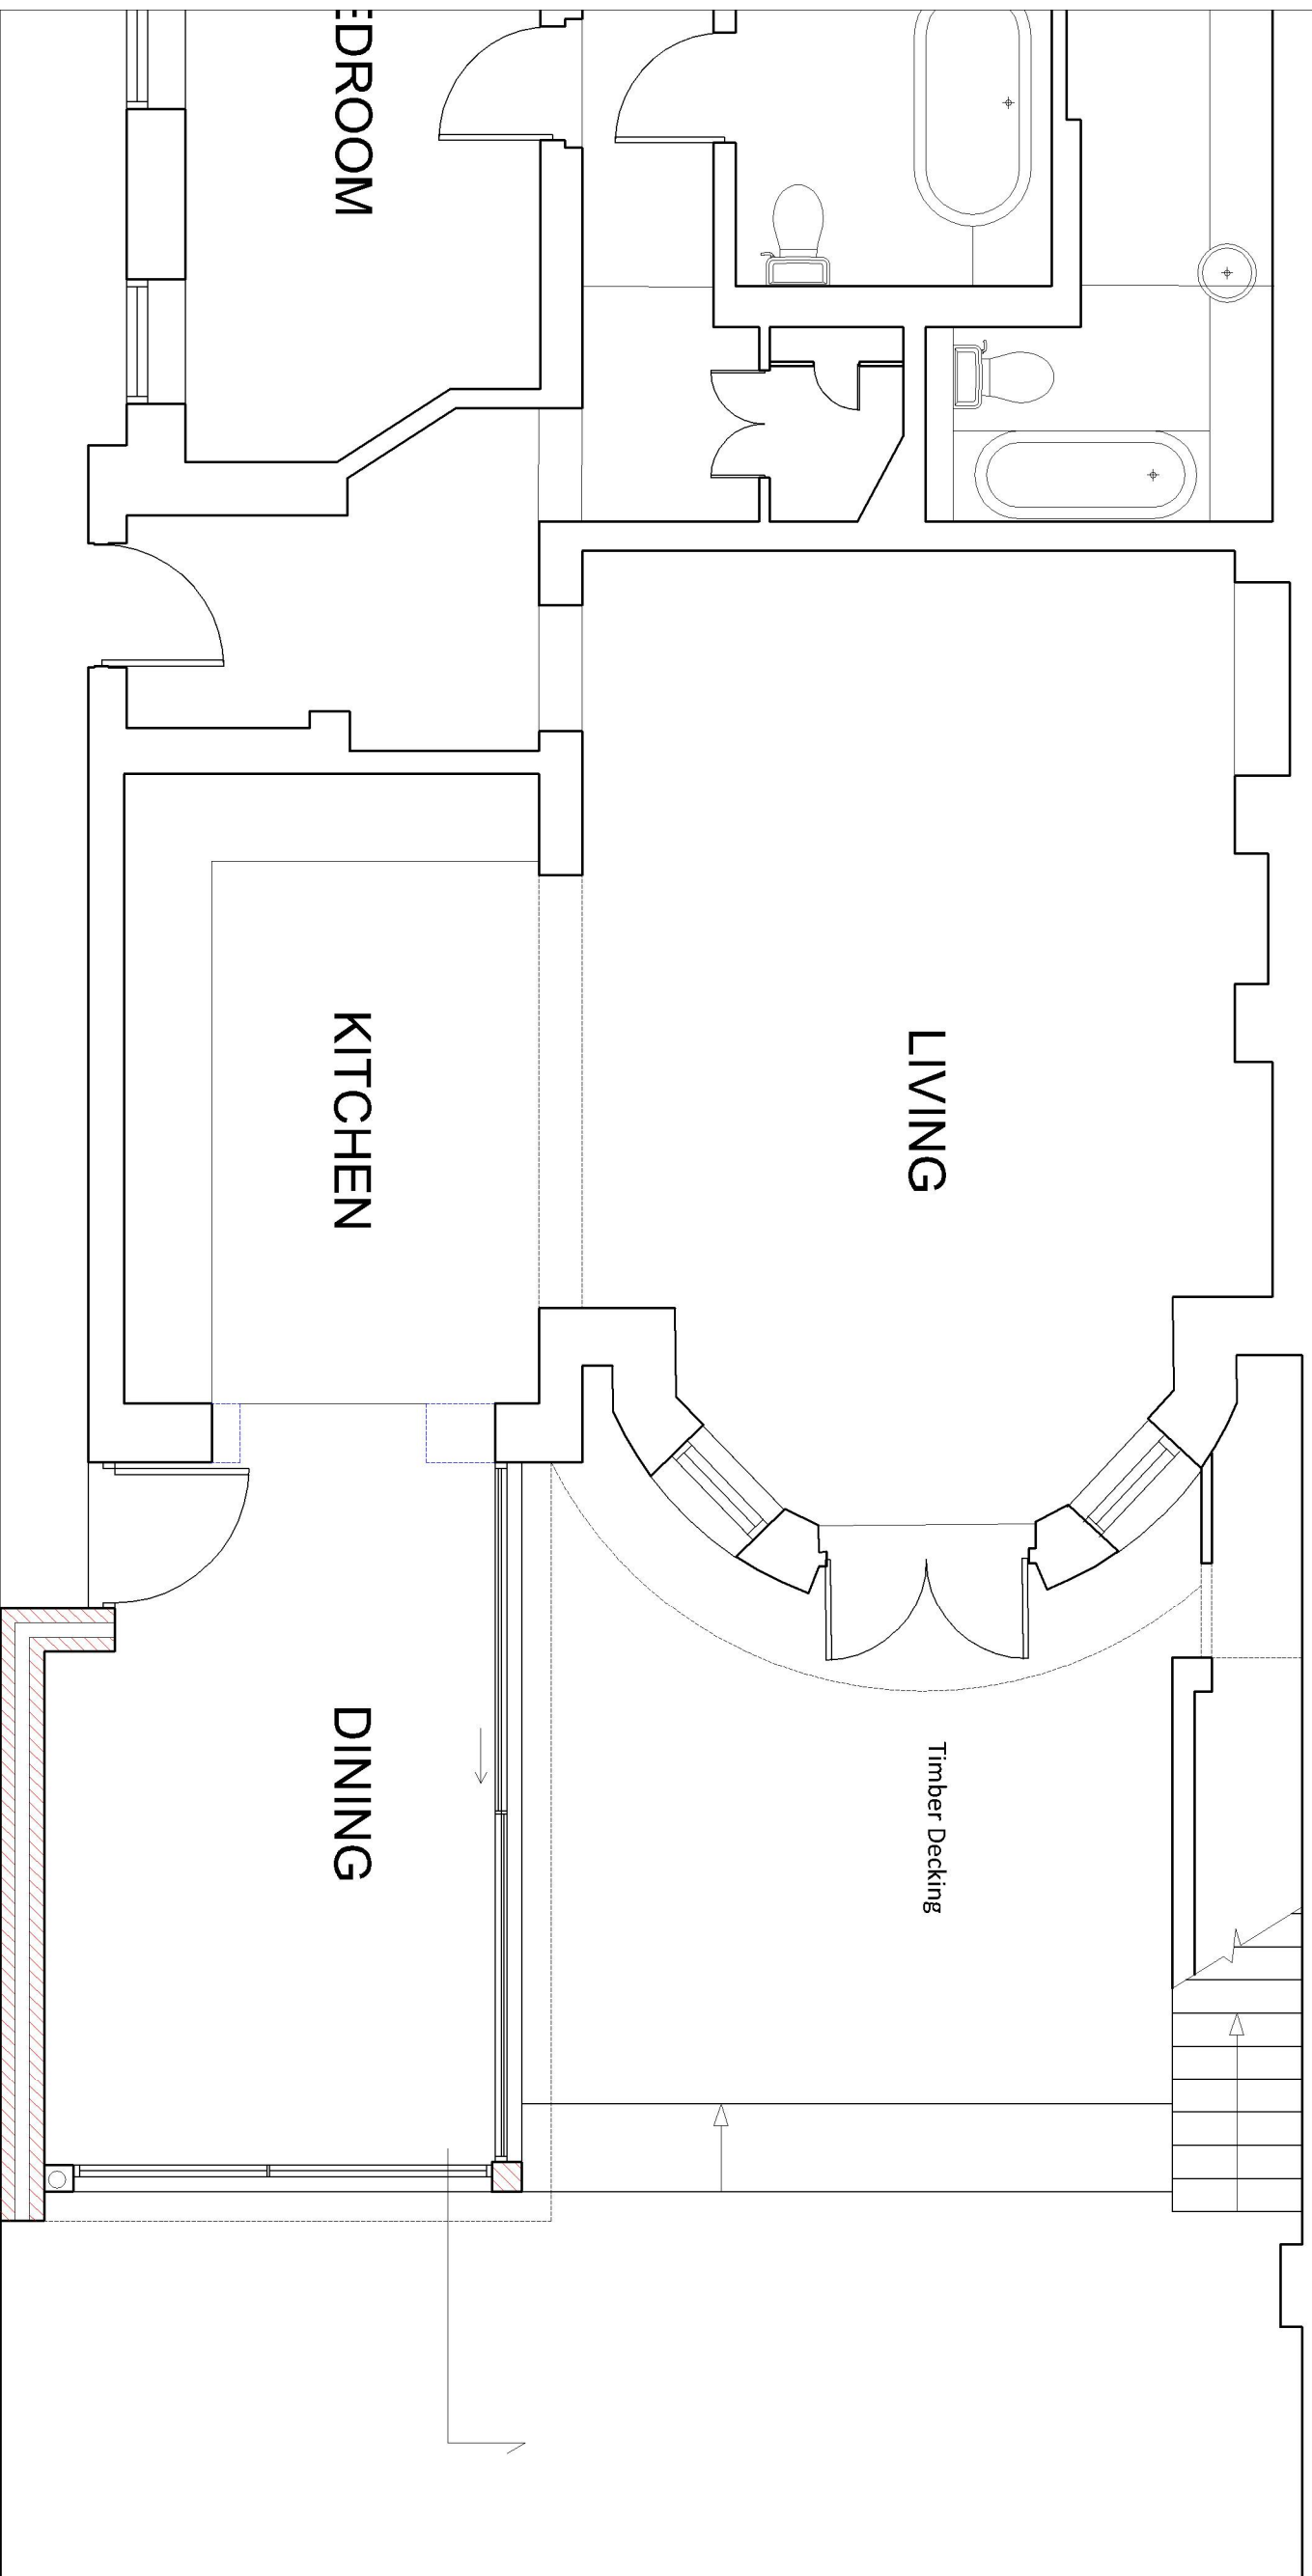

PROPOSED SINGLE STOREY REAR EXTENSION

WALLS TO BE REMOVED
NEW WALLS

0m 5m

NOTES
1. Do not scale from this drawing.
2. Refer to the architect and architect's drawings for the project.
3. Refer to the architect and architect's drawings for the project.

KASIA WHITFIELD DESIGN

KASIA WHITFIELD@GMAIL.COM
M: 0778858583

JOB
9A BELSIZE SQUARE
LONDON NW3 4HT
TITLE
PROPOSED FLOOR PLAN

DATE	SCALE	STATUS
2018.03.13	1:50@A3	PLANNING
PROJECT NO.	DRAWING NO.	REVISION
BS9/2	PP01-50	



NOTES
1. Do not scale from the drawing
2. All dimensions are in millimeters unless otherwise stated
3. Report all drawing errors, omissions and discrepancies to the architect

KASIA WHITEFIELD DESIGN


KASIA WHITEFIELD@GMAIL.COM
M: 0785858583

JOB
9A BELSIZE SQUARE
LONDON NW3 4HT
TITLE
PROPOSED REAR ELEVATION

DATE	SCALE	STATUS
2018.06.22	1:100@A3	PLANNING
PROJECT NO.	DRAWING NO.	REVISION
BS9/2	PP02	

REVISIONS
REV DATE REVISION NOTES:

KEY

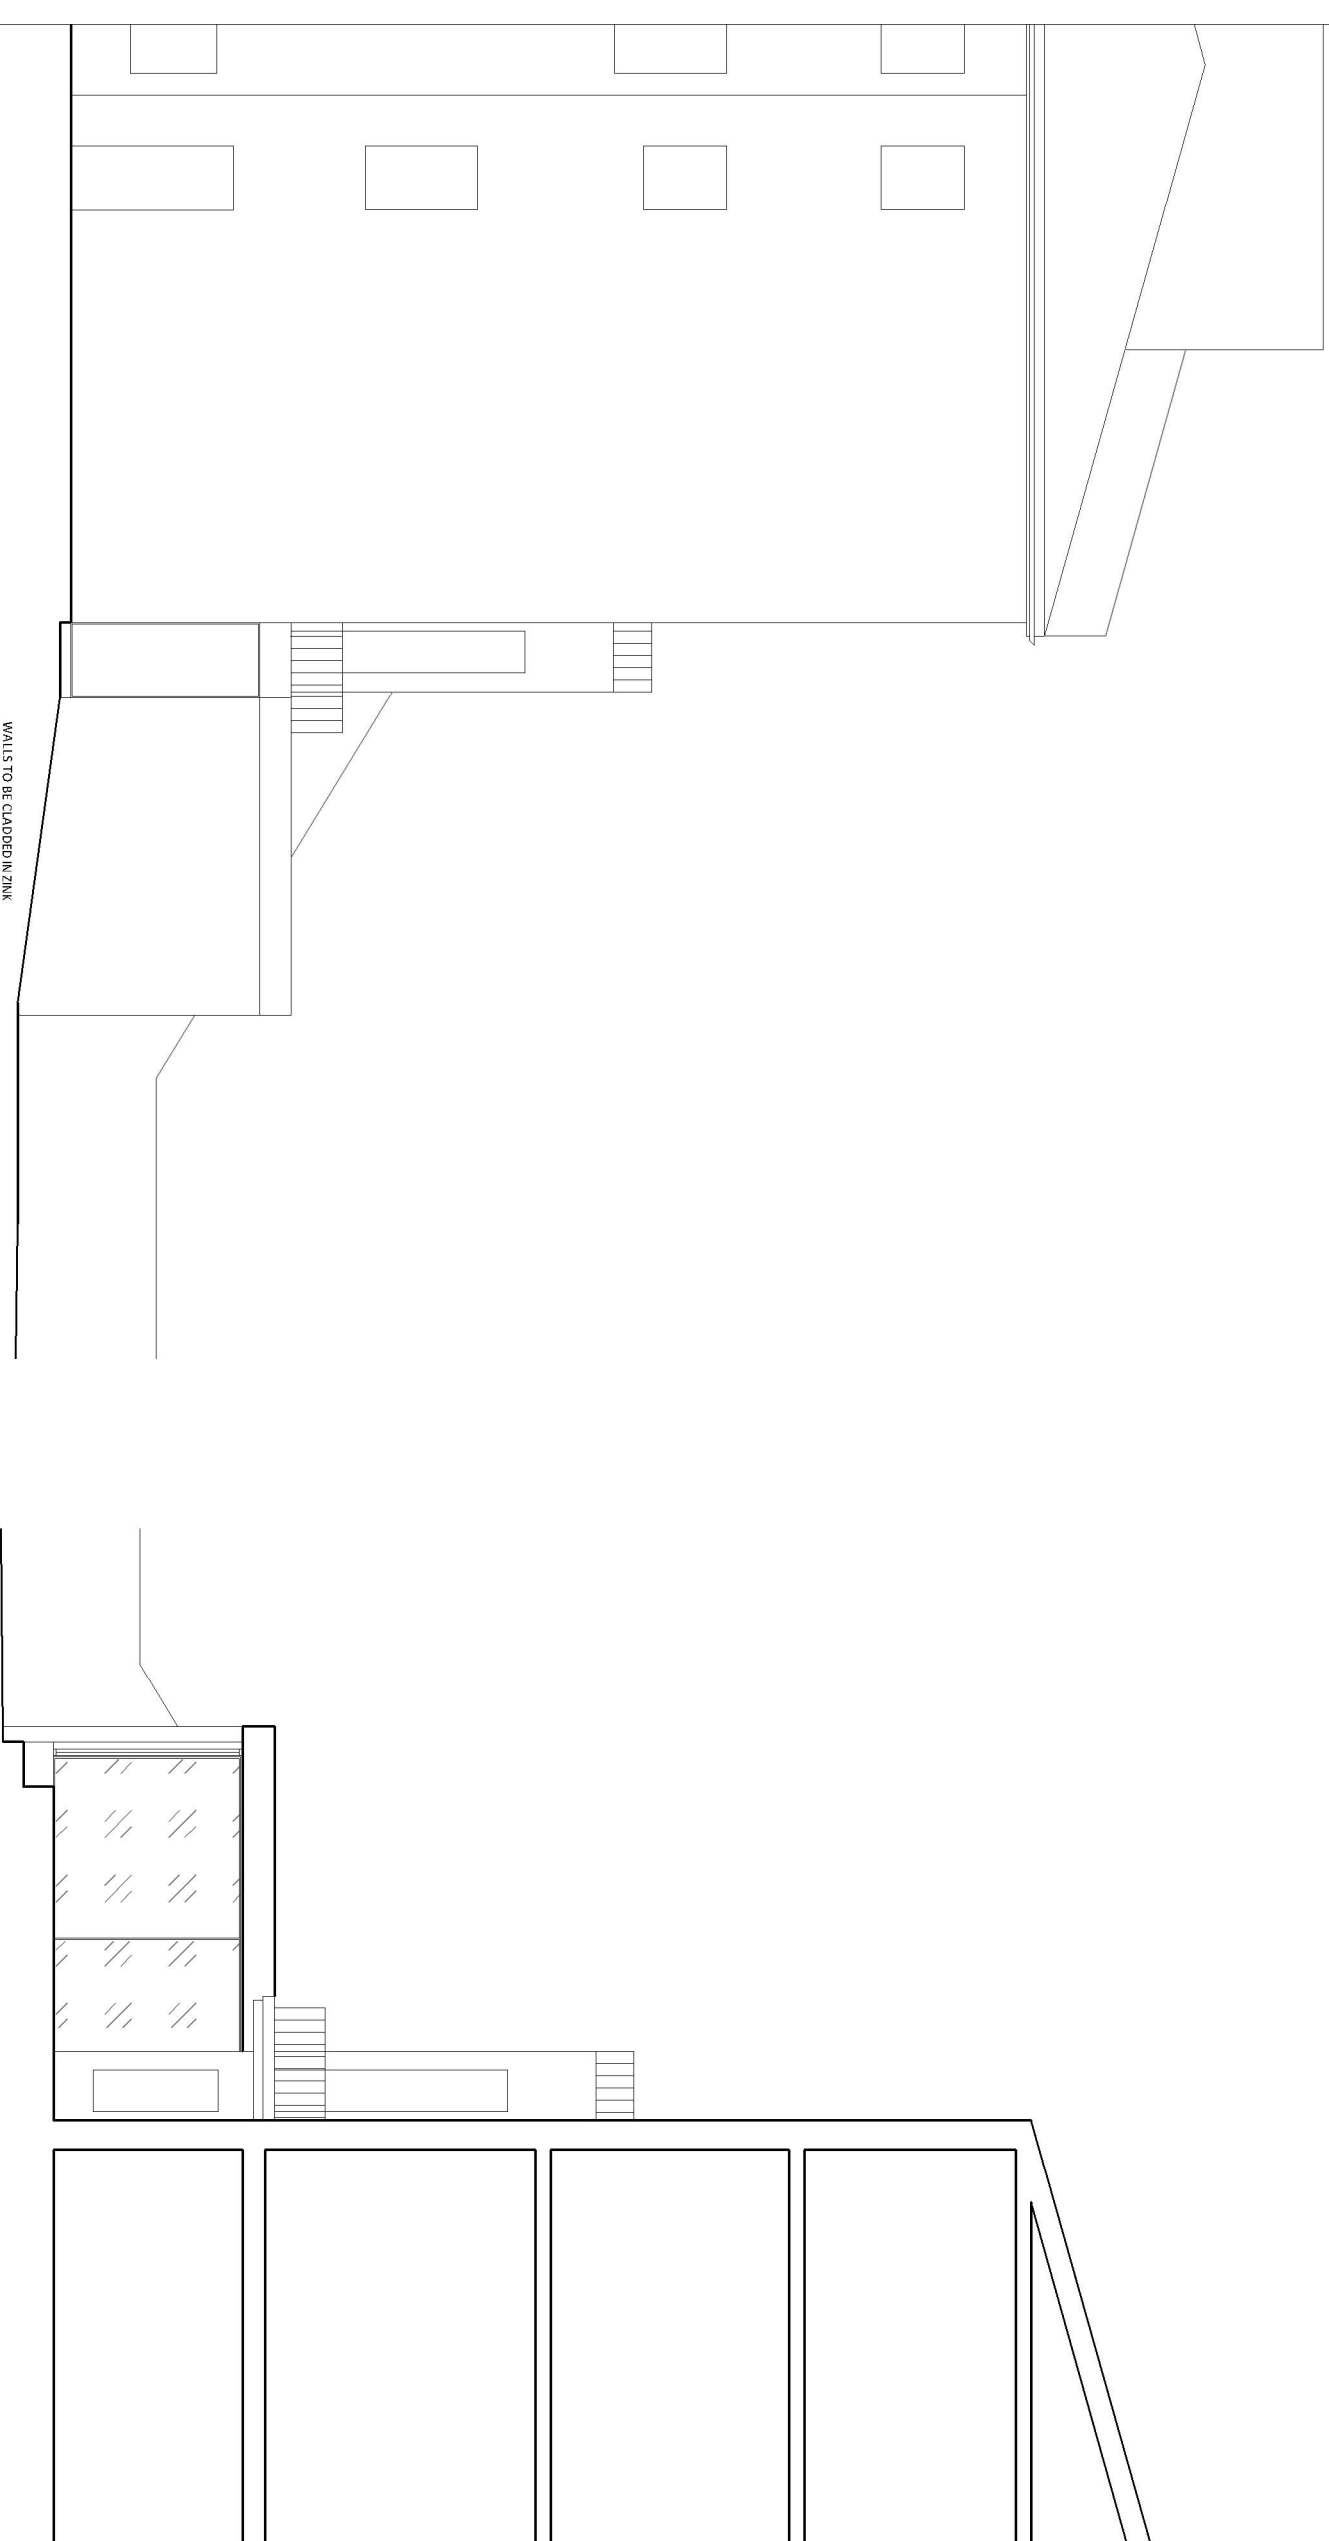

NOTES
1. Do not scale from this drawing.
2. All dimensions are in millimeters unless otherwise stated.
3. Report all drawing errors, omissions and discrepancies to the architect.

KASIA WHITEFIELD DESIGN

KASIA WHITEFIELD@GMAIL.COM
M: 07789583553

JOB#

9A BELSIZE SQUARE
LONDON NW3 4HT

TITLE
PROPOSED SIDE ELEVATIONS (WEST & EAST)


DATE	SCALE	STATUS
2018.06.22	1:100@A3	PLANNING

PROJECT NO.	DRAWING NO.	REVISION
BS9/2	PP03	

0m 5m

REVISIONS
REV DATE REVISION NOTES:

KEY

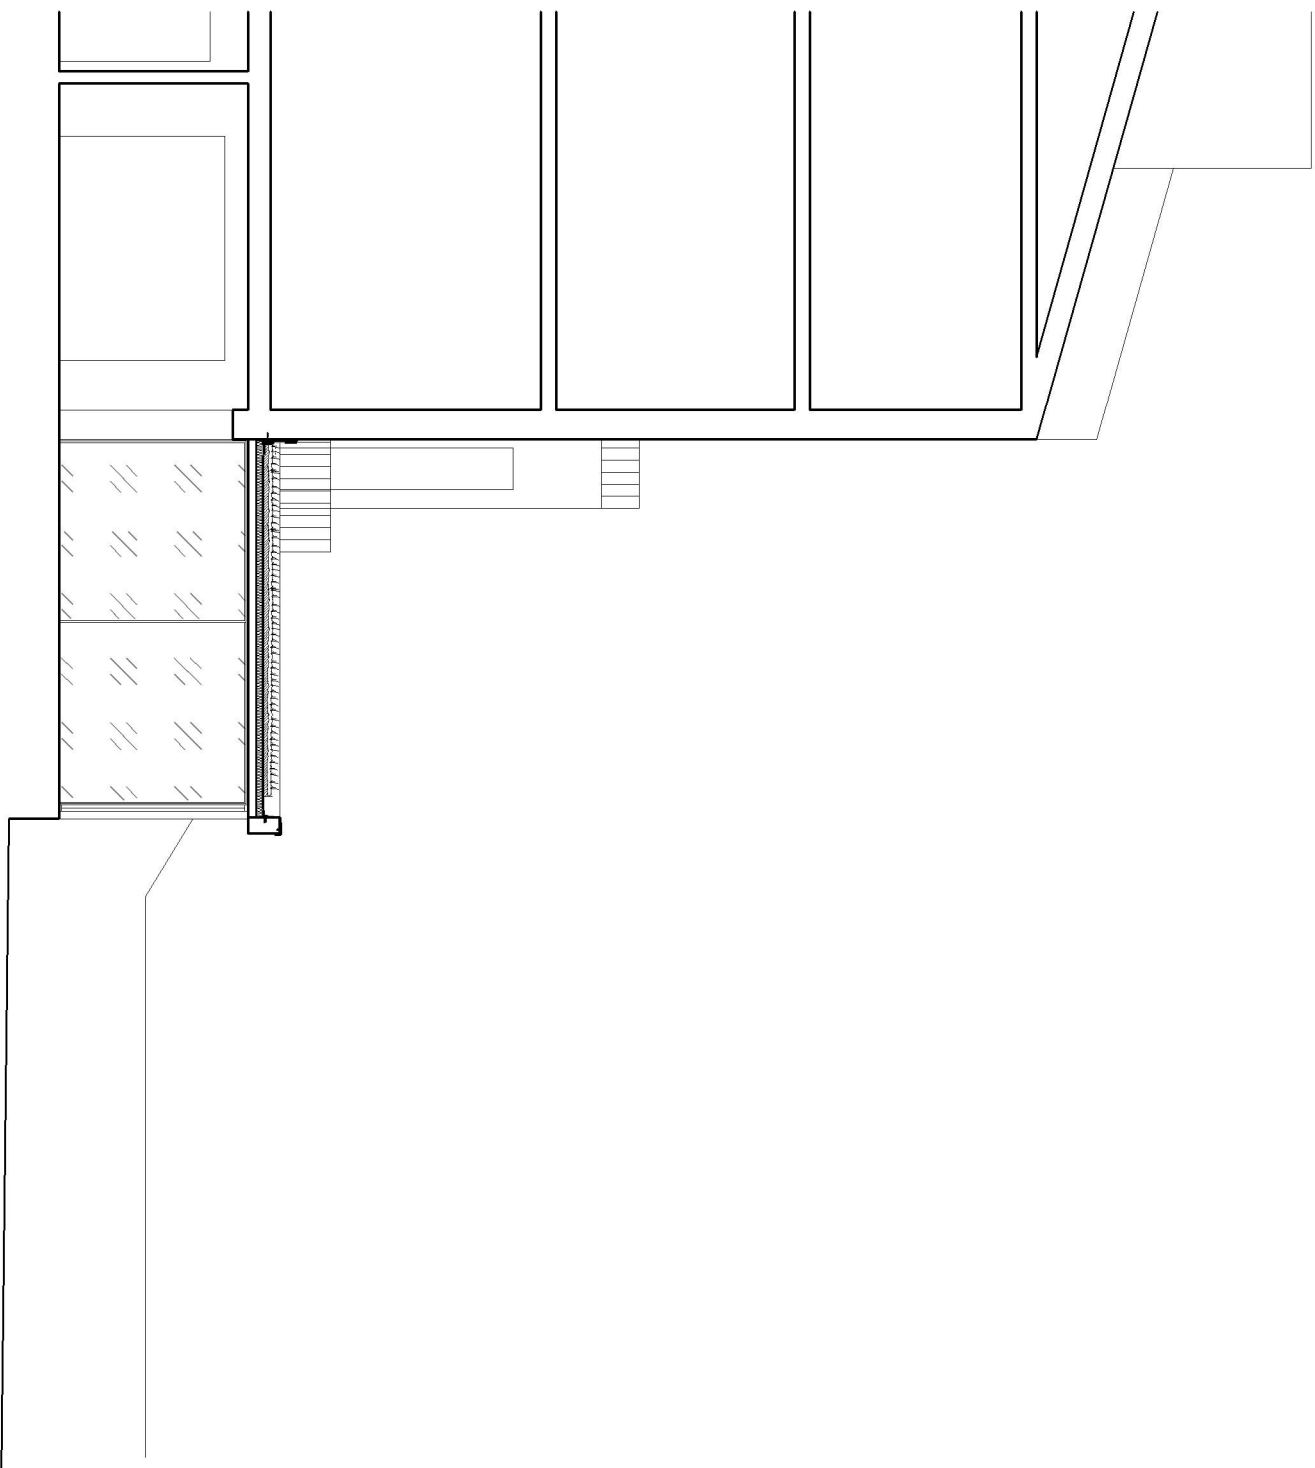

NOTES
1. Do not scale from the drawing
2. All dimensions are in millimeters unless otherwise stated
3. Report all drawing errors, omissions and discrepancies to the architect

KASIA WHITEFIELD DESIGN

KASIA WHITEFIELD@GMAIL.COM
ARCHITECT
M: 0778382853

JOB
9A BELSIZE SQUARE
LONDON NW3 4HT
TITLE
PROPOSED SECTION

DATE	SCALE	STATUS
2018.03.13	1:100@A3	PLANNING


PROJECT NO.	DRAWING NO.	REVISION
BS9/2	PP04	

0m 5m

REVISIONS

REV DATE REVISION NOTES:

KEY

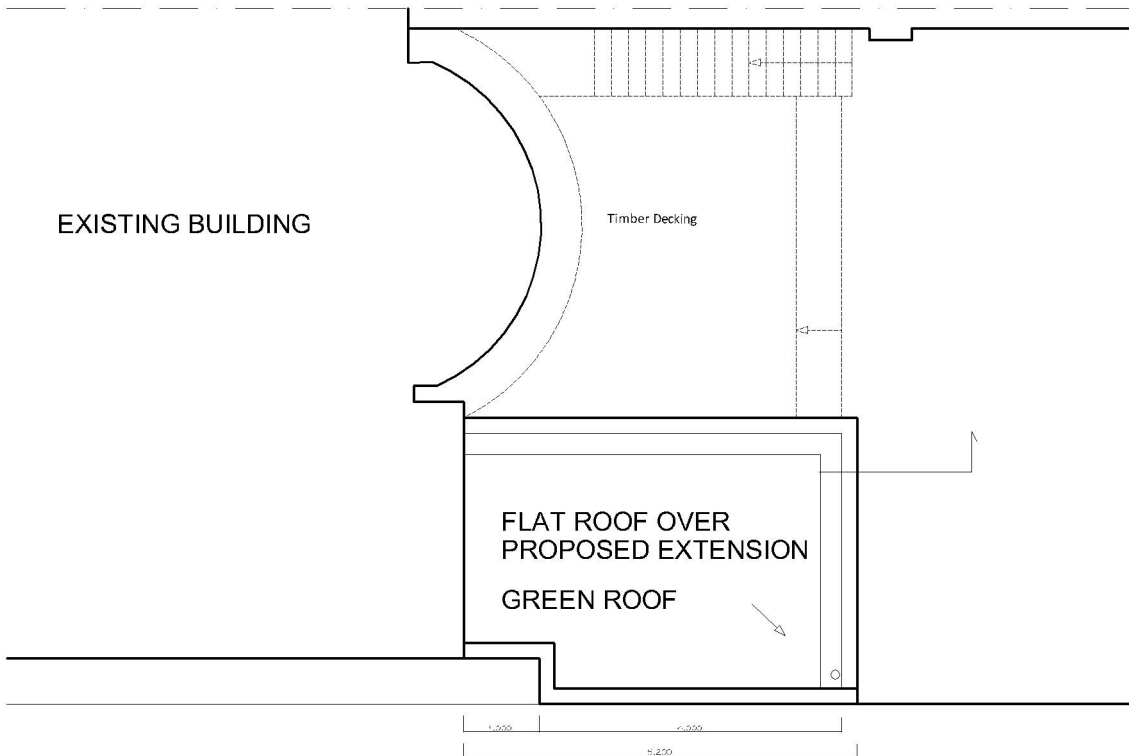

NOTES

- 1. Do not scale from this drawing.
- 2. All dimensions to be checked on site by the contractor and such dimensions to be his responsibility.
- 3. Report all drawing errors, omissions and discrepancies to the architect/designer.

KASIA WHITFIELD DESIGN

KASIAWHITFIELD@GMAIL.COM
T: 020 71885924
M: 07965035333

JOB
9A BELSIZE SQUARE
LONDON NW3 4HT

TITLE
PROPOSED ROOF

DATE 2018.03.13	SCALE 1:50@A4	STATUS PLANNING
--------------------	------------------	--------------------

PROJECT NO. BS9/2	DRAWING NO. PP05	REV
----------------------	---------------------	-----

