


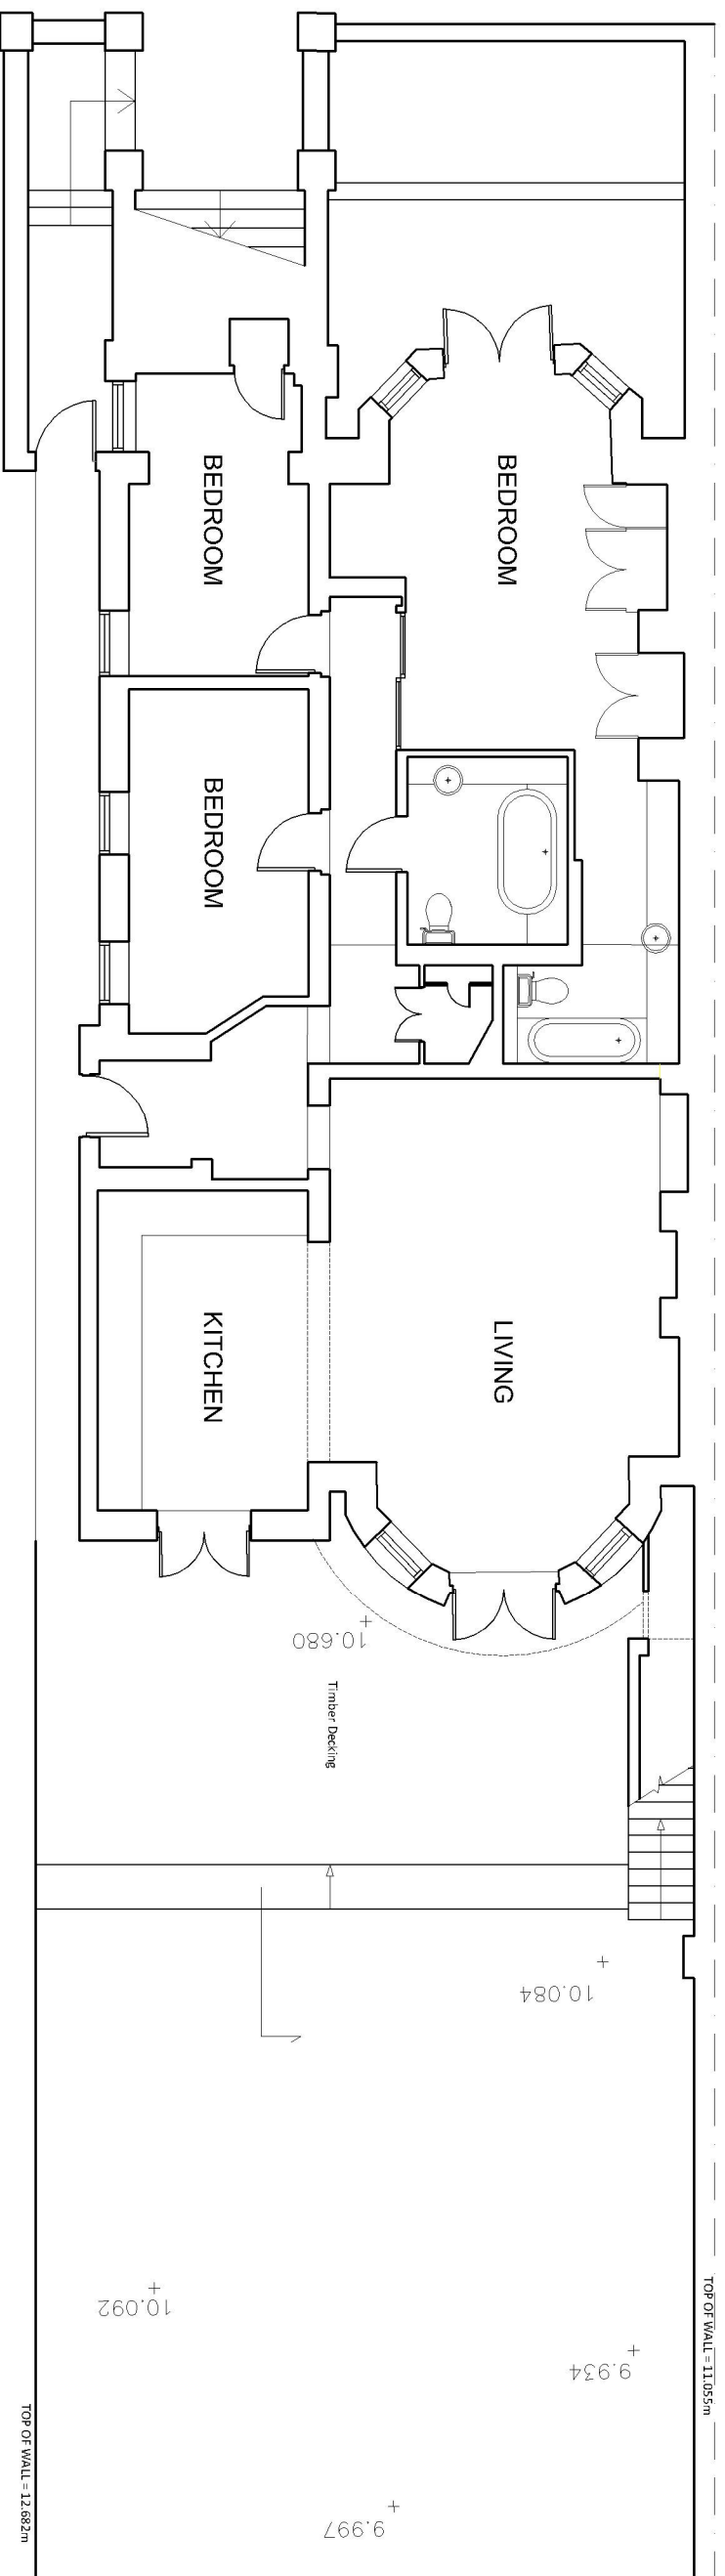

REVISIONS
REV DATE REVISION NOTES:

KEY



NOTES
1. Do not scale from this drawing.
2. Refer to the architect and architect's notes for the project.
3. Report all drawing errors, omissions and discrepancies to the architect.

KASIA WHITEFIELD DESIGN

KASIA WHITEFIELD@GMAIL.COM
M: 0778585853


JOB
9A BELSIZE SQUARE
LONDON NW3 4HT
TITLE
EXISTING FLOOR PLAN

DATE	SCALE	STATUS
2018.01.22	1:100@A3	PLANNING
PROJECT NO.	DRAWING NO.	REVISION
BS9/2	EX01-100	





KEY

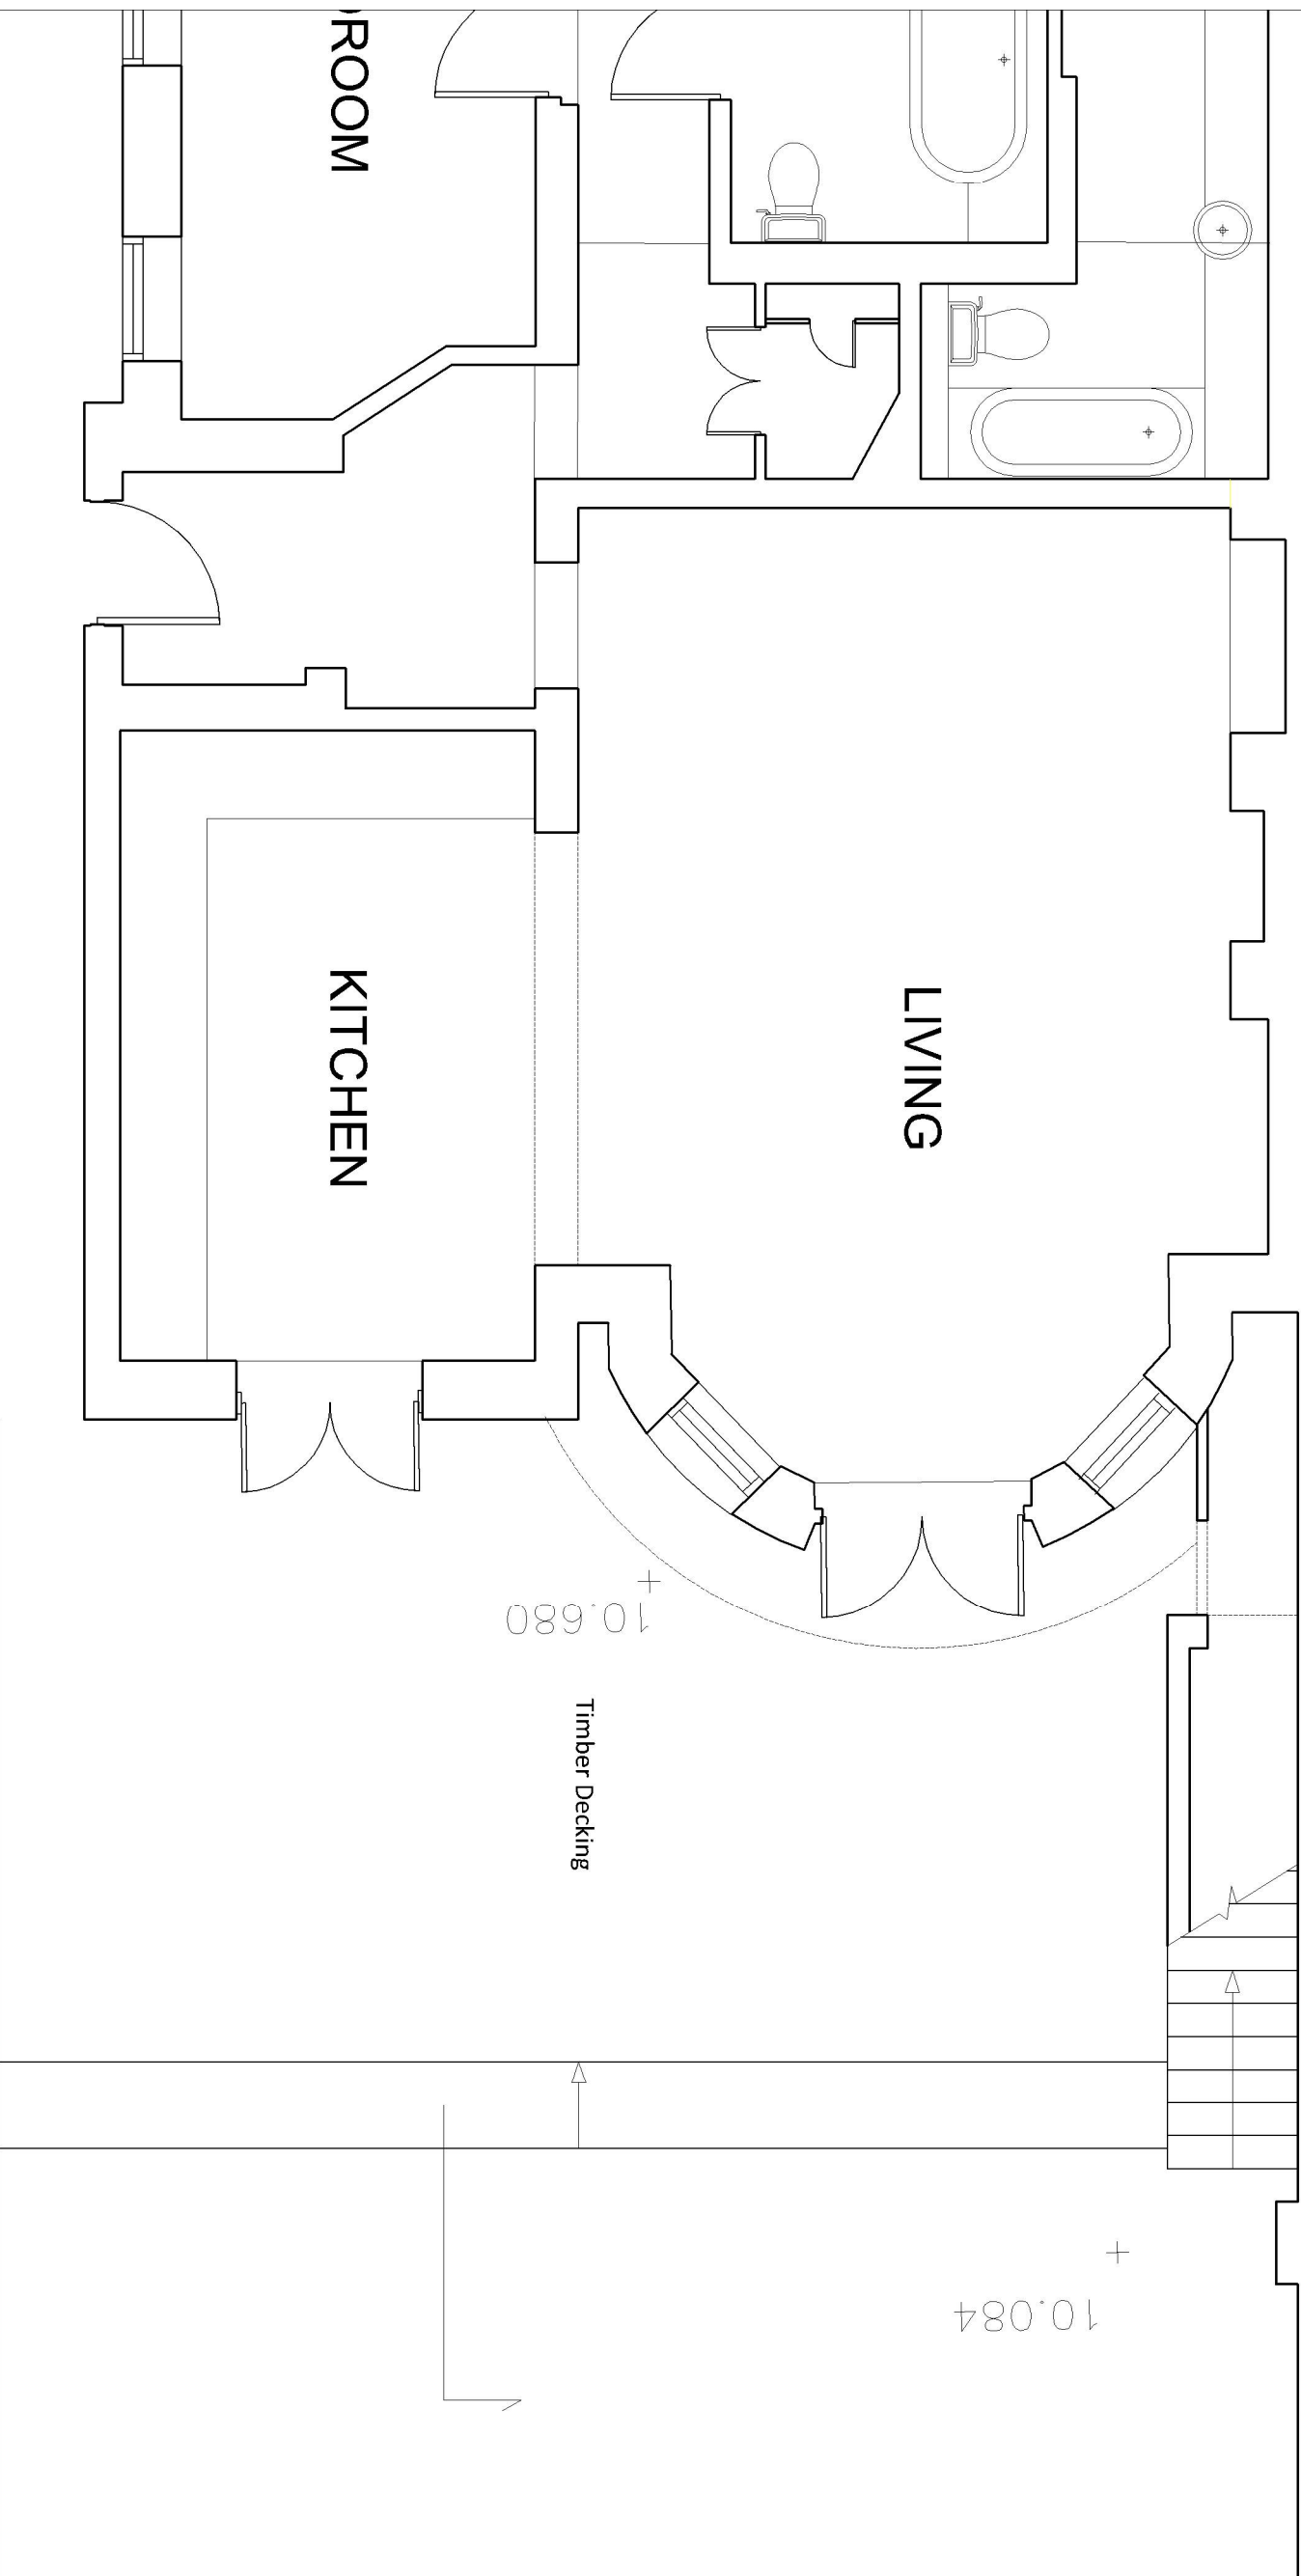

NOTES
1. Do not scale from this drawing.
2. All dimensions are in millimetres unless otherwise stated.
3. Repetition of drawings errors, omissions and discrepancies to the architect's design.

KASIA WHITEFIELD DESIGN

KASIA WHITEFIELD@GMAIL.COM
M: 07788285833

JOB
9A BELSIZE SQUARE
LONDON NW3 4HT
TITLE
EXISTING FLOOR PLAN

DATE	SCALE	STATUS
2018.01.22	1:50@A3	PLANNING
PROJECT NO.	DRAWING NO.	REVISION
BS9/2	EX01-50	





NOTES
1. Do not scale from this drawing
2. All dimensions are in millimeters unless otherwise stated
3. Report all drawing errors, omissions and discrepancies to the architect

KASIA WHITEFIELD DESIGN

KASIA WHITEFIELD@GMAIL.COM
M: 0788582853


JOB
9A BELSIZE SQUARE
LONDON NW3 4HT
TITLE
EXISTING REAR ELEVATION

DATE	SCALE	STATUS
2018.01.22	1:100@A3	PLANNING

PROJECT NO.	DRAWING NO.	REVISION
BS9/2	EX02	



KEY

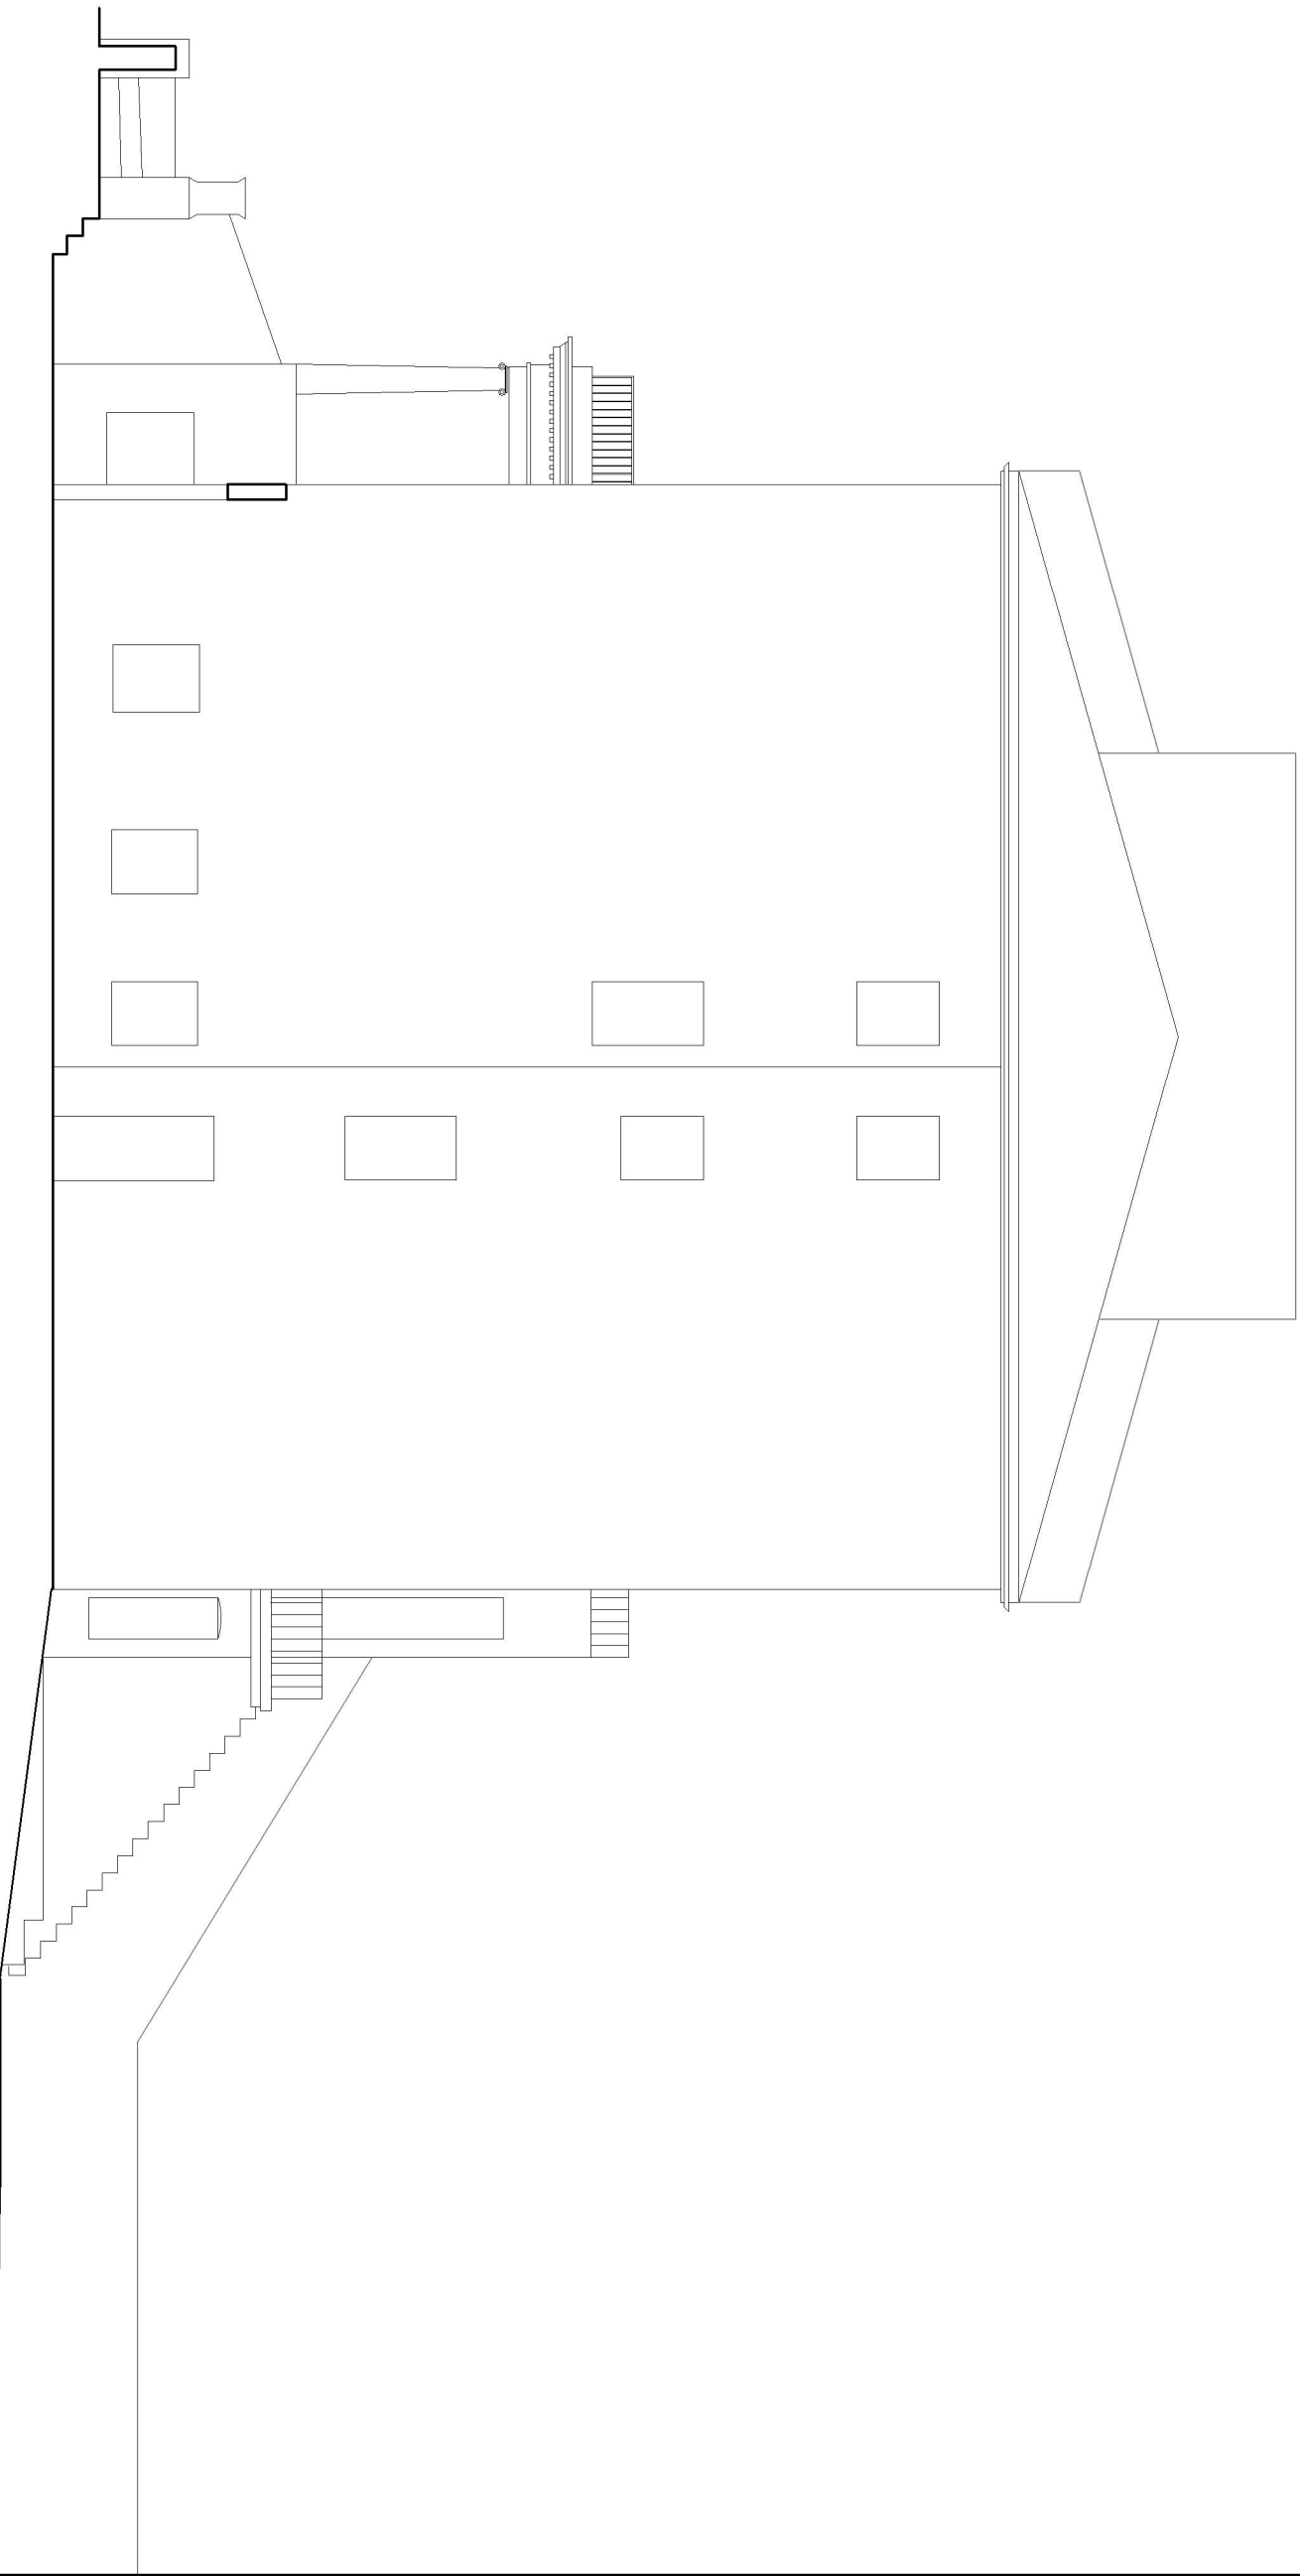

NOTES
1. Do not scale from this drawing.
2. All dimensions are in millimeters unless otherwise stated.
3. Report all drawing errors, omissions and discrepancies to the architect.

KASIA WHITEFIELD DESIGN

KASIA WHITEFIELD@GMAIL.COM
M: 07828582833

JOB
9A BELSIZE SQUARE
LONDON NW3 4HT
TITLE
EXISTING SIDE ELEVATION (WEST)


DATE	SCALE	STATUS
2018.01.22	1:100@A3	PLANNING

PROJECT NO.	DRAWING NO.	REVISION
BS9/2	EX03	

0m 5m

REVISIONS
REV DATE REVISION NOTES

KEY

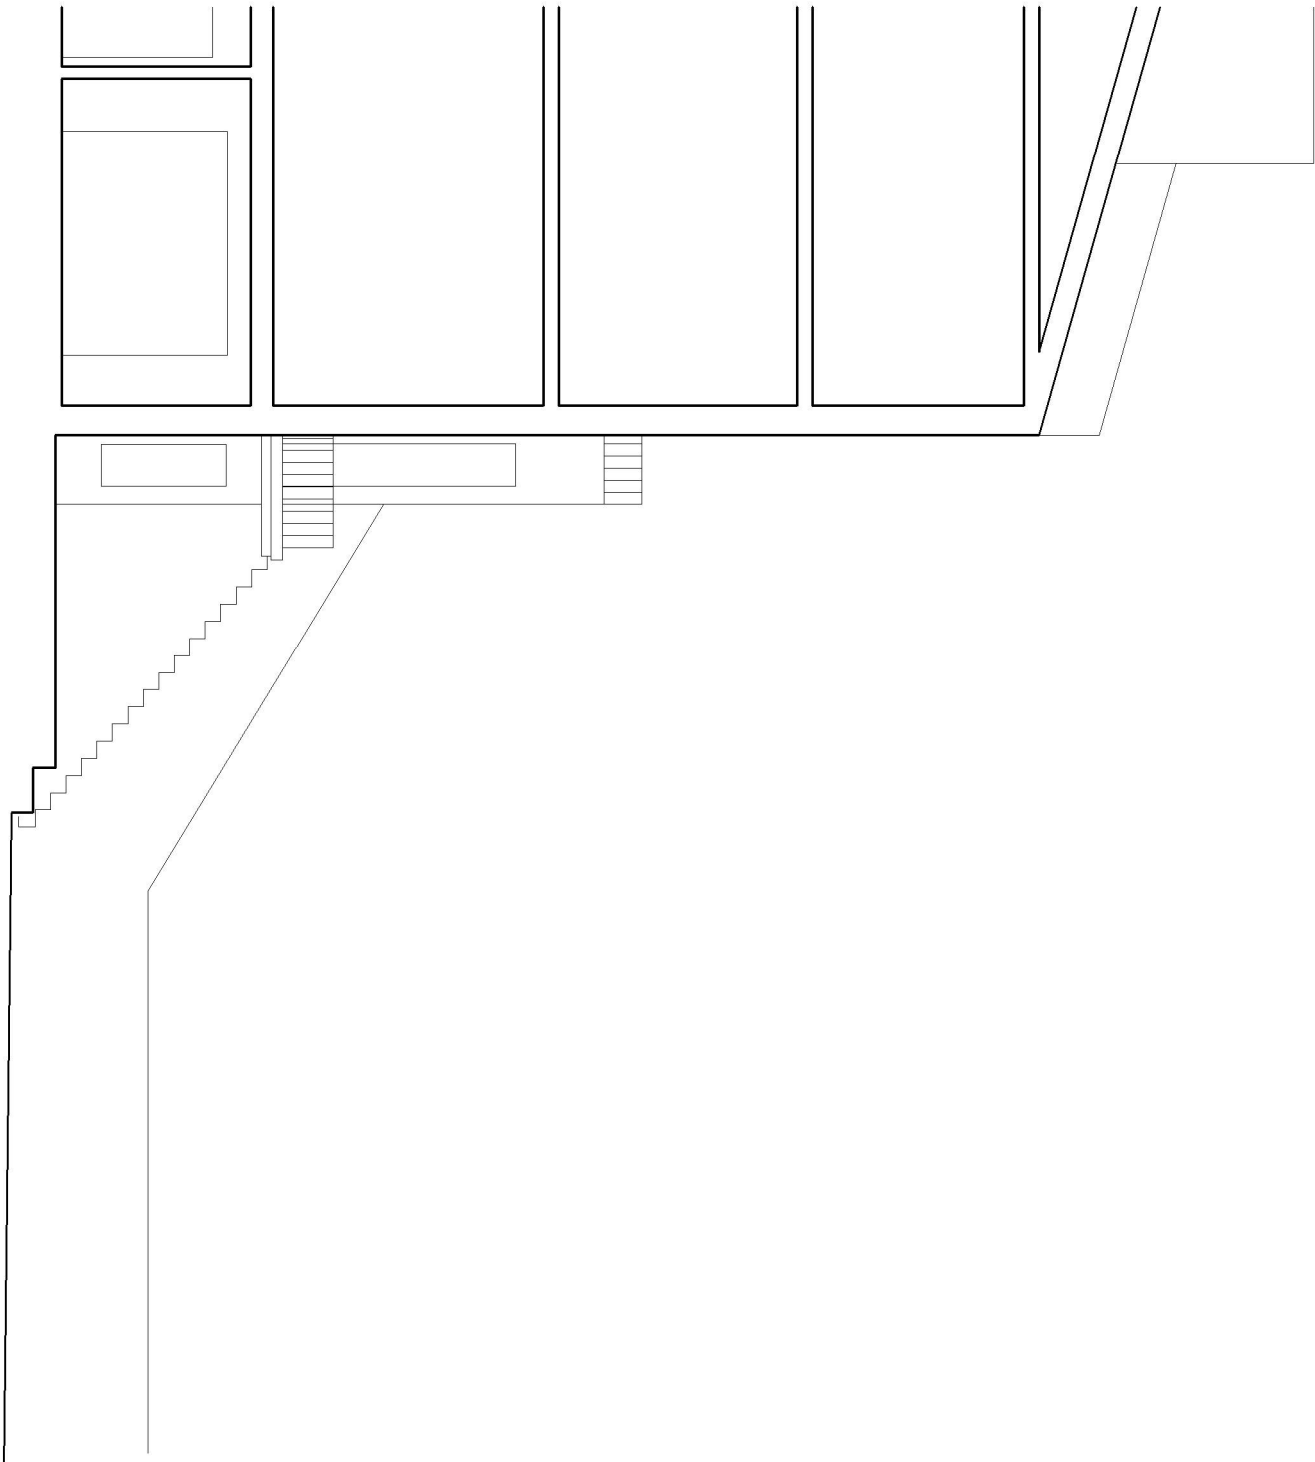

NOTES
1. Do not scale from the drawing
2. All dimensions are in millimeters unless otherwise stated
3. Report all drawing errors, omissions and discrepancies to the architect

KASIA WHITEFIELD DESIGN

KASIA WHITEFIELD@GMAIL.COM
M: 0782858283

JOB
9A BELSIZE SQUARE
LONDON NW3 4HT
TITLE
EXISTING SECTION

DATE	SCALE	STATUS
2018.01.22	1:100@A3	PLANNING

PROJECT NO.	DRAWING NO.	REVISION
BS9/2	EX04	

0m 5m