



EAST ELEVATION WITH GARDEN Proposed alteration

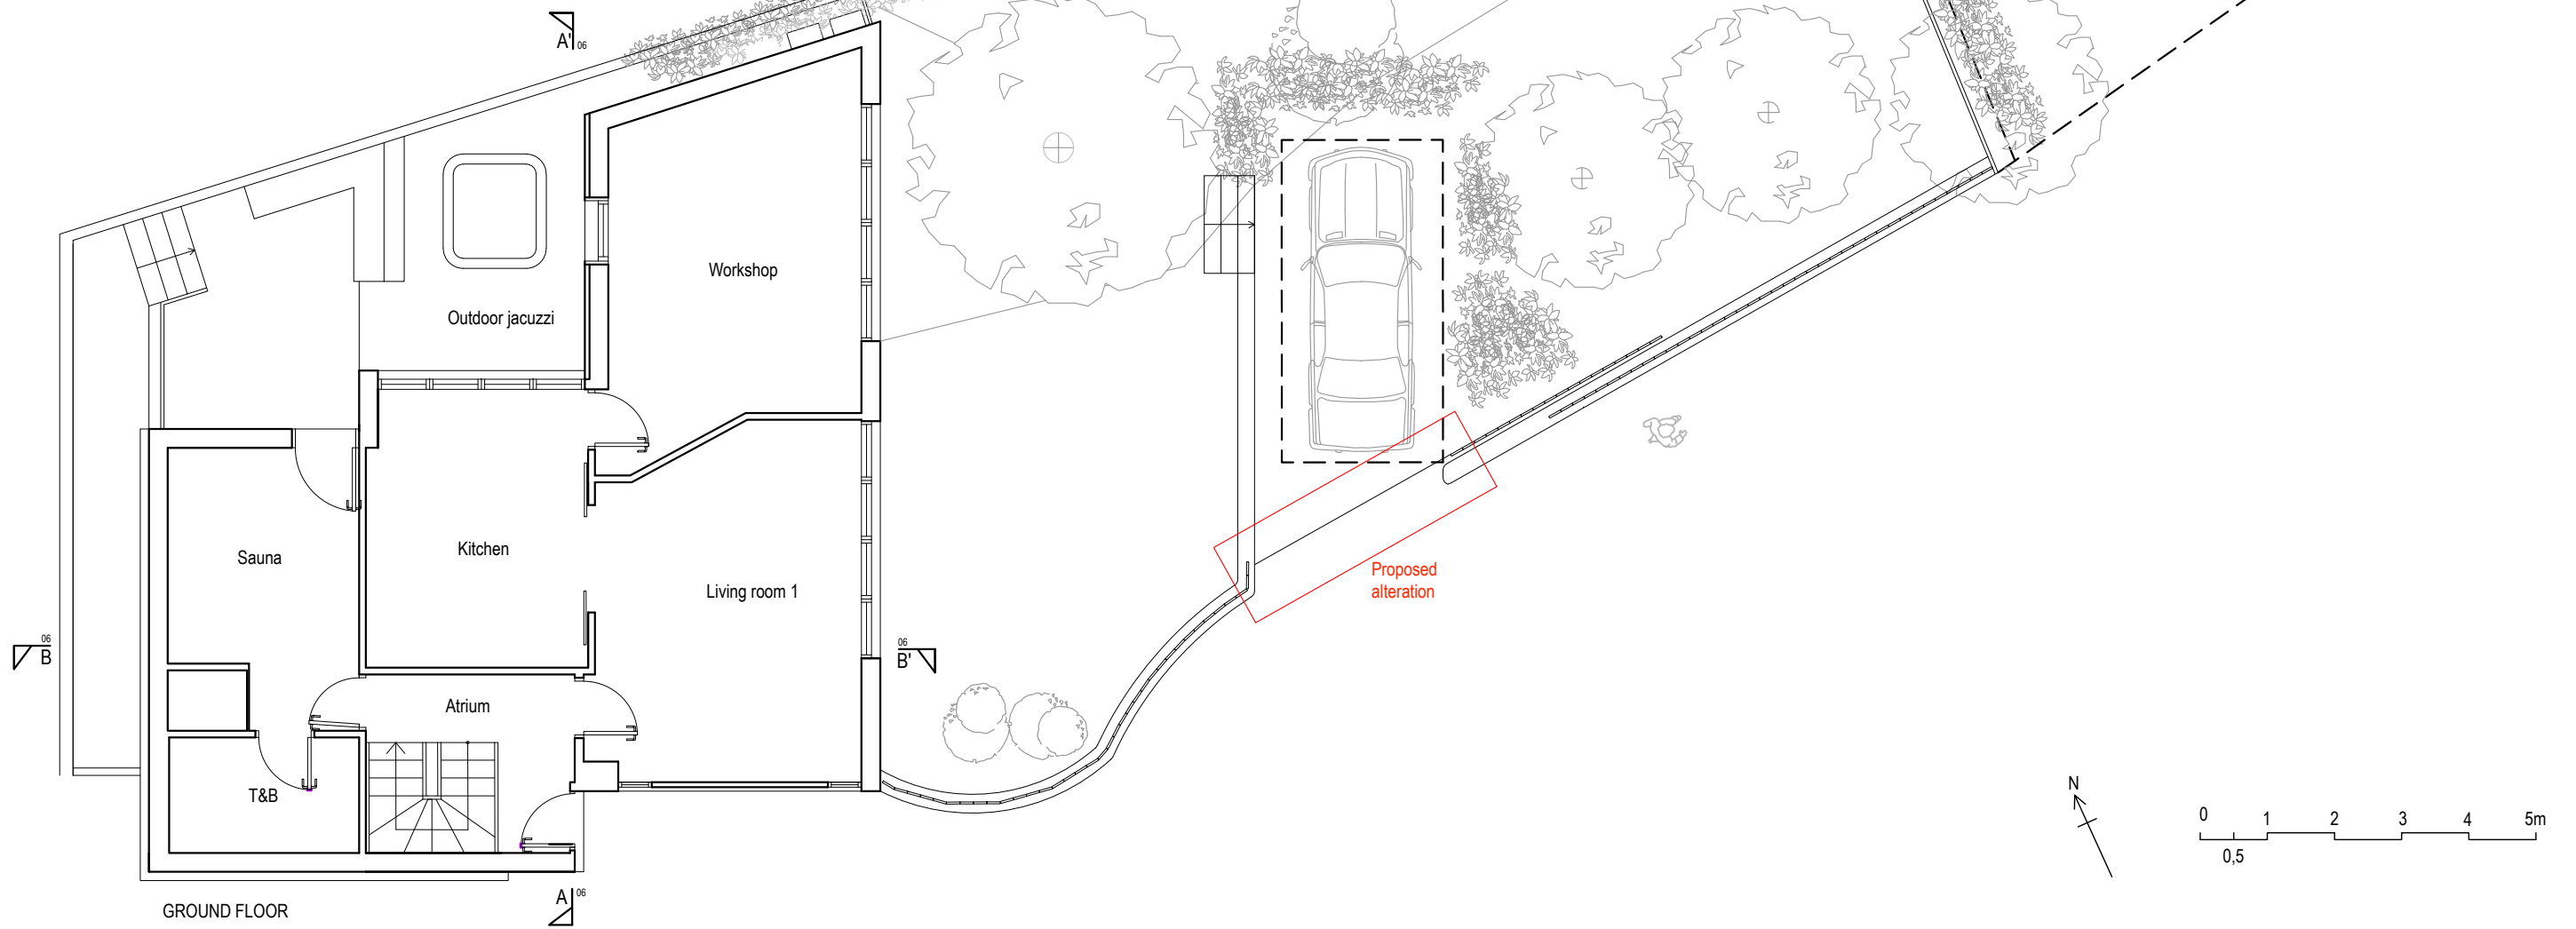

GROUND FLOOR

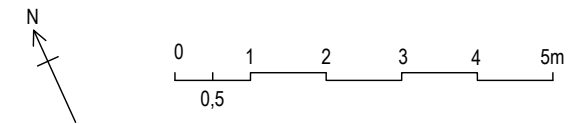

Ecos Maclean Ltd.
Engineering materials, energy, structure
 8A Chamberlain Street, London NW1 8XB Tel: 020 7722 7525
 www.ecosmaclean.co.uk office@ecosmaclean.co.uk

Client
Steven Bloomfield

Project
**11 Mansion gardens west
 London NW3 7NG**

Title
Proposed fence and parking plan

Revision	Date	Made by	Amendments

Date	January 2016	Drawn by	MS	Checked	CHC
Scales	1:100@A3	Job No.	15119	Drawing No.	18
				Revision	