
 


EAST ELEVATION WITH GARDEN

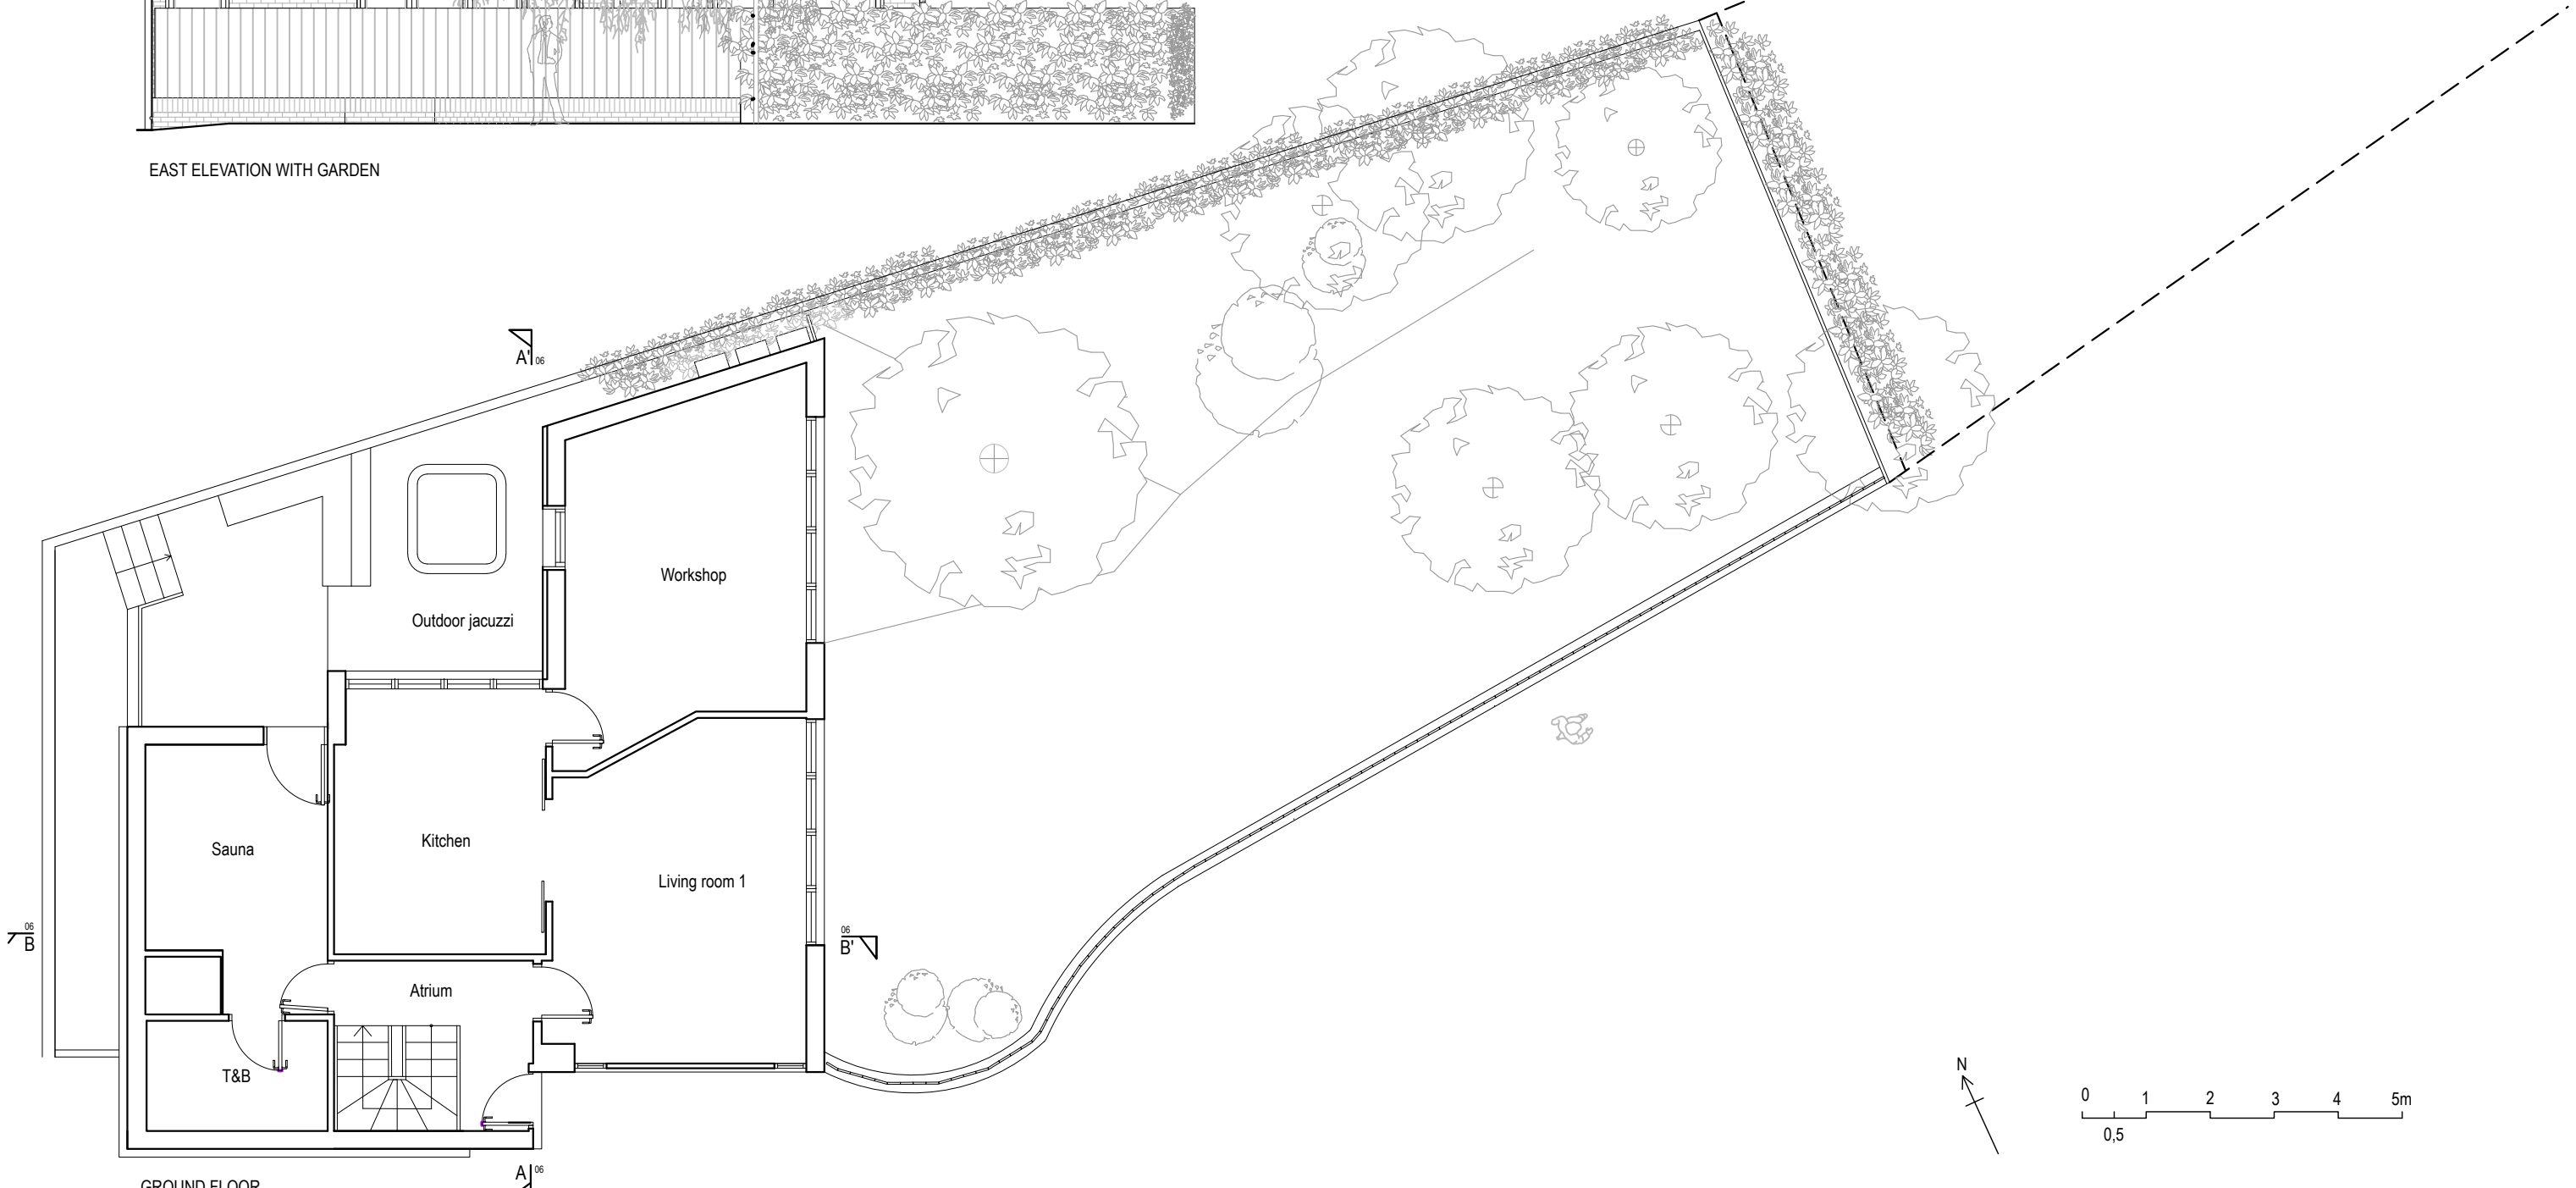

GROUND FLOOR

**Ecos Maclean Ltd.**  
*Engineering materials, energy, structure*  
 8A Chamberlain Street, London NW1 8XB Tel: 020 7722 7525  
 www.ecosmaclean.co.uk office@ecosmaclean.co.uk

Client  
**Steven Bloomfield**

Project  
**11 Mansion gardens west  
 London NW3 7NG**

Title  
**Existing fence plan**

Revision	Date	Made by	Amendments

Date	January 2016	Drawn by	MS	Checked	CHC
Scales	1:100@ A3	Job No.	15119	Drawing No.	17
				Revision	