



Valerio Sad Design
 28 Haddon Road
 Darnley Street
 S11 5SN
 Tel: 020 1821 3200
 Mob: 0771 3177 257
 info@valeriosad.com
 www.valeriosad.com



RIBA Chartered
 Architects
 London
 WC2B 5SR
 Cafe Rouge
 77 Kingsway

Client: CDG

Drawing Title: Proposed External Seating Area
 Site Plan


Scale: 1:100EA3
 Date: 13/05/2015

Drawing number: CR/Kingsway/2015
 1/1

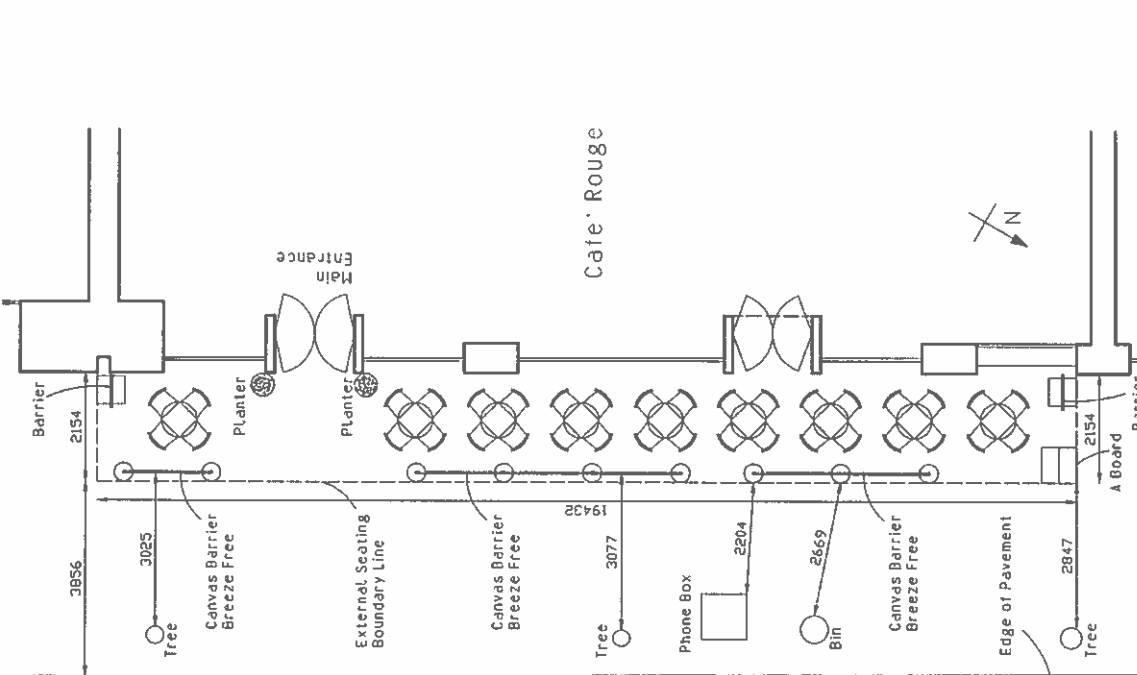 

EXTERNAL SEATING AREA SCHEDULE
 Tables 700mm Dia. = 9
 Chairs = 36

PROPOSED EXTERNAL SEATING AREA
 SCALE 1:100

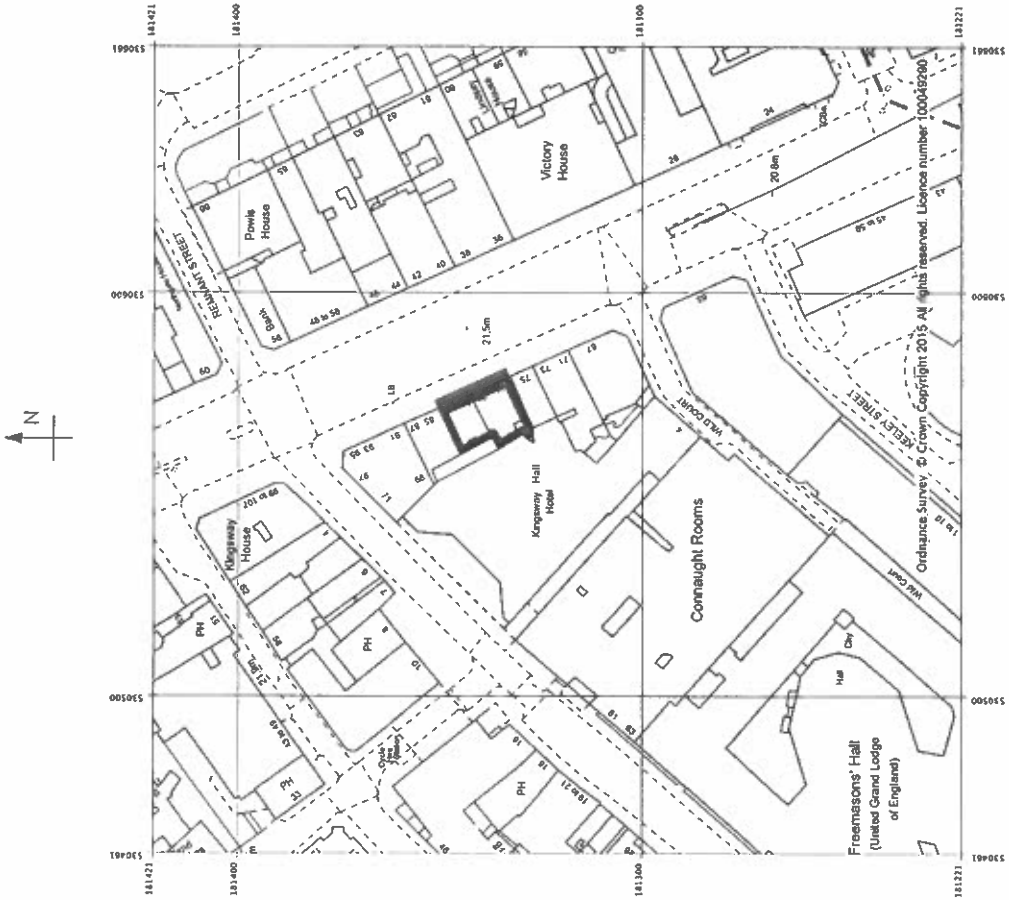

SITE PLAN
 SCALE 1:1250