

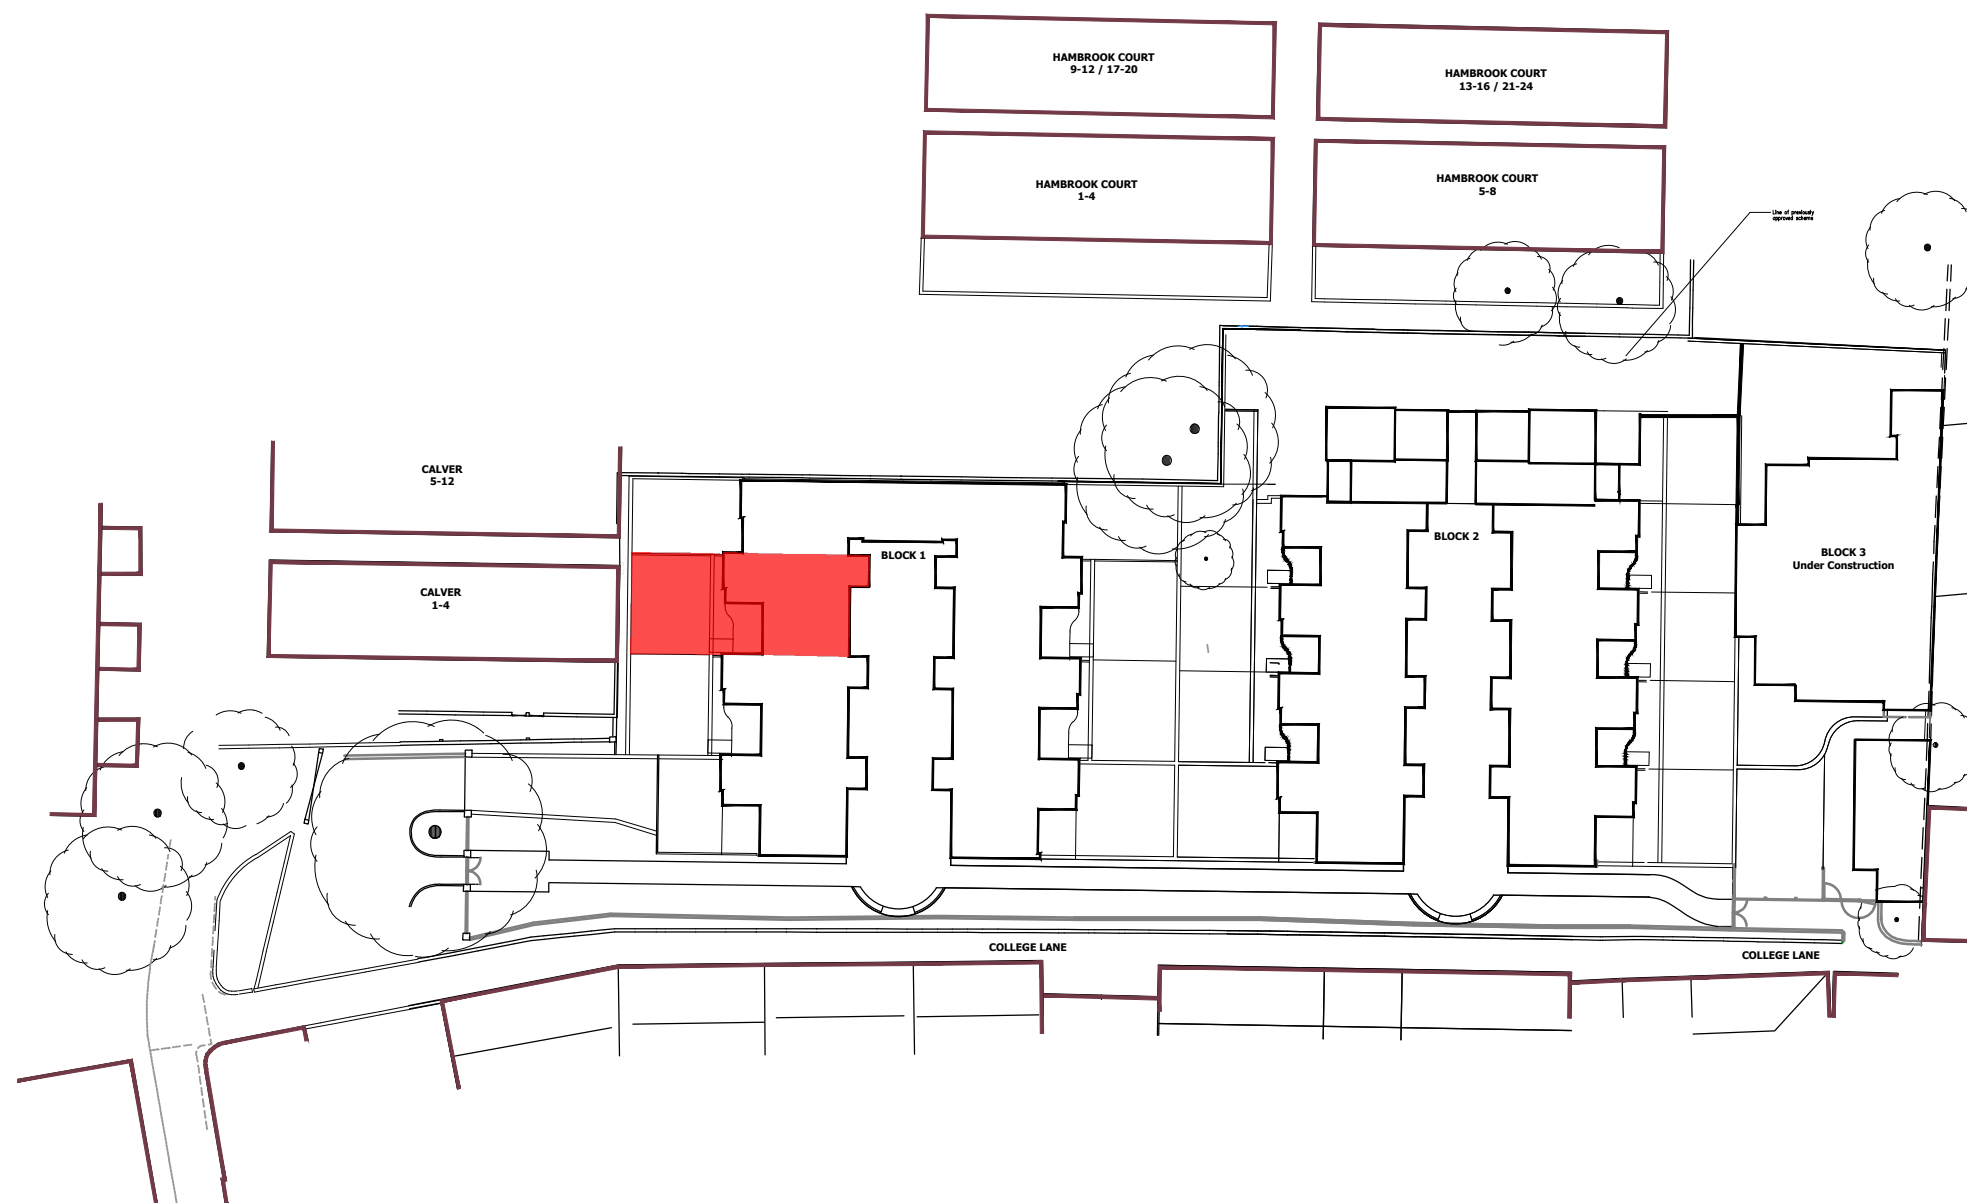


Notes:
 This drawing is protected by copyright. No part of this document may be reproduced, altered, or transmitted in any form or by any means without permission.
 Do not scale off these drawings for construction purposes. If any discrepancies are found, please contact Proctor Watts Cole Rutter.

 

Site Plan
 Scale 1:500

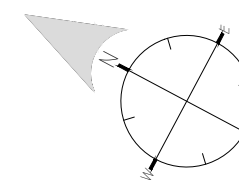



Rev.	Description:	By	Date
-	-	-	-
Client: Miss Jennifer Kanngard		Drawn By: JP	
Title: Site Plan		Checked By: -	
Project: 3 Wiblin Mews, College Lane, Kentish Town, London		Scale: 1:500@A3	Date: 21 June 2018
Job No: 4672(18)	Dwg No: S35	Revision: -	

Proctor Watts Cole Rutter
 Chartered Architects & Town Planners
 Grosvenor House, Bleke Street, Shaftesbury, Dorset, SP7 8AW.
 Phone: 01747 851881 Fax: 01747 851081
 mail@pwr.co.uk www.pwr.co.uk



Location Plan

Scale 1:2500

 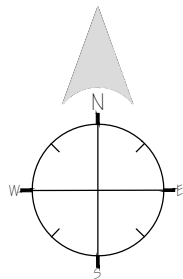

Proctor Watts Cole Rutter

Chartered Architects & Town Planners

Grosvenor House, Bleke Street, Shaftesbury, Dorset, SP7 8AW.

Phone: 01747 851881 Fax: 01747 851081

mail@pwcr.co.uk www.pwcr.co.uk

Client: Miss Jennifer Kanngard

Dwg: 3 Wibin Mews, Kentish Town, London

Drawn By: JP

Checked By:

Job No:
4672(18)

Dwg No:
S36

Notes:

Date: 21 June 2018

Scale: 1:2500@A4