



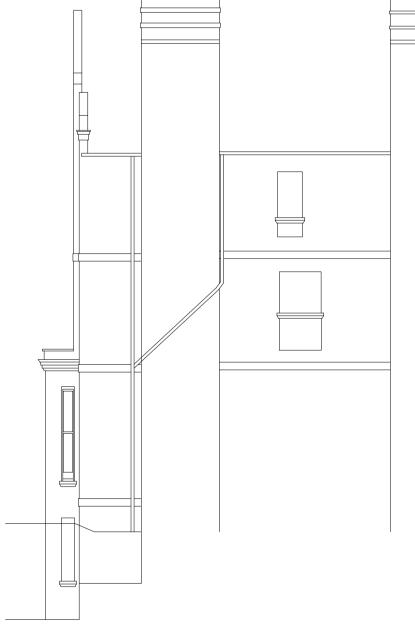


EXISTING FRONT SECTION A- A

FRONT ELEVATION

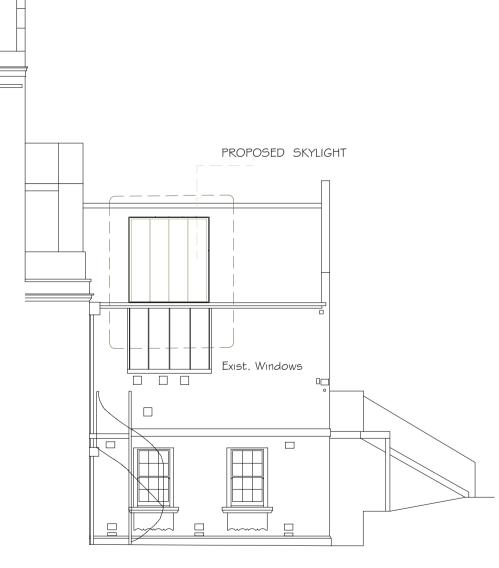



 

These drawings are strictly copyright and are not to be used, printed or copied in any form unless expressly permitted by ASB Architects Any scale indicated on the drawing is only correct provided the drawing is printed at the original "Sheet Size" field . This is typically A1 or A3, printed without reduction, @ 100%

This drawing may include information shown in colour as indicated by the "Printing" field. If the drawing is received incorrectly please refer to the sender or Architects.

Do not scale from these drawings. Refer to figured dimensions only and, where these are missing or cannot be inferred from the given dimensions, refer to the Architect for instruction.

Inform the Architect as soon as possible of any discrepancies found on site.

This drawing is to be read in conjunction with the structural engineers' drawings, all other layout and detail drawings together with the Schedule of Works and Specification.

FRONT ELEVATION PROPOSED FRONT SECTION A- A



Drawing **ELEVATIONS & SECTIONS**

Dwg status -Project Ref 253/ A1 SCALE 1: 100

Date © JUNE 2018 Printing -Sheet size A1 Rev.

Drg No 41

D