


BOUNDARY LINE

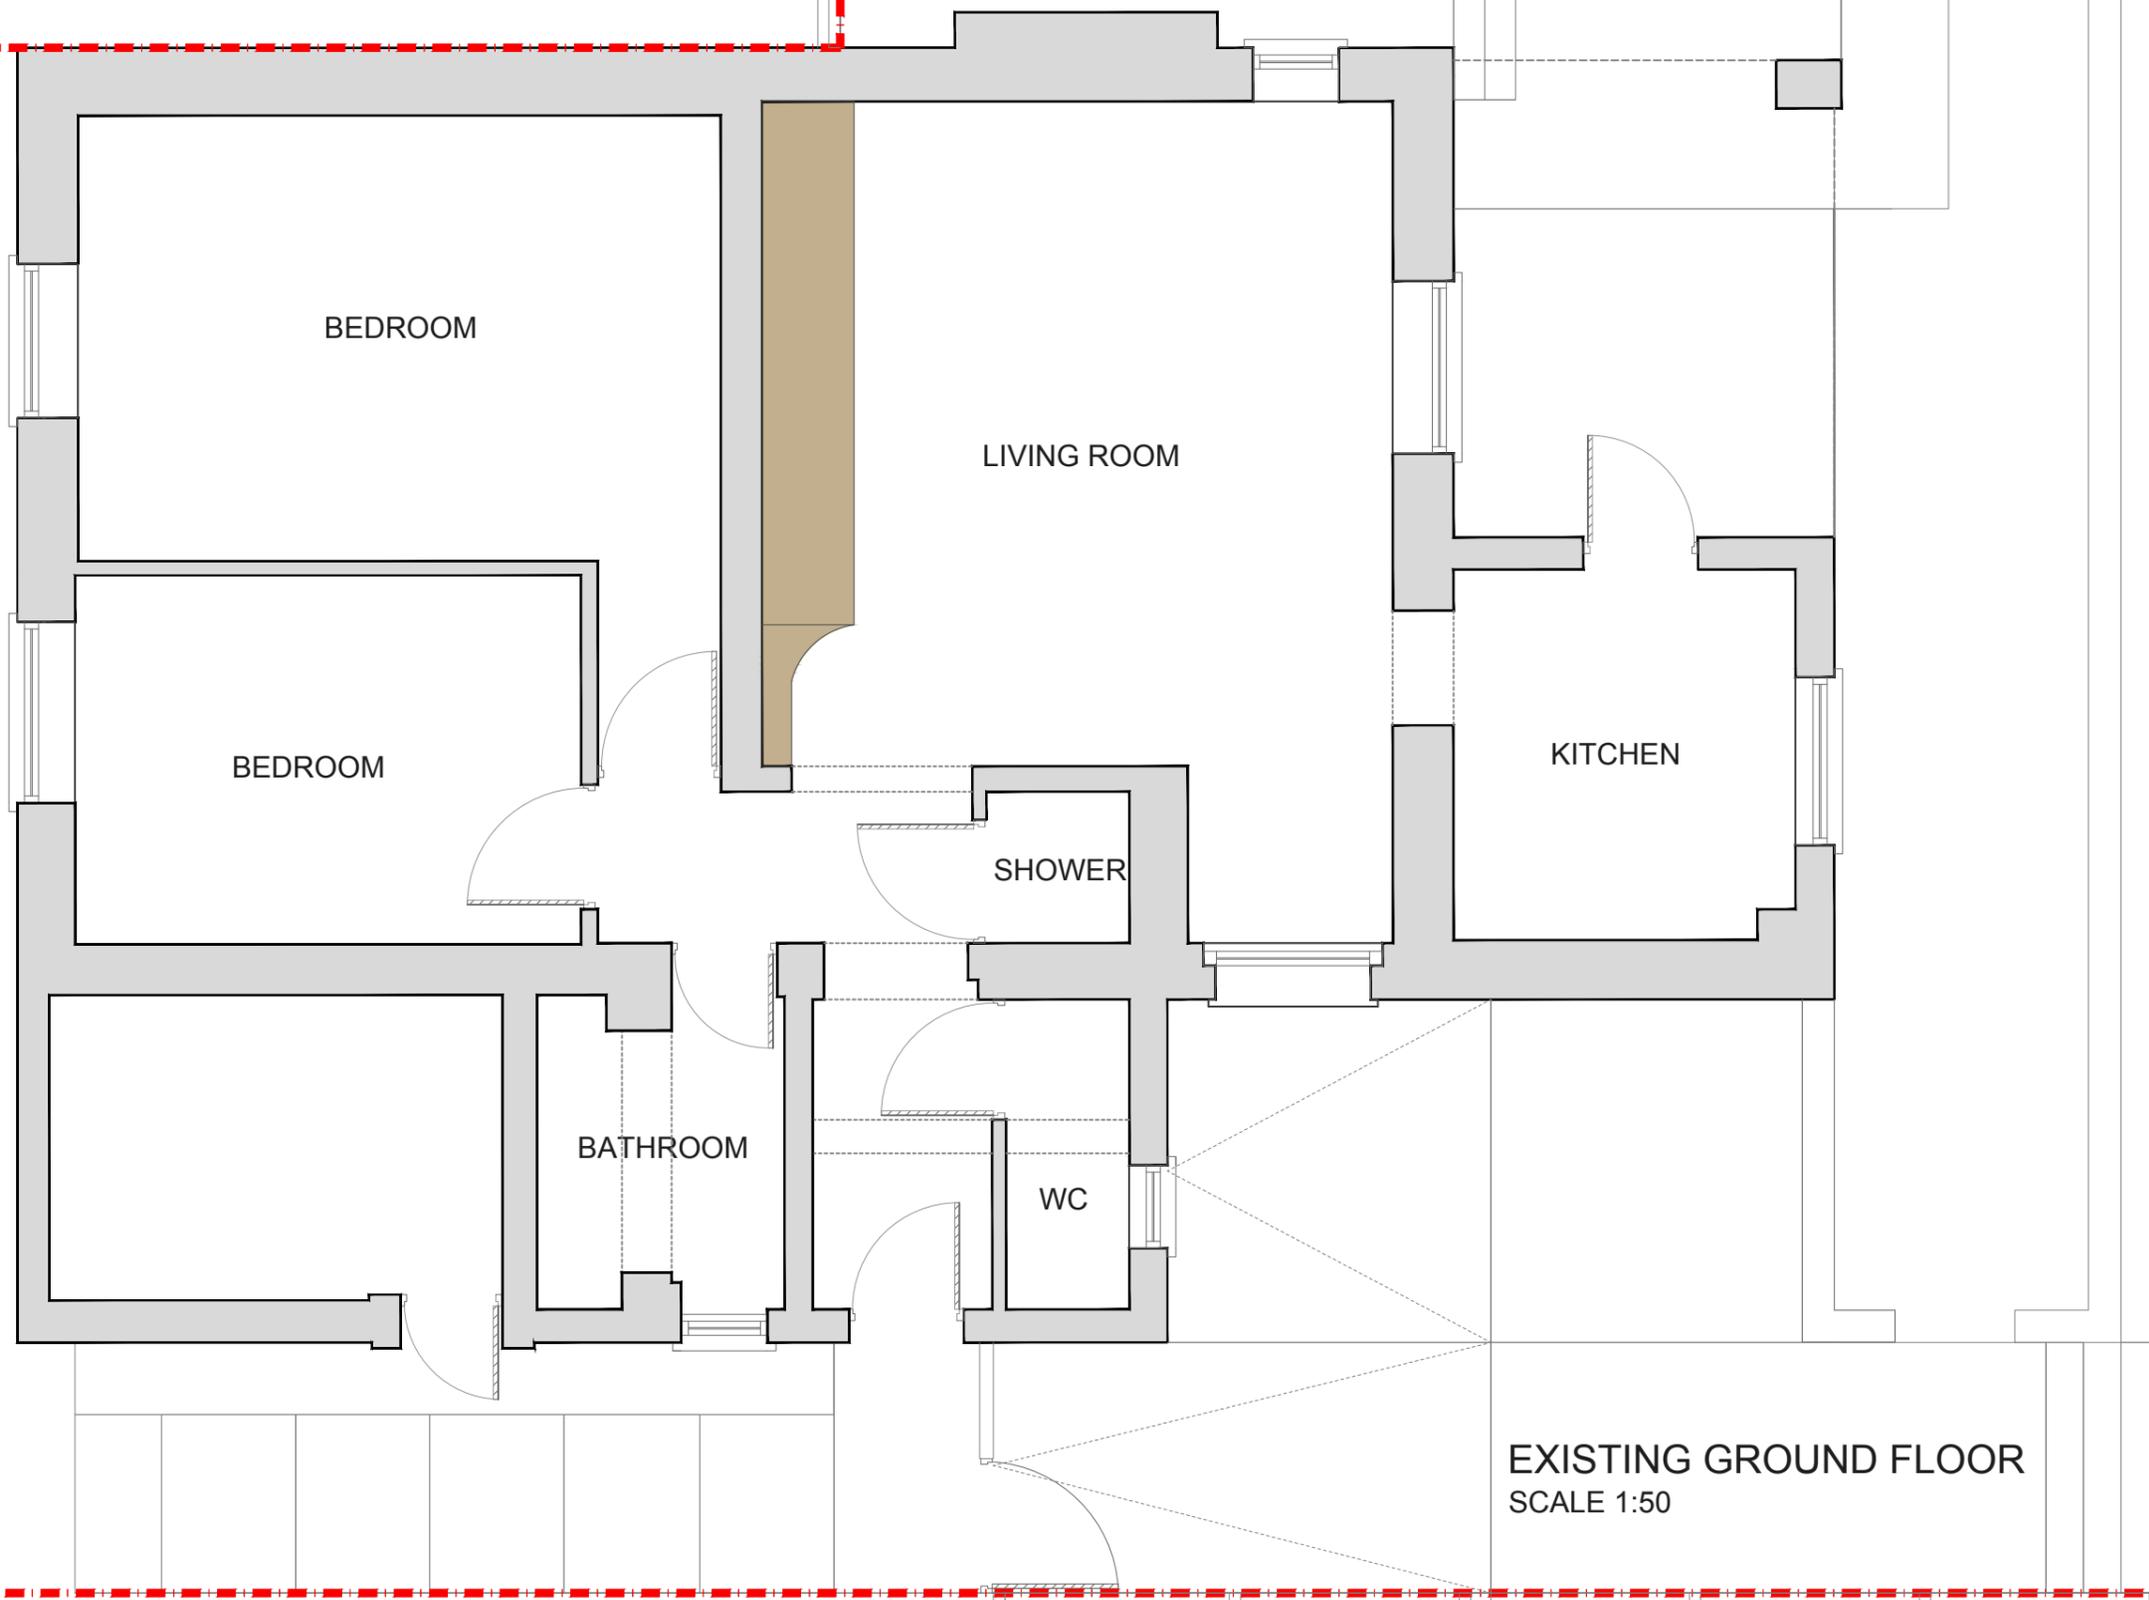

BOUNDARY LINE

EXISTING GROUND FLOOR
SCALE 1:50

| | | | | | | | | |
|-----|------|-------|---|--|--------------------------|-------------------------------|---|--|
| | | | CLIENT VALERY & JASON ELPHICK | PROJECT 27a BARTHOLOMEW ROAD NW5 2AH | SCALE 1:50@A3 | DRAWING NO. SPP- 01 | REV. | |
| | | | | | DATE 06-06-18 | DRAWN SC | CHECKED MG | |
| | | | | DRAWING TITLE EXISTING GROUND FLOOR PLAN | <p>Meters @ 1:50@ A3</p> | | | |
| REV | DATE | NOTES | <small>DRAWINGS TO BE READ IN CONJUNCTION WITH THE RELEVANT DRAWING AND SPECIFICATION. FIGURED DIMENSIONS ONLY. DIMENSIONS SHOULD NOT BE RELIED UPON FOR THE PURPOSES OF ORDERING MATERIAL OR PLACING SUB-CONTRACTOR ORDERS. THIRD PARTIES TO TAKE THEIR OWN SITE MEASUREMENTS. IN THE EVENT THAT A CONTRACTOR OTHER THAN BUILD TEAM HOLBORN LIMITED IS APPOINTED TO EXECUTE THE WORKS, DESIGN TEAM ACCEPTS NO LIABILITY WHATSOEVER FOR THE SPECIFICATION, CALCULATION OR OTHER STRUCTURAL OR NON STRUCTURAL INFORMATION AS IT SO EXISTS PERTAINING TO THE PROPOSED WORKS. ALL DRAWINGS ARE SUBJECT TO ONSITE INSPECTION.</small> | | | | | |
| | | | | | | | 342 Clapham Road London SW9 9AJ Tel: 0207 242 5353 hello@designteam.co.uk www.designteam.co.uk | |