


BOUNDARY LINE

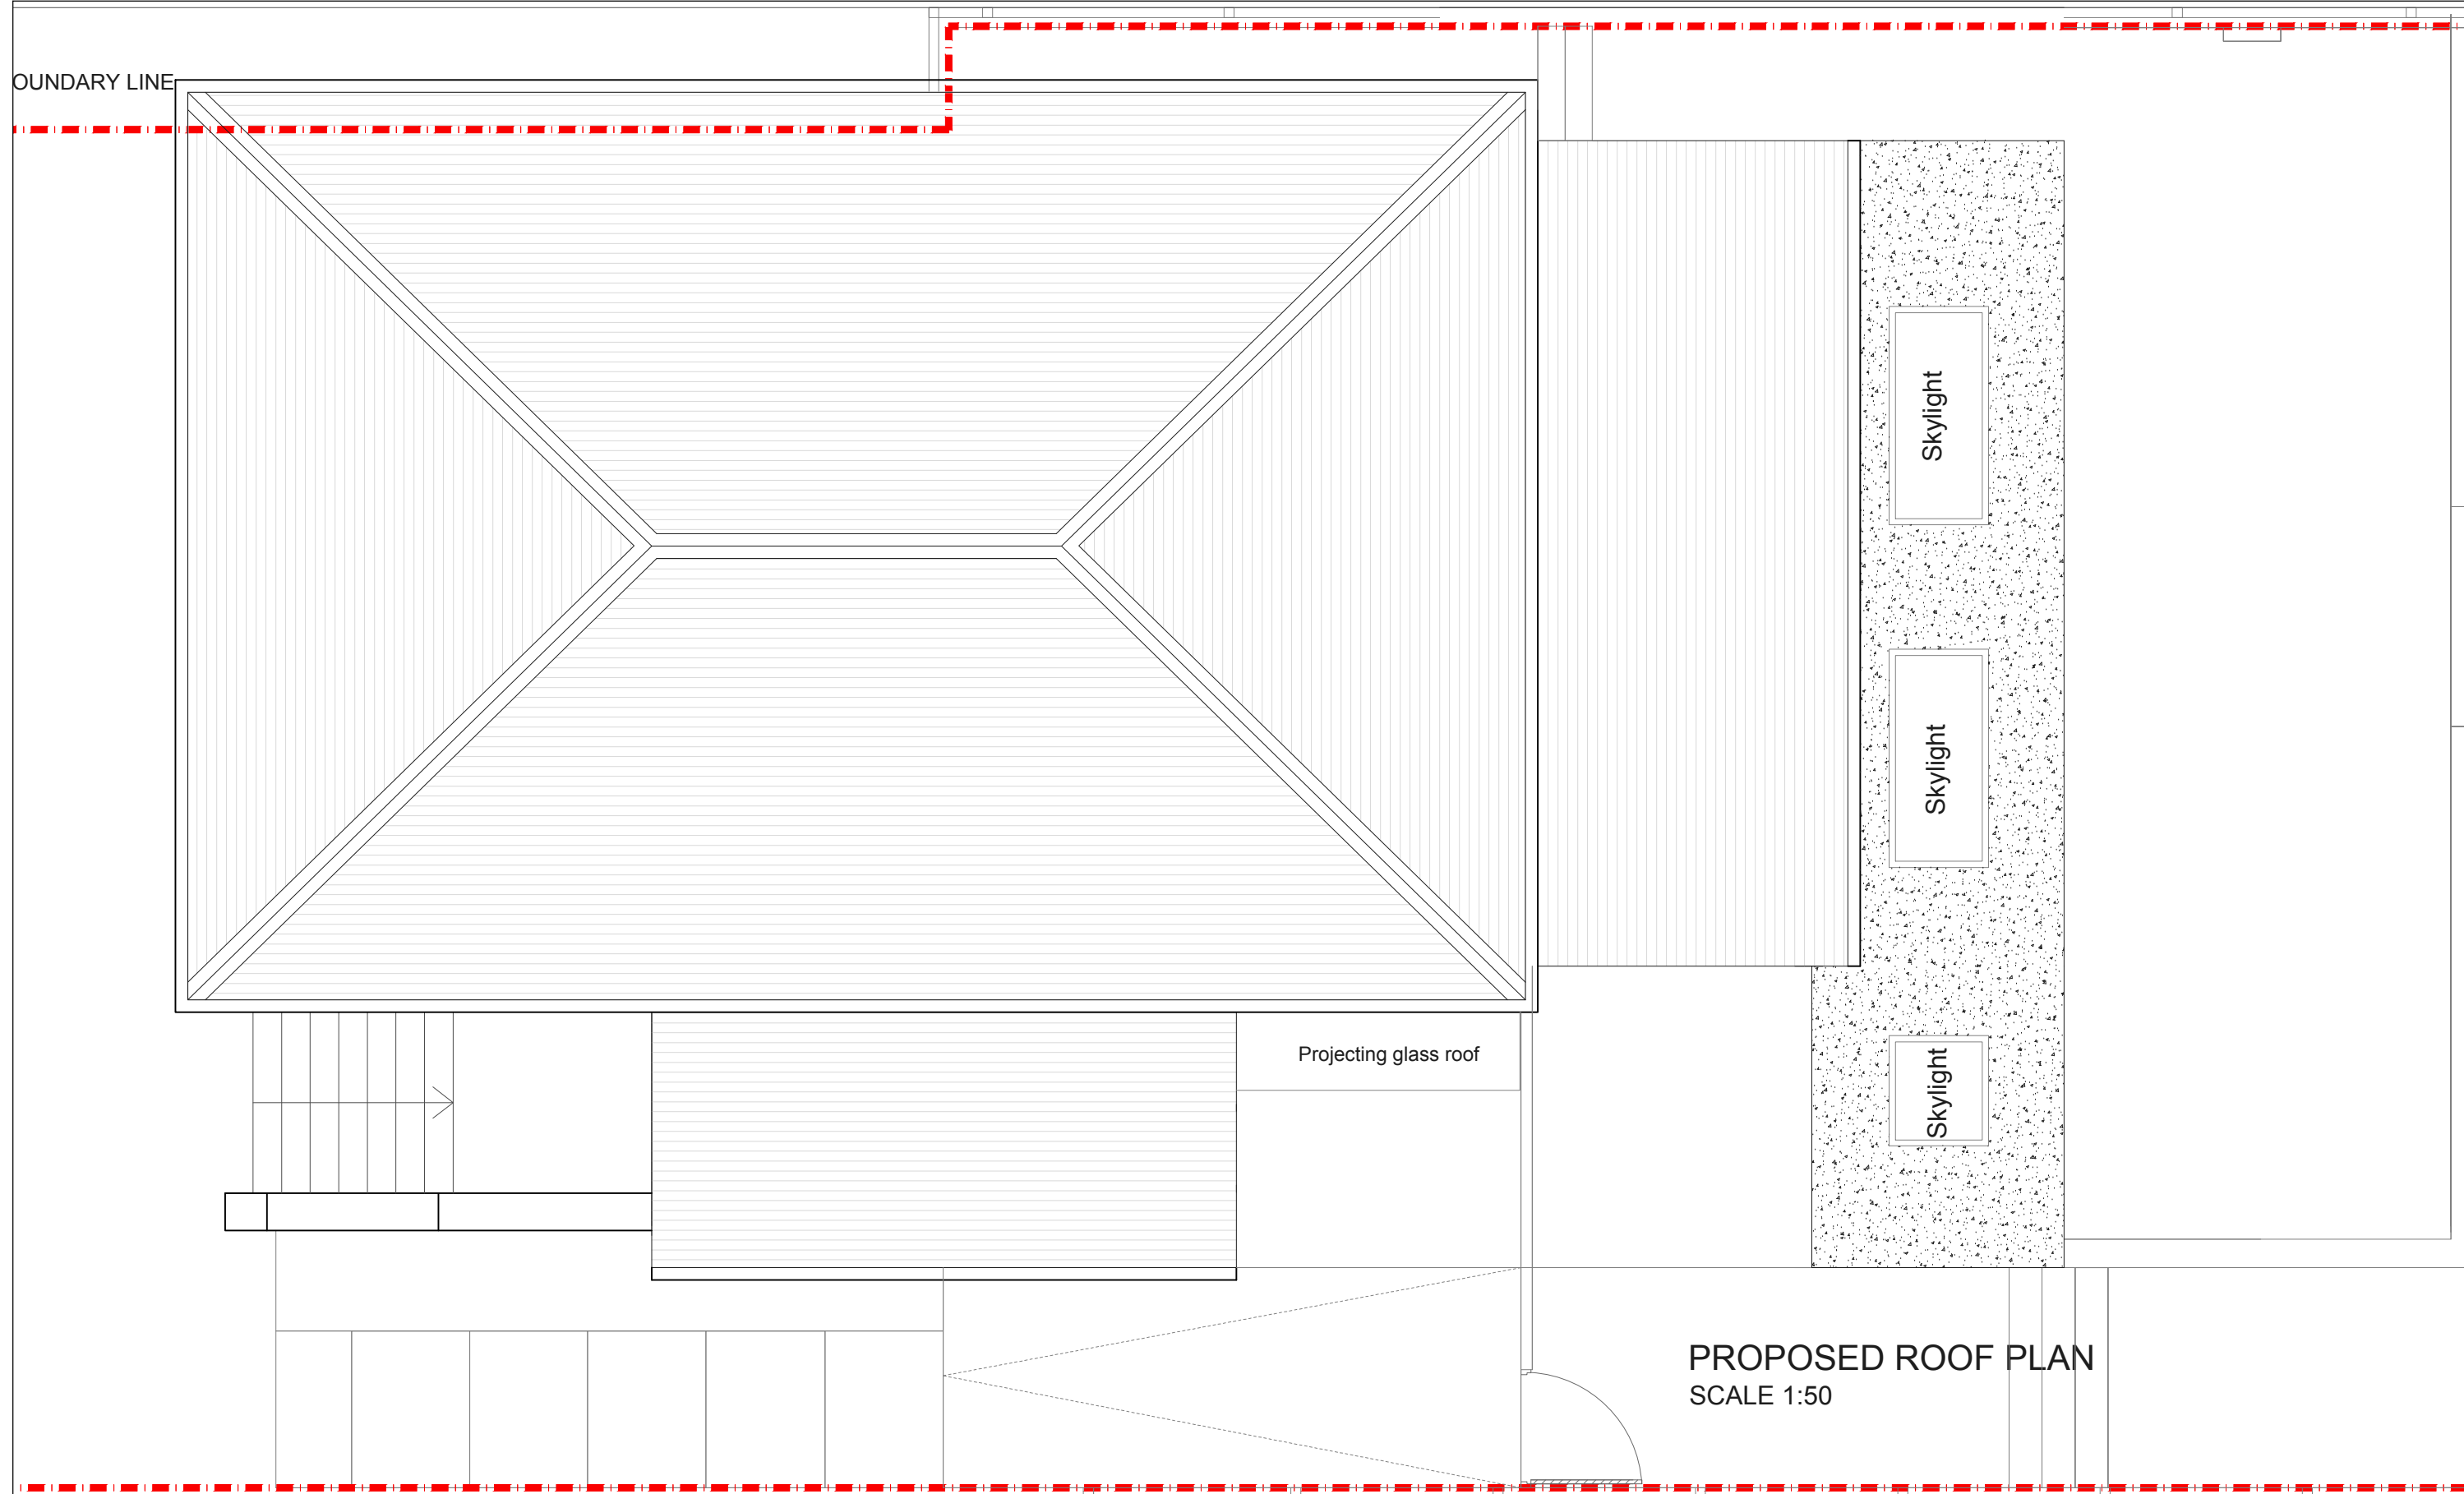

PROPOSED ROOF PLAN
SCALE 1:50

BOUNDARY LINE

			CLIENT VALERY & JASON ELPHICK	PROJECT 27a BARTHOLOMEW ROAD NW5 2AH	SCALE 1:50@A3	DRAWING NO. SPP- 05	REV.	
					DATE 08-06-18	DRAWN SC	CHECKED MG	
				DRAWING TITLE PROPOSED ROOF PLAN - APPROVED 2015	<p>Meters @ 1:50@ A3</p>			
REV	DATE	NOTES	<small>DRAWINGS TO BE READ IN CONJUNCTION WITH THE RELEVANT DRAWING AND SPECIFICATION. FIGURED DIMENSIONS ONLY. DIMENSIONS SHOULD NOT BE RELIED UPON FOR THE PURPOSES OF ORDERING MATERIAL OR PLACING SUB-CONTRACTOR ORDERS. THIRD PARTIES TO TAKE THEIR OWN SITE MEASUREMENTS. IN THE EVENT THAT A CONTRACTOR OTHER THAN BUILD TEAM HOLBORN LIMITED IS APPOINTED TO EXECUTE THE WORKS, DESIGN TEAM ACCEPT NO LIABILITY WHATSOEVER FOR THE SPECIFICATION, CALCULATION OR OTHER STRUCTURAL OR NON STRUCTURAL INFORMATION AS IT SO EXISTS PERTAINING TO THE PROPOSED WORKS. ALL DRAWINGS ARE SUBJECT TO ONSITE INSPECTION.</small>					designteam 342 Clapham Road London SW9 9AJ Tel: 0207 242 5353 hello@designteam.co.uk www.designteam.co.uk