


BOUNDARY LINE

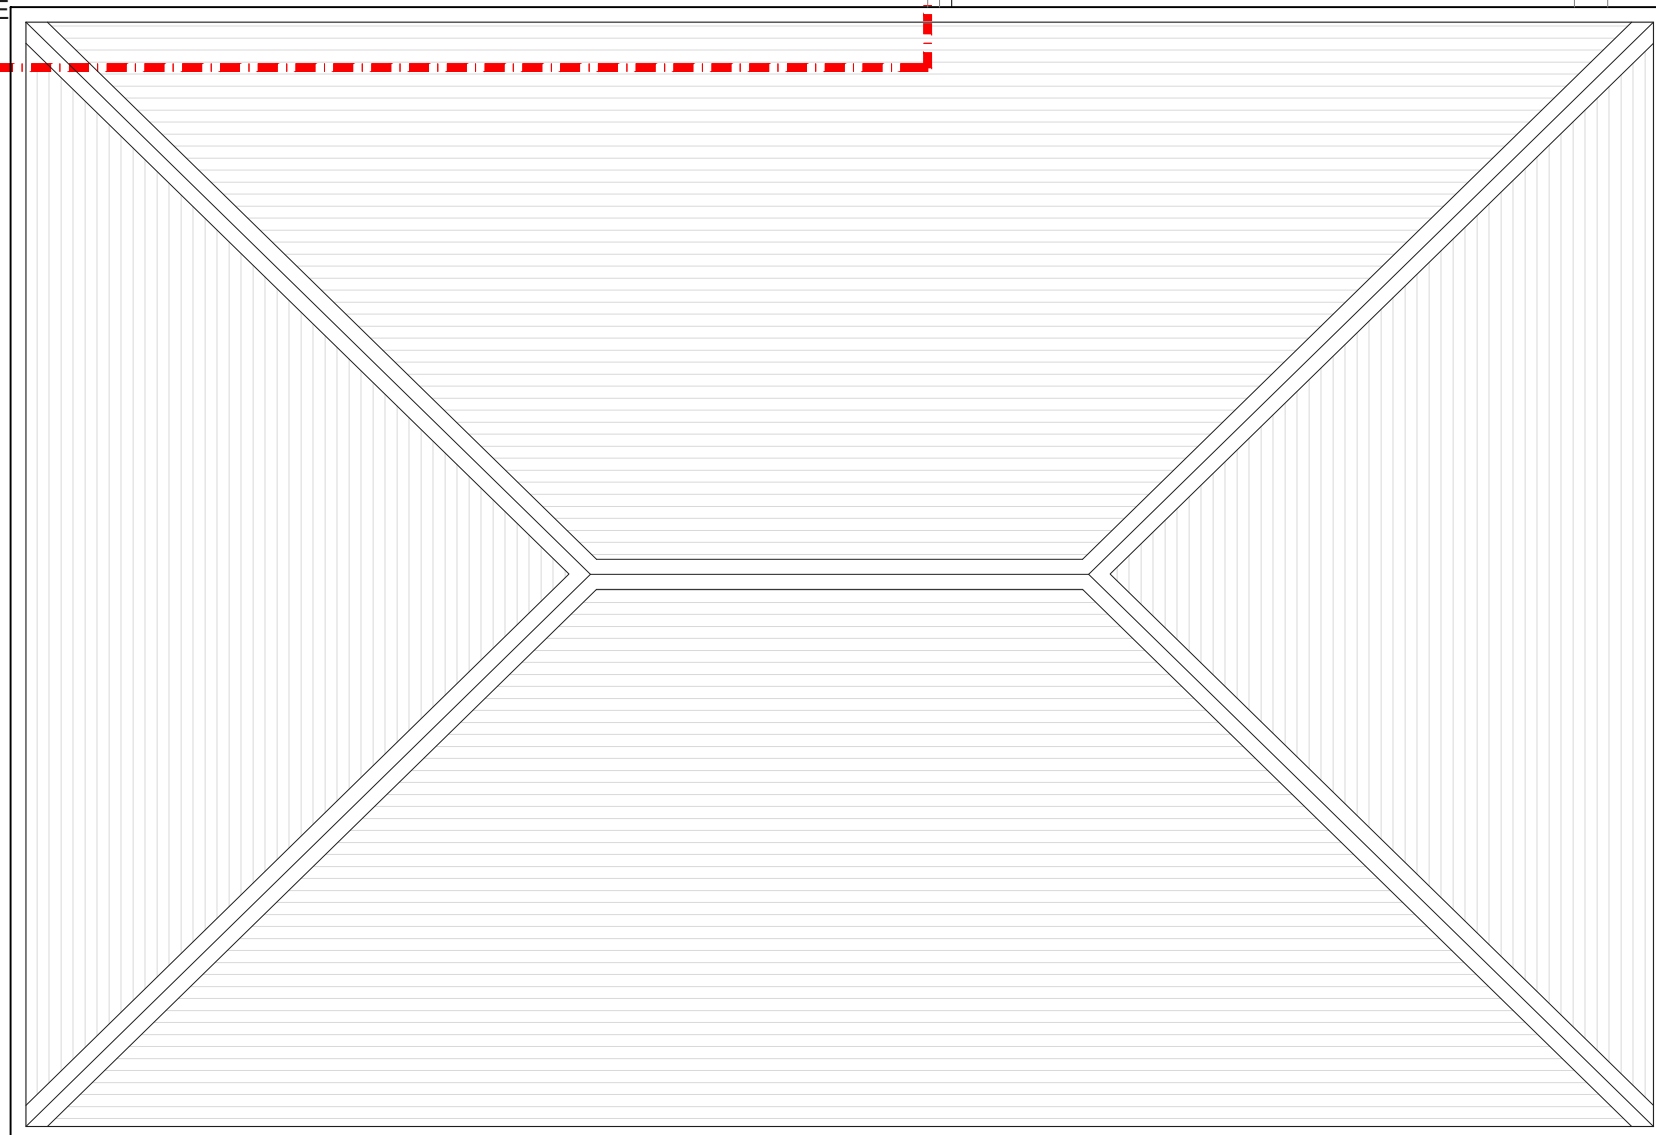

Projecting glass roof

Skylight

Skylight

Skylight

PROPOSED ROOF PLAN
SCALE 1:50

BOUNDARY LINE

REV	DATE	NOTES

CLIENT
VALERY & JASON ELPHICK

PROJECT
**27a BARTHOLOMEW ROAD
NW5 2AH**


SCALE
1:50@A3

DATE	DRAWN	CHECKED
08-06-18	SC	MG

DRAWING NO.
SPP- 09

REV.

DRAWING TITLE
PROPOSED ROOF PLAN

 

DRAWINGS TO BE READ IN CONJUNCTION WITH THE RELEVANT DRAWING AND SPECIFICATION. FIGURED DIMENSIONS ONLY. DIMENSIONS SHOULD NOT BE RELIED UPON FOR THE PURPOSES OF ORDERING MATERIAL OR PLACING SUB-CONTRACTOR ORDERS. THIRD PARTIES TO TAKE THEIR OWN SITE MEASUREMENTS. IN THE EVENT THAT A CONTRACTOR OTHER THAN BUILD TEAM HOLBORN LIMITED IS APPOINTED TO EXECUTE THE WORKS, DESIGN TEAM ACCEPT NO LIABILITY WHATSOEVER FOR THE SPECIFICATION, CALCULATION OR OTHER STRUCTURAL OR NON STRUCTURAL INFORMATION AS IT SO EXISTS PERTAINING TO THE PROPOSED WORKS. ALL DRAWINGS ARE SUBJECT TO ONSITE INSPECTION.

designteam

342 Clapham Road London SW9 9AJ
Tel: 0207 242 5353
hello@designteam.co.uk
www.designteam.co.uk