




EXISTING FIRST FLOOR PLAN - Apartment 2
Scale 1:50

 

REVISIONS	<div>DRAWING NOT TO BE SCALED. ALL DIMENSIONS TO BE CHECKED ON SITE.</div> <div>REFER TO ALL OTHER RELEVANT DRAWINGS AND SPECIFICATIONS. IN CASE OF ANY DISCREPANCY OR AMBIGUITY REFER TO CA</div>	PLANNING	PROJECT	78 Fleet Road London NW3		<div>mavi stone design</div> <div>tel: 07711 672 913</div> <div>e: studio@mavistonedesign.co.uk</div> <div>w: www.mavistonedesign.co.uk</div>
			DRAWING	Existing First Floor Plan		
			SCALE	1:50 @ A3		
			DATE			
			DRAWING	0911 002	REV	

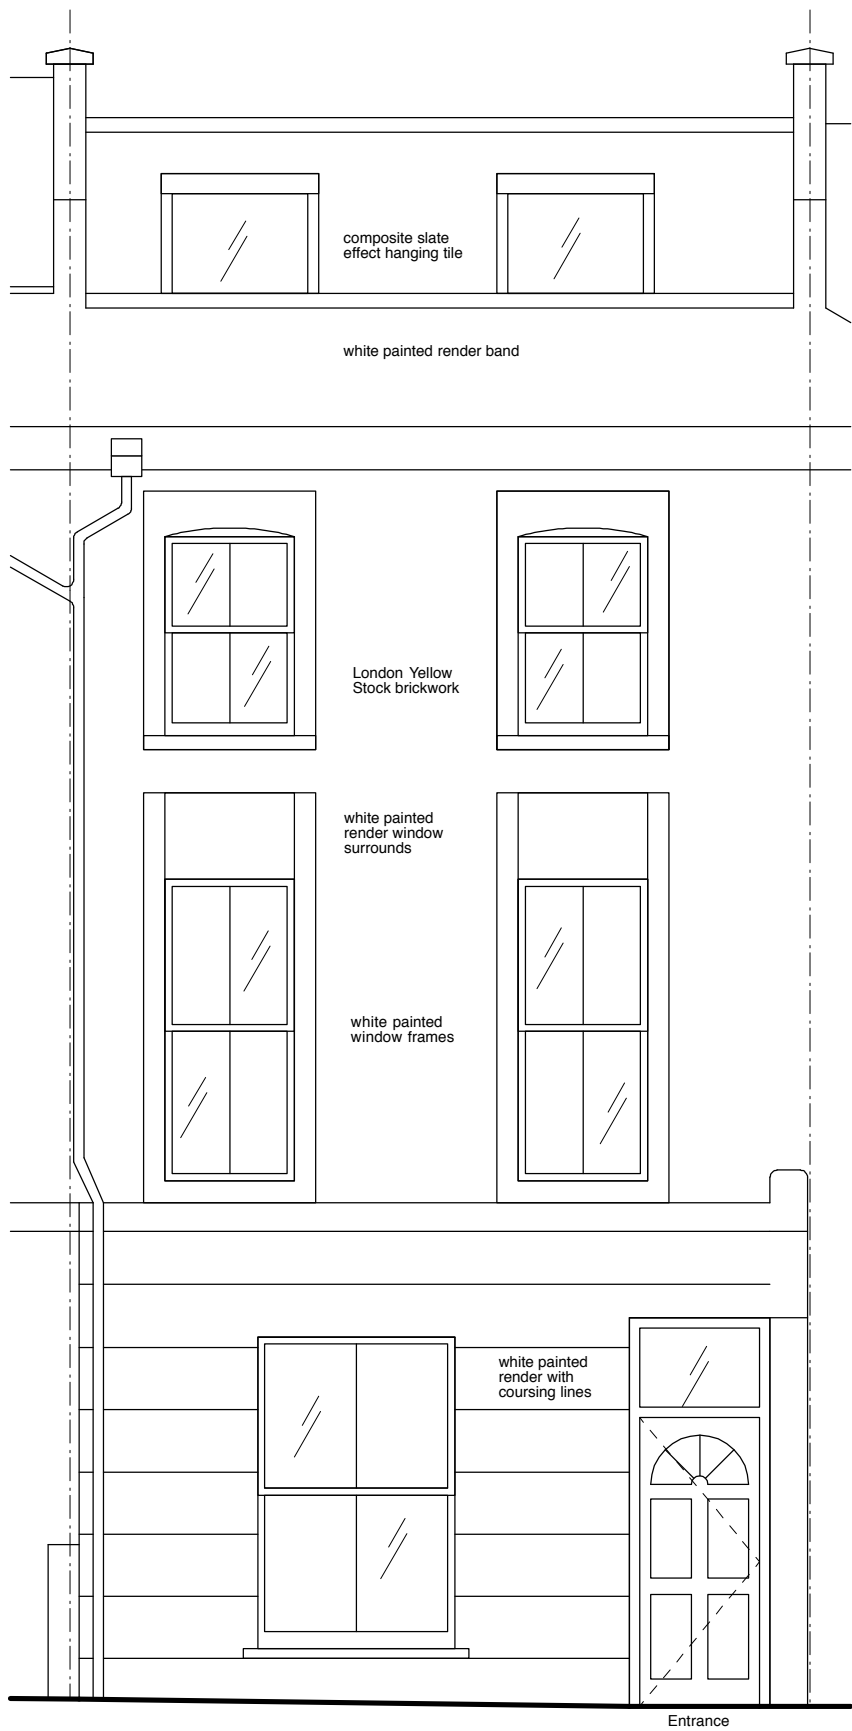

EXISTING FRONT (FLEET ROAD) ELEVATION
Scale 1:50

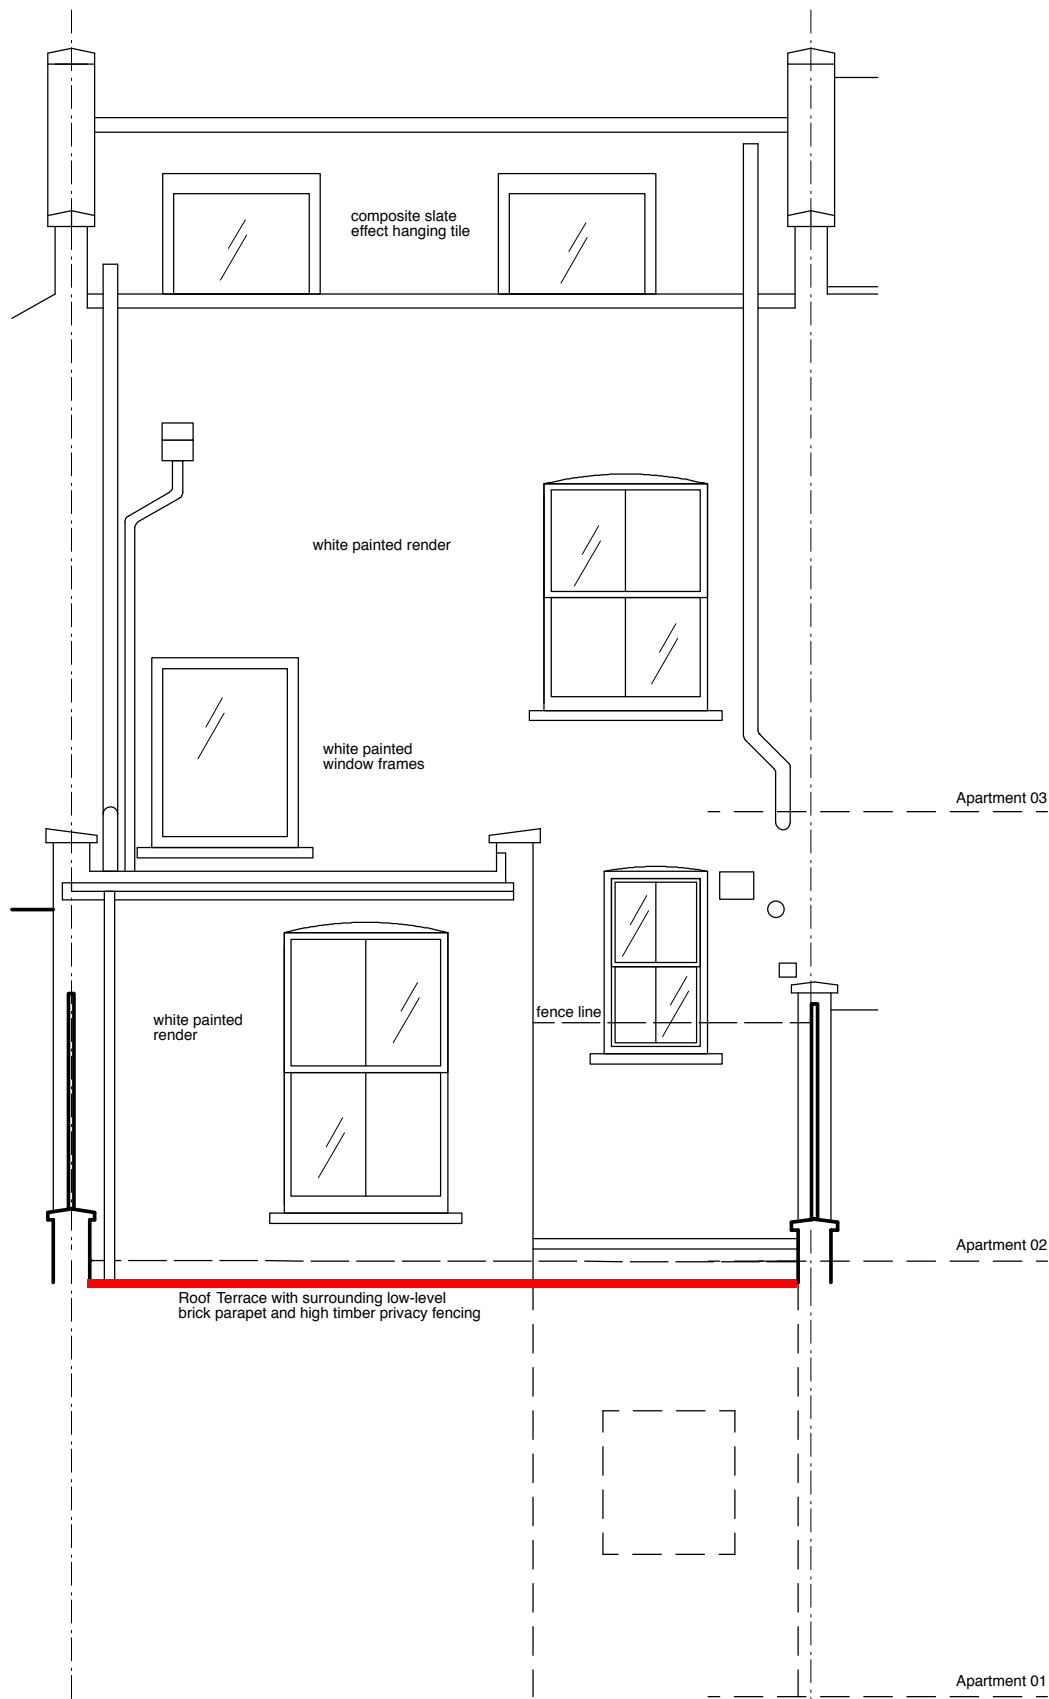

EXISTING REAR ELEVATION
Scale 1:50

REVISIONS	DRAWING NOT TO BE SCALED. ALL DIMENSIONS TO BE CHECKED ON SITE.	PLANNING	PROJECT	78 Fleet Road London NW3		mavi stone design tel: 07711 672 913 e: studio@mavistonedesign.co.uk w: www.mavistonedesign.co.uk
			DRAWING	Existing Front + Rear Elevation		
	SCALE		1:50 @ A3			
	DATE					
	REFER TO ALL OTHER RELEVANT DRAWINGS AND SPECIFICATIONS. IN CASE OF ANY DISCREPANCY OR AMBIGUITY REFER TO CA		DRAWING	0911 003	REV	