




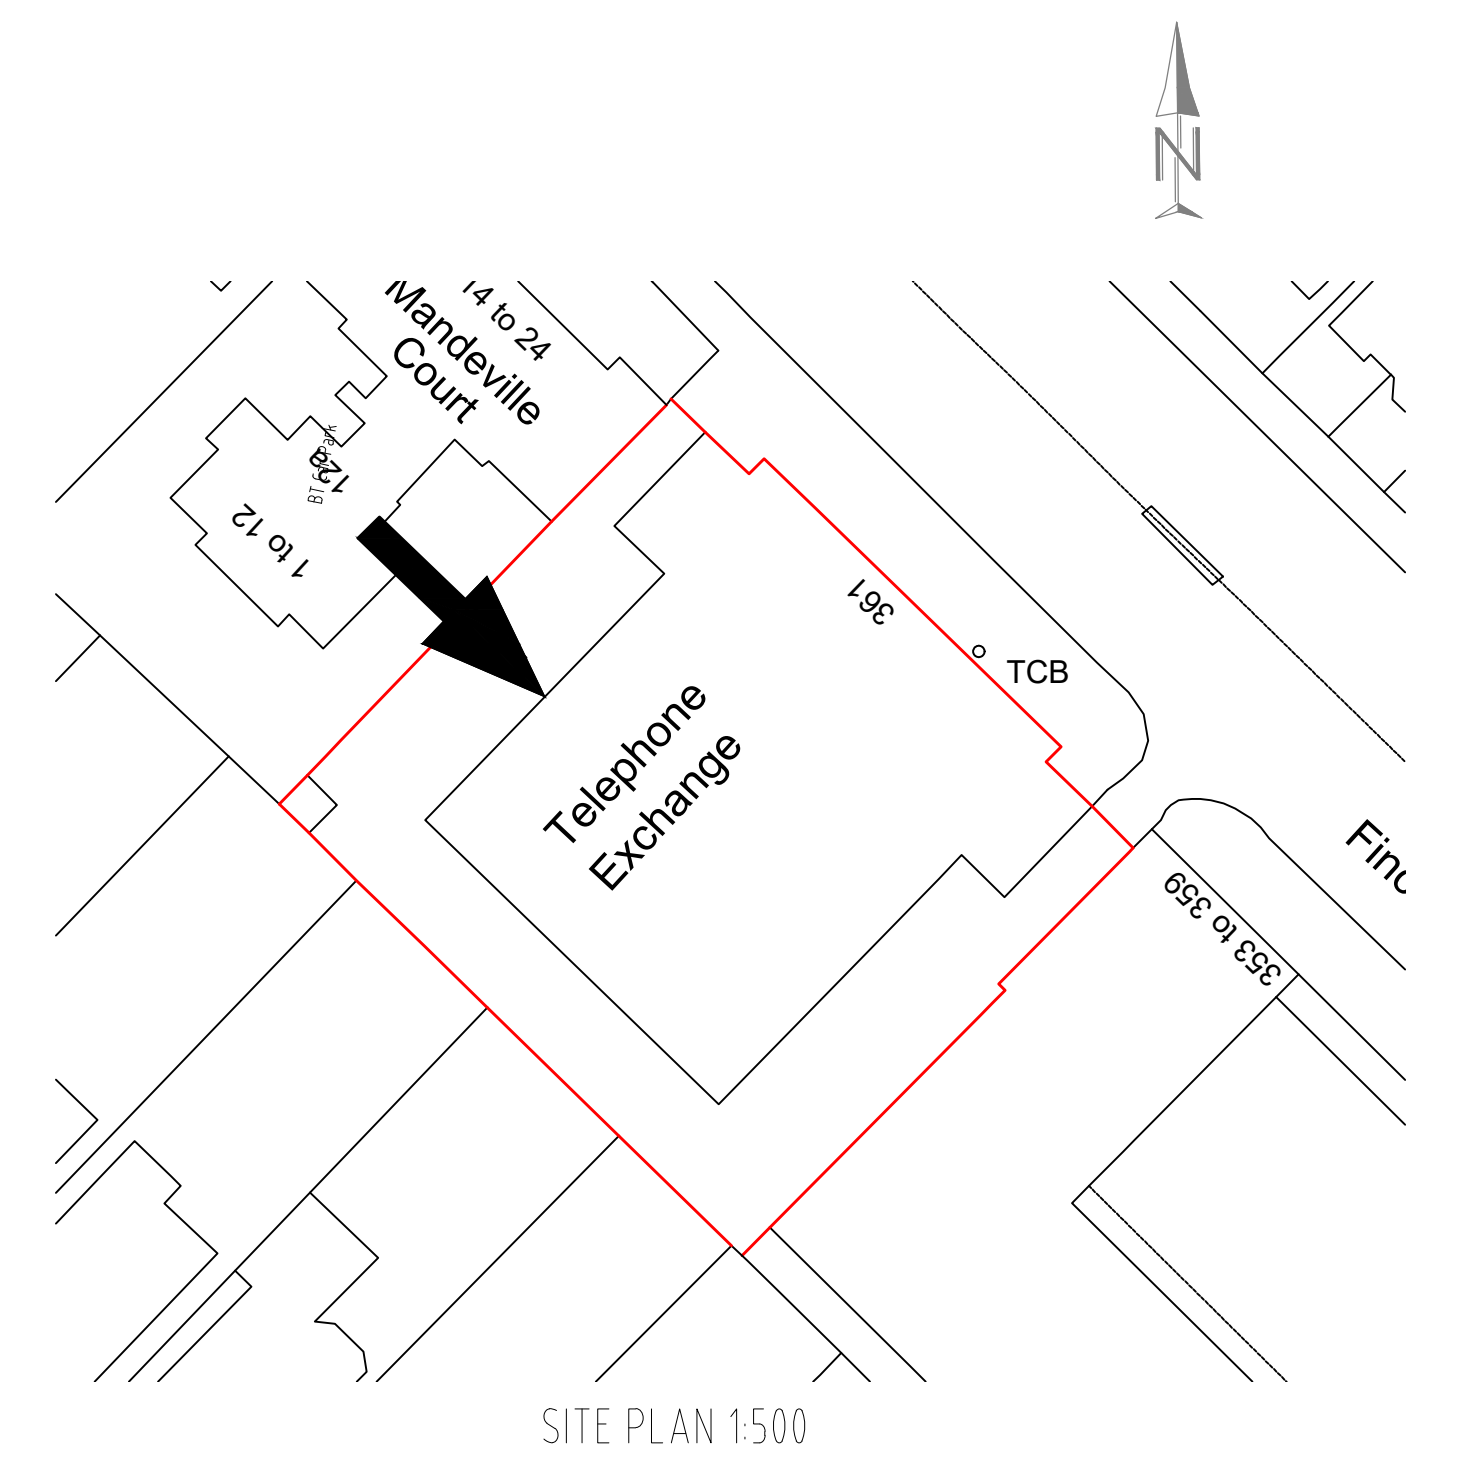

LOCATION PLAN 1:1250

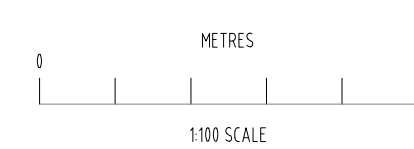

Rev	Notes		
		dd/mm/yy	
Status		PLANNING	
Client		BT / MJ Quin	
Project title		Proposed Installation of External Louvers at Hampstead Telephone Exchange 361 Finchley Road, London NW5 5EX	
Drawing title		Existing & Proposed North West Elevations Locations & Site Plans	
Date	06/2008	Scale	
Drawn	JK	As stated @ A1	
Job No	2107/2002	Dwg. No	91/01
		Rev.	-

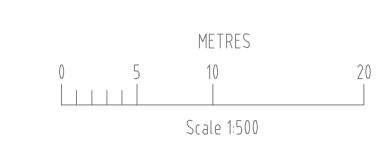