


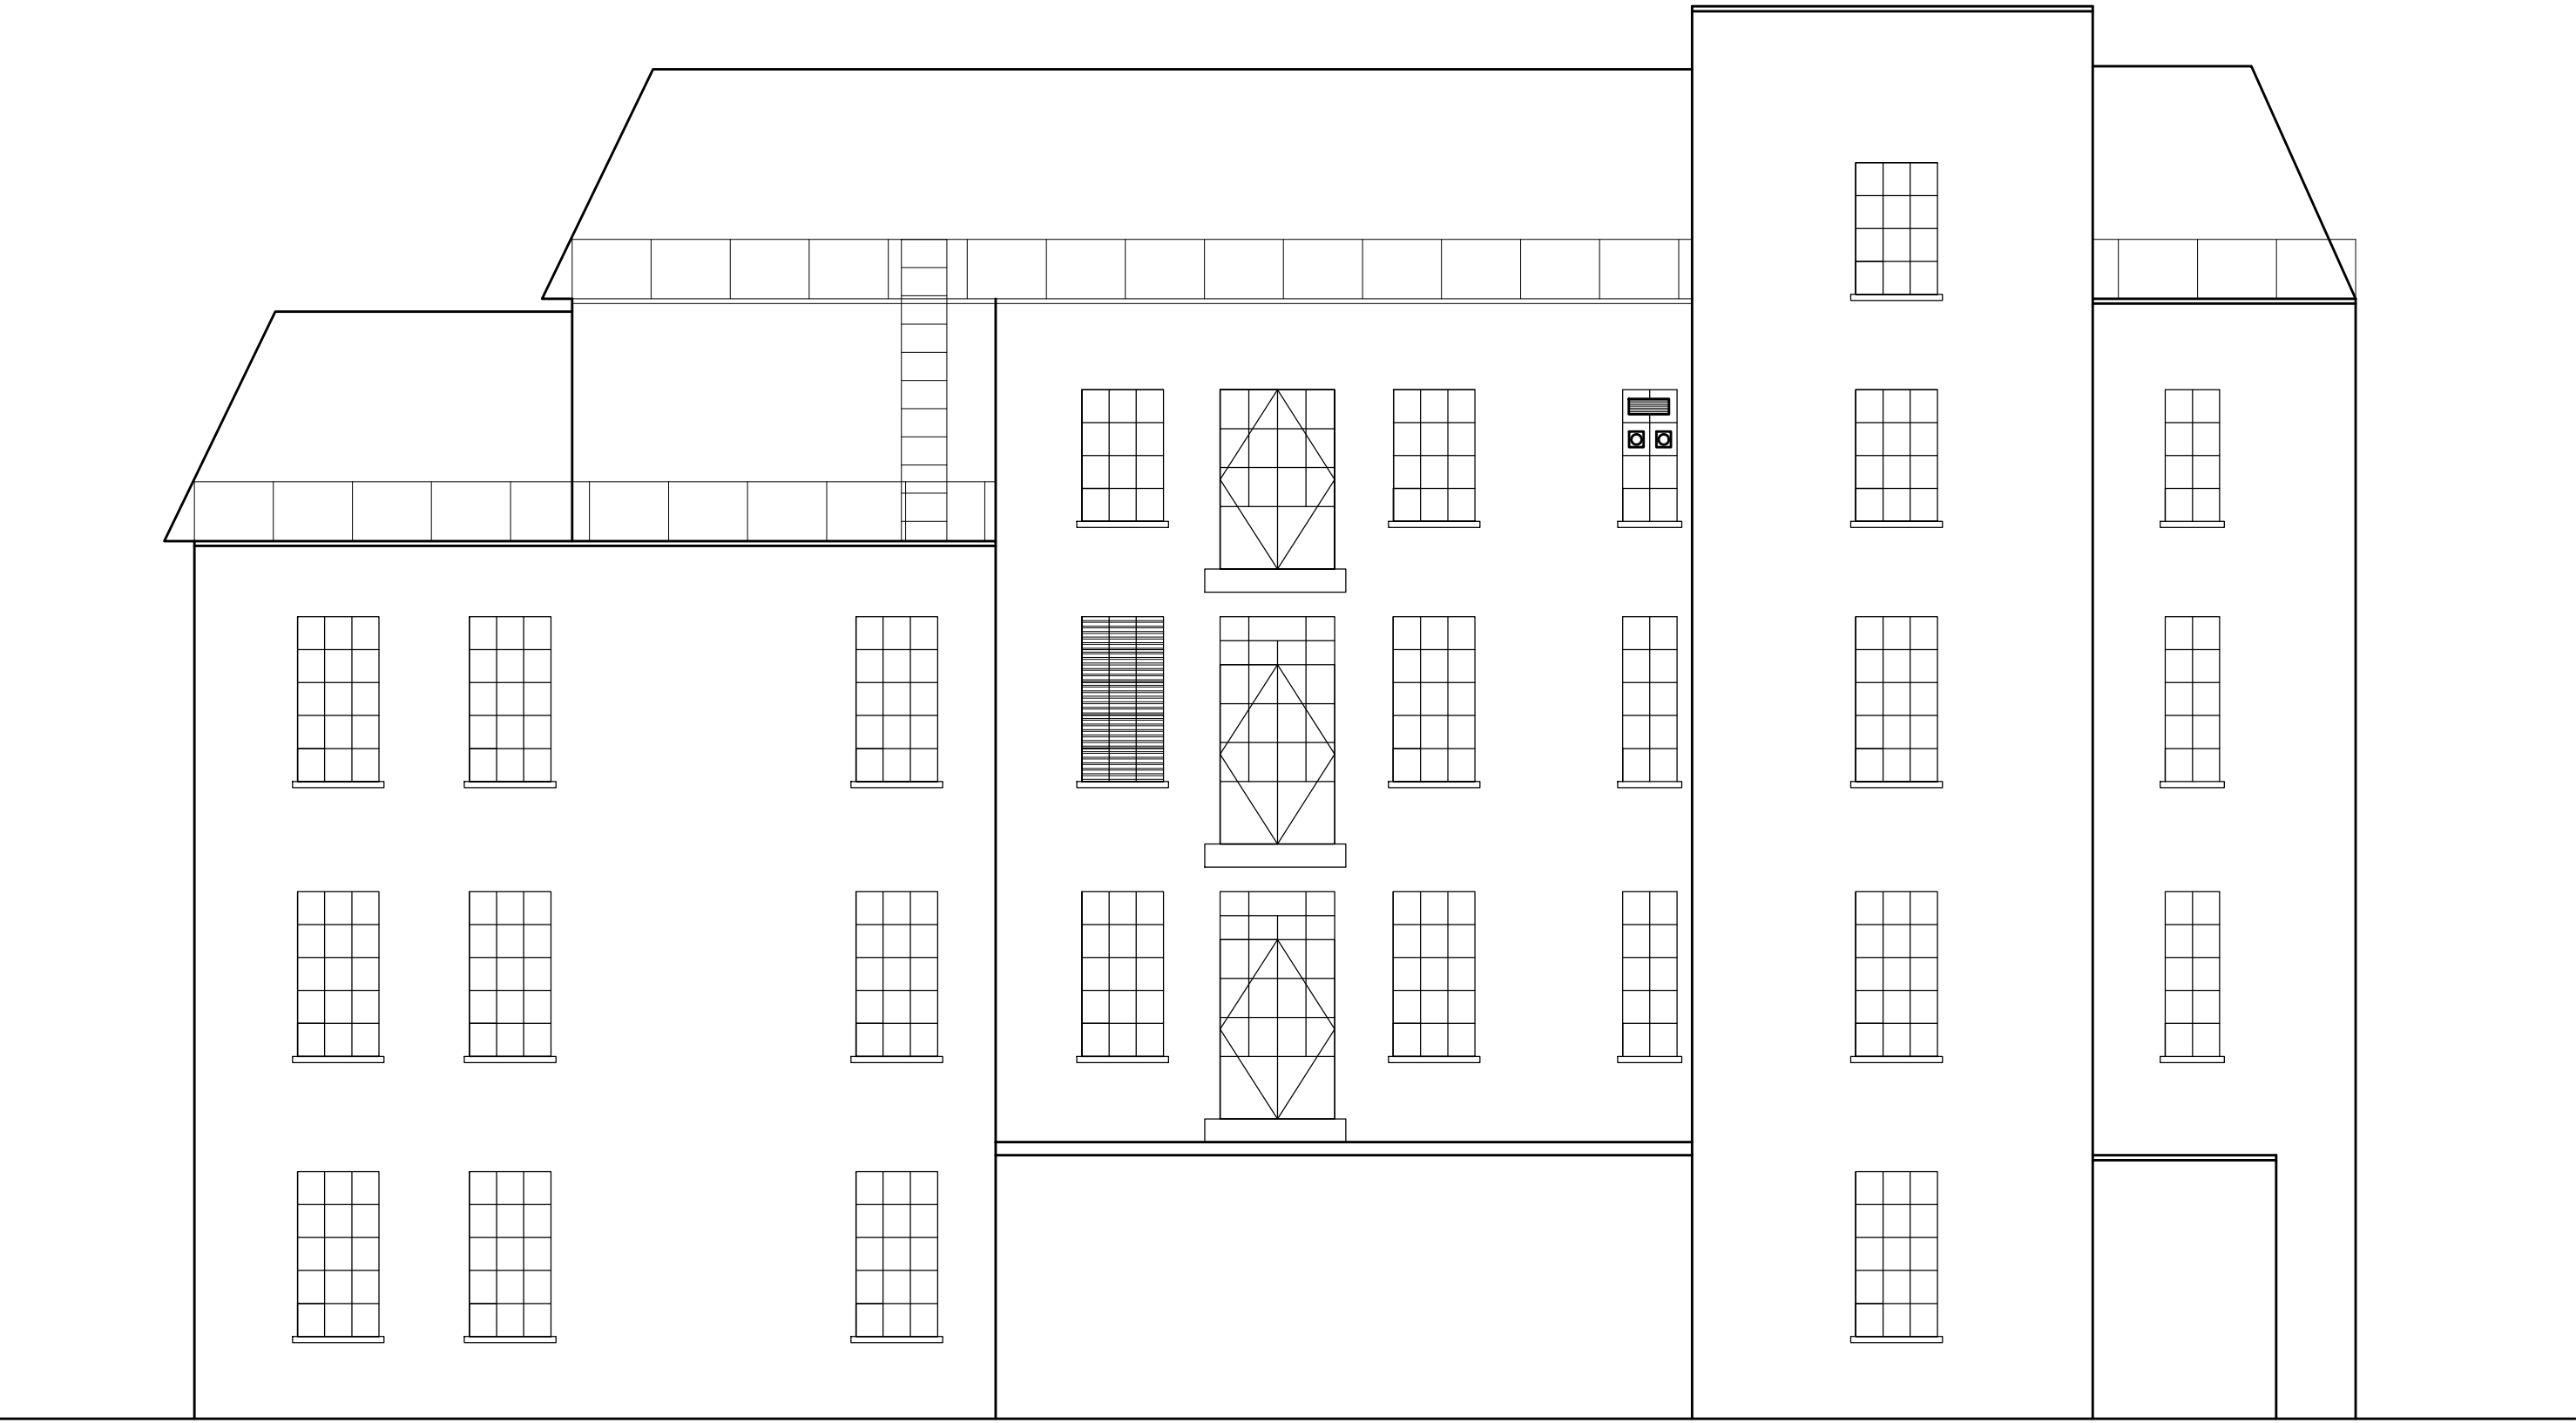
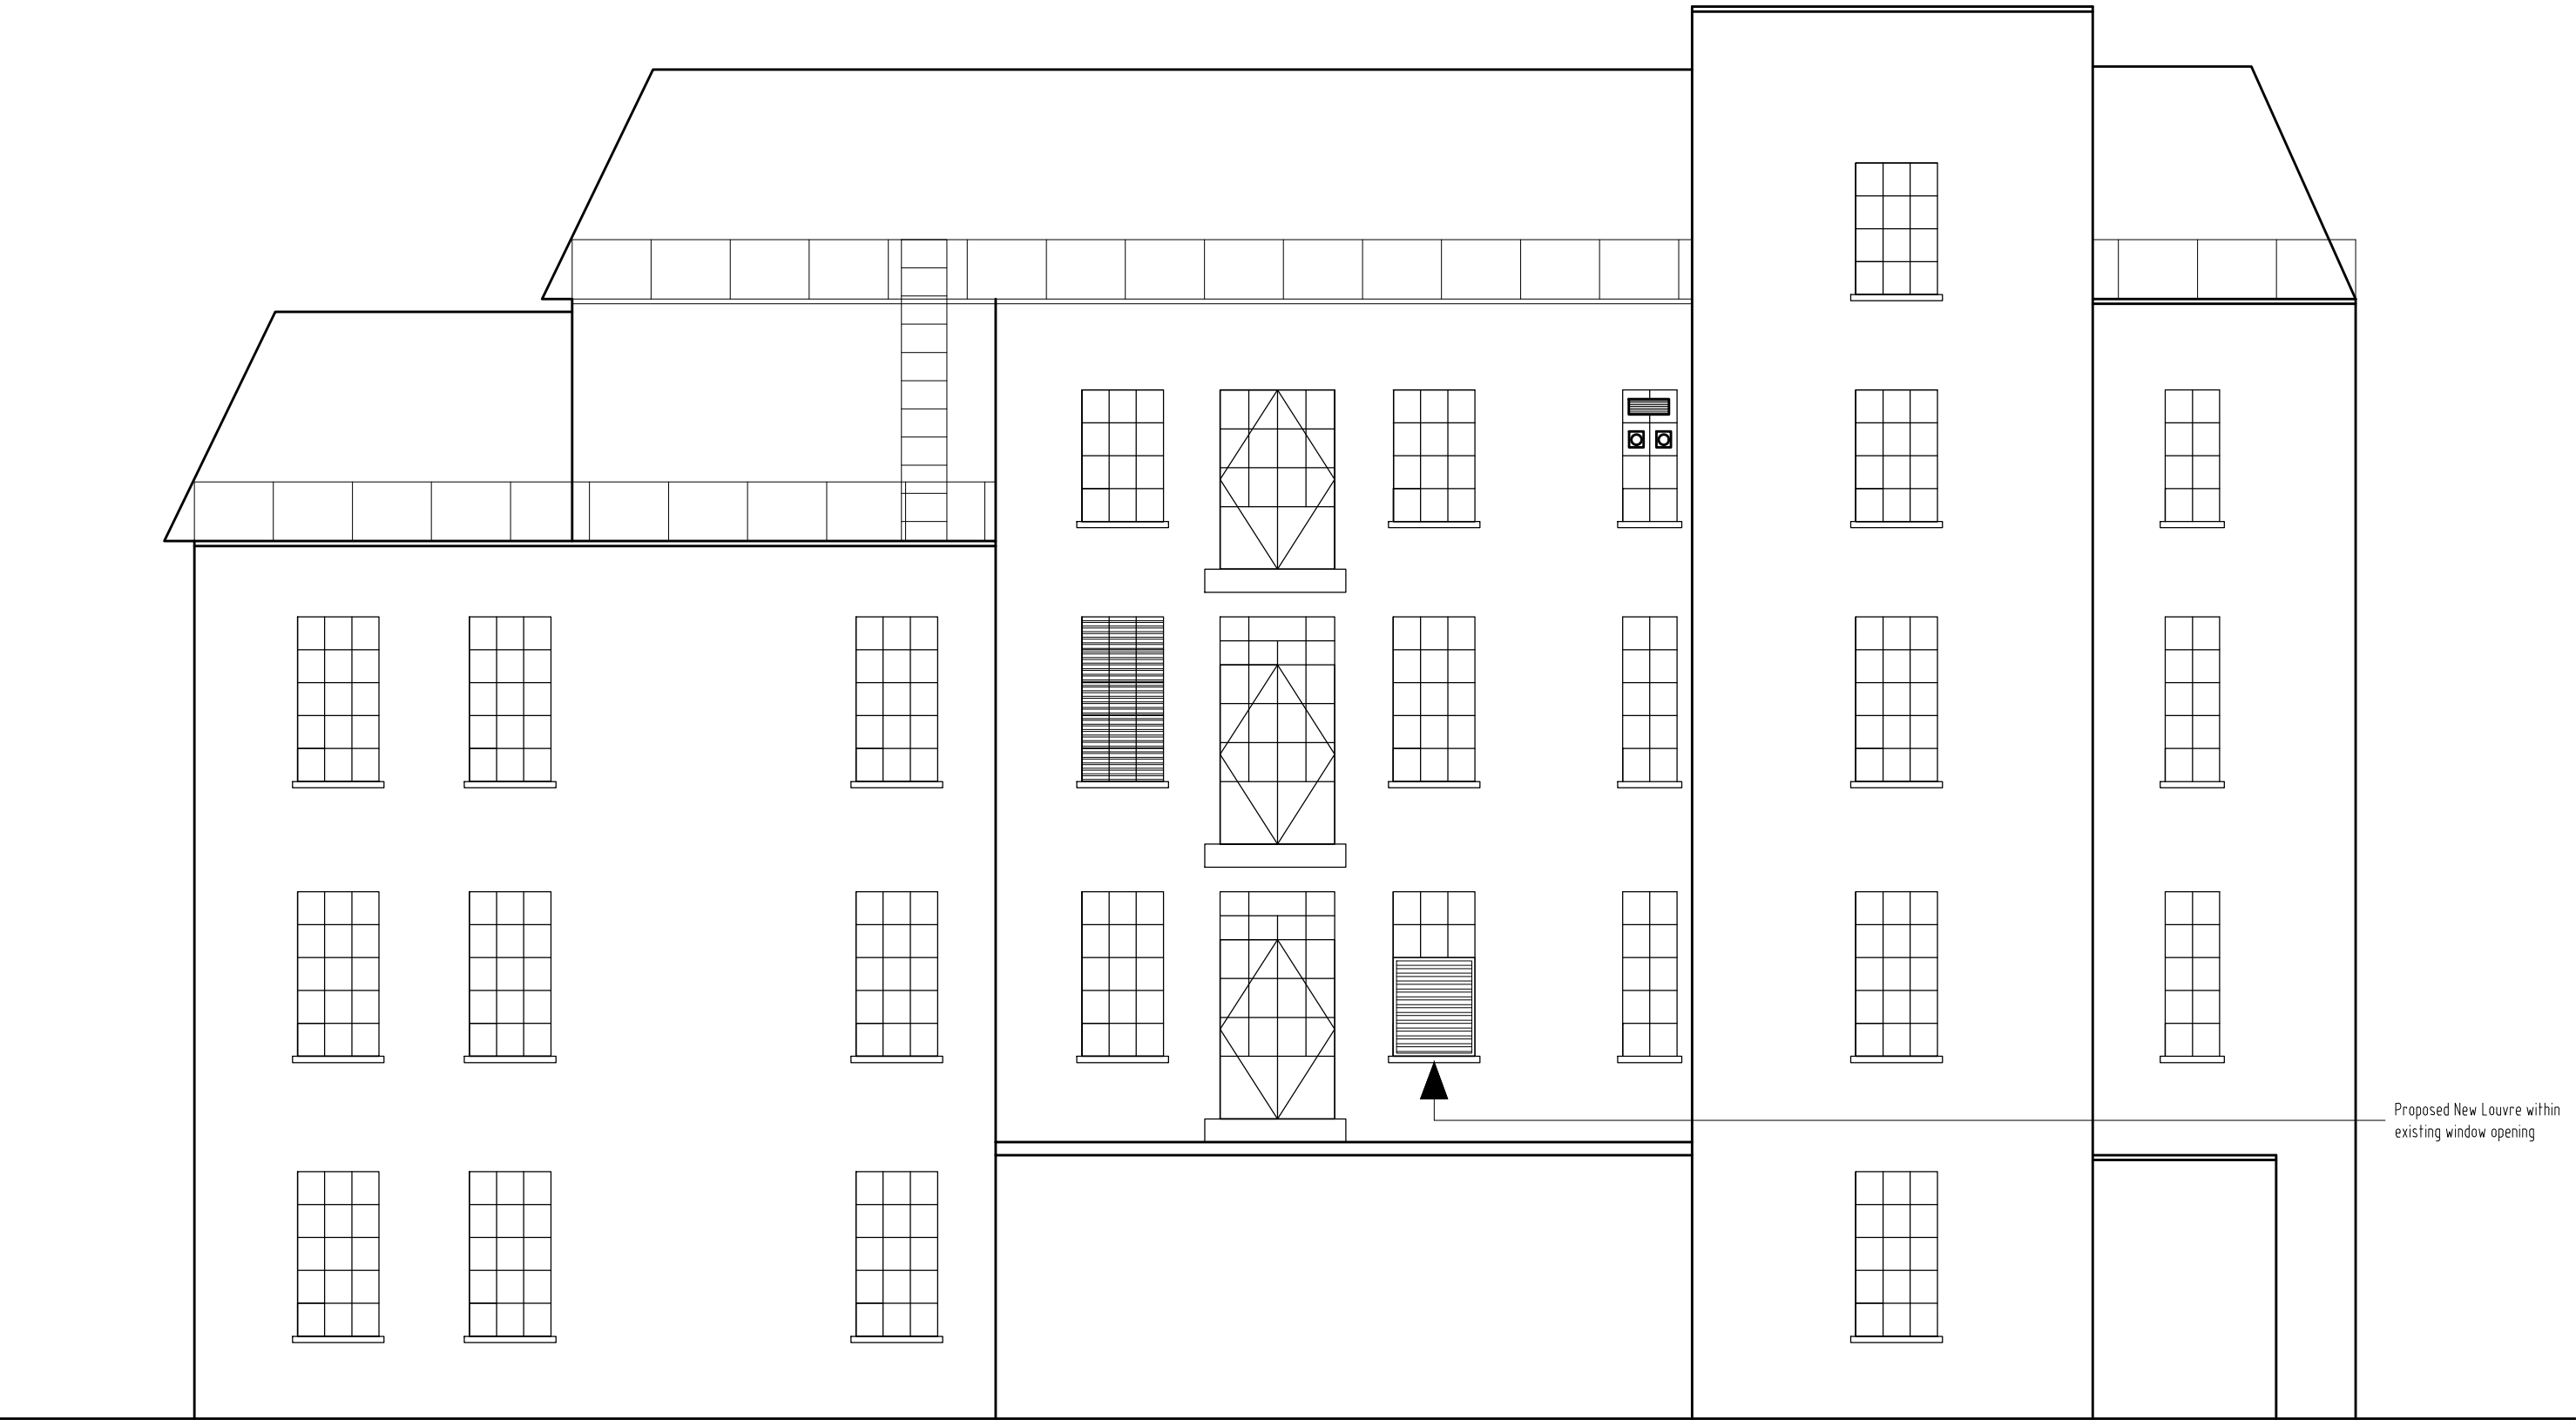
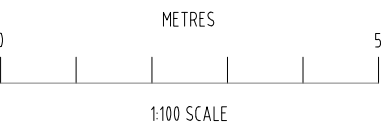


 

EXISTING SOUTH EAST ELEVATION 1:100

 

PROPOSED SOUTH EAST ELEVATION 1:100

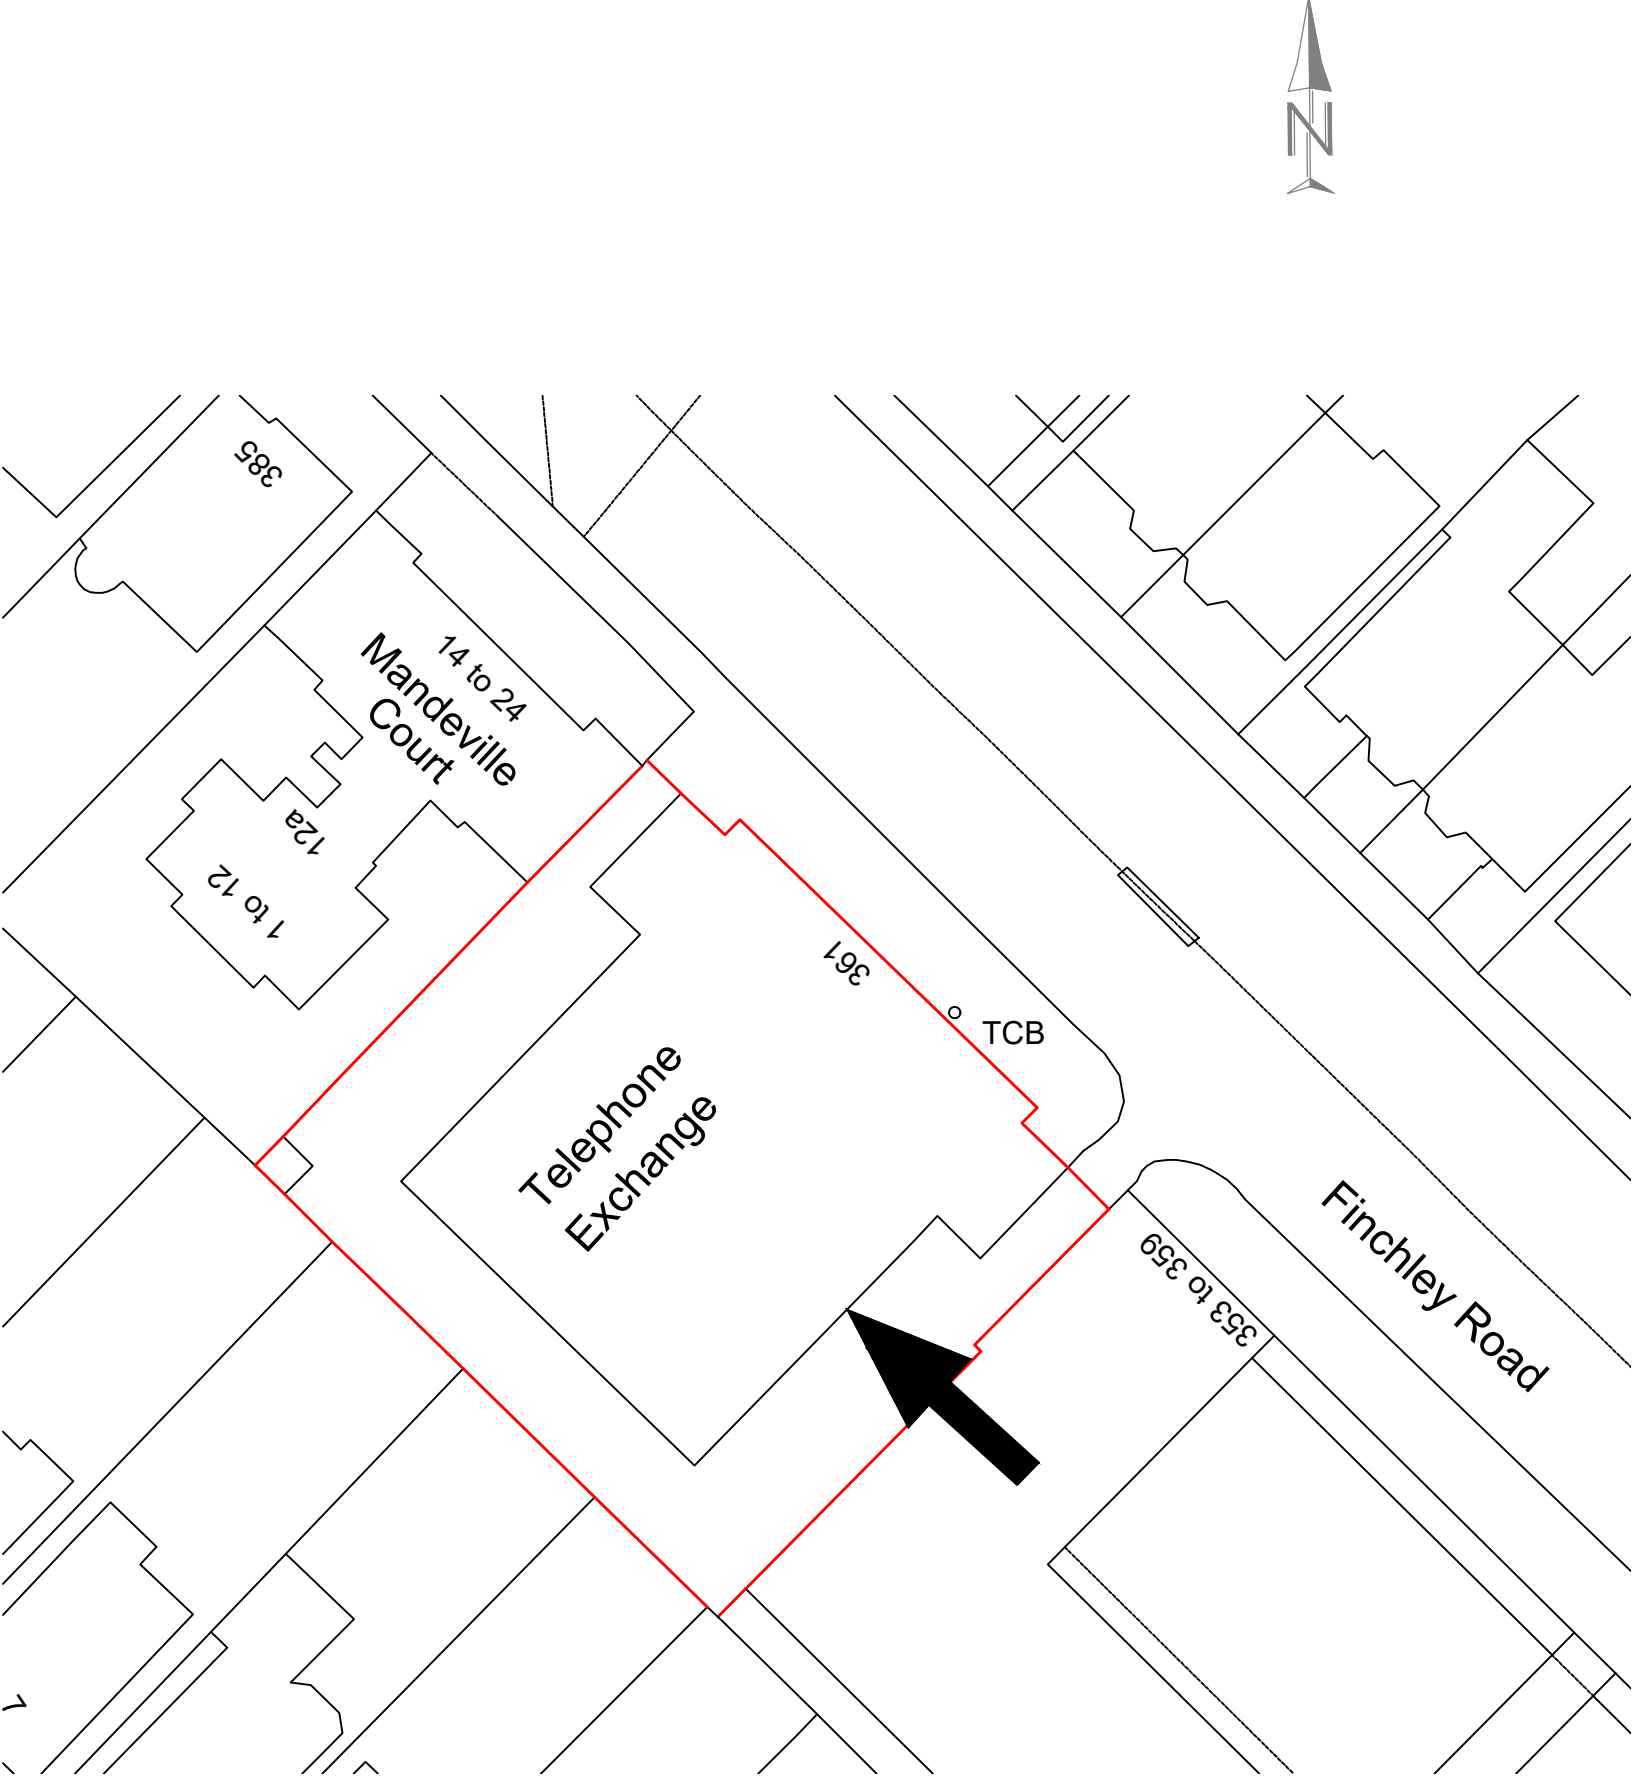

Rev	Notes	dd/mm/yy
Status: PLANNING		
Client: BT / M J Gunn		
Project Title: Proposed Installation of External Louvers at Hampsford Telephone Exchange 361 Finchley Road, London NW3 6EX		
Drawing Title: Existing & Proposed South East Elevations		
Date: 06/2018	Scale: As stated @ A1	Job No: 212/2202
Drawn: JMK	Dwg. No: 91/03	Rev: -
McGrath Associates Chartered Surveyors Project Management Suite 12, Avonlea Building Avonlea Retail & Business Park Liverpool L15 3AQ 0151 525 9546 info@mcgrathassociates.co.uk www.mcgrathassociates.co.uk		