



EXISTING SECOND FLOOR PLAN

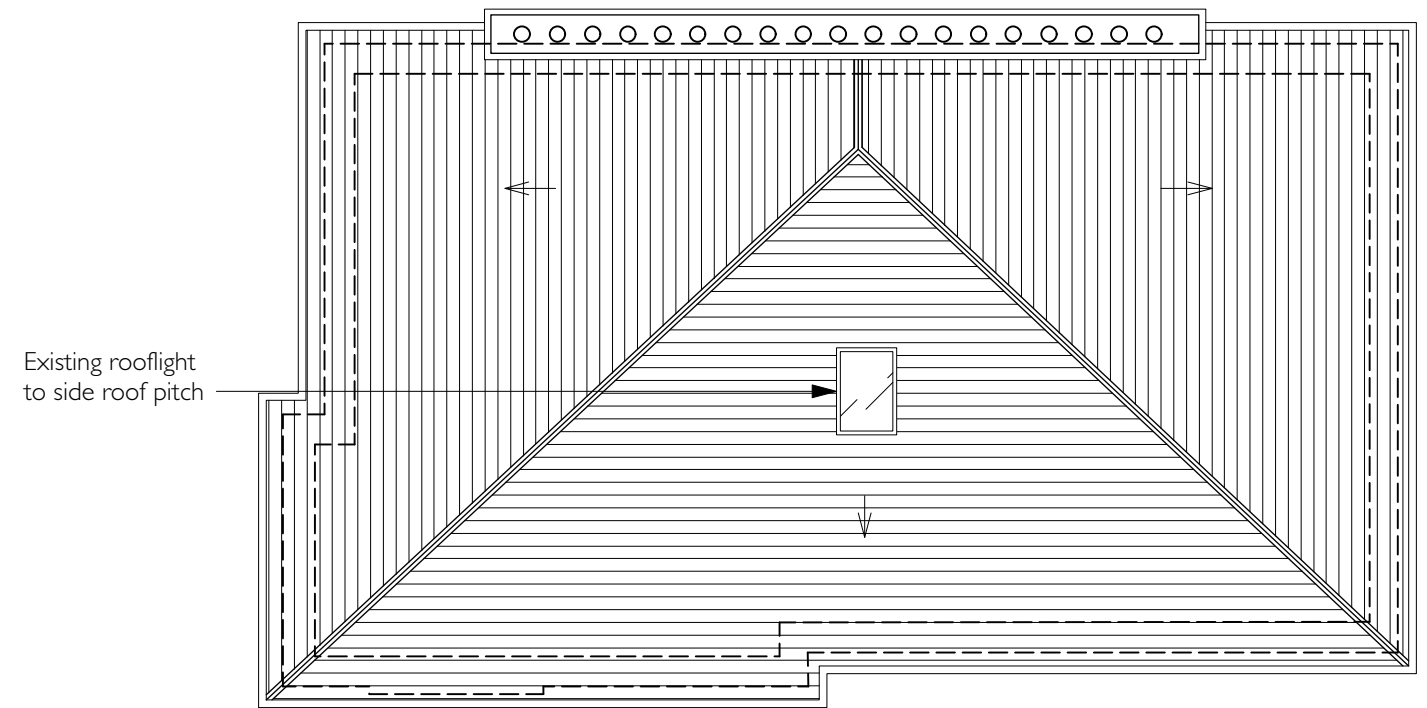

EXISTING ROOF PLAN

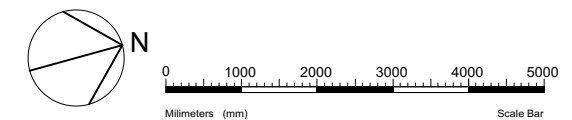

15 HOOPERS YARD  
LONDON  
NW6 7EJ  
t: 020 7328 2576  
f: 020 7624 7811  
Email: info@hubarchitects.co.uk

All dimensions are to be checked on site before commencement of works.  
All sizes and dimensions to any structural elements are indicative only. See structural engineer's drawings for actual sizes/dimensions.  
Sizes of and dimensions to any service elements are indicative only. See service engineer's drawings for actual sizes/dimensions.  
This drawing to be read in conjunction with all relevant Architect's drawings specifications and other consultants' information.

Rev.	Date.
A	13.06.18
B	18.06.18

Description.  
Revised for planning  
Revised for planning

Initial.  
JK  
JK

**PLANNING**

Project: 20 BELSIZE SQUARE, NW3

Drawing: EXISTING PLANS - 2F & ROOF

Scale: 1:100 @ A3

DWG: 1257 - EX - 003

Date: APRIL 2018

Revision: B