






DO NOT SCALE. USE FIGURED DIMENSIONS ONLY  
 CONFIRM ALL DIMENSIONS AND LEVELS ON SITE

**KEY**

-  LINE OF EXISTING CONSERVATORY AND UTILITY ROOM
-  EXISTING OPENING TO BE FILLED IN WITH MATCHING BRICKWORK

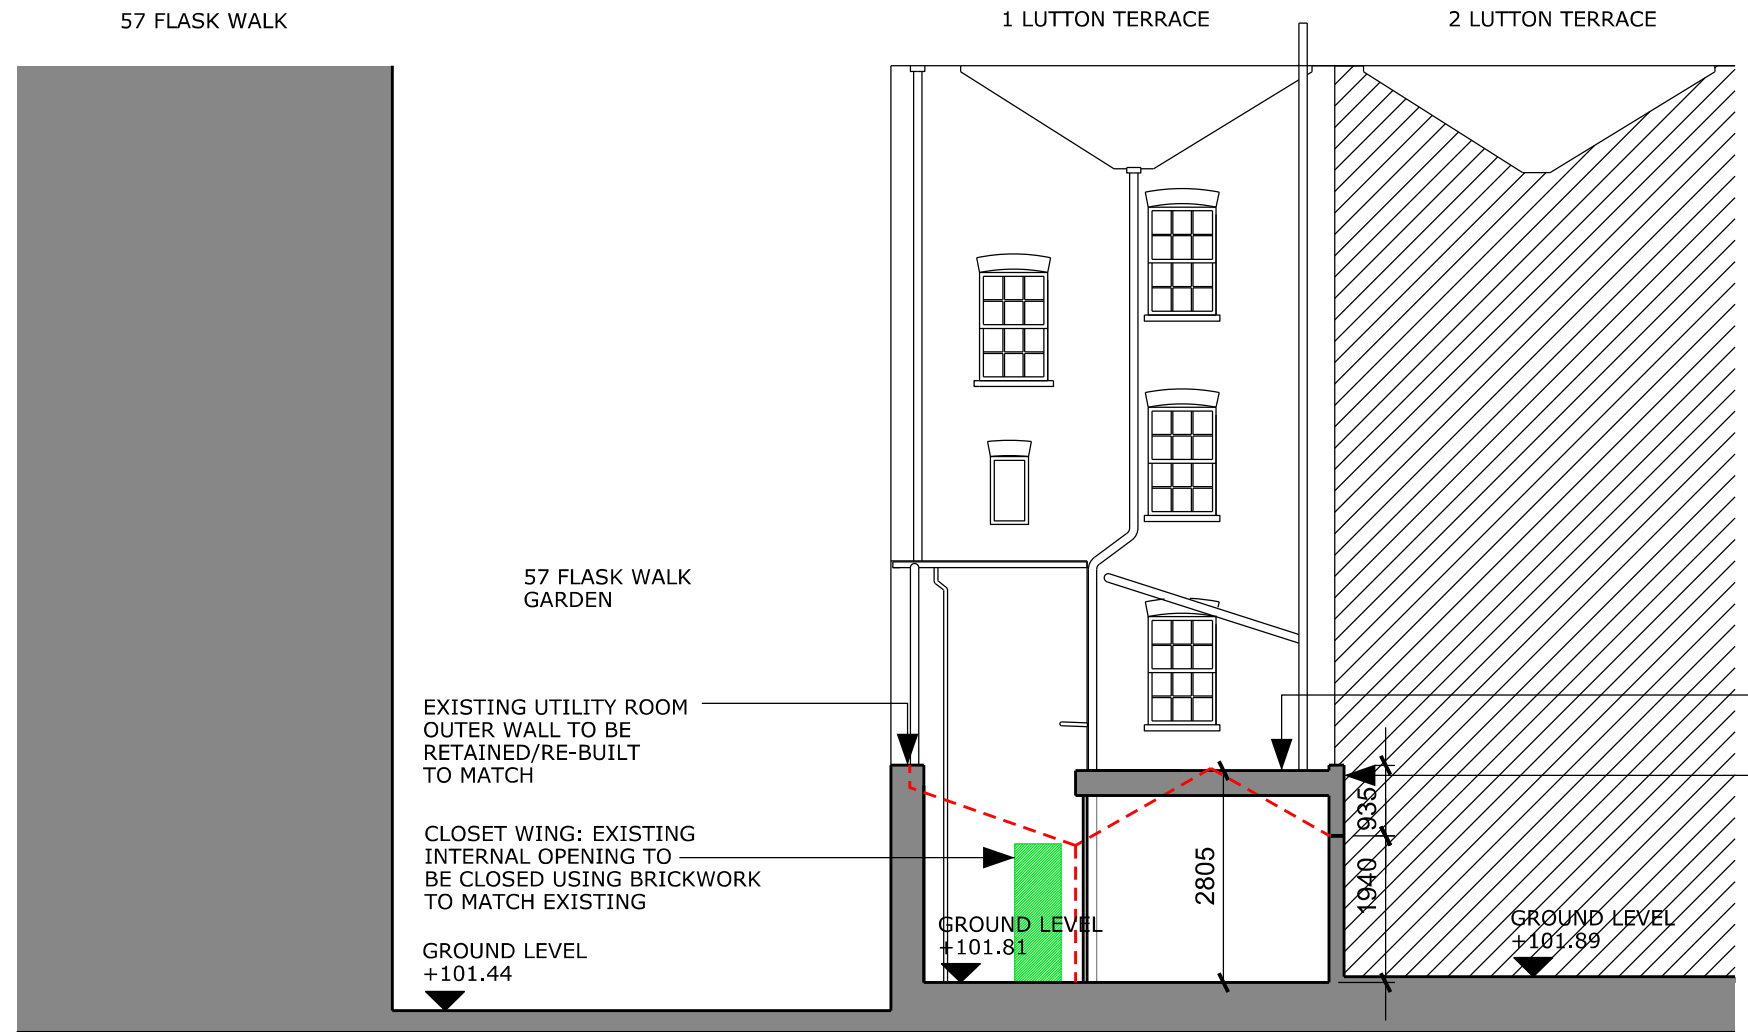

REAR ELEVATION A - PROPOSED - CONTEXT

 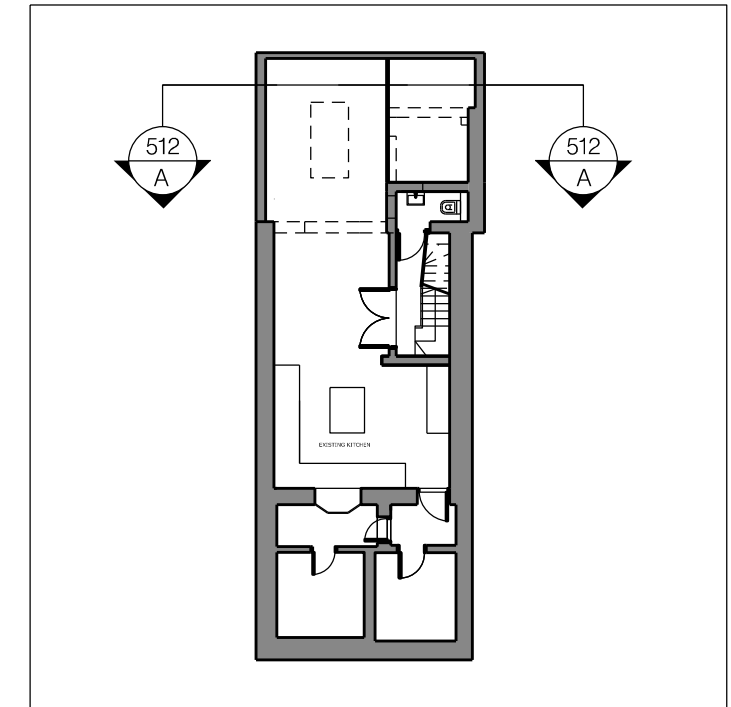

Status

**PLANNING**

Project

**1 LUTTON TERRACE -  
 LOWER GROUND EXTENSION**

Drawing

**REAR ELEVATION A - PROPOSED  
 - CONTEXT**

Revision

A

Date of Issue

24.06.18

Scale

1:100@ A3

Drawing number

003\_P\_512