

---

## Notes

- |   |   |
|---|---|
| 1 | Landscape design proposals are indicative                                                                       |
| 2 | Secondary glazing to be added to all habitable rooms, except: feature staircase, chapel and new curtain walling |
| 2 | All existing windows to be fixed shut                                                                           |

|     |          |                                                   |    |
|-----|----------|---------------------------------------------------|----|
| A11 | 19.06.18 | SECTION 73 PLANNING APPLICATION                   | LM |
| A10 | 15.06.18 | Section 73 planning application for Kier approval | LM |
| A4  | 10.07.17 | PLANNING SUBMISSION / LM                          | G  |
| A3  | 05.07.17 | Planning Submission for Client Approval / LM / GV | G  |
| A2  | 06.04.17 | Pre-planning application to Camden / CL           | LM |
| A1  | 30.03.17 | Pre-planning application / CL                     | LM |

| Rev | Date | Details/ Amended by | Sign |
|-----|------|---------------------|------|
|-----|------|---------------------|------|

Quality House  
6-9 Quality Court  
Chancery Lane  
London WC2A 1HP  
United Kingdom

tel: +44 (0)20 7580 8881  
email: [info@st-arch.co.uk](mailto:info@st-arch.co.uk)  
web: [www.st-arch.co.uk](http://www.st-arch.co.uk)


© This drawing is copyright

Do not scale this drawing. Architect to be informed of all discrepancies in dimensions. Contractor to check all dimensions on site.


|                           |          |          |
|---------------------------|----------|----------|
| Project title             |          |          |
| ITALIAN HOSPITAL          |          |          |
| Drawing title             |          |          |
| PROPOSED PLANS - PLANNING |          |          |
| Lower Ground              |          |          |
| Scale                     | Status   | Revision |
| 1: 100 @A1                | APPROVAL | A11      |
| 1: 200 @A3                |          |          |
| Drawing number            |          |          |

1615-ST-Q1-01-DR-A-2251



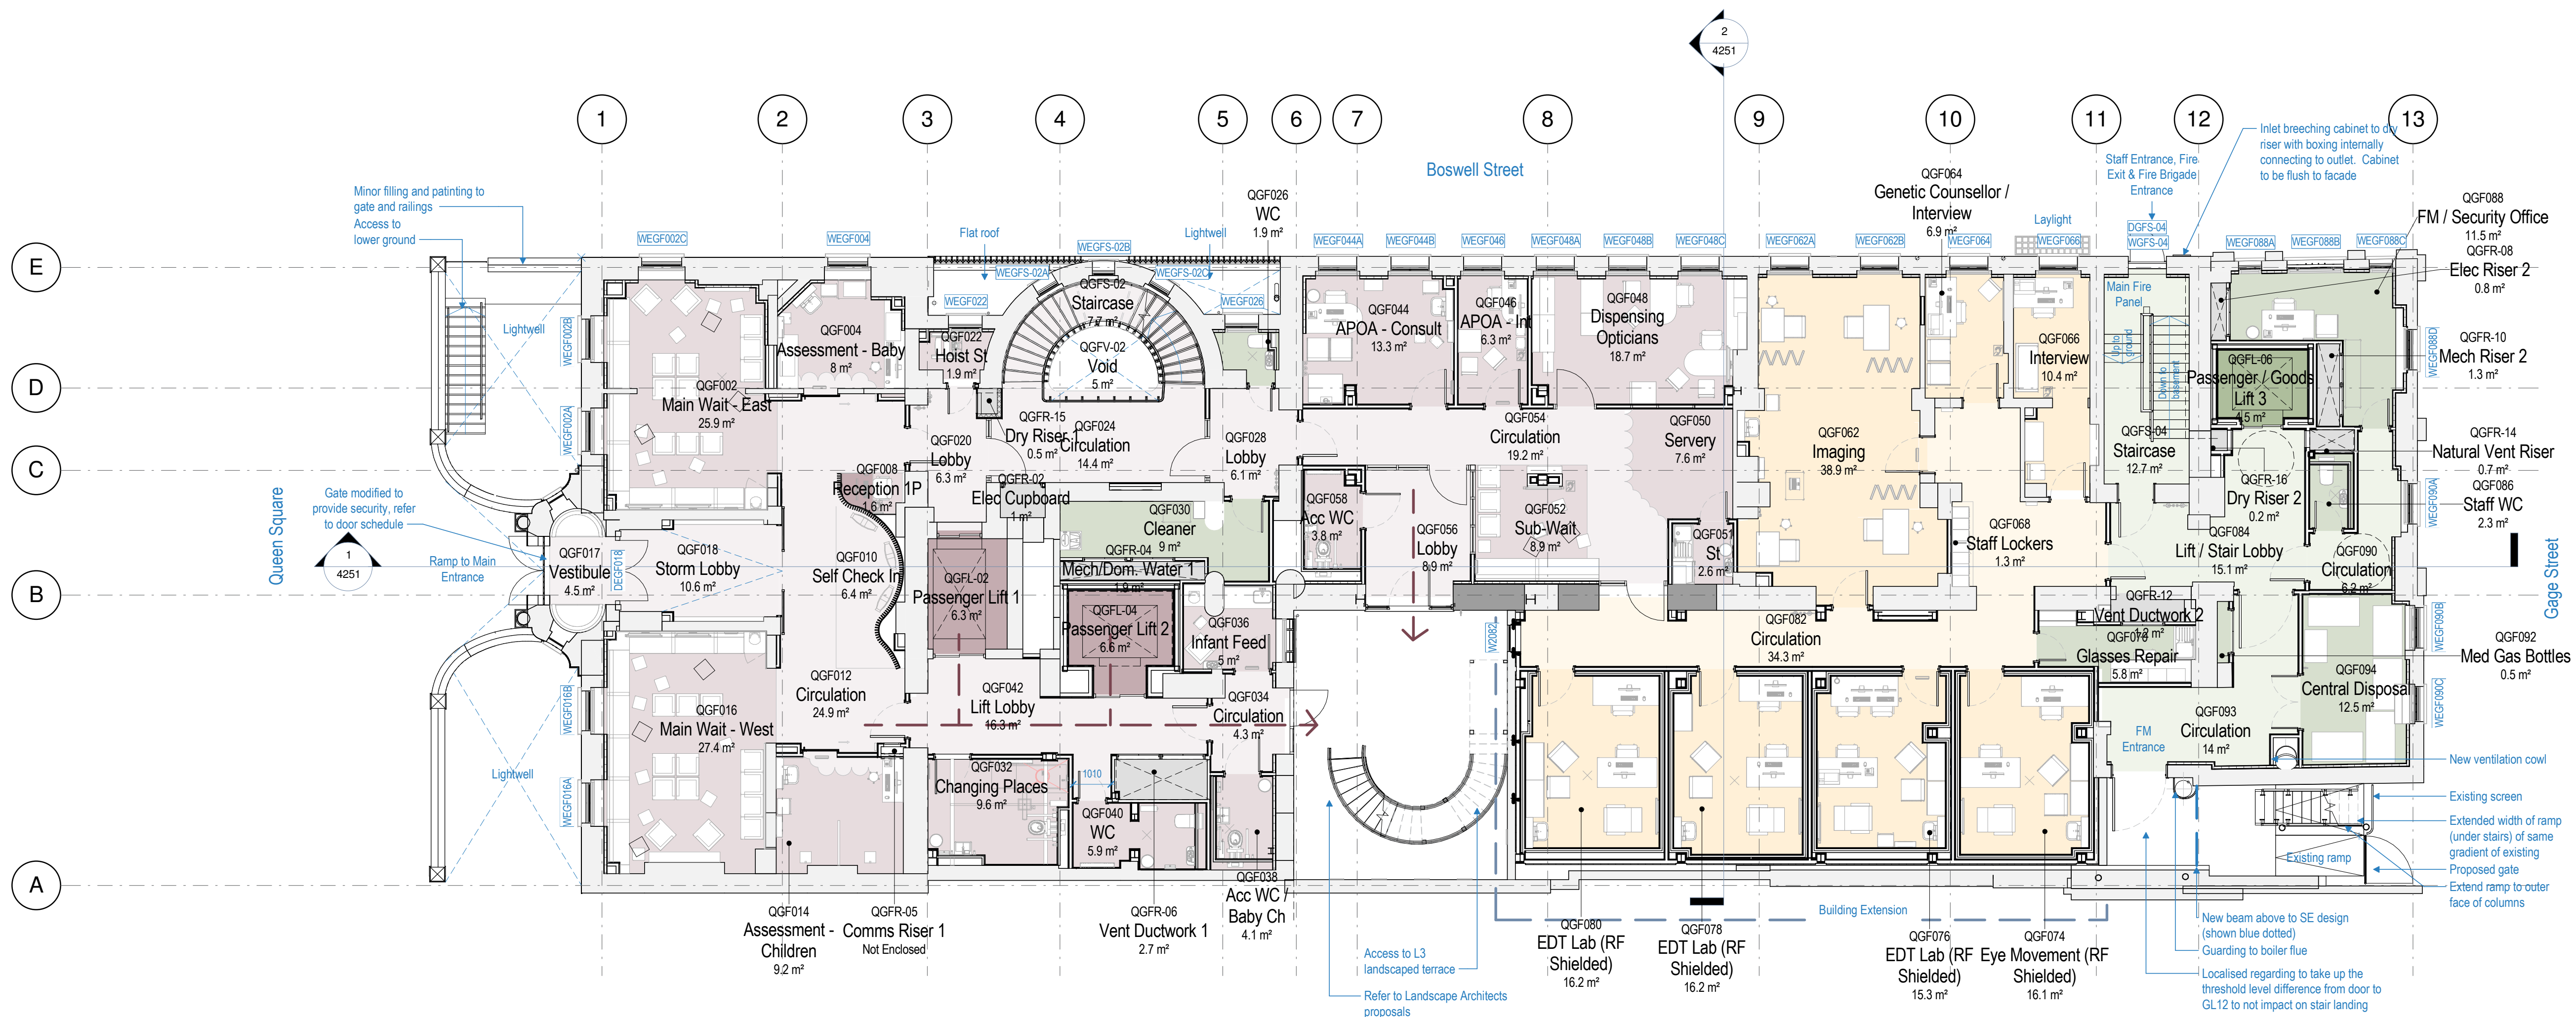

- Circulation
- Patient Facing Spaces
- Patient Lifts
- Plant
- Public Spaces
- Public Spaces Circulation
- Staff / Goods Lift
- Staff Circulation
- Support Spaces

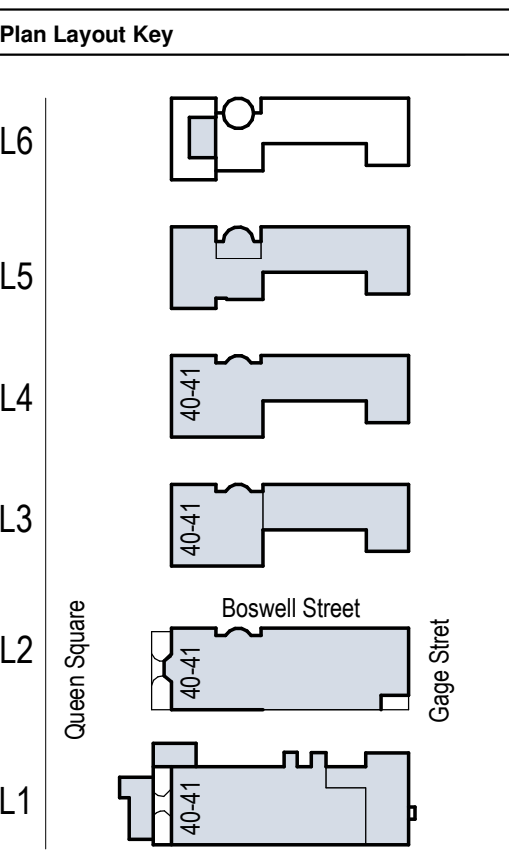

| Key |                          |  |
|-----|--------------------------|--|
|     | Existing building fabric |  |
|     | New building fabric      |  |

| GIA         | Area (m²) | Area (ft²) |
|-------------|-----------|------------|
| GF - Ground | 677.0 m²  | 7,288 ft²  |

| Notes |   |
|-------|---|
| 1     | Landscape design proposals are indicative                                                                      |
| 2     | Secondary glazing to be added to all habitable rooms, except feature staircase, chapel and new curtain walling |
| 2     | All existing windows to be fixed shut                                                                          |

|     |          |                                                           |    |
|-----|----------|-----------------------------------------------------------|----|
| A11 | 19.06.18 | SECTION 73 PLANNING APPLICATION                           | LM |
| A10 | 15.06.18 | Section 73 planning application for Kier approval         | LM |
| A6  | 21.08.17 | PLANNING: Revised drawings following Camden feedback / LM | LM |
| A4  | 10.07.17 | PLANNING SUBMISSION / LM                                  | GT |
| A3  | 05.07.17 | Planning Submission for Client Approval / LM / GV         | GT |
| A2  | 06.04.17 | Pre-planning application to Camden / CL                   | LM |
| A1  | 30.03.17 | Pre-planning application / CL                             | LM |

| Rev | Date | Details/ Amended by | Sign |
|-----|------|---------------------|------|
|-----|------|---------------------|------|

**sonnemanntoon**  
architects



Quality House  
6-9 Quality Court  
Chancery Lane  
London WC2A 1HP  
United Kingdom


tel: +44 (0)20 7580 8881  
email: info@st-arch.co.uk  
web: www.st-arch.co.uk

© This drawing is copyright

Do not scale this drawing. Architect to be informed of all discrepancies in dimensions. Contractor to check all dimensions on site.

| Project title                          |          |          |
|----------------------------------------|----------|----------|
| ITALIAN HOSPITAL                       |          |          |
| Drawing title                          |          |          |
| PROPOSED PLANS - PLANNING Ground Floor |          |          |
| Scale                                  | Status   | Revision |
| 1: 100 @A1                             | APPROVAL | A11      |
| 1: 200 @A3                             |          |          |
| Drawing number                         |          |          |
| 1615-ST-Q1-02-DR-A-2252                |          |          |

 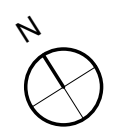

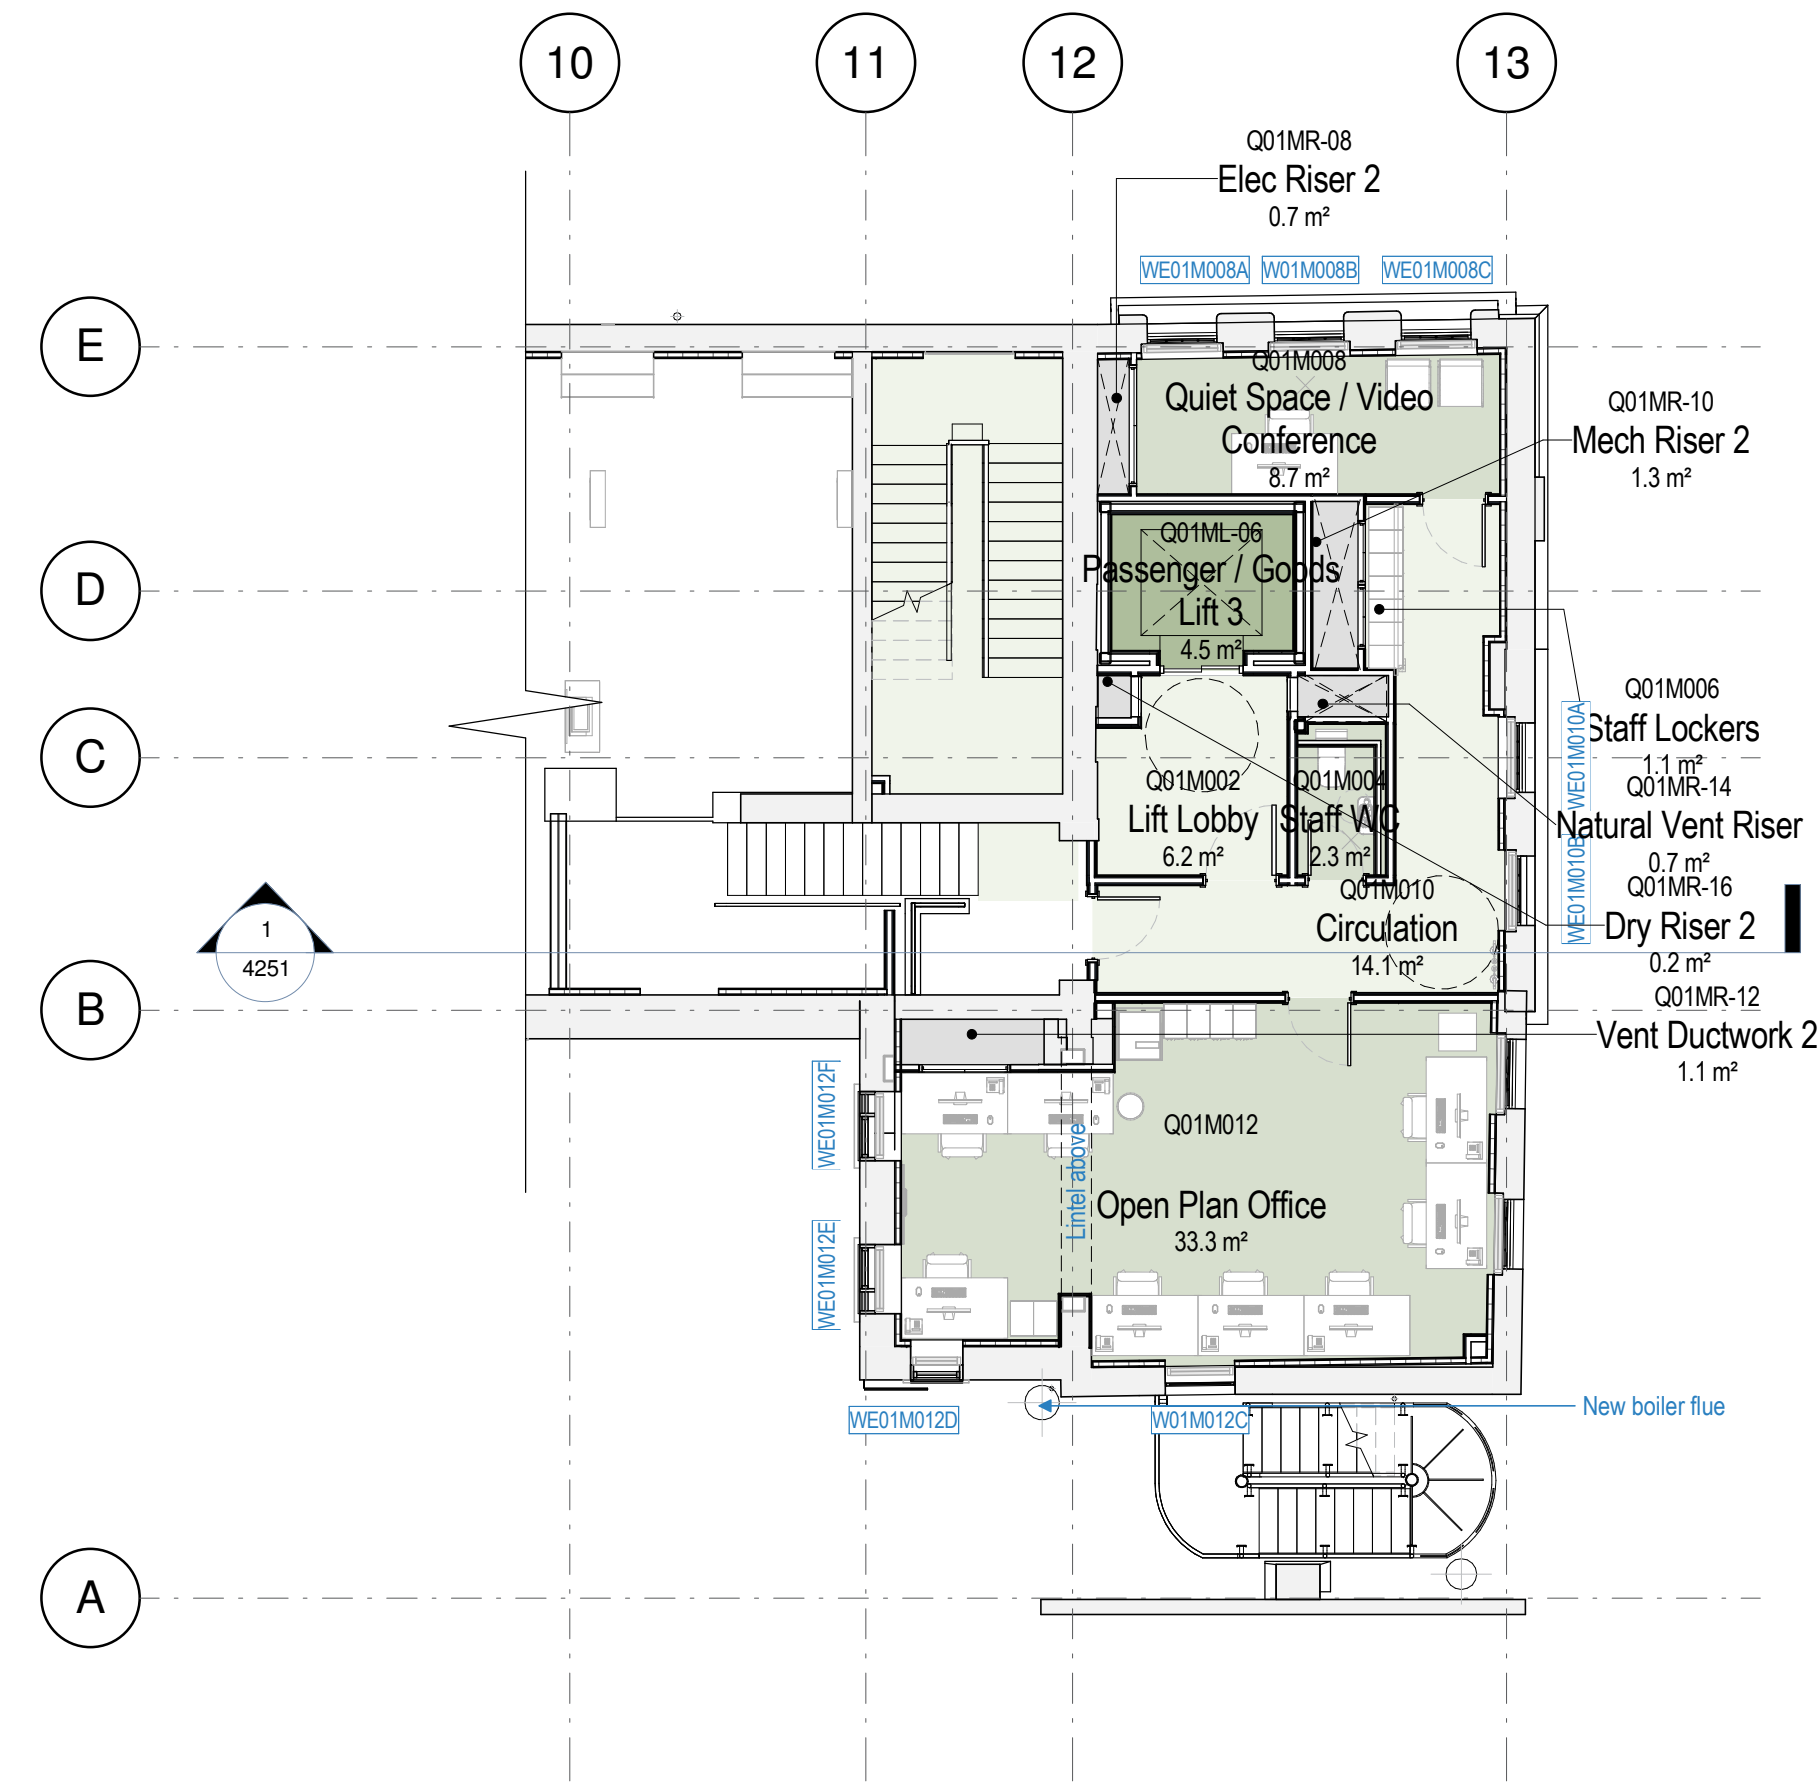


| Plan Layout Key |  |  |
|-----------------|--|--|
| L6              |  |  |
| L5              |  |  |
| L4              |  |  |
| L3              |  |  |
| L2              |  |  |
| L1              |  |  |

| Key |                          |  |
|-----|--------------------------|--|
|     | Existing building fabric |  |
|     | New building fabric      |  |

| GIA        | Area (m²) | Area (ft²) |
|------------|-----------|------------|
| 01 - First | 574.4 m²  | 6,183 ft²  |

| Notes |   |
|-------|---|
| 1     | Landscape design proposals are indicative                                                                       |
| 2     | Secondary glazing to be added to all habitable rooms, except: feature staircase, chapel and new curtain walling |
| 2     | All existing windows to be fixed shut                                                                           |

First Floor Mezzanine - Staff Support  
1:100

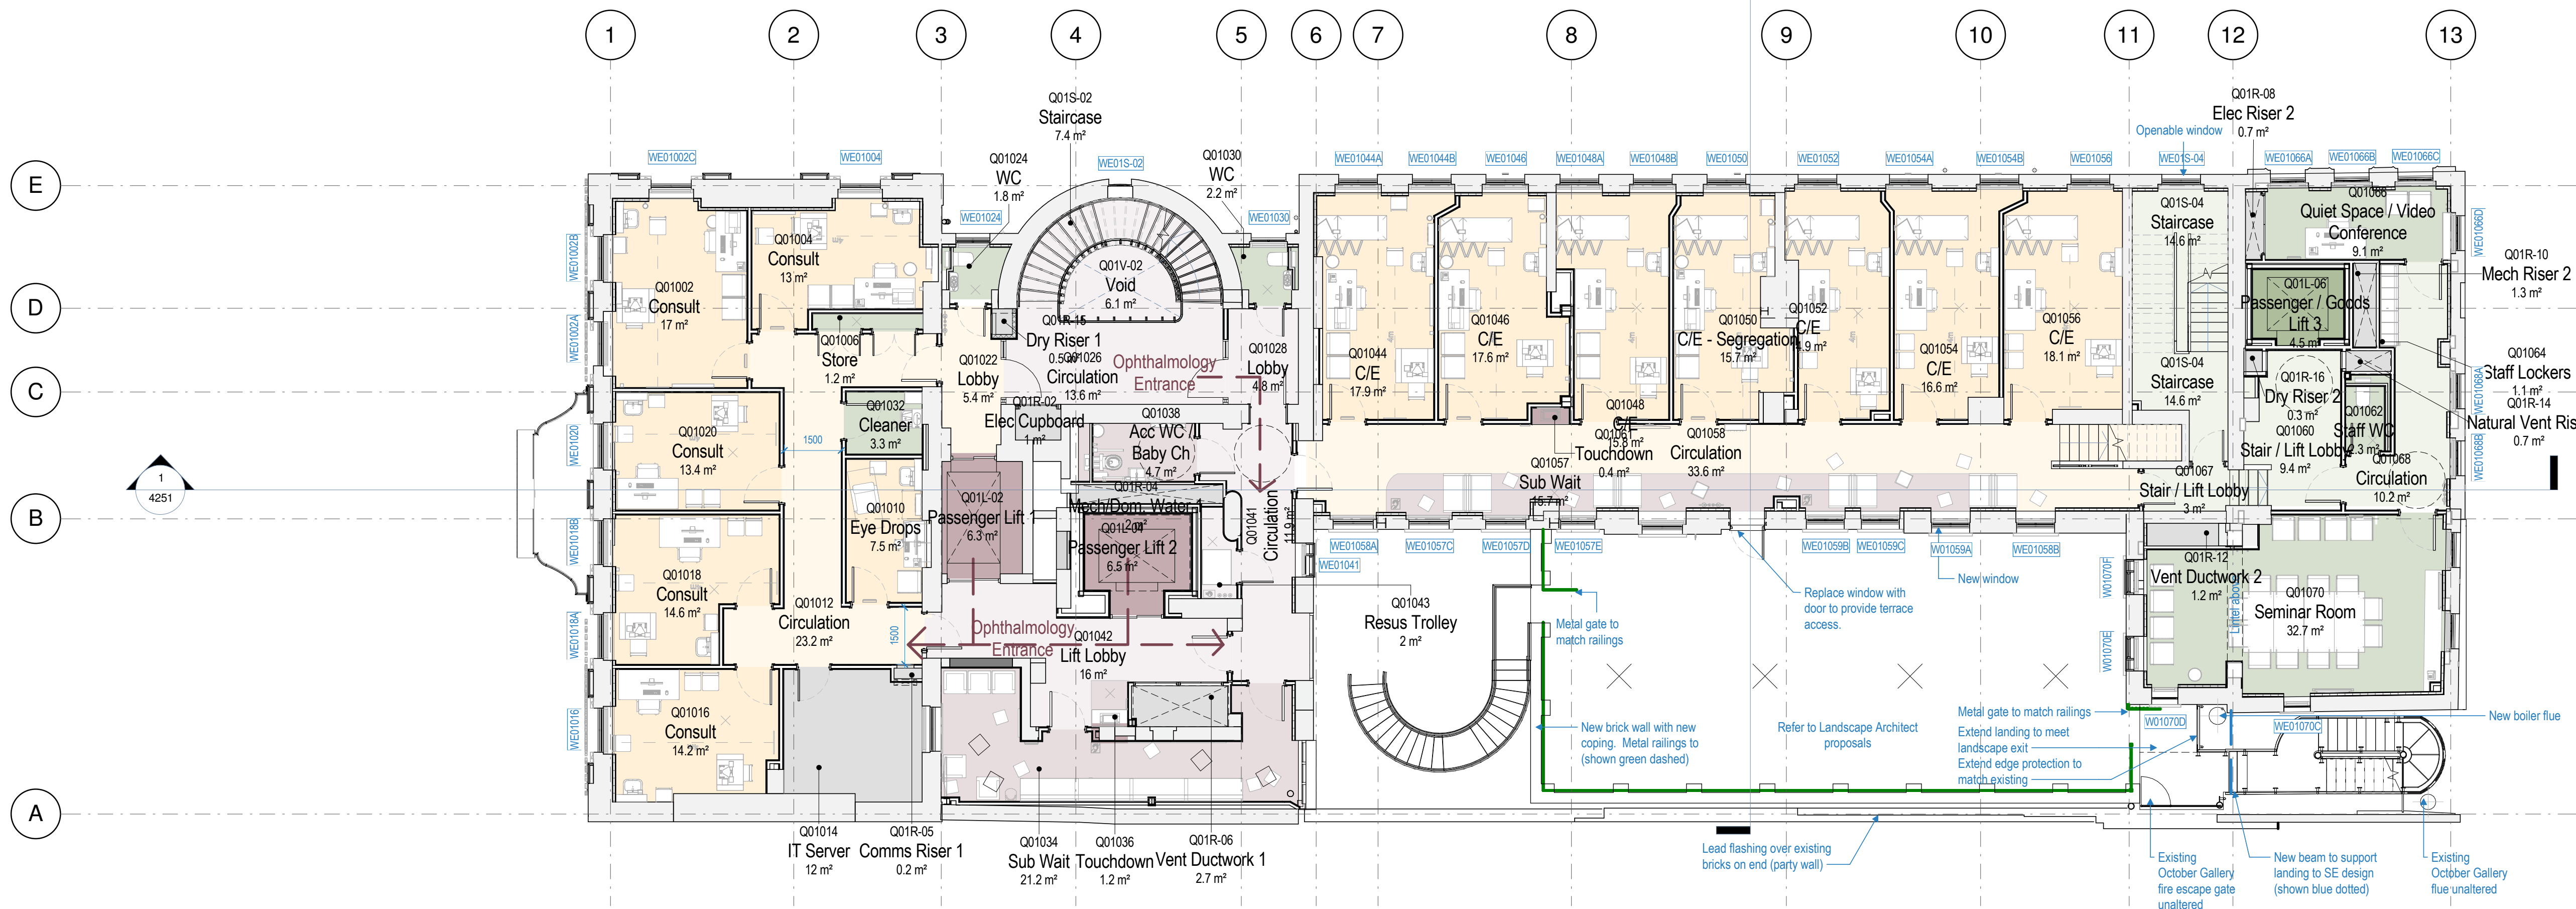

|     |          |                                                   |    |
|-----|----------|---------------------------------------------------|----|
| A11 | 19.06.18 | SECTION 73 PLANNING APPLICATION                   | LM |
| A10 | 15.06.18 | Section 73 planning application for Kier approval | LM |
| A4  | 10.07.17 | PLANNING SUBMISSION / LM                          | GT |
| A3  | 05.07.17 | Planning Submission for Client Approval / LM / GV | GT |
| A2  | 06.04.17 | Pre-planning application to Camden / CL           | LM |
| A1  | 30.03.17 | Pre-planning application / CL                     | LM |

| Rev | Date | Details/ Amended by | Sign |
|-----|------|---------------------|------|
|-----|------|---------------------|------|

**sonnemanntoon architects**

Quality House  
6-9 Quality Court  
Chancery Lane  
London WC2A 1HP  
United Kingdom

tel: +44 (0)20 7580 8881  
email: info@st-arch.co.uk  
web: www.st-arch.co.uk

© This drawing is copyright


Do not scale this drawing. Architect to be informed of all discrepancies in dimensions. Contractor to check all dimensions on site.

Project title  
**ITALIAN HOSPITAL**  
Drawing title  
**PROPOSED PLANS - PLANNING First Floor**

| Scale          | Status   | Revision |
|----------------|----------|----------|
| 1: 100 @A1     | APPROVAL | A11      |
| 1: 200 @A3     |          |          |
| Drawing number |          |          |

1615-ST-Q1-03-DR-A-2253

First Floor - Ophthalmology, General OPD & Staff Support  
1:100

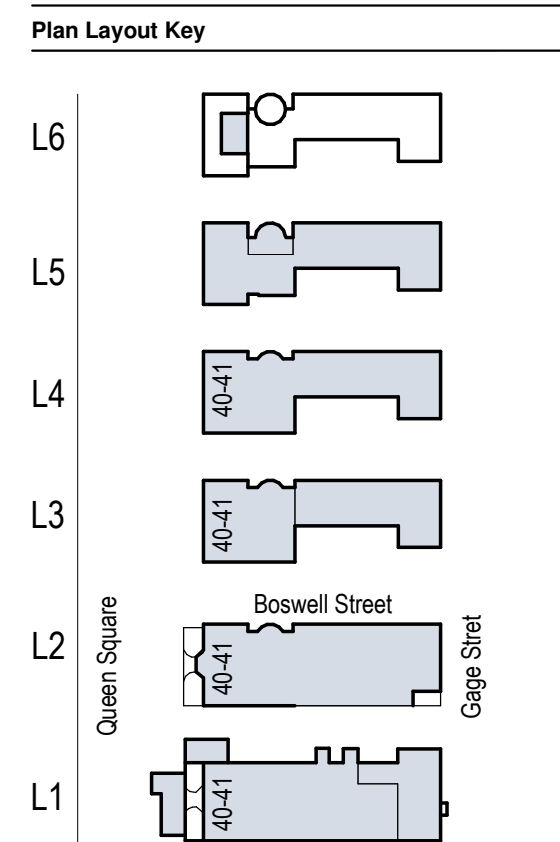

**Key**

|                                                                                     |                          |
|-------------------------------------------------------------------------------------|--------------------------|
|  | Existing building fabric |
|  | New building fabric      |

| GIA         | Area (m <sup>2</sup> ) | Area (ft <sup>2</sup> ) |
|-------------|------------------------|-------------------------|
| 02 - Second | 575.3 m <sup>2</sup>   | 6,192 ft <sup>2</sup>   |

| Notes |   |
|-------|---|
| 1     | Landscape design proposals are indicative                                                                       |
| 2     | Secondary glazing to be added to all habitable rooms, except: feature staircase, chapel and new curtain walling |
| 2     | All existing windows to be fixed shut                                                                           |

|     |          |                                                   |    |
|-----|----------|---------------------------------------------------|----|
| A11 | 19.06.18 | SECTION 73 PLANNING APPLICATION                   | LM |
| A10 | 15.06.18 | Section 73 planning application for Kier approval | LM |
| A4  | 10.07.17 | PLANNING SUBMISSION / LM                          | GT |
| A3  | 05.07.17 | Planning Submission for Client Approval / LM / GV | GT |
| A2  | 06.04.17 | Pre-planning application to Camden / CL           | LM |
| A1  | 30.03.17 | Pre-planning application / CL                     | LM |

| Rev | Date | Details/ Amended by | Sign |
|-----|------|---------------------|------|
|-----|------|---------------------|------|

Quality House  
6-9 Quality Court  
Chancery Lane  
London WC2A 1HP  
United Kingdom

tel: +44 (0)20 7580 8881  
email: [info@st-arch.co.uk](mailto:info@st-arch.co.uk)  
web: [www.st-arch.co.uk](http://www.st-arch.co.uk)

© This drawing is copyright

Do not scale this drawing. Architect to be informed of all discrepancies in dimensions. Contractor to check all dimensions on site.

Project title  
ITALIAN HOSPITAL

Drawing title


---

PROPOSED PLANS - PLANNING  
Second Floor

| Scale          | Status   | Revision |
|----------------|----------|----------|
| 1: 100 @A1     | APPROVAL | A11      |
| 1: 200 @A3     |          |          |
| Drawing number |          |          |

1615-ST-Q1-04-DR-A-2254



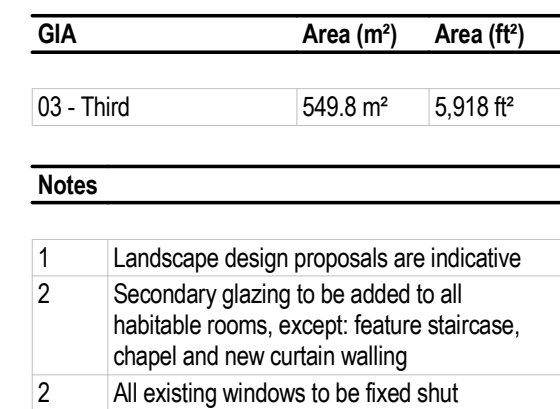

|     |          |                                                   |    |
|-----|----------|---------------------------------------------------|----|
| A11 | 19.06.18 | SECTION 73 PLANNING APPLICATION                   | LM |
| A10 | 15.06.18 | Section 73 planning application for Kier approval | LM |
| A4  | 10.07.17 | PLANNING SUBMISSION / LM                          | GT |
| A3  | 05.07.17 | Planning Submission for Client Approval / LM / GV | GT |
| A2  | 06.04.17 | Pre-planning application to Camden / CL           | LM |
| A1  | 30.03.17 | Pre-planning application / CL                     | LM |

| Rev | Date | Details/ Amended by | Sign |
|-----|------|---------------------|------|
|-----|------|---------------------|------|

**sonnemanntoon**  
**architects**

Quality House  
6-9 Quality Court  
Chancery Lane  
London WC2A 1HP  
United Kingdom

tel: +44 (0)20 7580 8881  
email: [info@st-arch.co.uk](mailto:info@st-arch.co.uk)  
web: [www.st-arch.co.uk](http://www.st-arch.co.uk)



© This drawing is copyright

Do not scale this drawing. Architect to be informed of all discrepancies in dimensions. Contractor to check all dimensions on site.

|                                          |          |          |
|------------------------------------------|----------|----------|
| Project title                            |          |          |
| ITALIAN HOSPITAL                         |          |          |
| Drawing title                            |          |          |
| PROPOSED PLANS - PLANNING<br>Third Floor |          |          |
| Scale                                    | Status   | Revision |
| 1: 100 @A1<br>1: 200 @A3                 | APPROVAL | A11      |
| Drawing number                           |          |          |

1615-ST-Q1-05-DR-A-2255



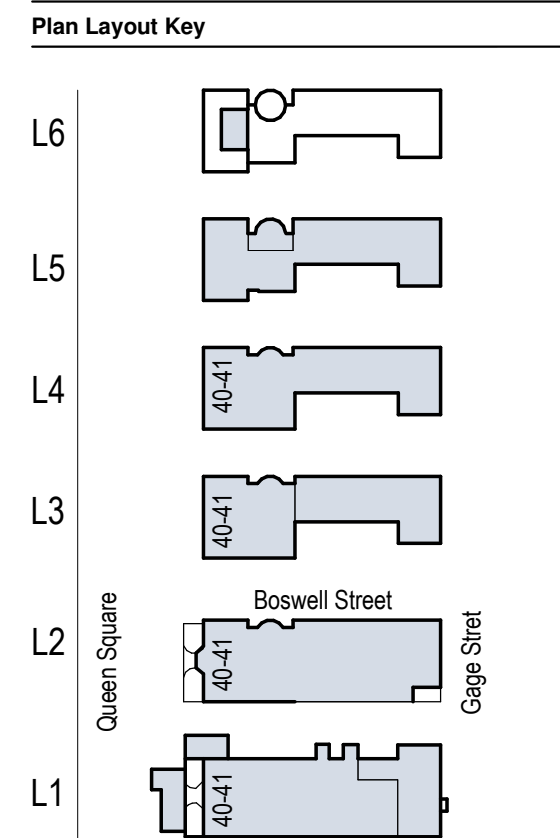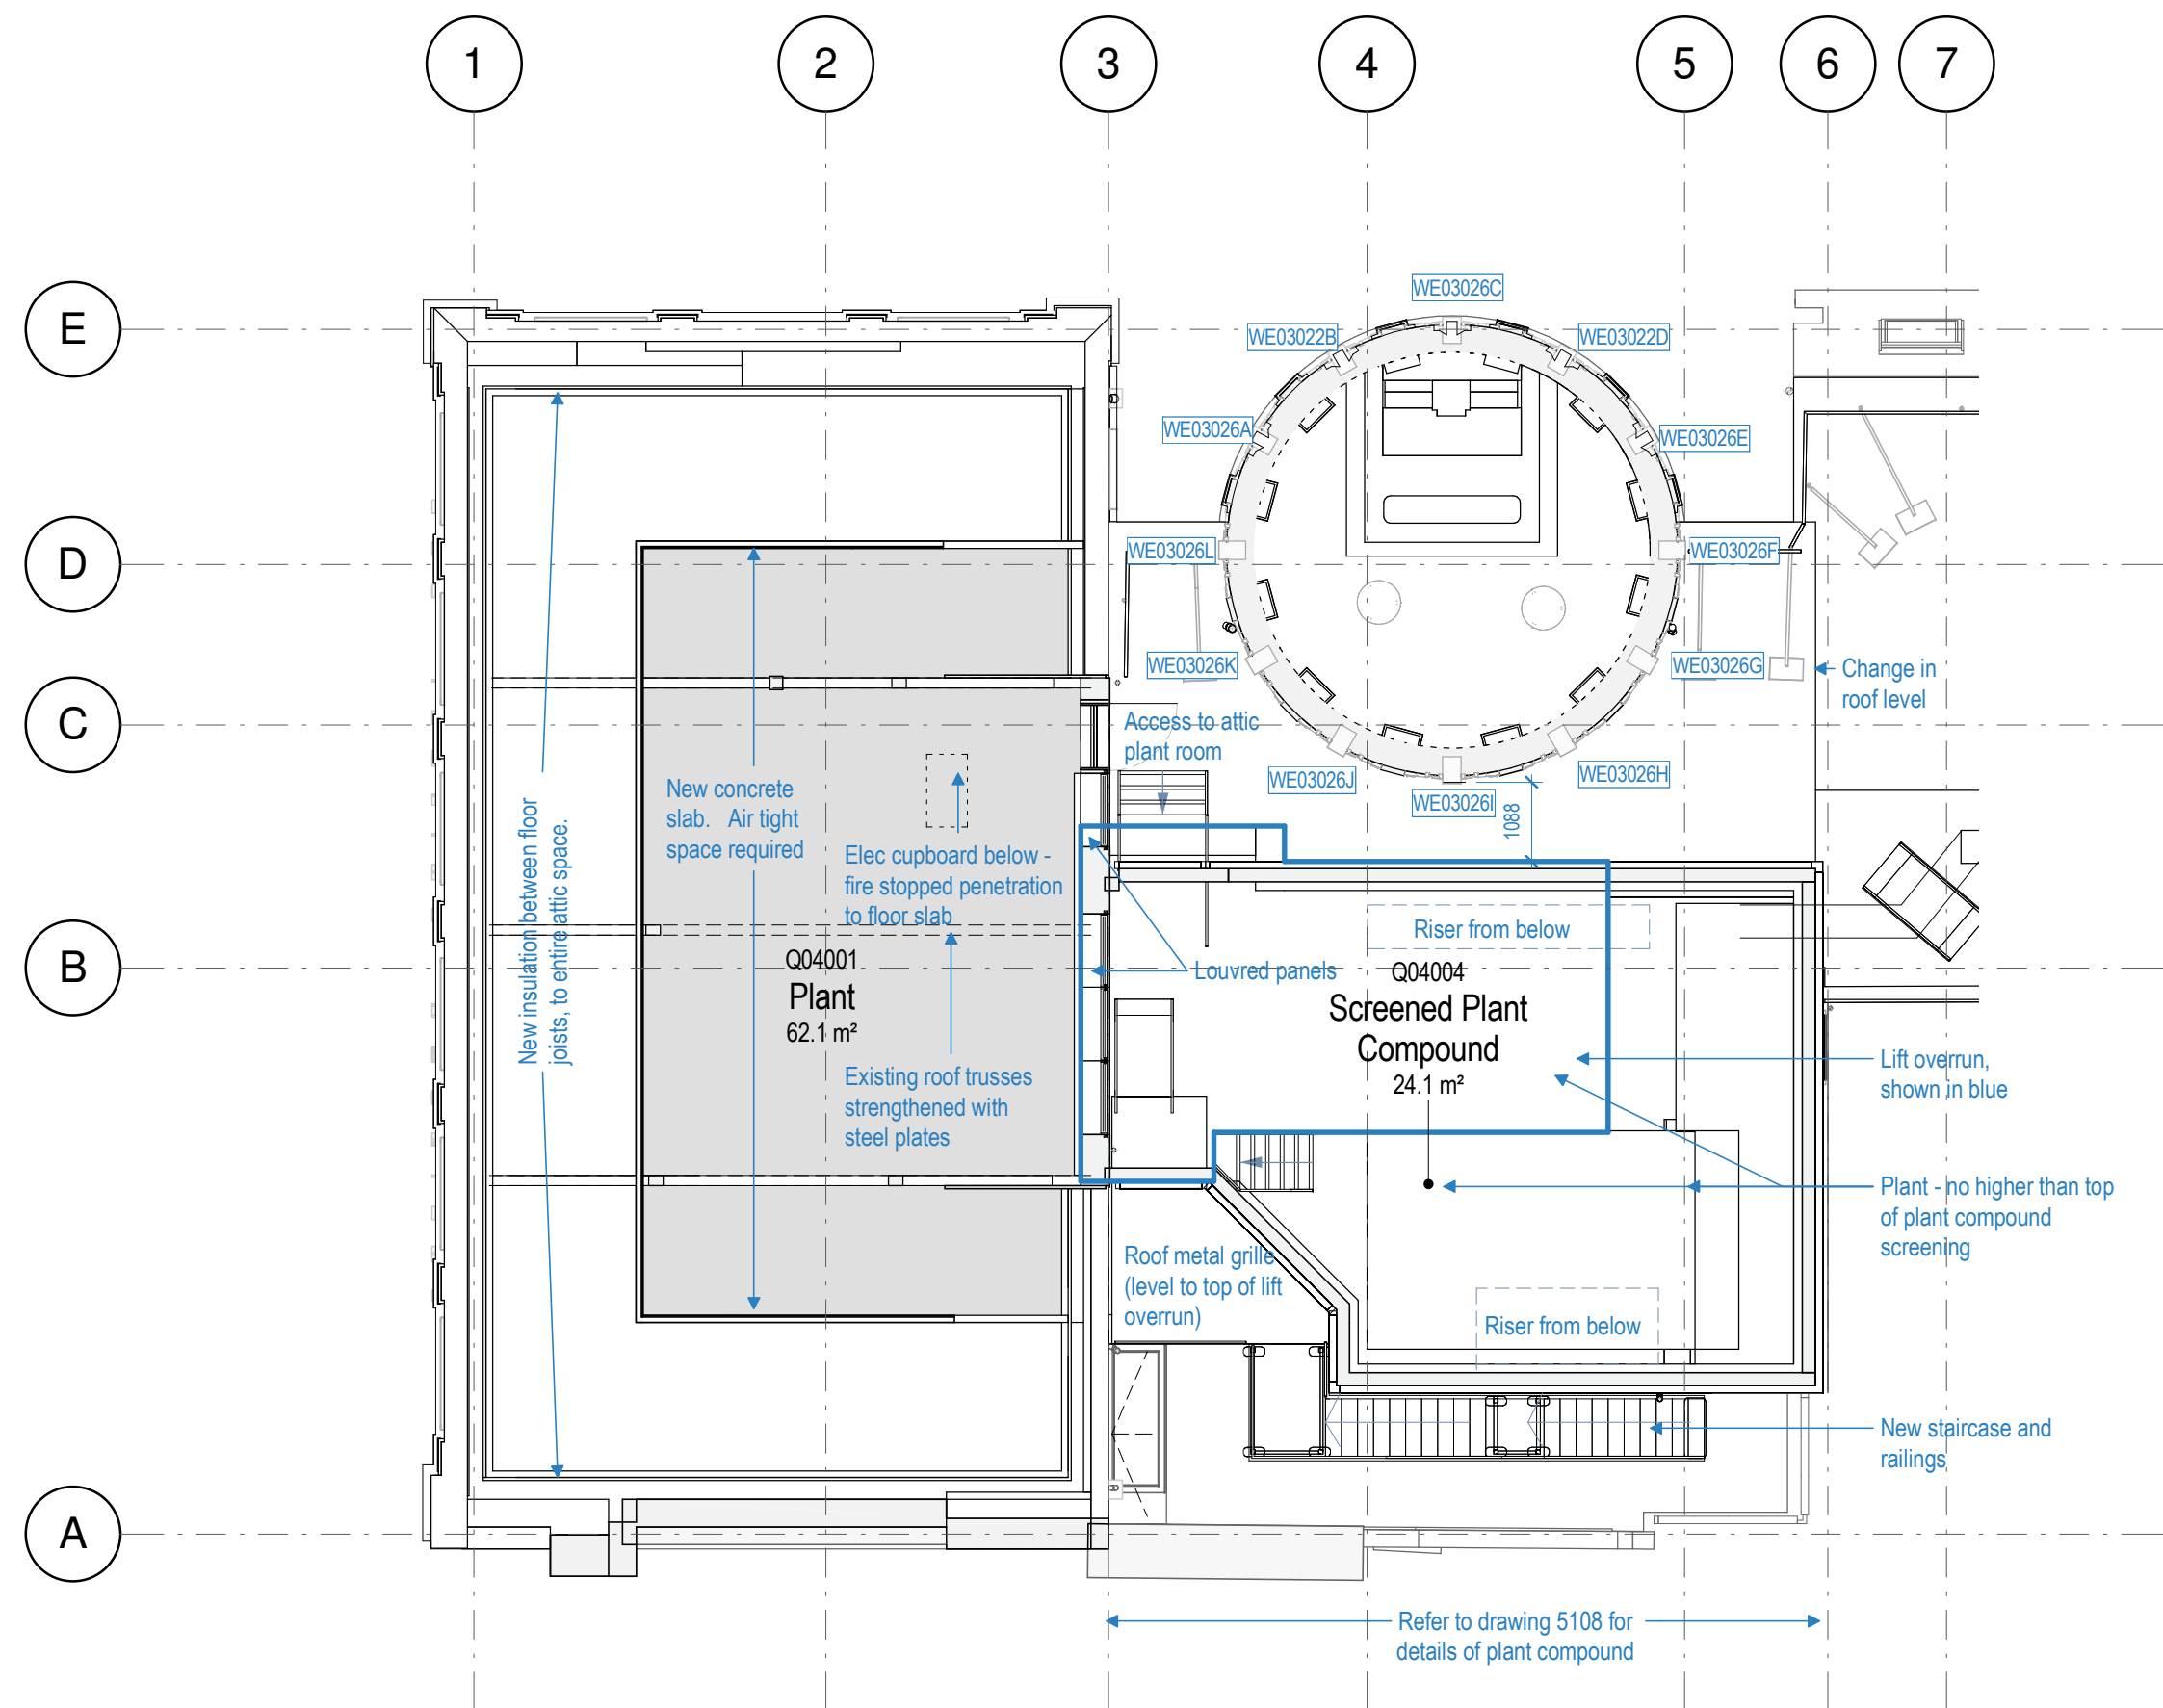


| Key |                          |  |
|-----|--------------------------|--|
|     | Existing building fabric |  |
|     | New building fabric      |  |

| GIA       | Area (m²) | Area (ft²) |
|-----------|-----------|------------|
| 04 - Roof | 62.5 m²   | 672 ft²    |
| 04 - Roof | 58.1 m²   | 625 ft²    |
| 04 - Roof | 53.9 m²   | 580 ft²    |

| Notes |   |
|-------|---|
| 1     | Landscape design proposals are indicative                                                                       |
| 2     | Secondary glazing to be added to all habitable rooms, except: feature staircase, chapel and new curtain walling |
| 2     | All existing windows to be fixed shut                                                                           |

1 2256 Roof Accommodation 1: 100

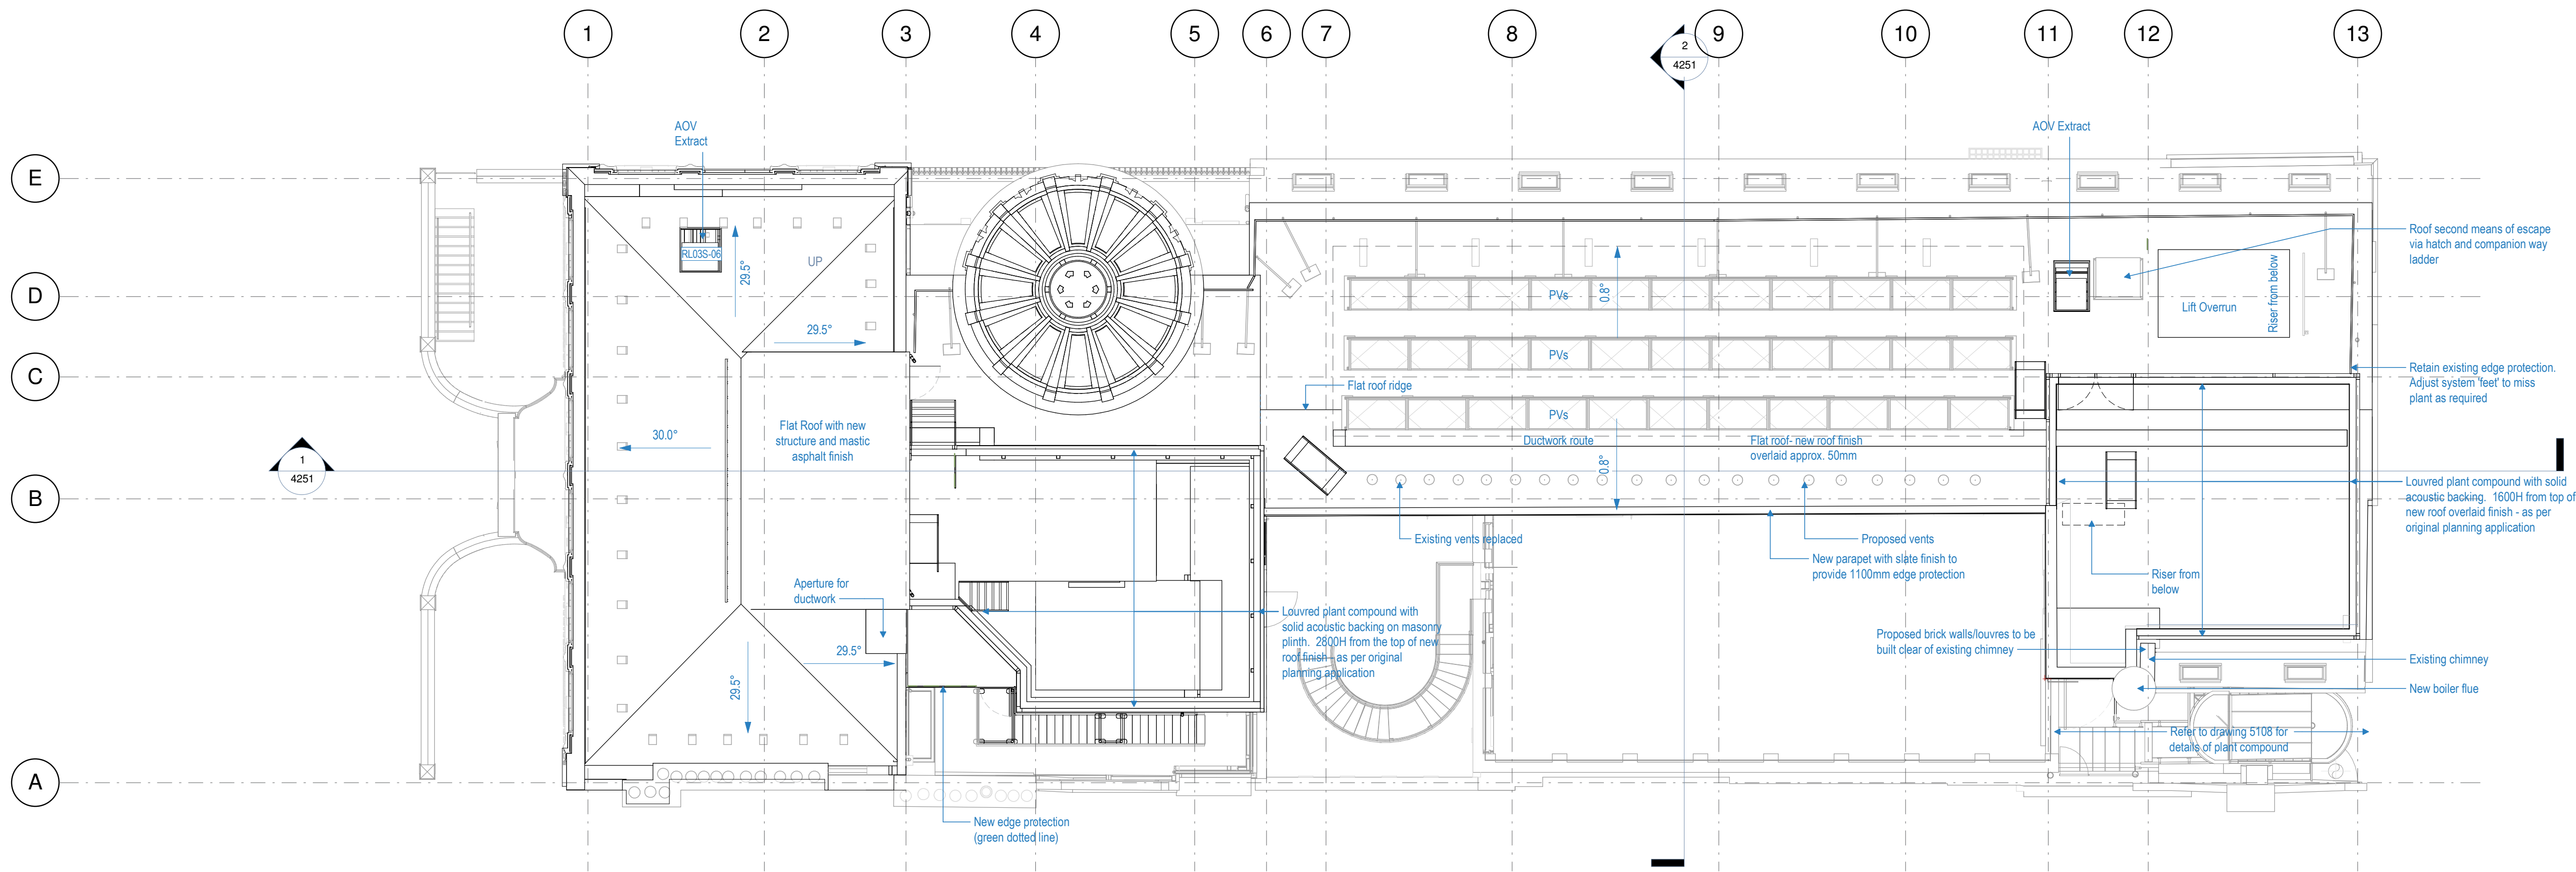

|     |          |                                                           |    |
|-----|----------|-----------------------------------------------------------|----|
| A11 | 19.06.18 | SECTION 73 PLANNING APPLICATION                           | LM |
| A10 | 15.06.18 | Section 73 planning application for Kier approval         | LM |
| A6  | 21.08.17 | PLANNING: Revised drawings following Camden feedback / LM | LM |
| A4  | 10.07.17 | PLANNING SUBMISSION / LM                                  | GT |
| A3  | 05.07.17 | Planning Submission for Client Approval / LM / GV         | GT |
| A2  | 06.04.17 | Pre-planning application to Camden / CL                   | LM |
| A1  | 30.03.17 | Pre-planning application / CL                             | LM |

| Rev | Date | Details/ Amended by | Sign |
|-----|------|---------------------|------|
|-----|------|---------------------|------|

**sonnemanntoon**  
architects

Quality House  
6-9 Quality Court  
Chancery Lane  
London WC2A 1HP  
United Kingdom

tel: +44 (0)20 7580 8881  
email: info@st-arch.co.uk  
web: www.st-arch.co.uk

© This drawing is copyright

Do not scale this drawing. Architect to be informed of all discrepancies in dimensions. Contractor to check all dimensions on site.

|                                     |          |          |
|-------------------------------------|----------|----------|
| Project title                       |          |          |
| ITALIAN HOSPITAL                    |          |          |
| Drawing title                       |          |          |
| PROPOSED PLANS - PLANNING Roof Plan |          |          |
| Scale                               | Status   | Revision |
| 1: 100 @A1                          | APPROVAL | A11      |
| 1: 200 @A3                          |          |          |
| Drawing number                      |          |          |


1615-ST-Q1-06-DR-A-2256

2 2256 Roof 1: 100

0 1 5 10m


7  
2231

First Floor Mezzanine  
1 : 200

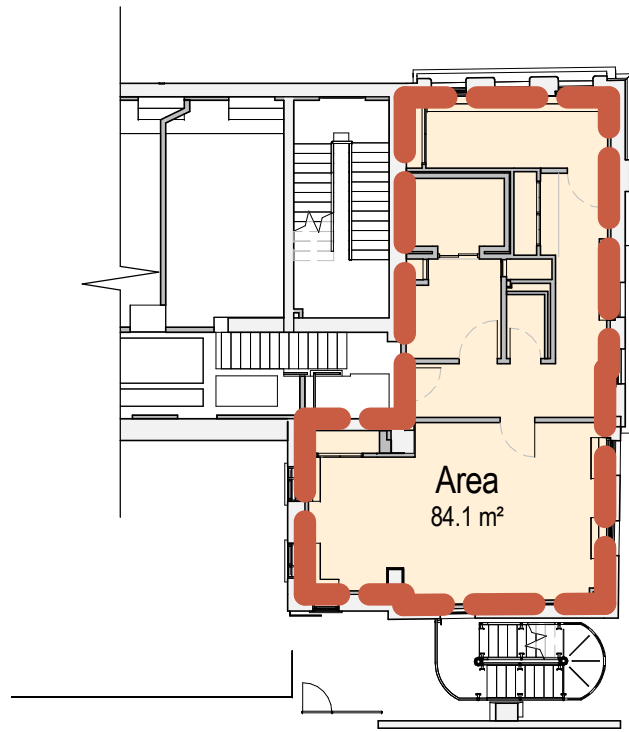


2  
2231

First Floor  
1 : 200

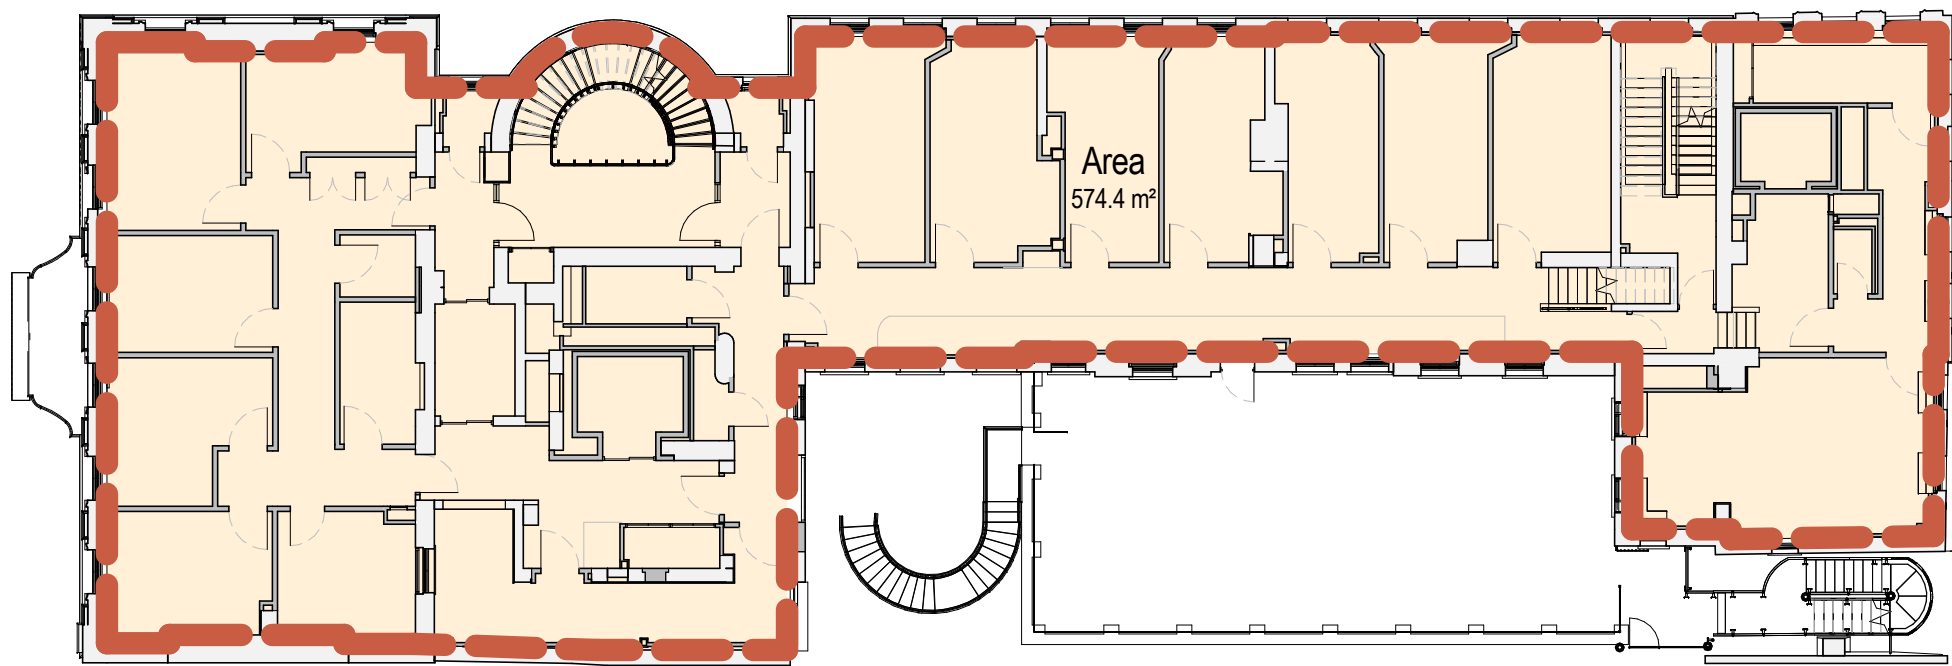


5  
2231

Roof  
1 : 200

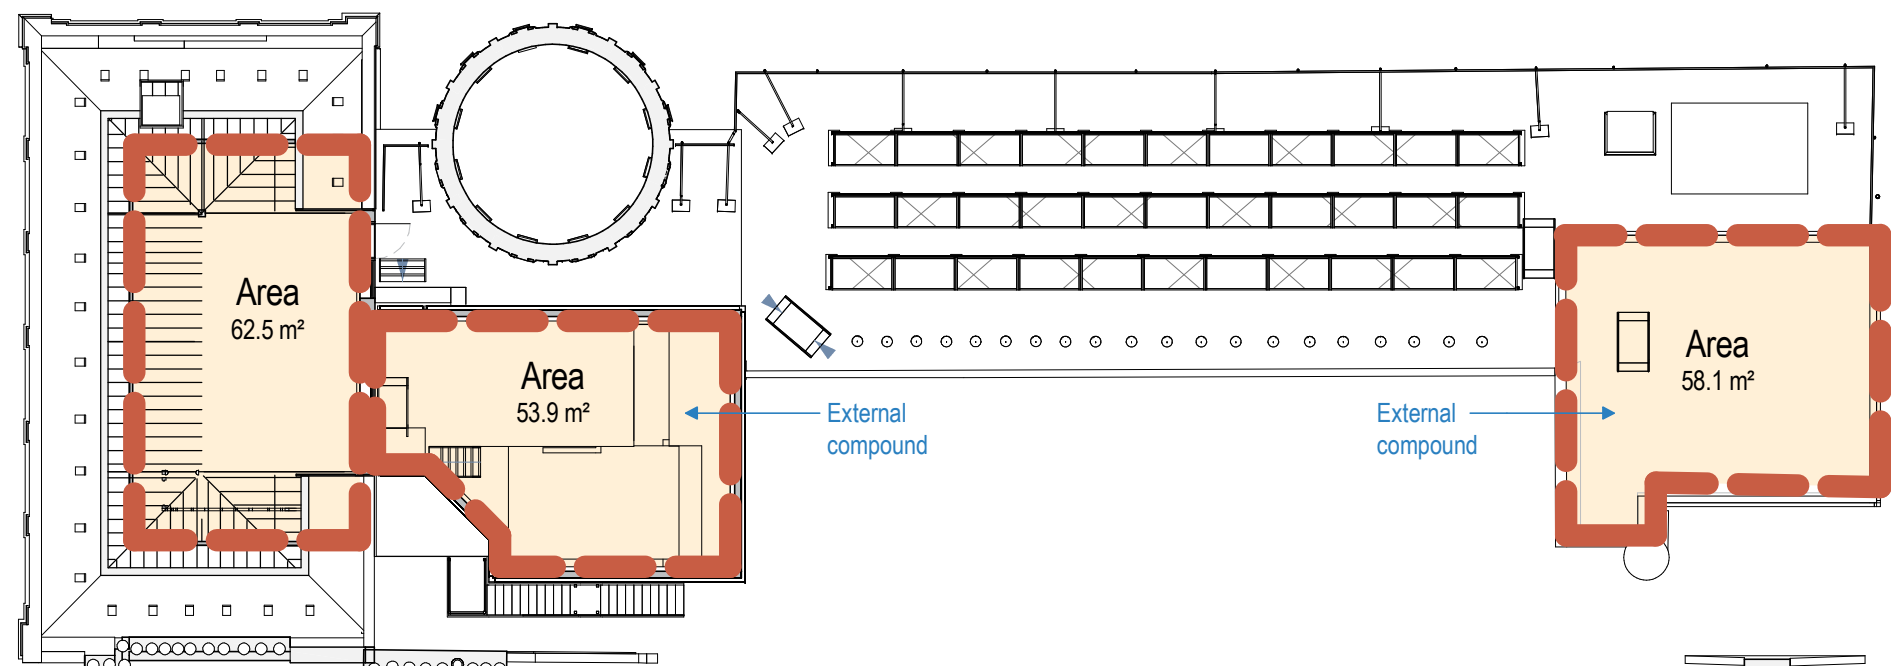


1  
2231

Ground Floor  
1 : 200

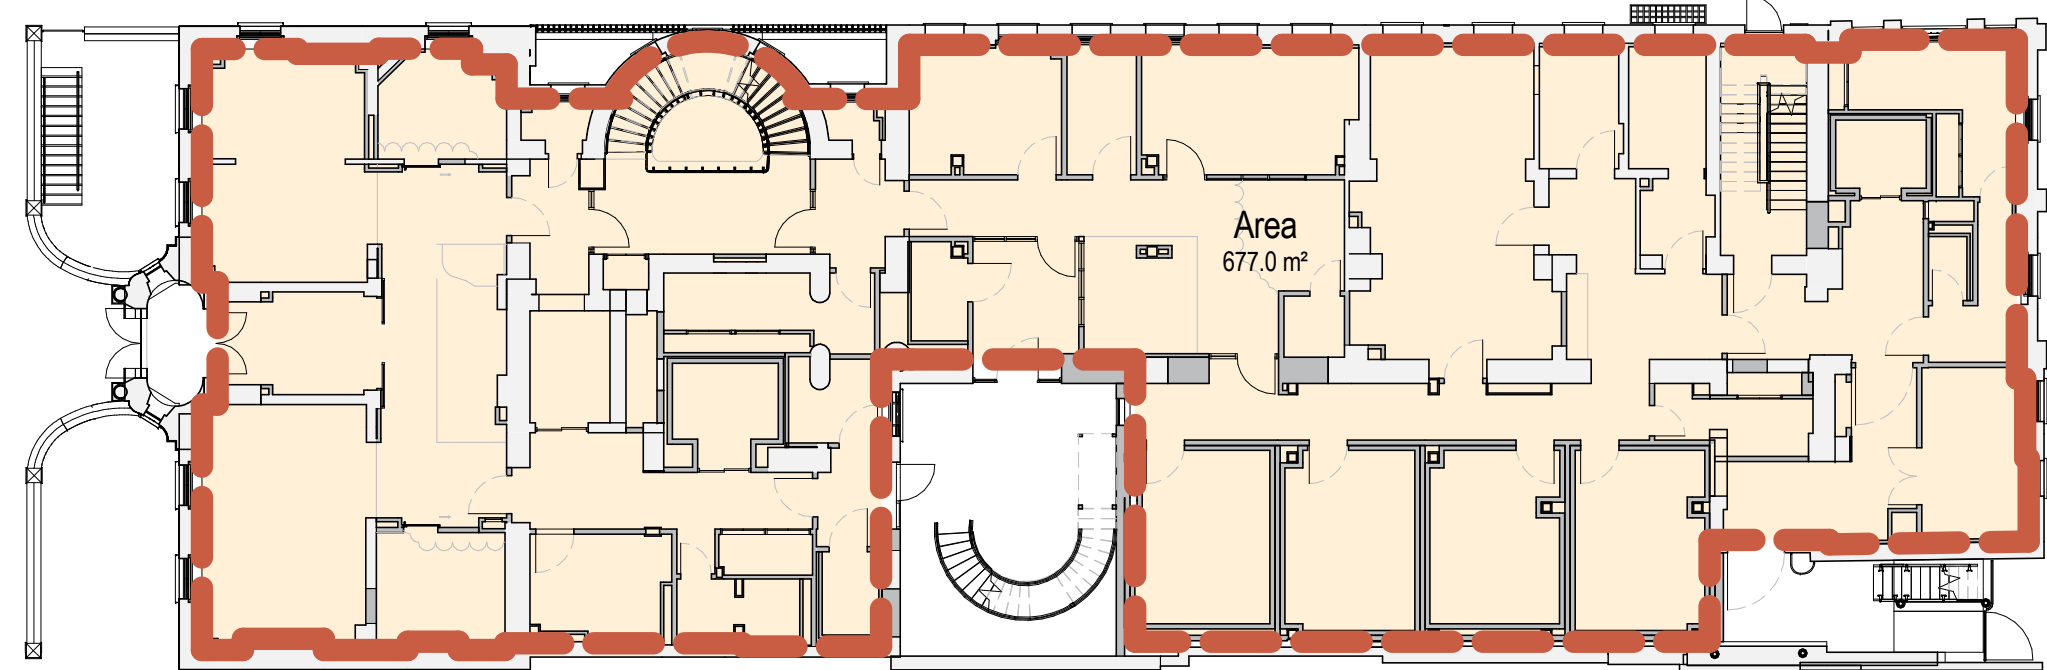


4  
2231

Third Floor  
1 : 200

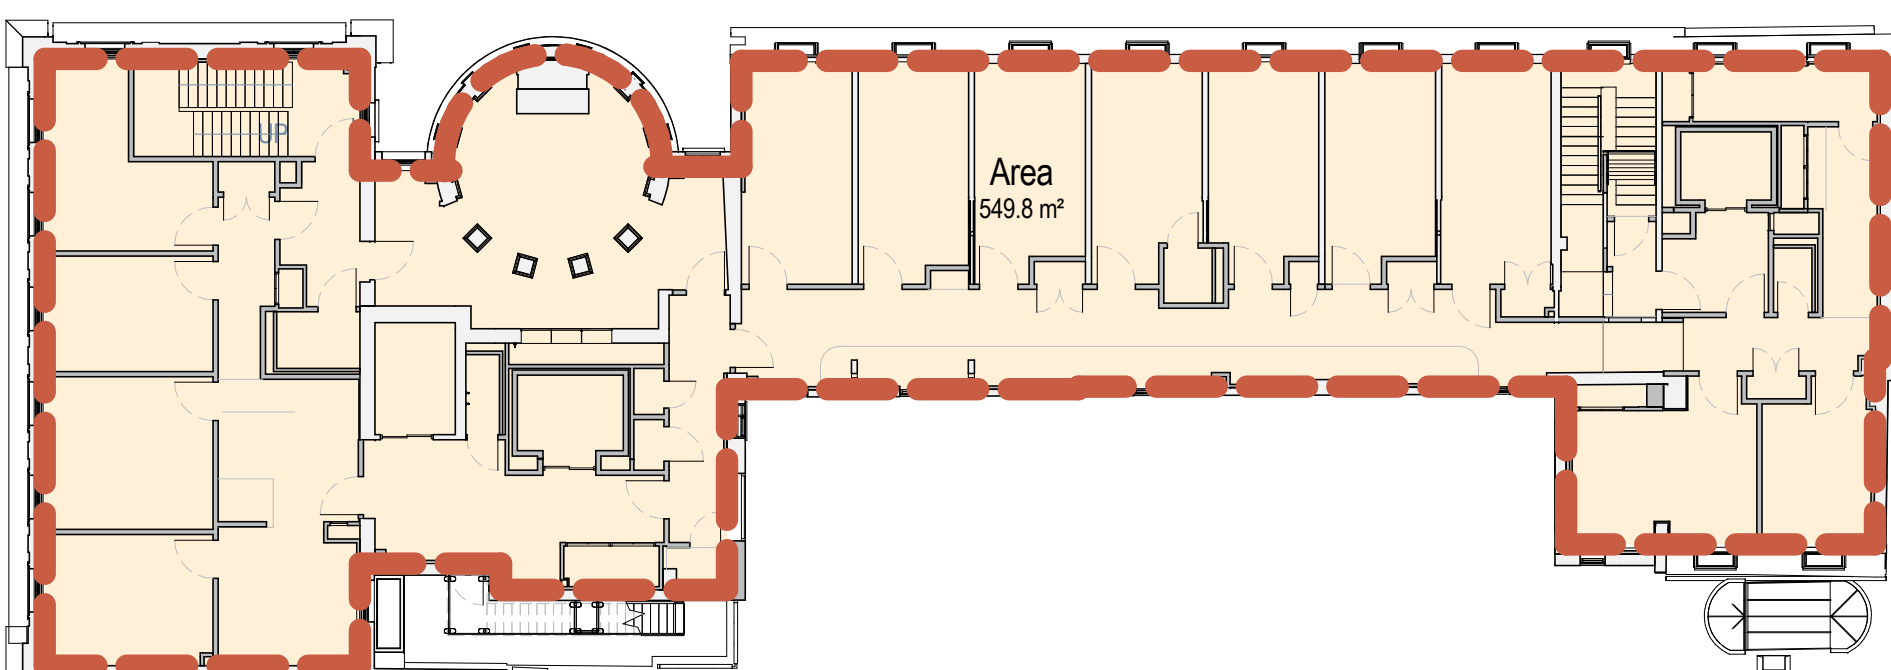


6  
2231

Lower Ground  
1 : 200

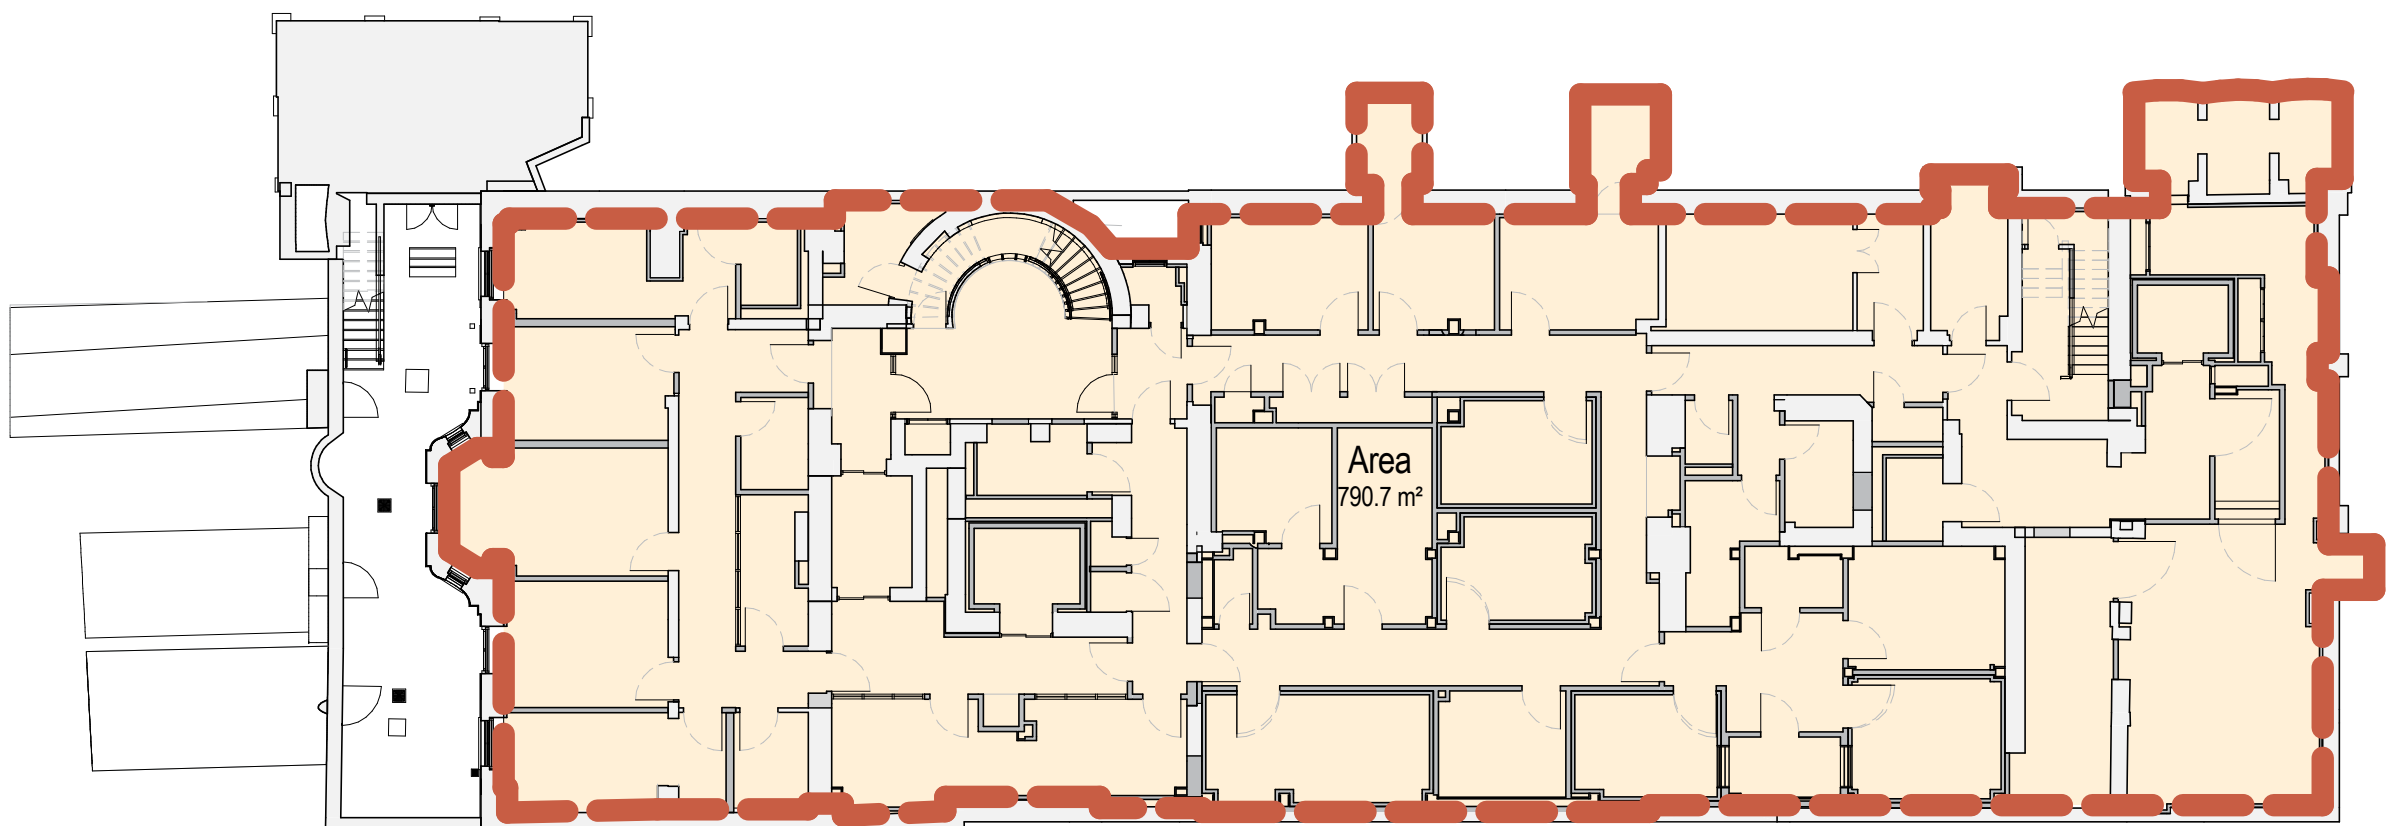


3  
2231

Second Floor  
1 : 200

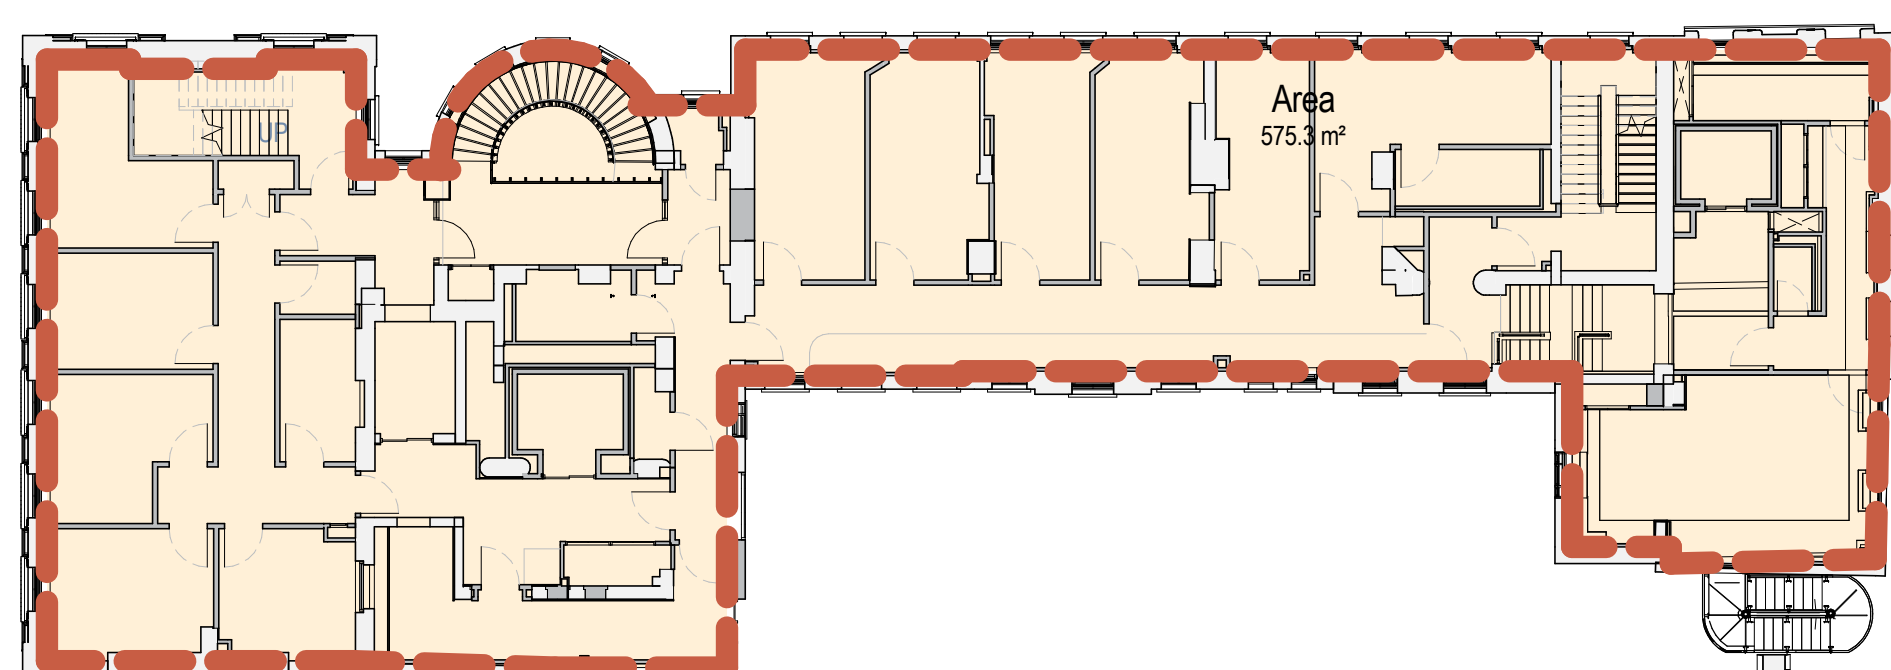

Plan Layout Key

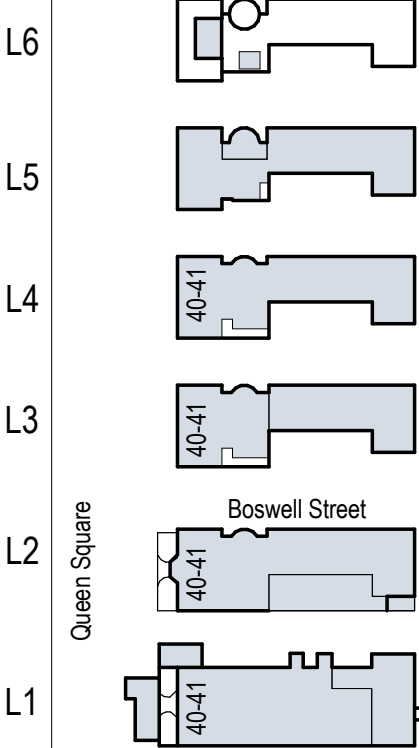

Key

Red dashed line Gross Internal Area (GIA)

| GIA (per floor)        | Area (m²)  | Area (ft²) |
|------------------------|------------|------------|
| Not Placed             | 0.0 m²     | 0 ft²      |
| LG - Lower Ground      | 790.7 m²   | 8,511 ft²  |
| GF - Ground            | 677.0 m²   | 7,288 ft²  |
| 01 - First             | 574.4 m²   | 6,183 ft²  |
| 01MS - First South Mez | 84.1 m²    | 905 ft²    |
| 02 - Second            | 575.3 m²   | 6,192 ft²  |
| 03 - Third             | 549.8 m²   | 5,918 ft²  |
| 04 - Roof              | 174.4 m²   | 1,877 ft²  |
| Grand total            | 3,425.7 m² | 36,874 ft² |

Notes

- Gross Internal Area is the area of a building measured to the internal face of the perimeter walls at each floor level.
- 
- 

|     |          |                                                   |    |
|-----|----------|---------------------------------------------------|----|
| A11 | 19.06.18 | SECTION 73 PLANNING APPLICATION                   | LM |
| A10 | 15.06.18 | Section 73 planning application for Kier approval | LM |
| A4  | 10.07.17 | PLANNING SUBMISSION / LM                          | GT |
| A3  | 05.07.17 | Planning Submission for Client Approval / LM / GV | GT |
| A2  | 06.04.17 | Pre-planning application to Camden / CL           | LM |
| A1  | 30.03.17 | Pre-planning application / CL                     | LM |

| Rev | Date | Details/ Amended by | Sign |
|-----|------|---------------------|------|
|-----|------|---------------------|------|

**sonnemanntoon**  
**architects**

Quality House  
6-9 Quality Court  
Chancery Lane  
London WC2A 1HP  
United Kingdom

tel: +44 (0)20 7580 8881  
email: info@st-arch.co.uk  
web: www.st-arch.co.uk

© This drawing is copyright

Do not scale this drawing. Architect to be informed of all discrepancies in dimensions. Contractor to check all dimensions on site.

Project title

ITALIAN HOSPITAL

Drawing title


PROPOSED PLANS


GIA

| Scale                   | Status   | Revision |
|-------------------------|----------|----------|
| 1: 50 @A1<br>1: 100 @A3 | APPROVAL | A11      |
| Drawing number          |          |          |

1615-ST-Q1-ZZ-DR-A-2231

0 1 2 5m

 

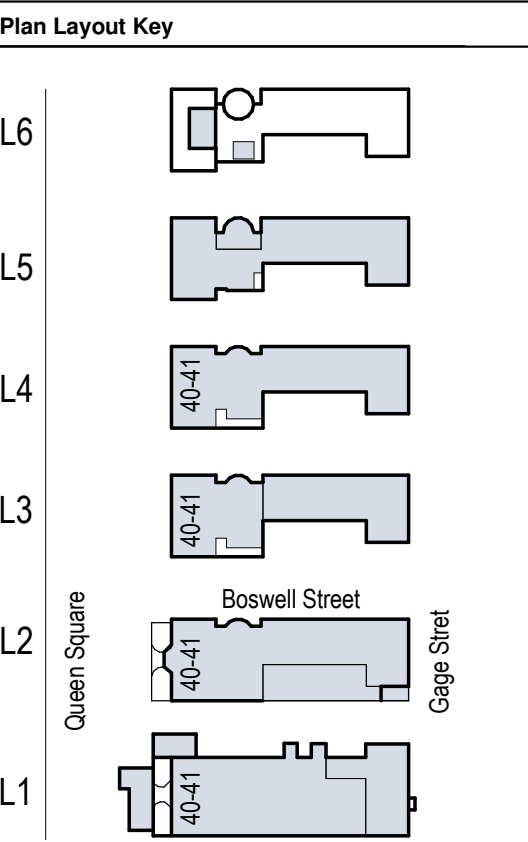

Key

— Gross External Area (GEA)

| GEA (per floor)        | Area (m²)  | Area (ft²) |
|------------------------|------------|------------|
| Not Placed             | 0.0 m²     | 0 ft²      |
| LG - Lower Ground      | 855.9 m²   | 9,213 ft²  |
| GF - Ground            | 757.8 m²   | 8,157 ft²  |
| 01 - First             | 642.0 m²   | 6,910 ft²  |
| 01MS - First South Mez | 101.9 m²   | 1,097 ft²  |
| 02 - Second            | 639.8 m²   | 6,887 ft²  |
| 03 - Third             | 620.0 m²   | 6,674 ft²  |
| 04 - Roof              | 190.9 m²   | 2,055 ft²  |
| Grand total            | 3,808.3 m² | 40,992 ft² |

Notes

|   |                                                                                        |
|---|----------------------------------------------------------------------------------------|
| 1 | Gross External Area is the area of a building measured externally at each floor level. |
| 2 |                                                                                        |
| 3 |                                                                                        |

|     |          |                                                   |    |
|-----|----------|---------------------------------------------------|----|
| A11 | 19.06.18 | SECTION 73 PLANNING APPLICATION                   | LM |
| A10 | 15.06.18 | Section 73 planning application for Kier approval | LM |
| A4  | 10.07.17 | PLANNING SUBMISSION / LM                          | GT |
| A3  | 05.07.17 | Planning Submission for Client Approval / LM / GV | GT |
| A2  | 06.04.17 | Pre-planning application to Camden / CL           | LM |
| A1  | 30.03.17 | Pre-planning application / CL                     | LM |

| Rev | Date | Details/ Amended by | Sign |
|-----|------|---------------------|------|
|-----|------|---------------------|------|

**sonnemanntoon**  
architects

Quality House  
6-9 Quality Court  
Chancery Lane  
London WC2A 1HP  
United Kingdom

tel: +44 (0)20 7580 8881  
email: info@st-arch.co.uk  
web: www.st-arch.co.uk

© This drawing is copyright


Do not scale this drawing. Architect to be informed of all discrepancies in dimensions. Contractor to check all dimensions on site.

Project title  
ITALIAN HOSPITAL  
Drawing title  
PROPOSED PLANS  
GEA


| Scale                   | Status   | Revision |
|-------------------------|----------|----------|
| 1: 50 @A1<br>1: 100 @A3 | APPROVAL | A11      |

Drawing number  
1615-ST-XX-ZZ-DR-A-2236


7  
2236  
GEA-01M  
1 : 200

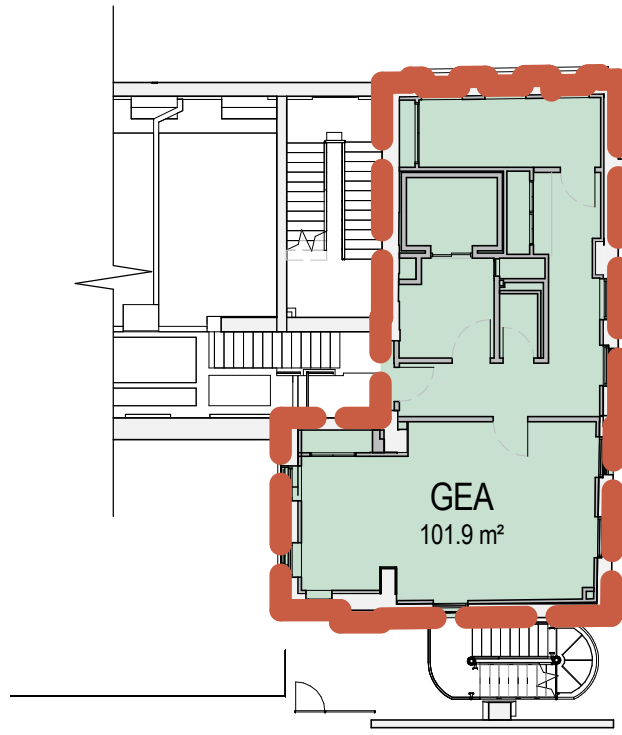


2  
2236  
First Floor  
1 : 200

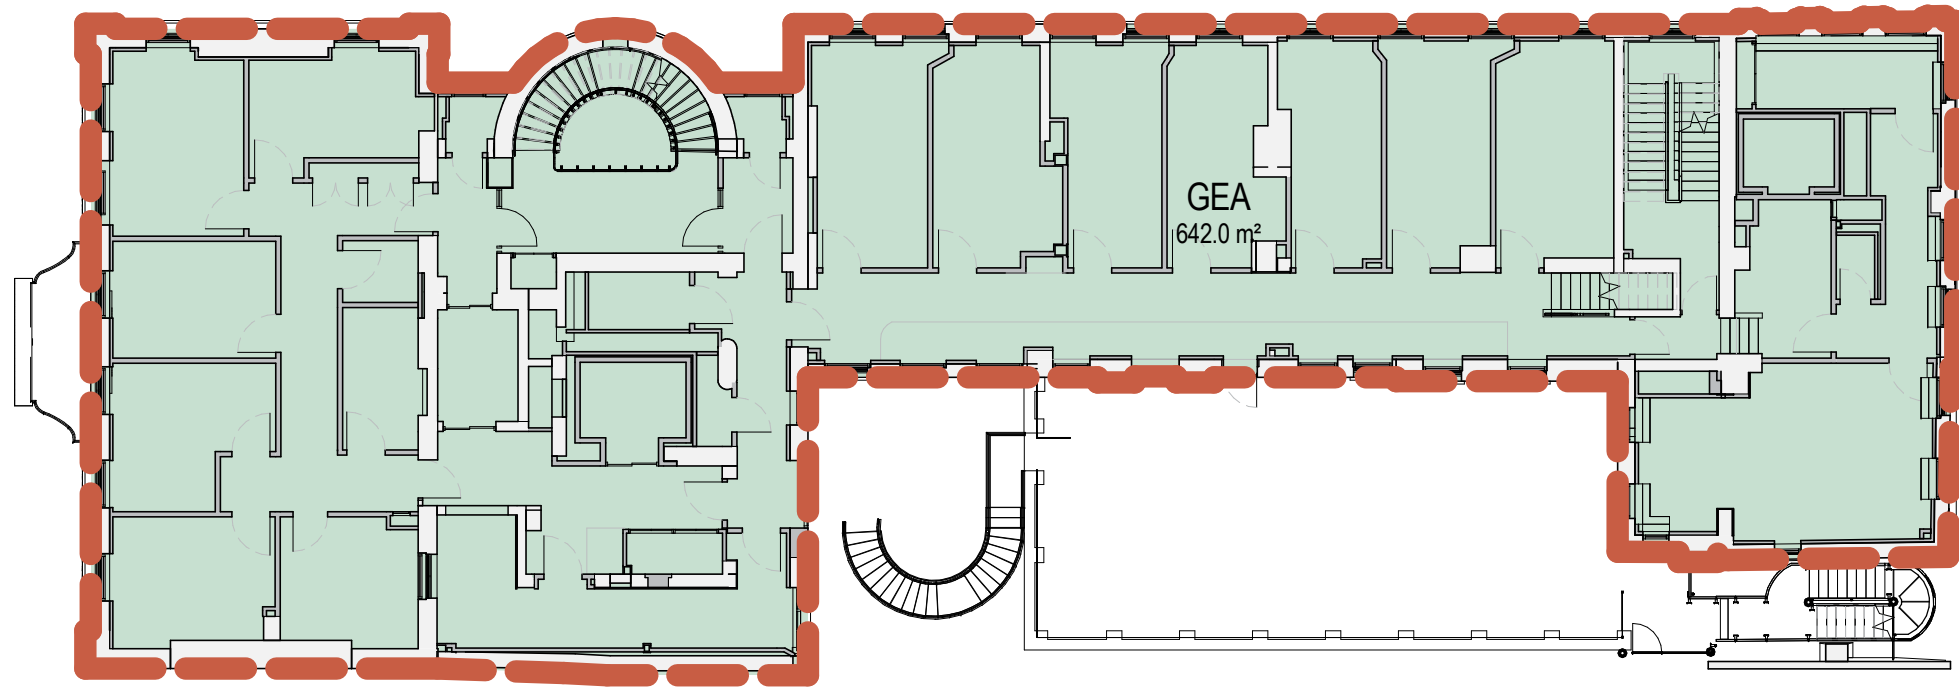


5  
2236  
Roof  
1 : 200

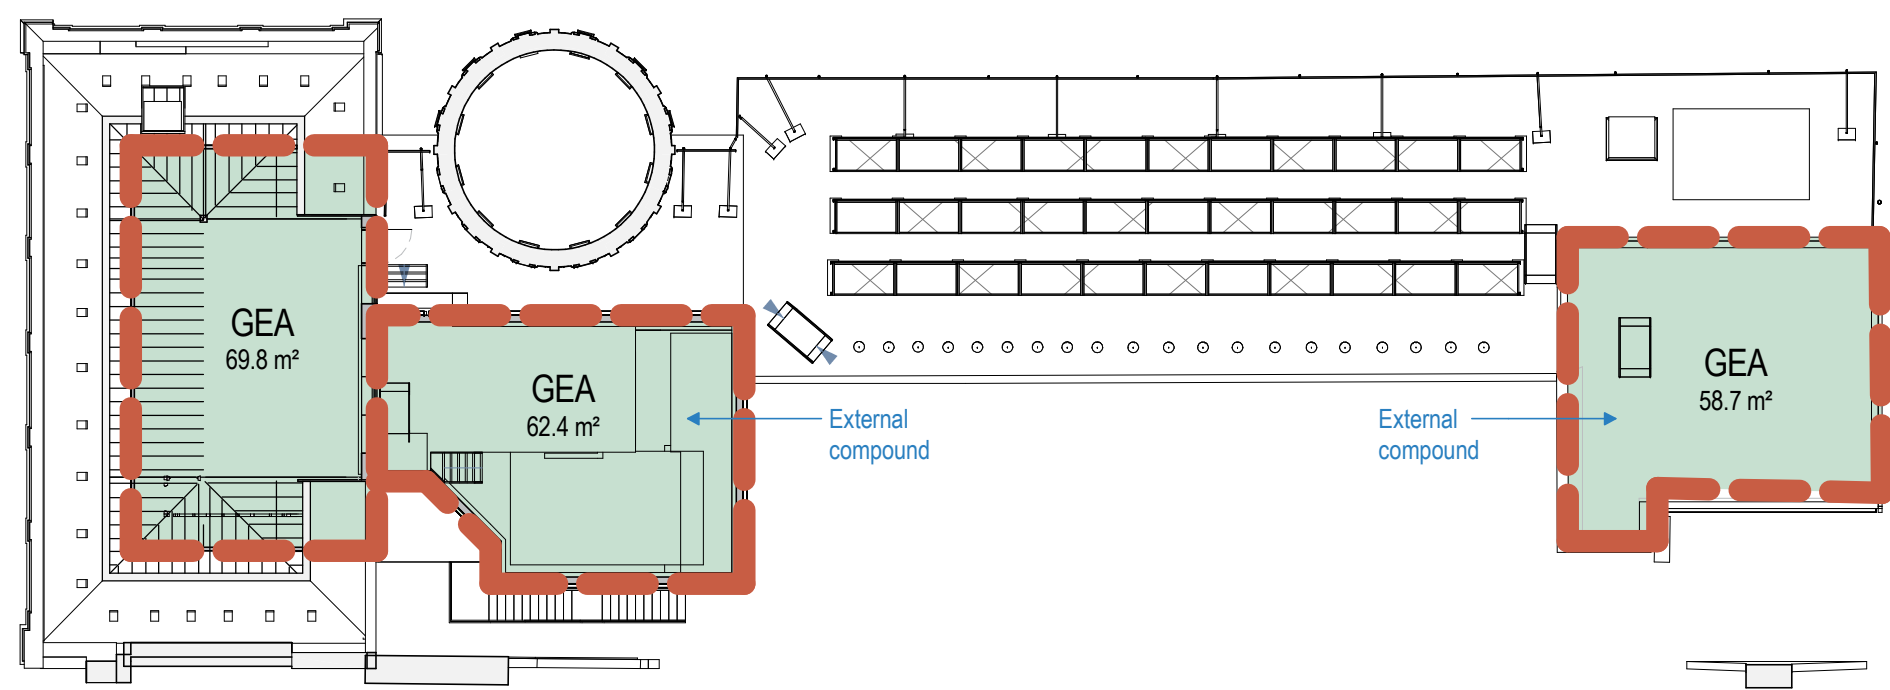


1  
2236  
Ground Floor  
1 : 200

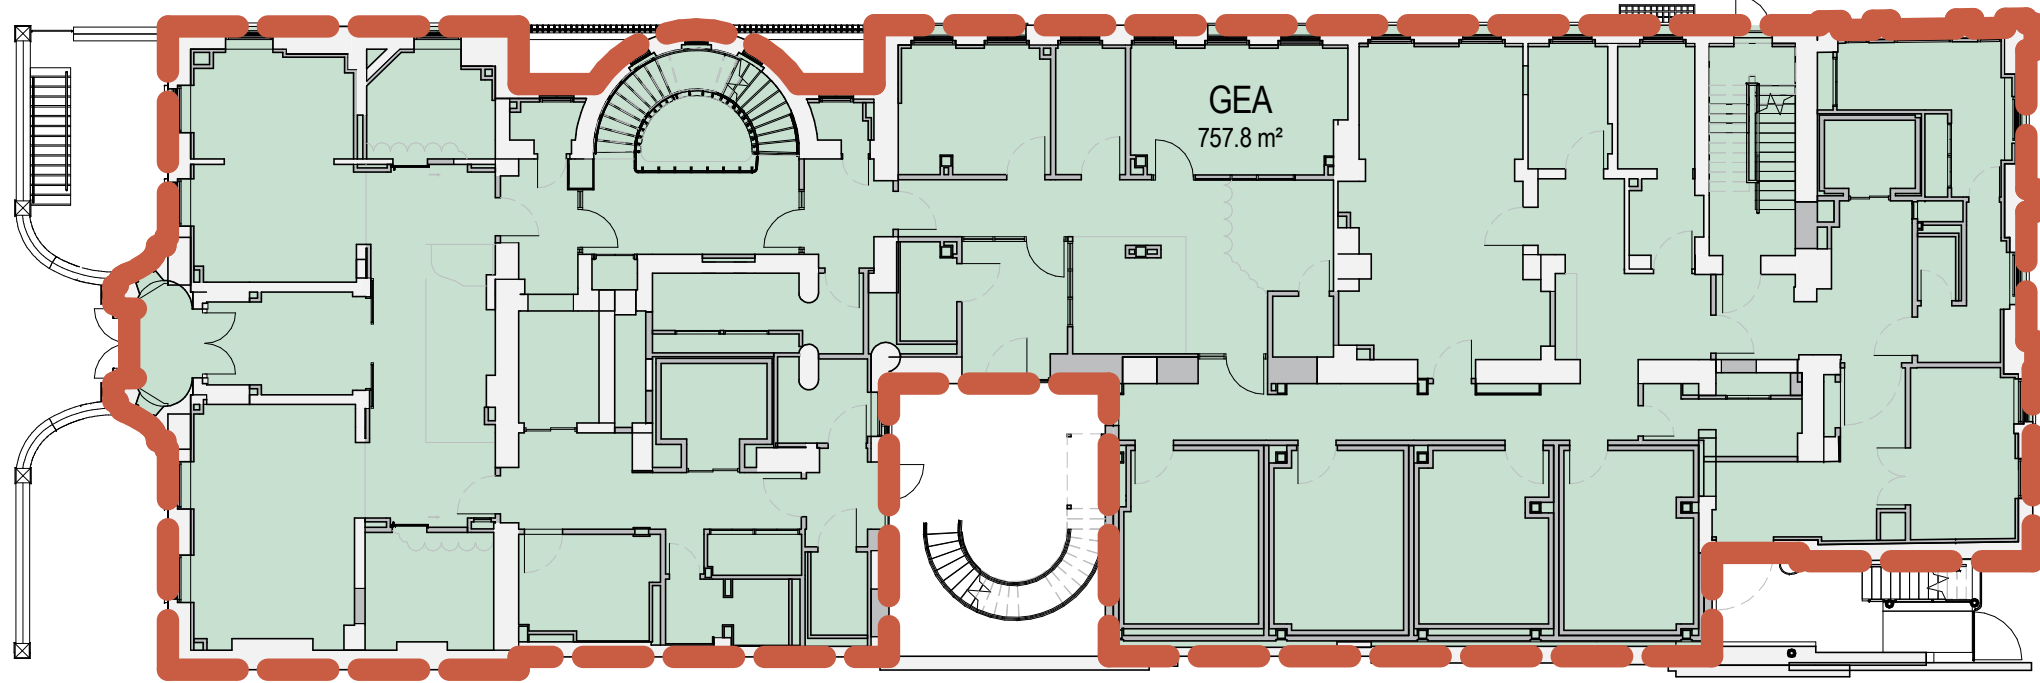

4  
2236  
Third Floor  
1 : 200

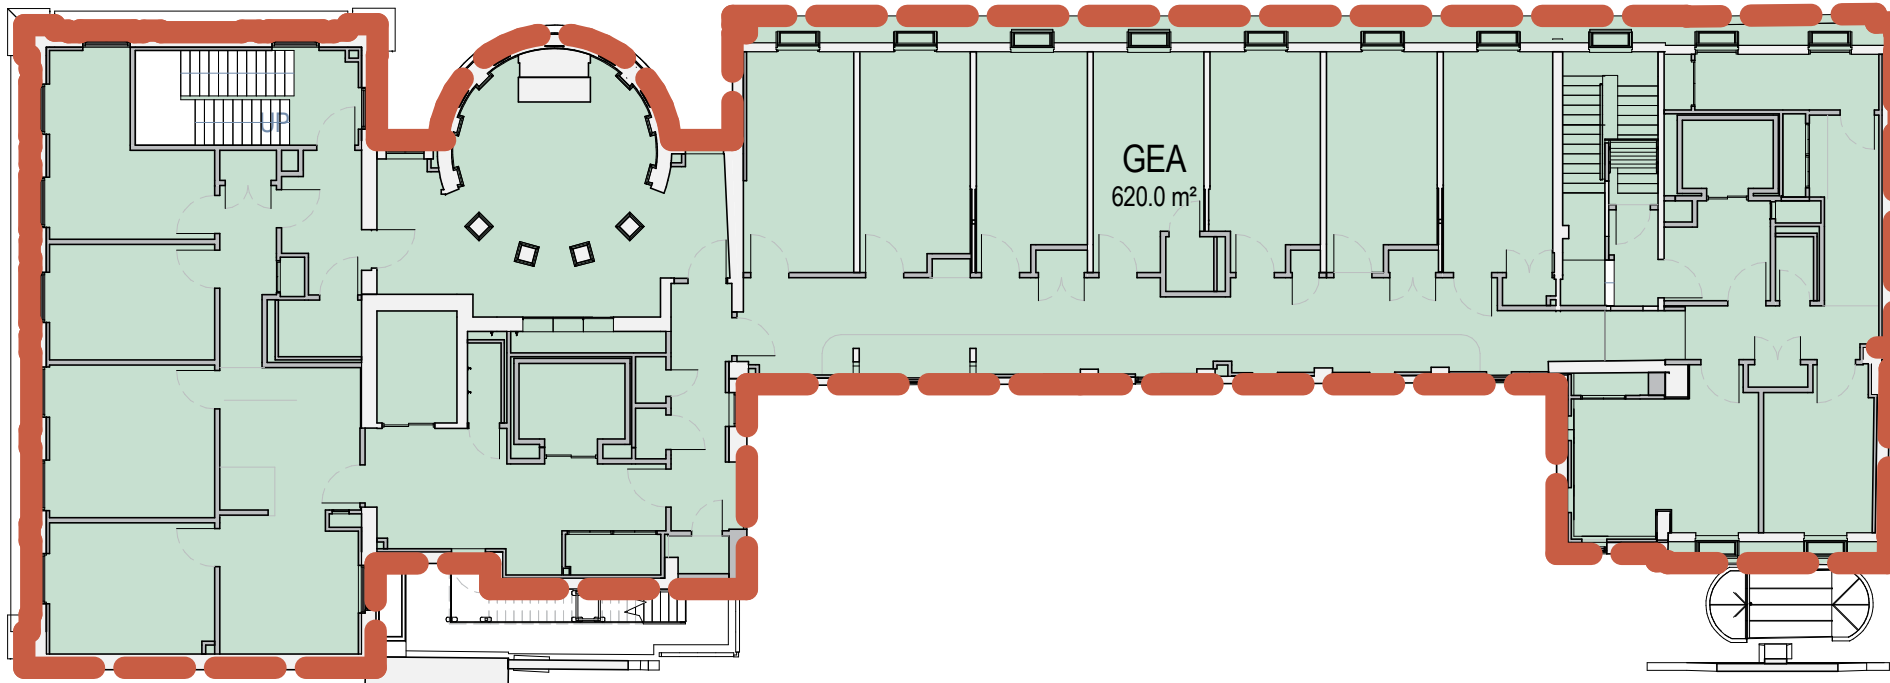

6  
2236  
Lower Ground  
1 : 200

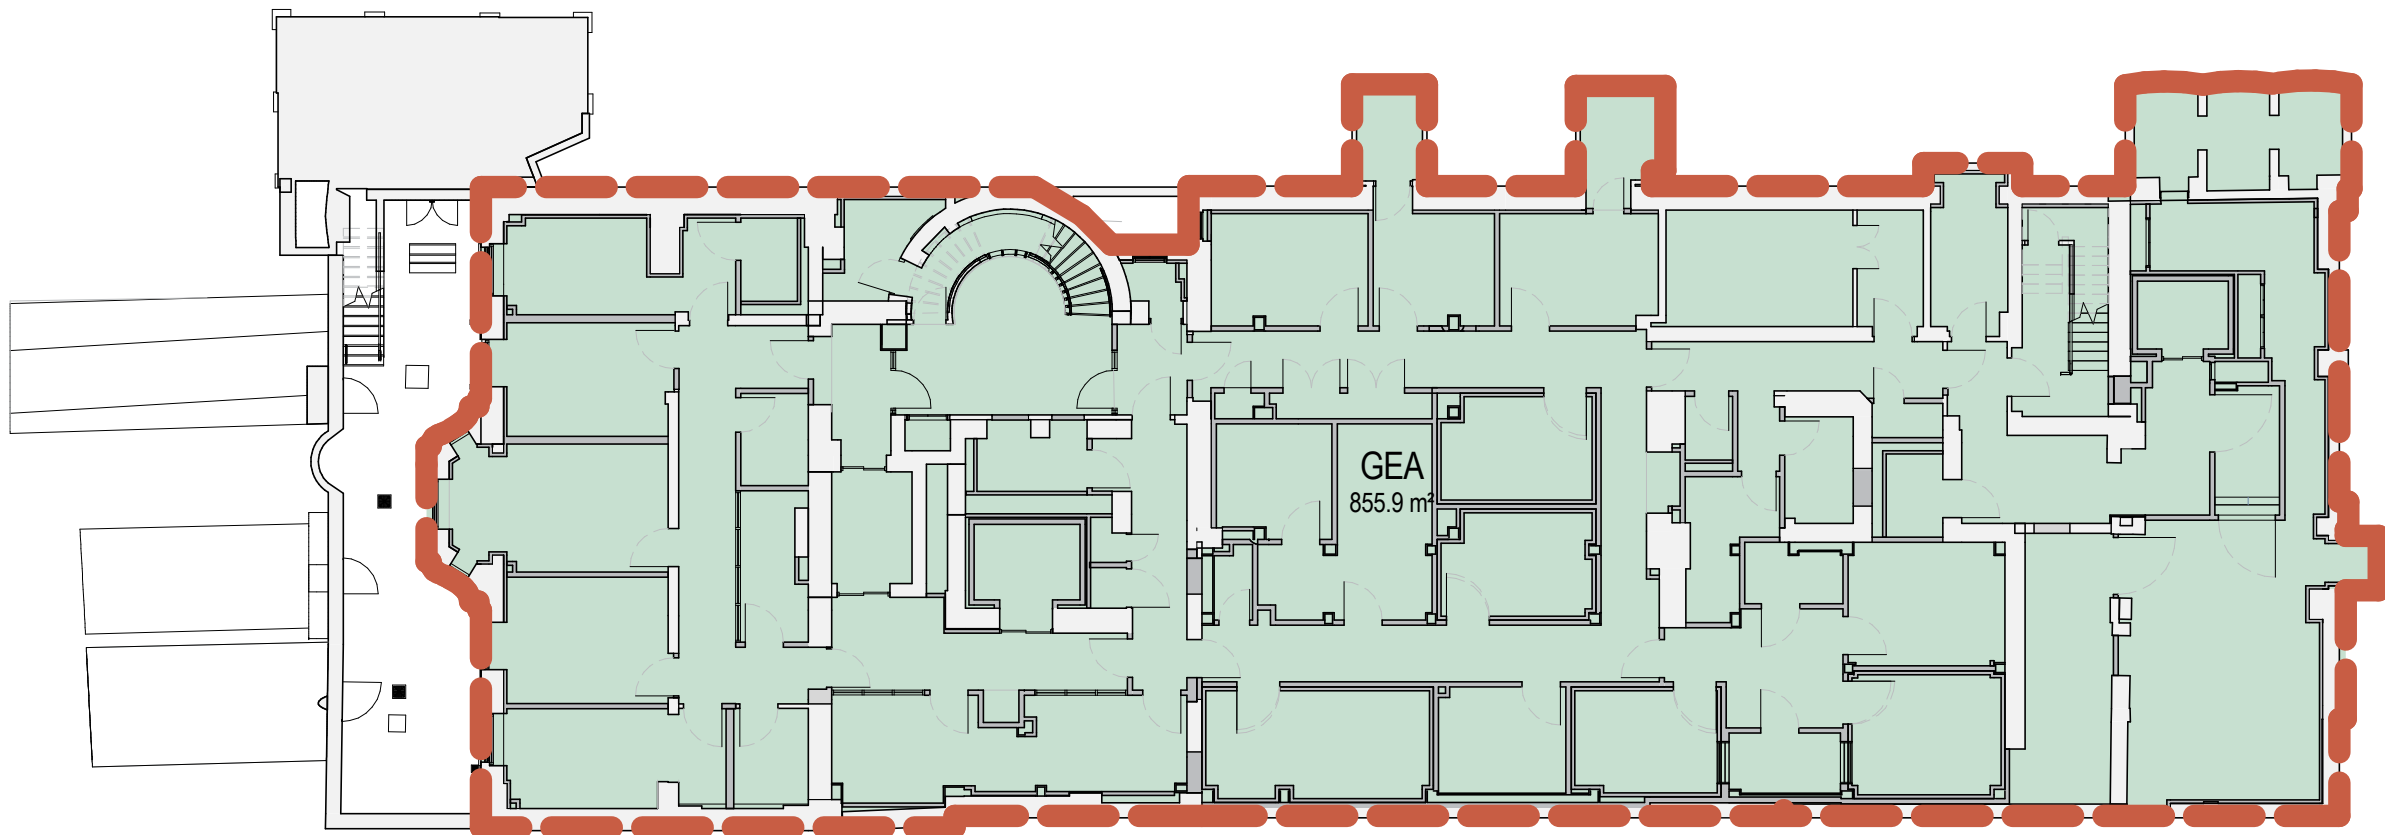

3  
2236  
Second Floor  
1 : 200



0 1 2 5m