




EXISTING SECOND FLOOR PLAN

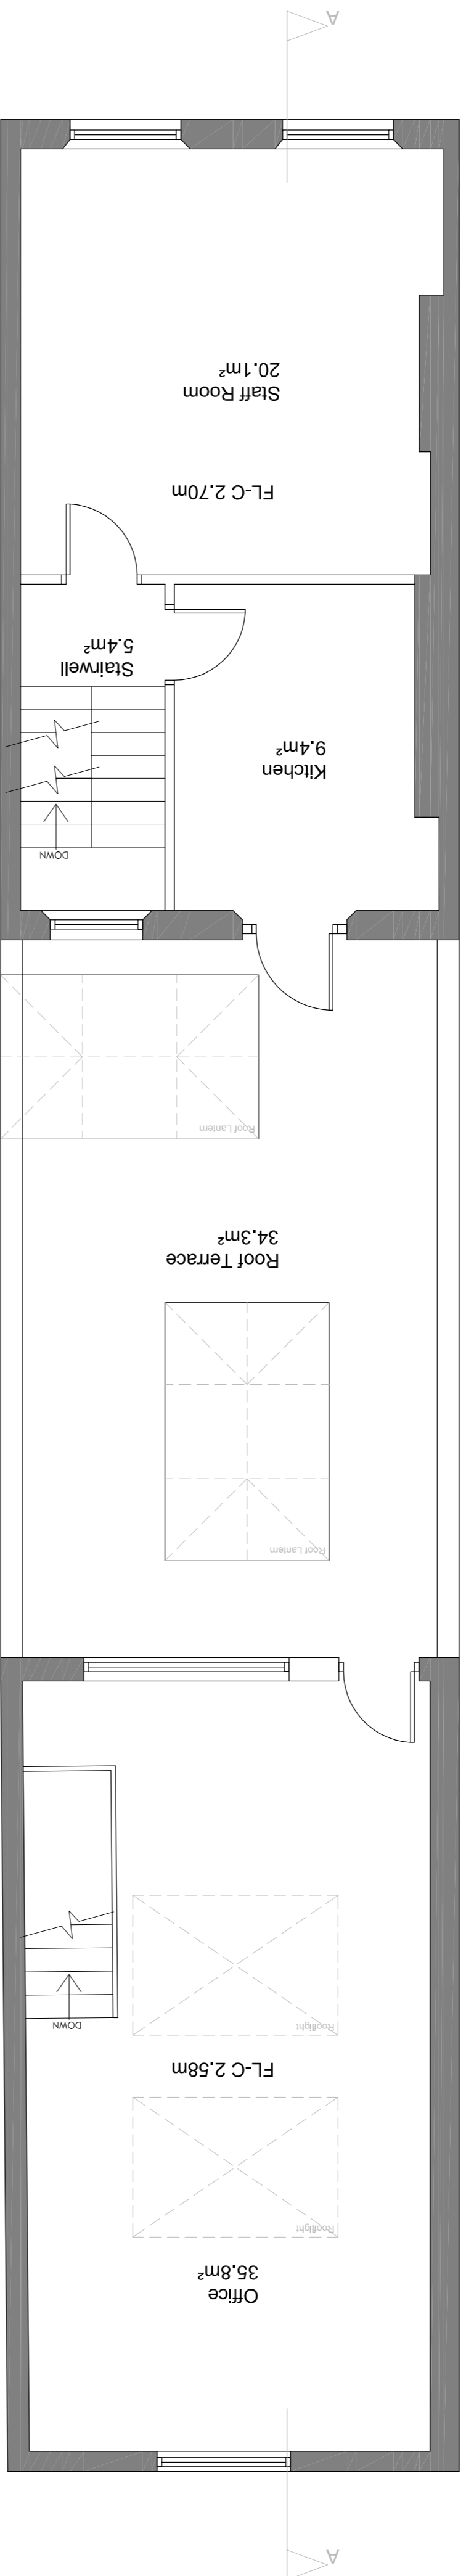



EXISTING FIRST FLOOR PLAN

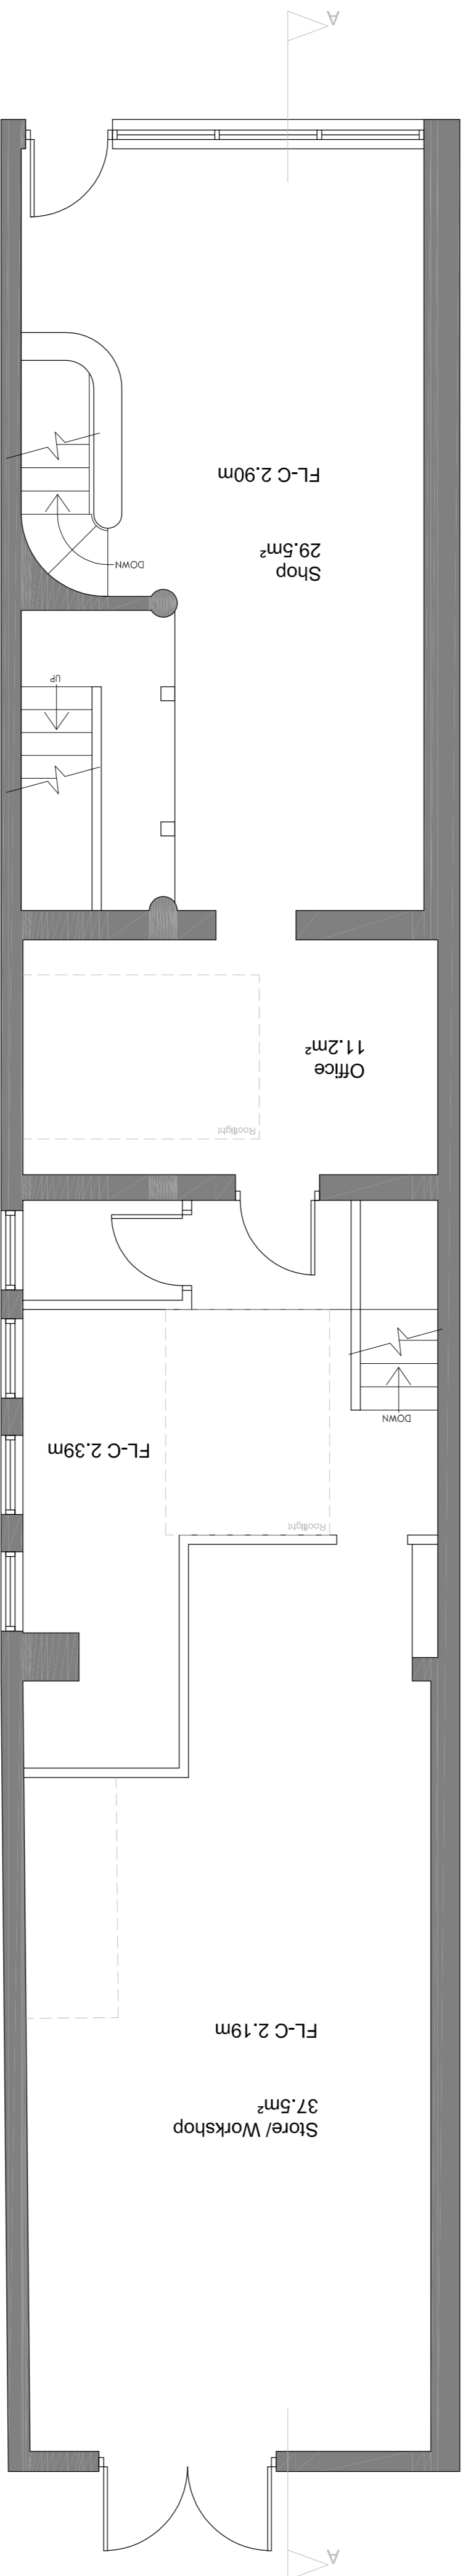

EXISTING GROUND FLOOR PLAN

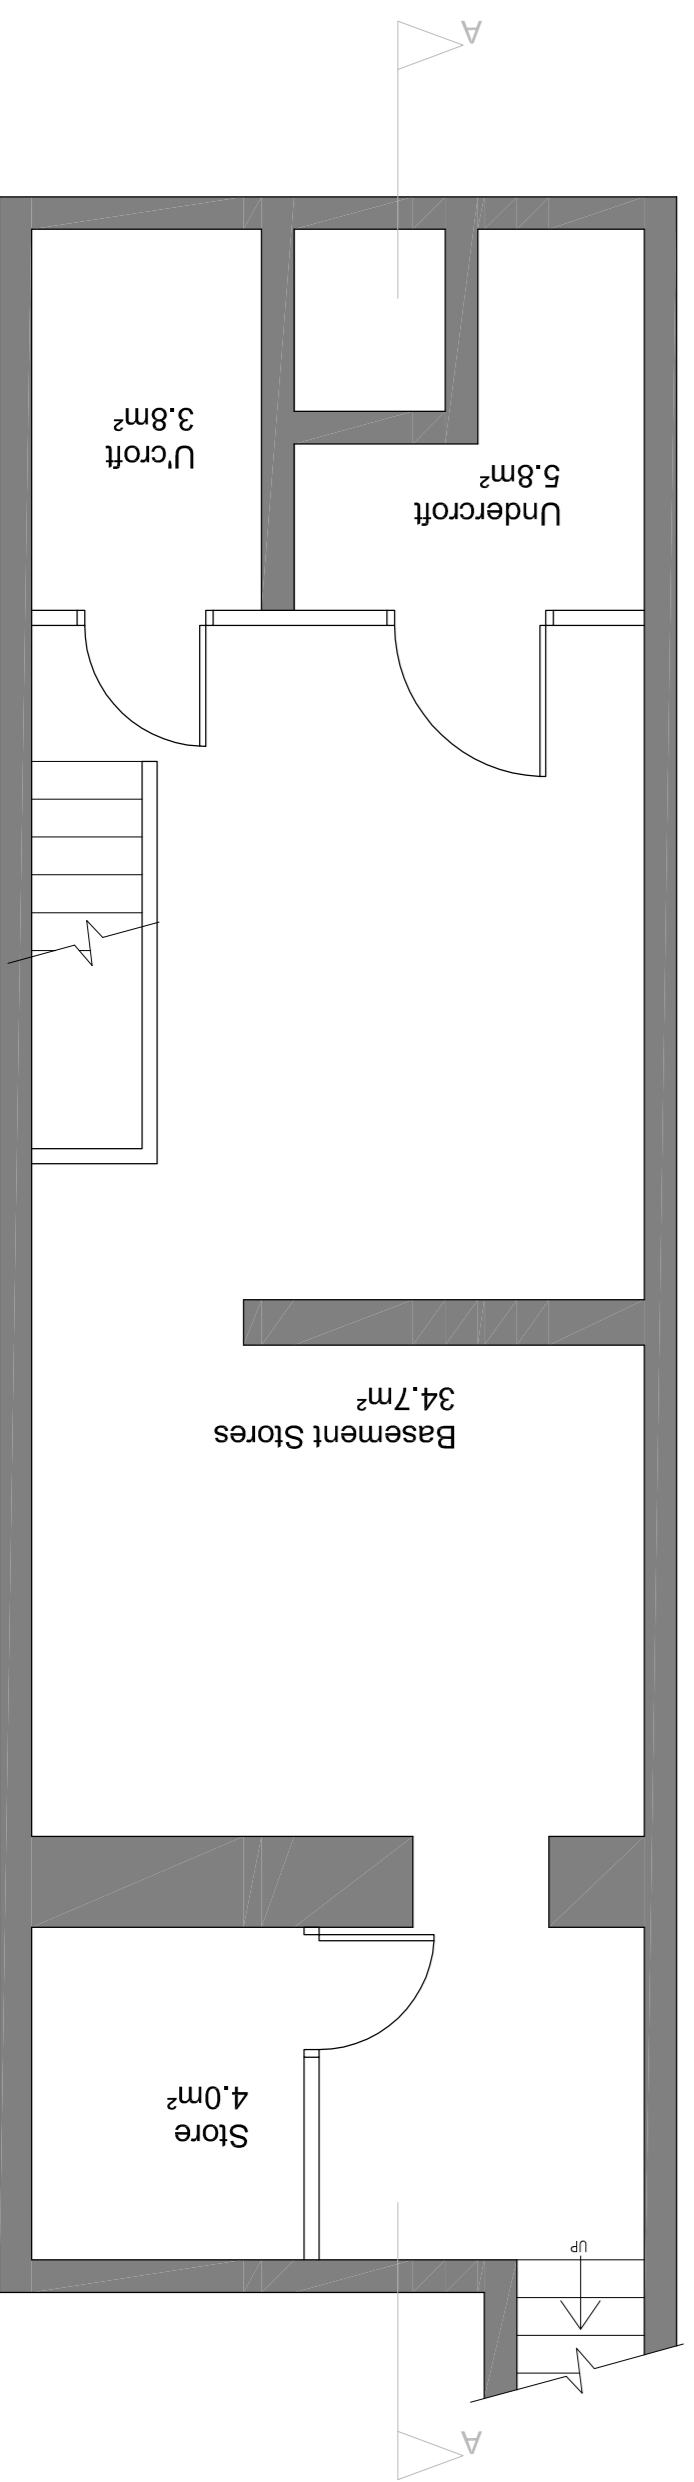

EXISTING BASEMENT FLOOR PLAN

 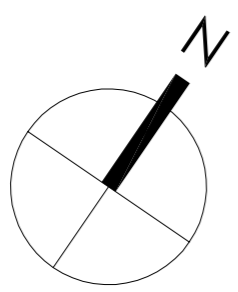

Scale 1:50

Rev	By	Description	Date
P1	MD	Preliminary Issue	



Chartered Surveyors  
 Project Managers, CDM Coordinators  
**trinity construction consultancy ltd**

Unit 5 Columbia, Orion Business Park, Addison Way, Green Bickerton, Leamthorpe, LE14 4LW  
 T: 01473 868188 F: 01473 831777 info@trinitycc.co.uk

Client  
**West & City Management Ltd.**

Project  
**244 Beisize Road,  
 London,  
 NW6 4BL**

Drawing Title  
**Existing Floor Plans**

Date	Drawn	MD	Rev
OCT17	MD		
Scale	1:50	Drawing No.	17009/101
Checked			P1

**A1**