



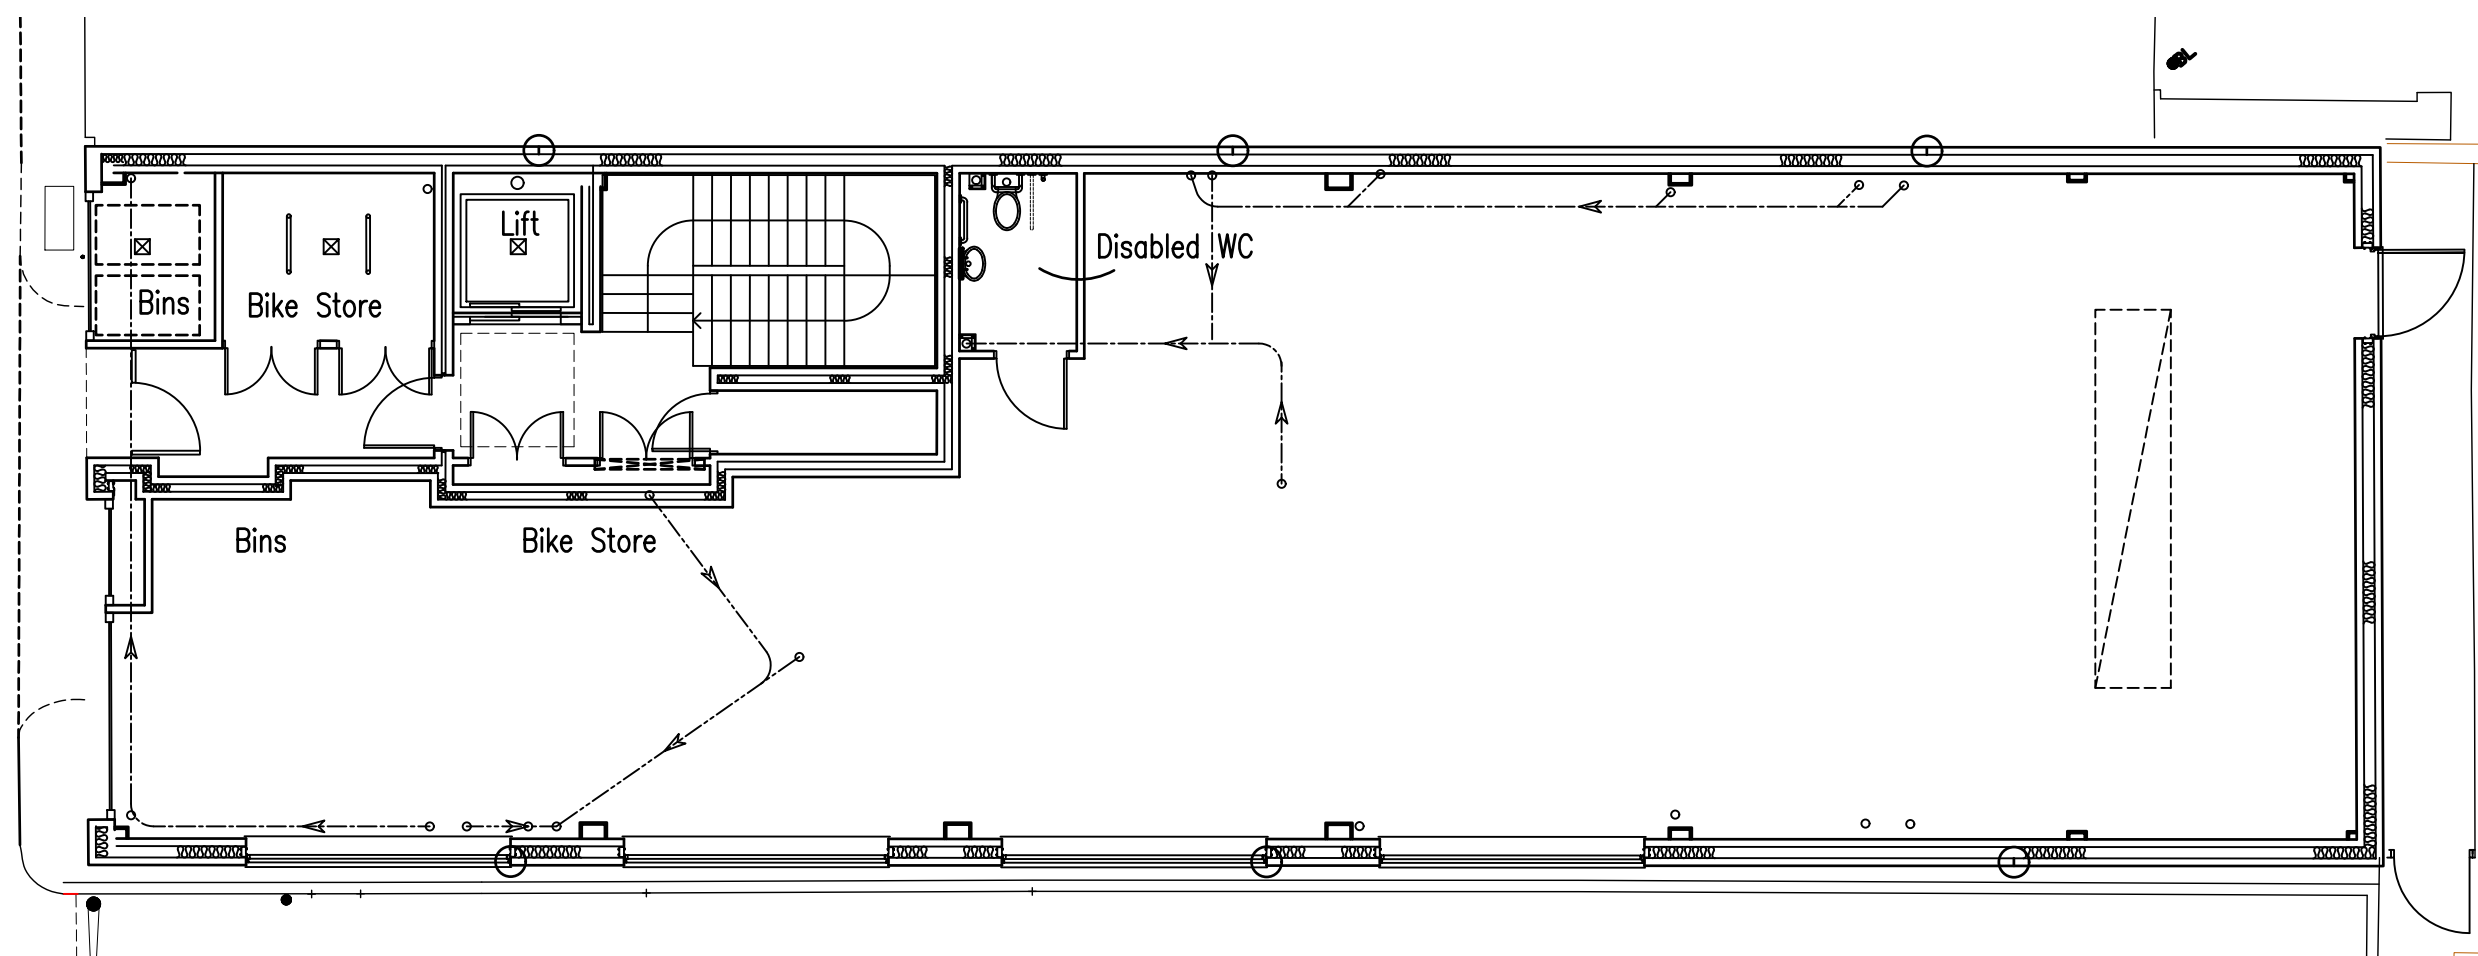

Ground Floor Plan

 

D 14.05.18 Commercial Entrance amended
C 30.04.18 Bin store amended

**JSP Chartered Town Planners
and Design Consultants**

1 Basons Yard,
High Street, Ongar,
Essex CM5 9AA

T 01277 366886
F 01277 366864



Site 16 Rochester Mews, Camden
NW1 9JB

Title 4 Storey Building containing
business space and 5 No. flats

Drawing Ground Floor Plan

Scale 1:100 @ A3
Date Apr 2018
Number 1721.1 D