





Second Floor Plan

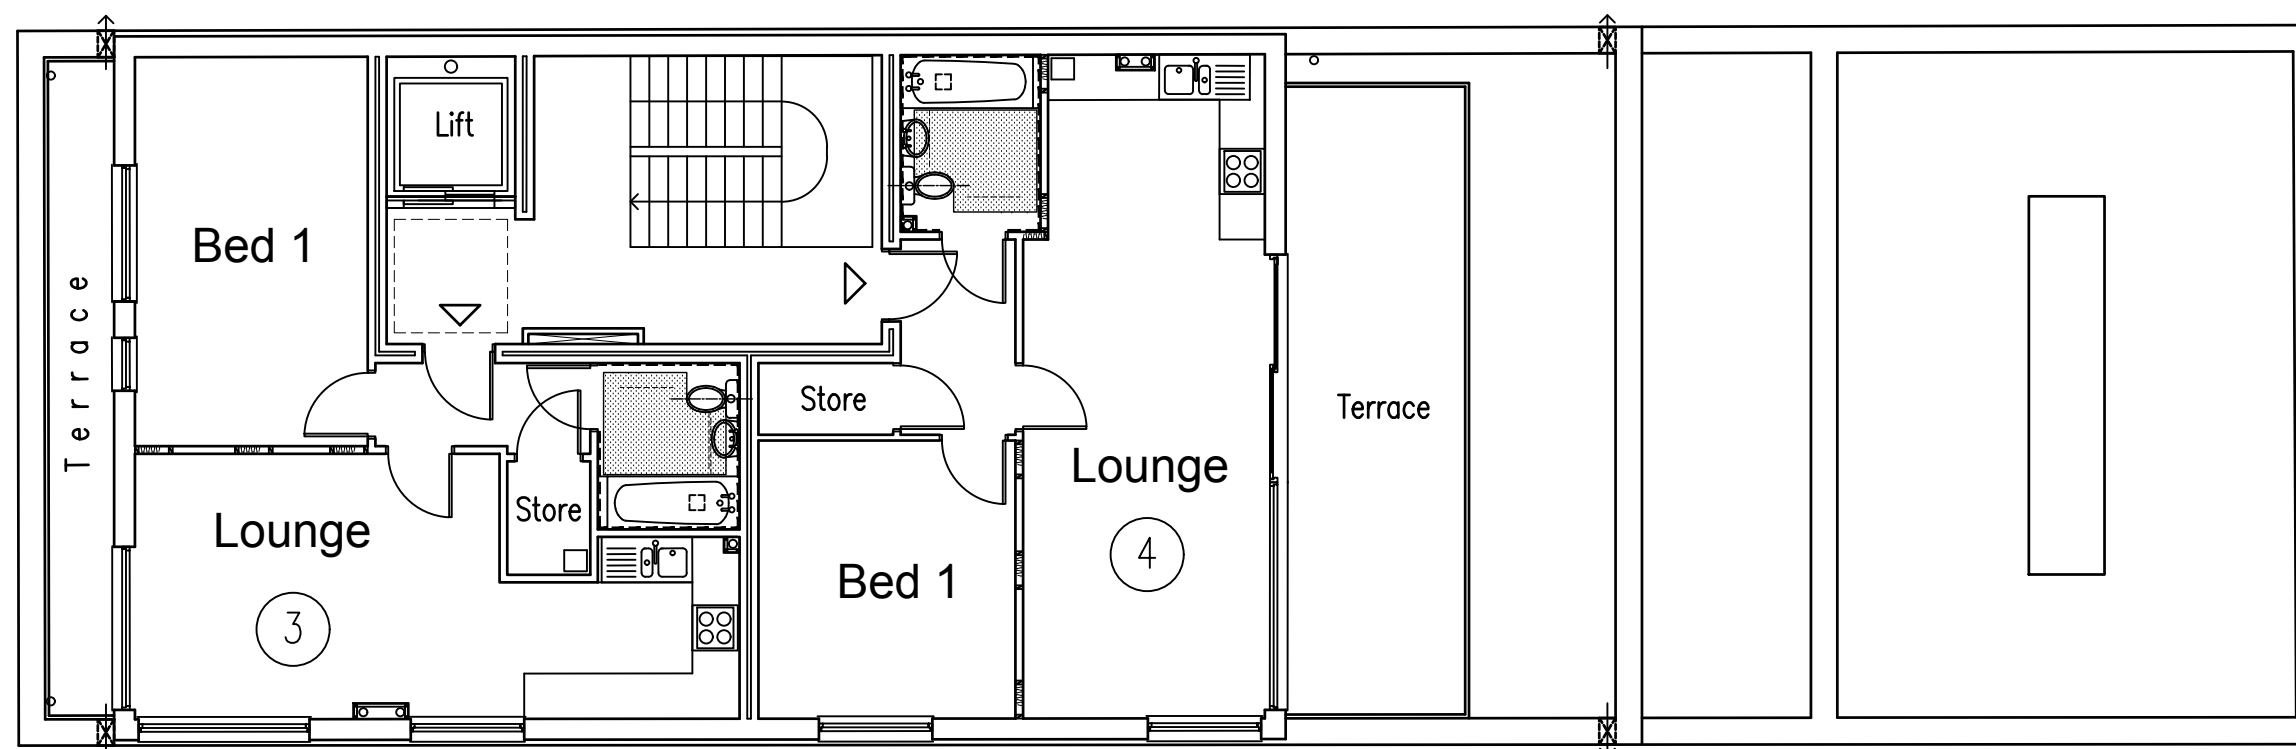

C 30.04.18 Minor amendments to layouts
**JSP Chartered Town Planners
and Design Consultants**
1 Basons Yard,
High Street, Ongar,
Essex CM5 9AA
T 01277 366886
F 01277 366864

 

Site 16 Rochester Mews, Camden
NW1 9JB
Title 4 Storey Building containing
business space and 5 No. flats
Drawing Second Floor Plan
Scale 1:100 @ A3
Date Apr 2018
Number 1721.3 C