


REVISION:	P	DATE:	JUNE 2018	SCALE:	@ A1 1:50 @ A3 1:100
ISSUED FOR:	PLANNING - REVISION TO INCORPORATE ALL DESIGN AMENDMENTS	DATE:	27/06/18	SCALE:	AC CB AT
PROJECT:	20 - 23 GREVILLE STREET, LONDON, EC1N 8SS	CLIENT:	SEAFORTH LAND HOLDINGS LTD	GROUPWORK:	15 CLARENCE GARDEN, LONDON, EC1N 8AA
DWG TITLE:	PROPOSED WEST ELEVATION	CLIENT:	SEAFORTH LAND HOLDINGS LTD	GROUPWORK:	15 CLARENCE GARDEN, LONDON, EC1N 8AA
DWG No:	248 - 605	DATE:	JUNE 2018	SCALE:	@ A1 1:50 @ A3 1:100
PROJECT:	20 - 23 GREVILLE STREET, LONDON, EC1N 8SS	CLIENT:	SEAFORTH LAND HOLDINGS LTD	GROUPWORK:	15 CLARENCE GARDEN, LONDON, EC1N 8AA
DWG TITLE:	PROPOSED WEST ELEVATION	CLIENT:	SEAFORTH LAND HOLDINGS LTD	GROUPWORK:	15 CLARENCE GARDEN, LONDON, EC1N 8AA

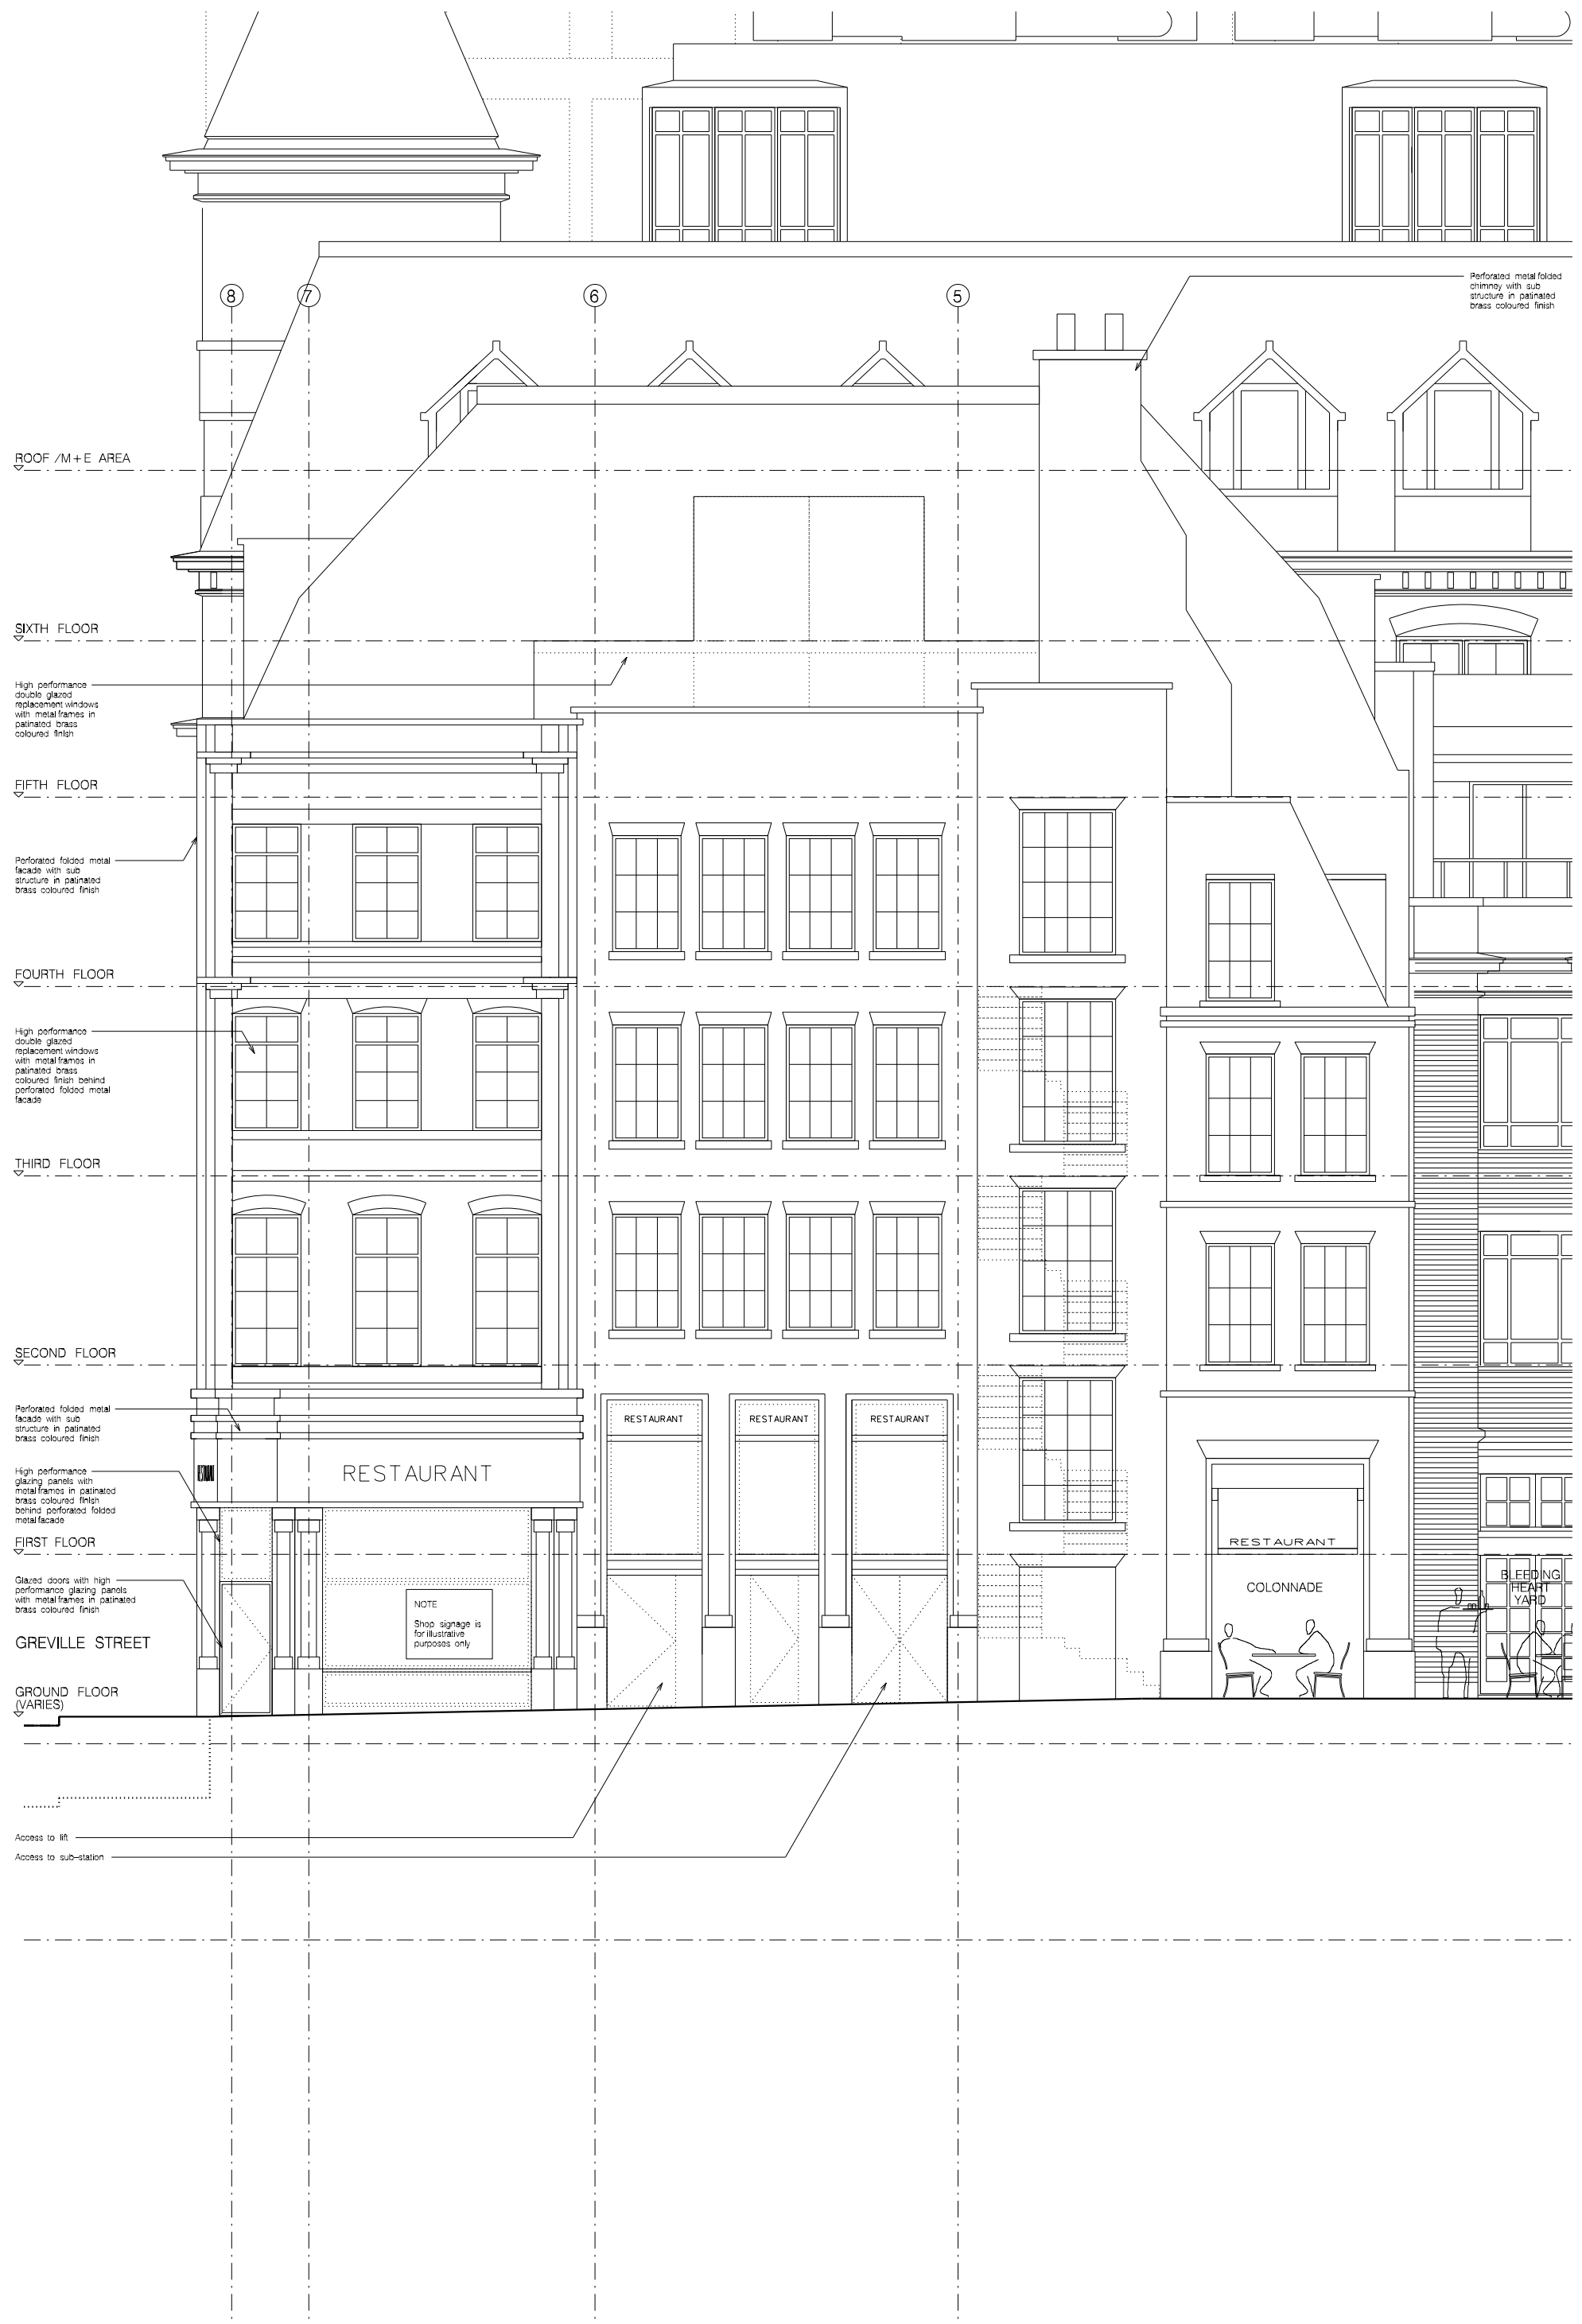

① PROPOSED WEST ELEVATION