




1 Elevation - South Canal Tow Path Security gates
1 : 100

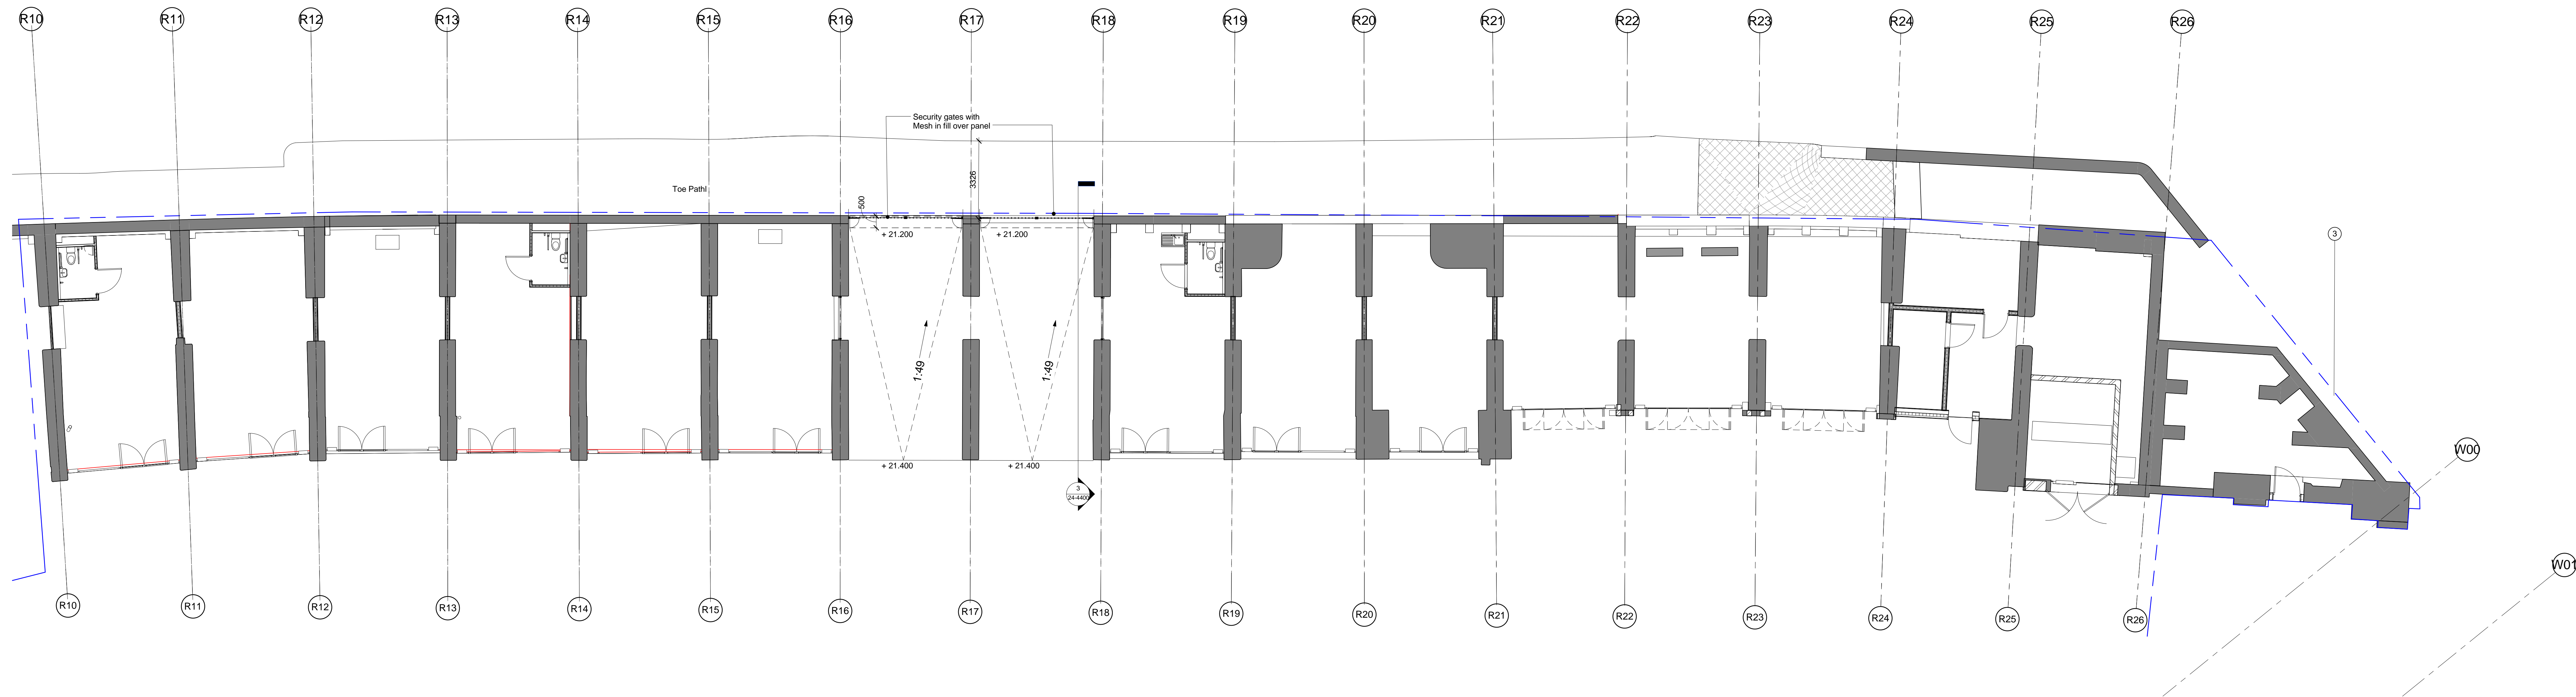


2 M0 - WRA-Yard Level (00)
1 : 100

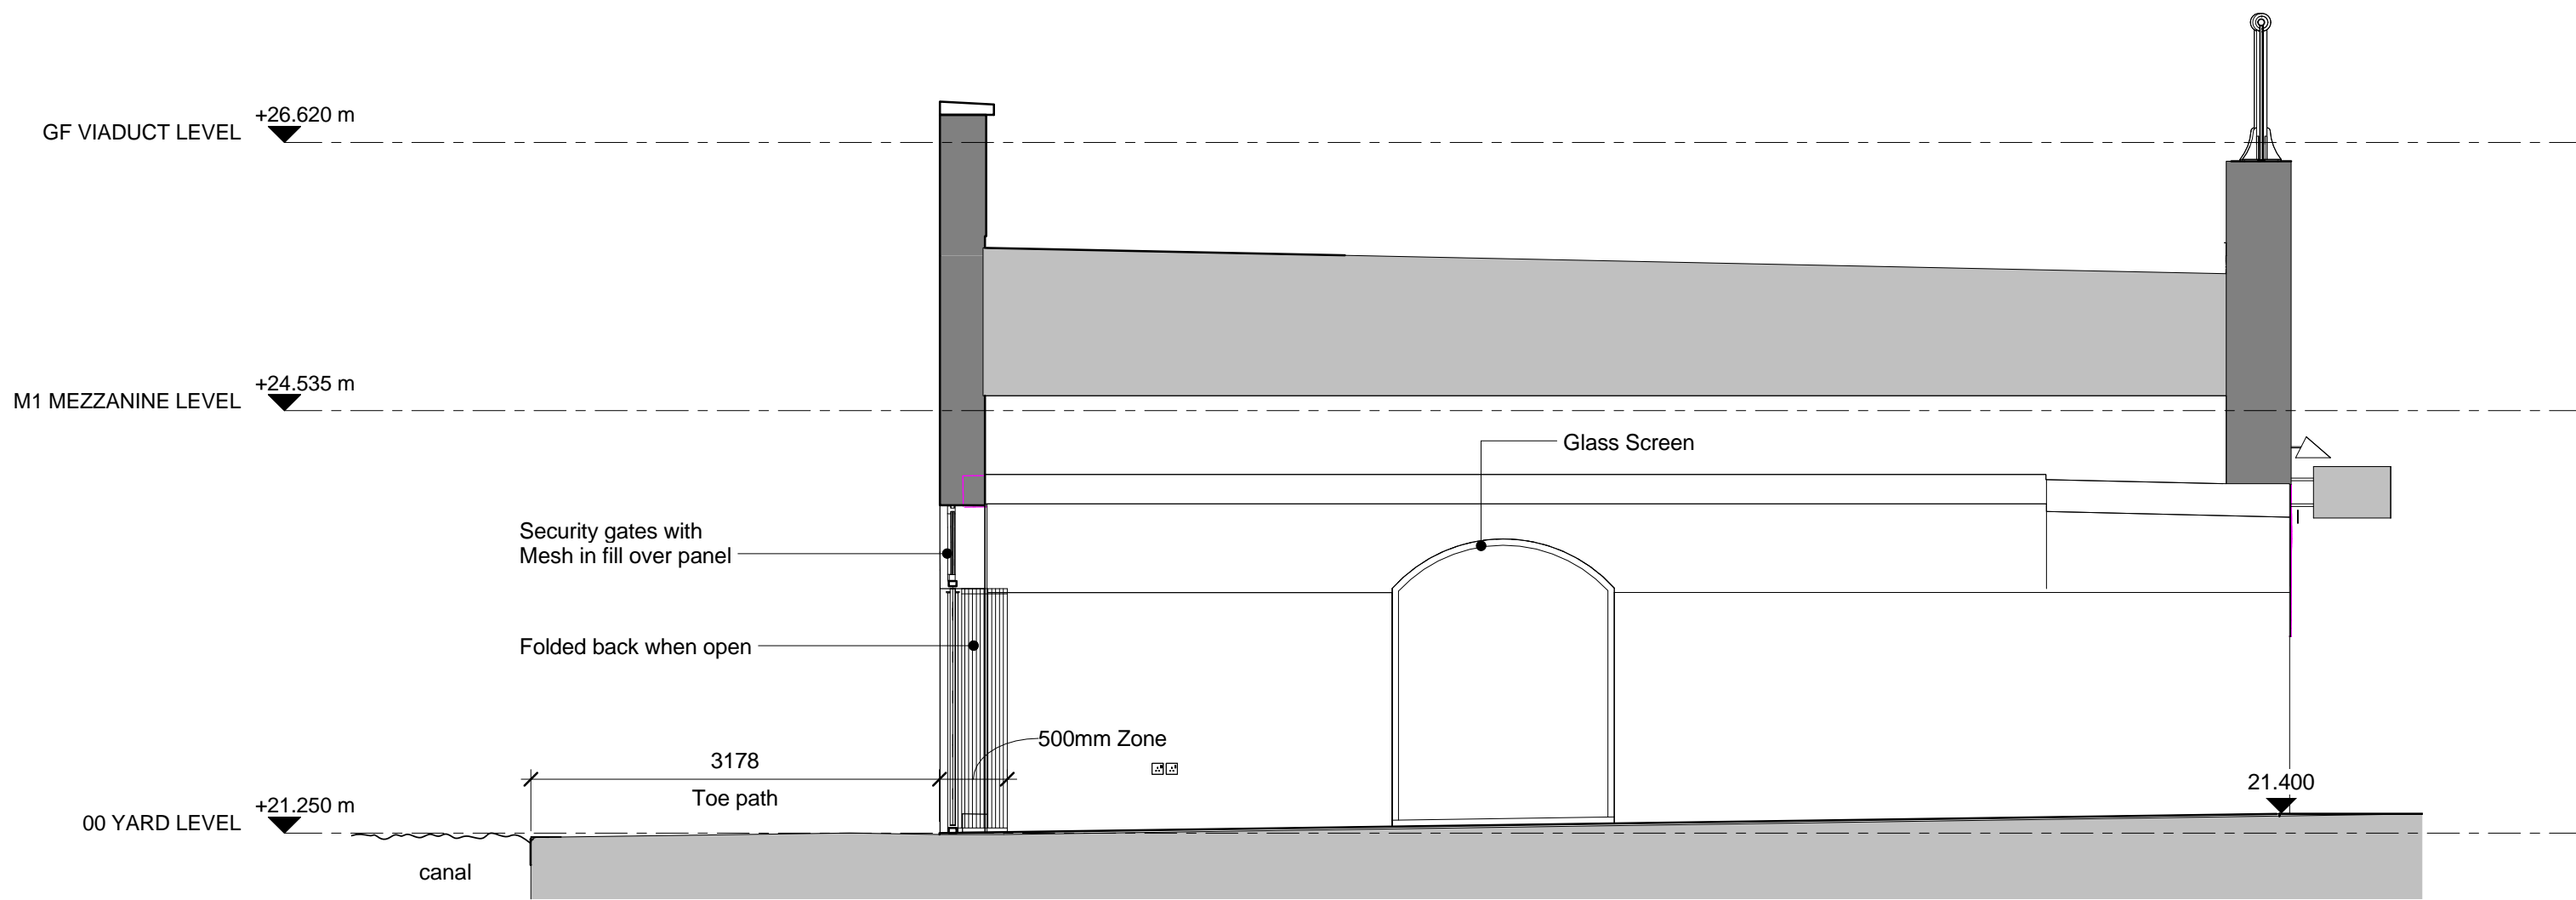

3 Elevation - I2 Internal Walkway East
1 : 50

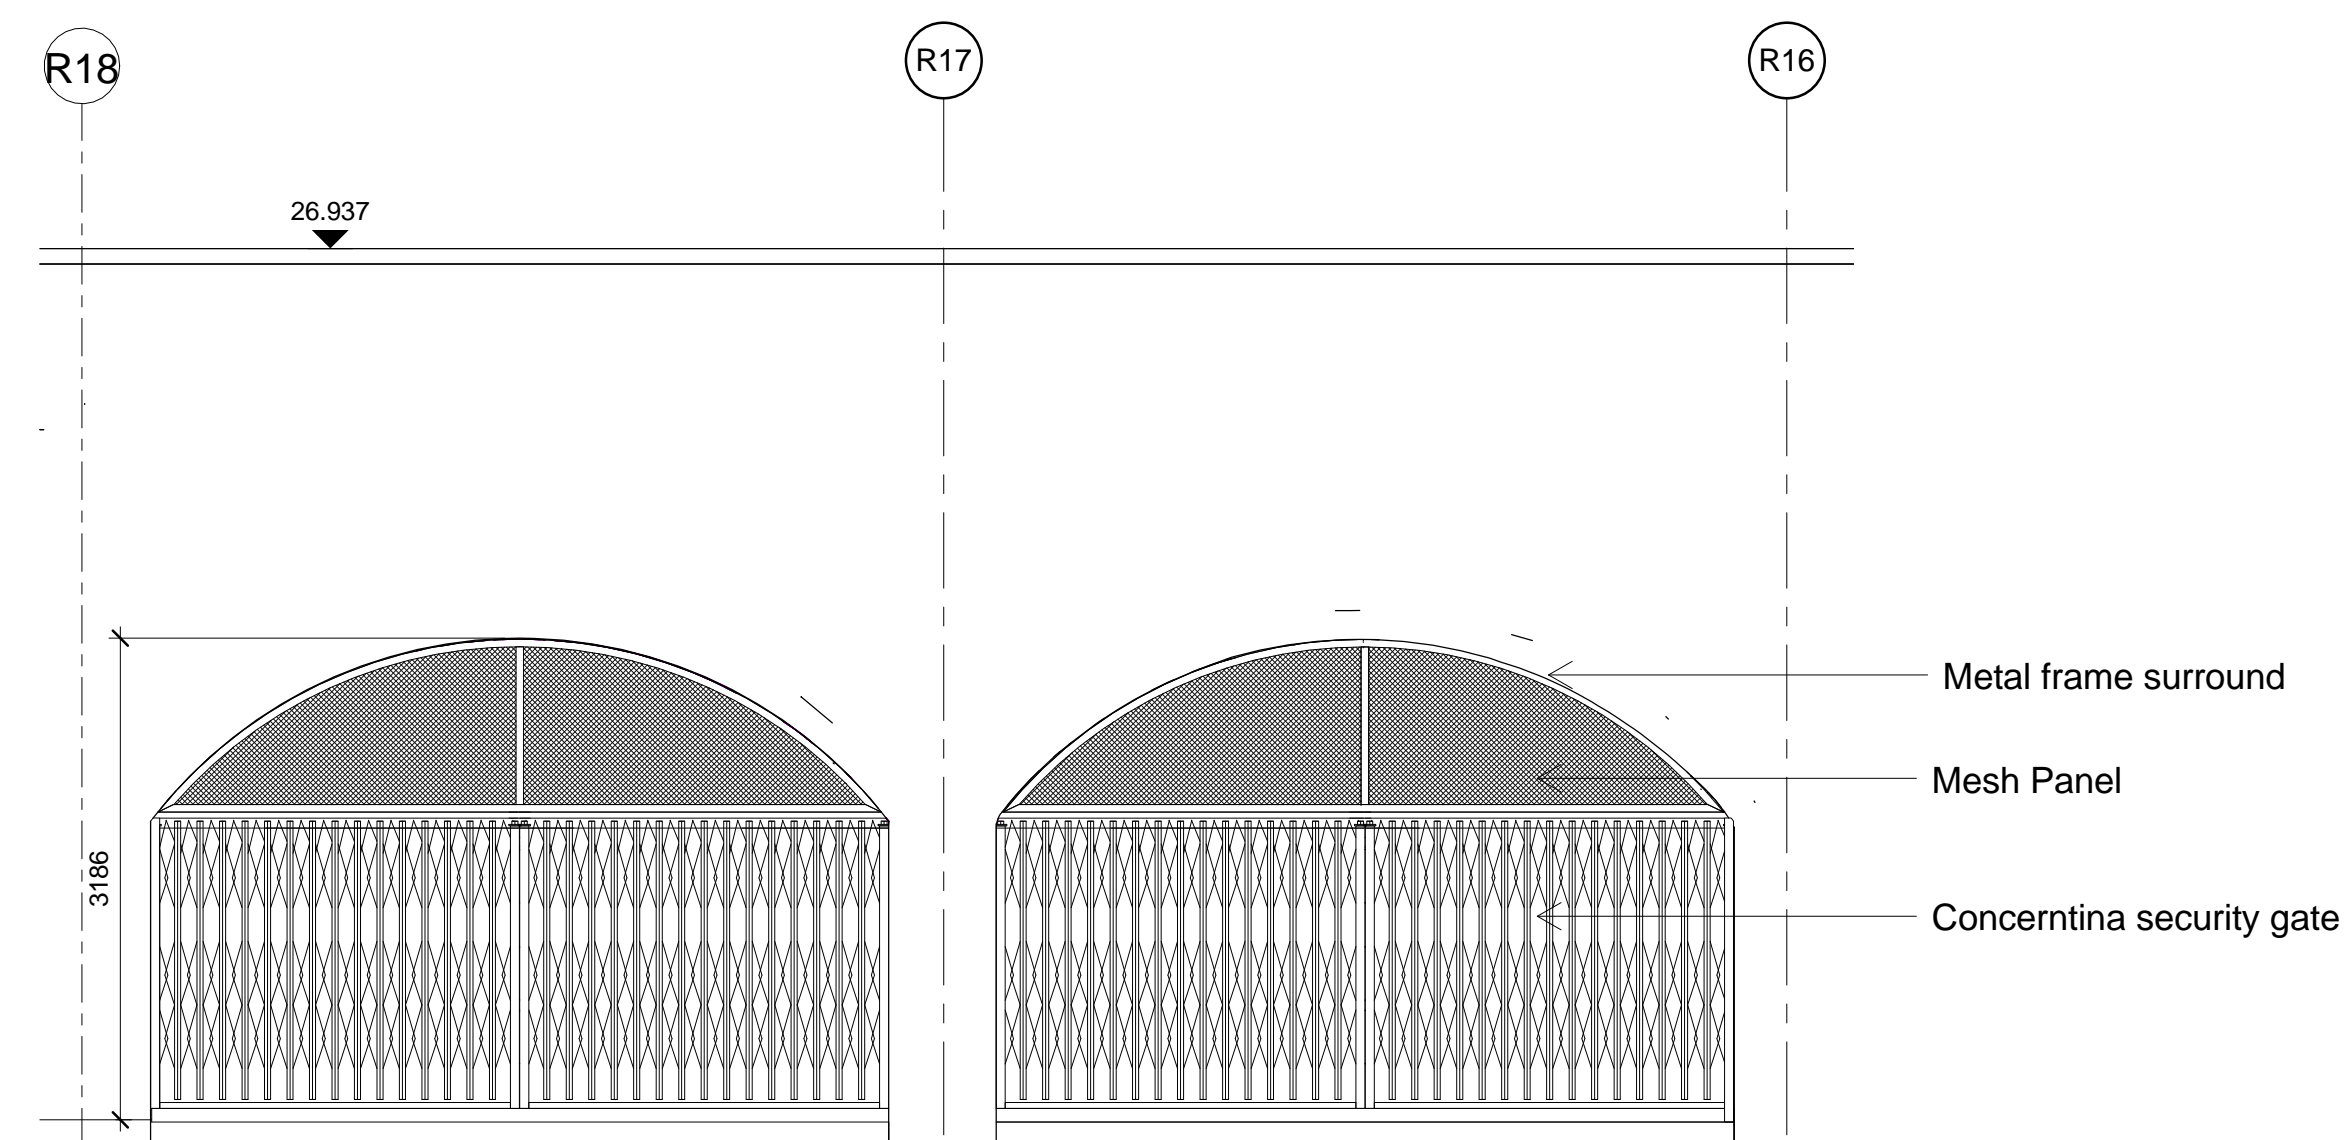

4 South Elevation Tow Path Security gate-Yard level
1 : 50

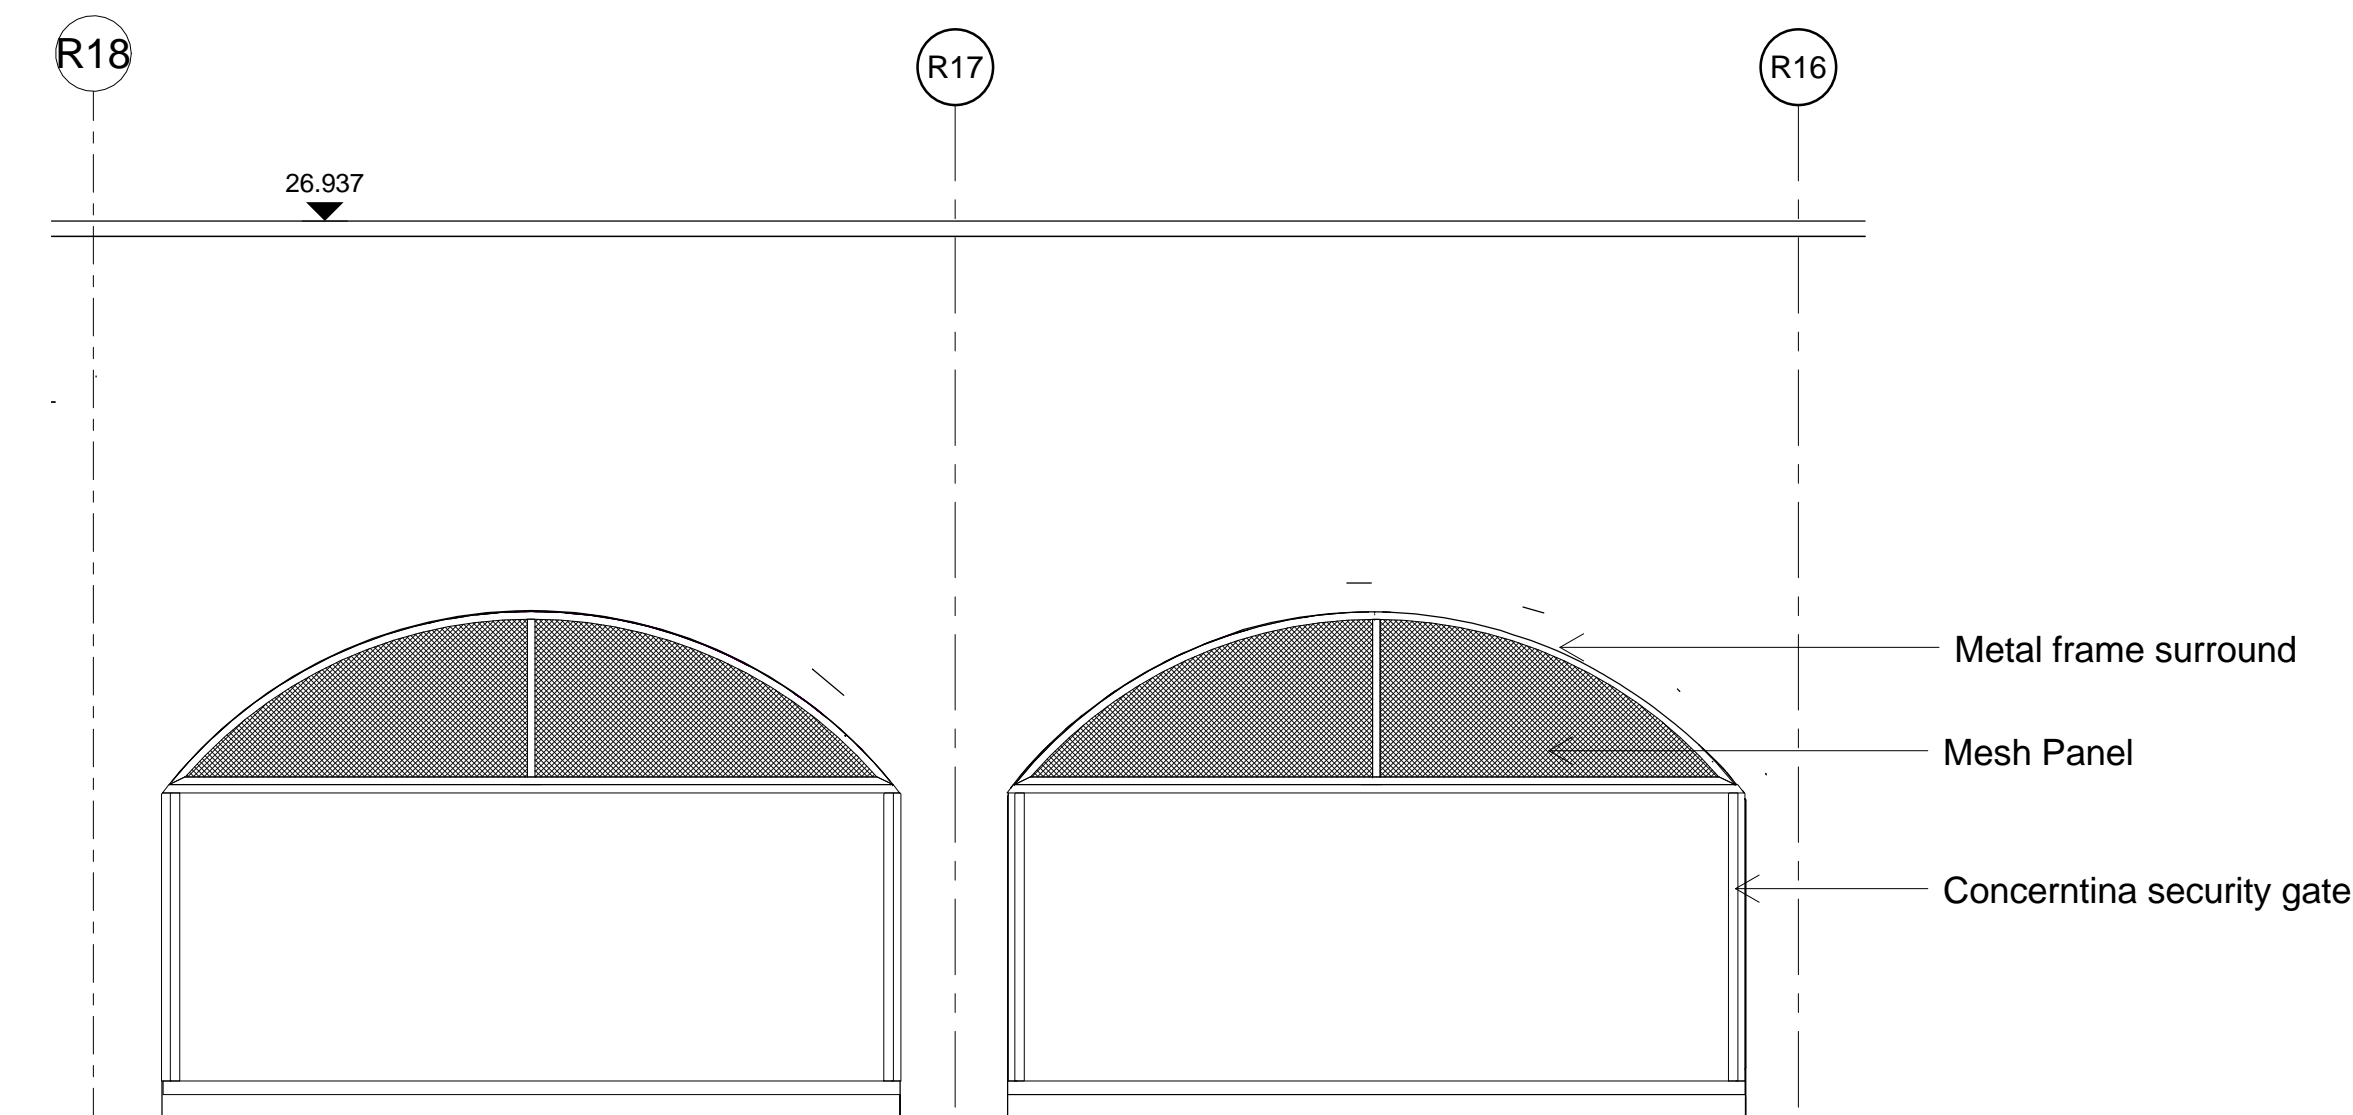

5 South Elevation Tow Path Security gate-Yard level open
1 : 50



ARGENT
bam
bam Design
bam is a registered company of
bam Group Ltd
Architectural
Interior Design
3D Visualisation
Facilities Design
Structural Engineering
Environmental Services
Building Information Modelling

Centurion Business Park
Offices Way, St Albans,
Hertfordshire, AL1 1SD
01753 695200
design@bam.co.uk
www.bam.co.uk

project COAL DROPS YARD

WRA - Tow Path South Security
gate Elevation

page 1 of 10

FOR APPROVAL

scale	As indicated @ A0	drawn	DGW	drawn by	4389	date	05/16/18	checked	JC	sheet	S4
proj / doc ref	KXC-12-001-BD4389-A-24-4400										