


NOTE

THIS DRAWING IS TO BE READ IN CONJUNCTION WITH ALL OTHER RELEVANT DRAWINGS AND SPECIFICATIONS


THIS DRAWING HAS BEEN PREPARED FOR IDENTIFICATION PURPOSES ONLY. VERIFICATION OF DRAWN INFORMATION TO BE CARRIED OUT BY CONTRACTOR PRIOR TO OTHER USE. ALL DIMENSIONS TO BE CHECKED ON SITE. AND SUCH DIMENSIONS TO BE THE CONTRACTORS RESPONSIBILITY. DRAWING ERRORS AND OMISSIONS TO BE REPORTED TO THE CONTRACT ADMINISTRATOR.

THIS DRAWING HAS BEEN DEVELOPED FROM KINGS LAND AND ARCHITECTURAL SURVEYORS DRAWINGS DATED AUGUST 2005

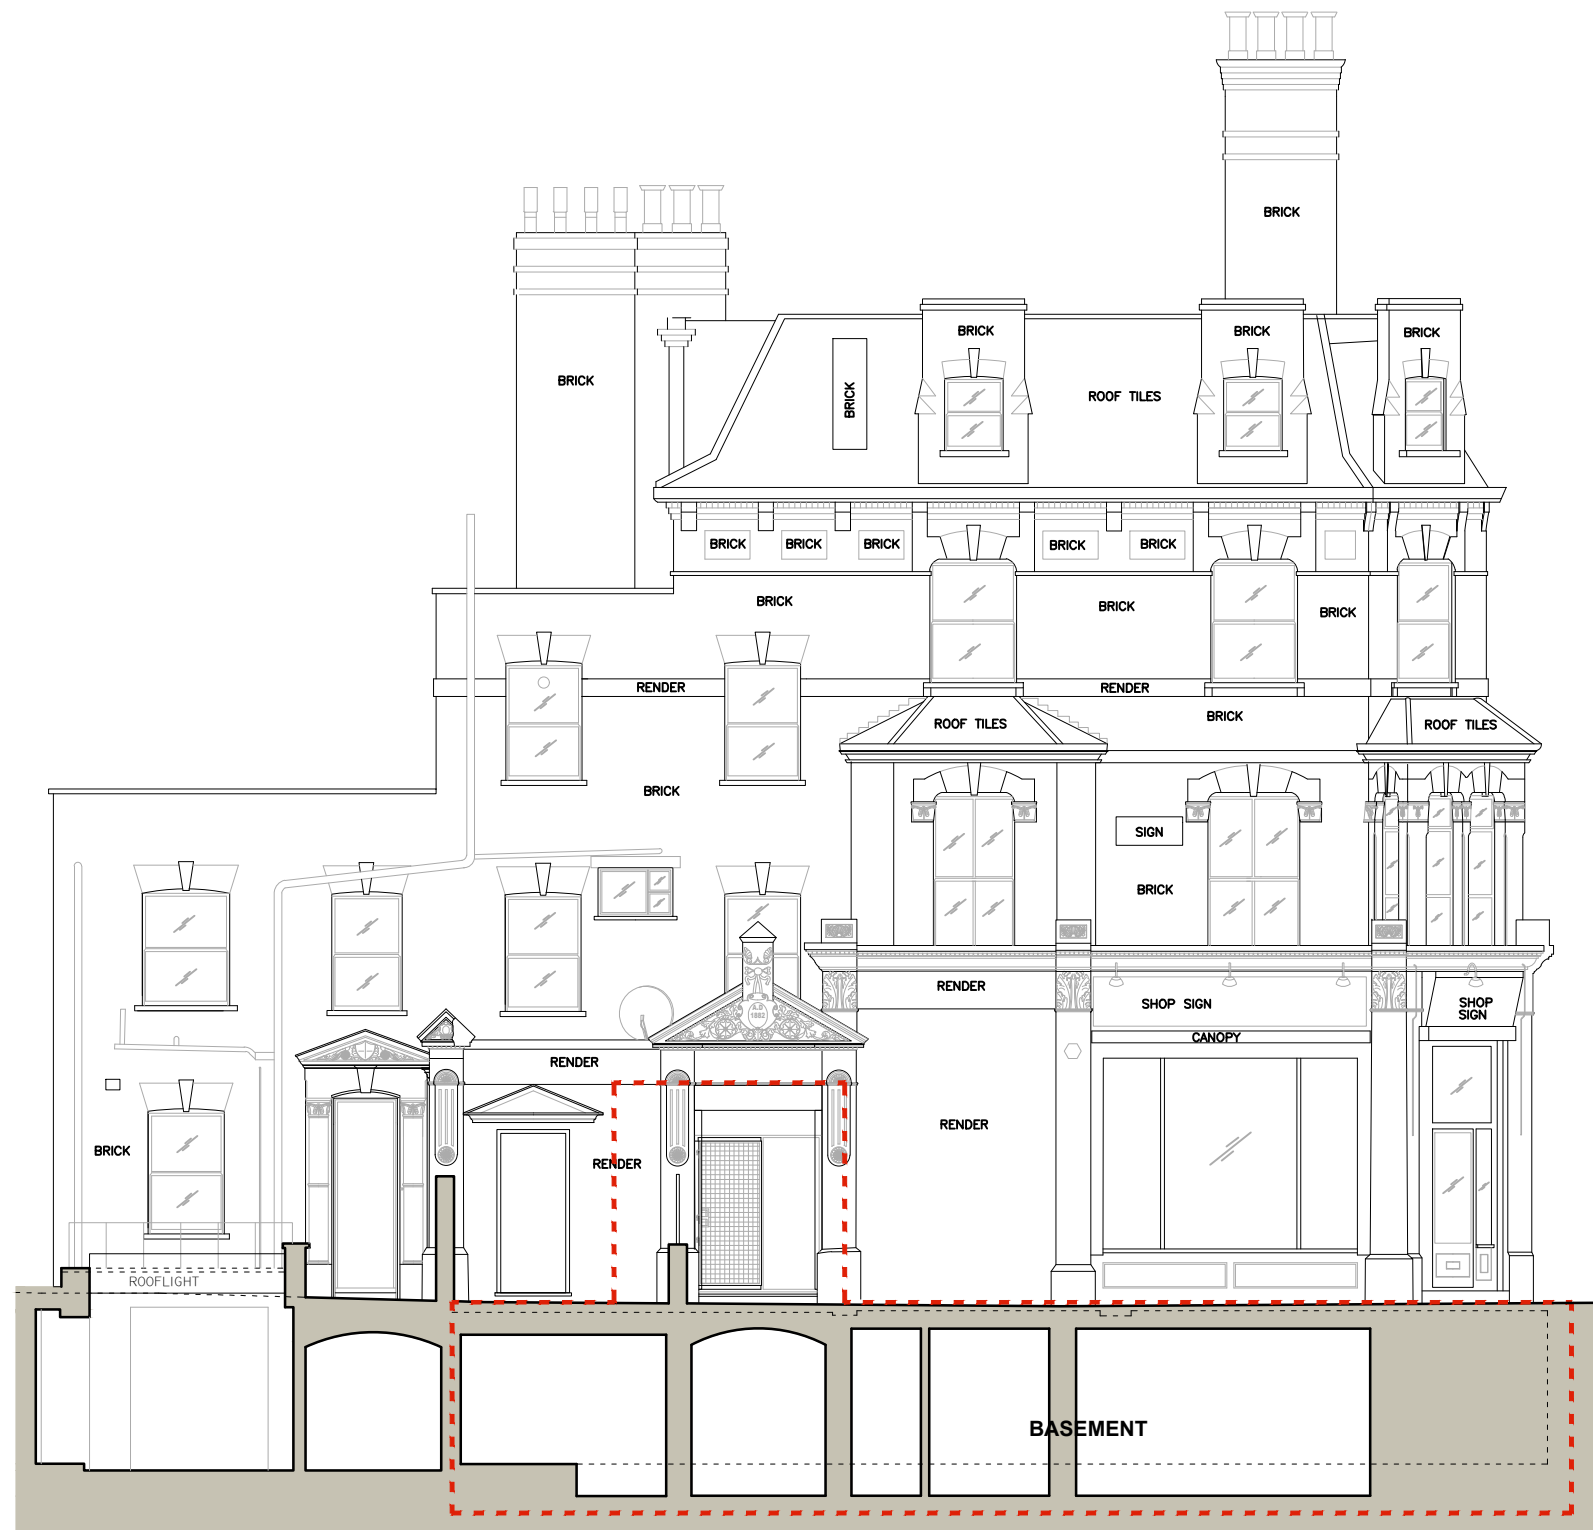

SOUTH ELEVATION (SECTION E-E)

DATUM 5.00m

 

REVISION	DATE

Evelegh Designs

rupert@eveleghdesigns.co.uk
jocelyn@eveleghdesigns.co.uk
tel 07722 830254

project	no		
169 West End Lane	17/08		
London NW6			
drawing	no		
EXISTING ELEVATION	SV 03		
(SECTION E-E)			
scale	date	drawn	checked
1:100@A3	02.05.17	RE	JLE

PLANNING