


SOUTH ELEVATION (SECTION E-E)

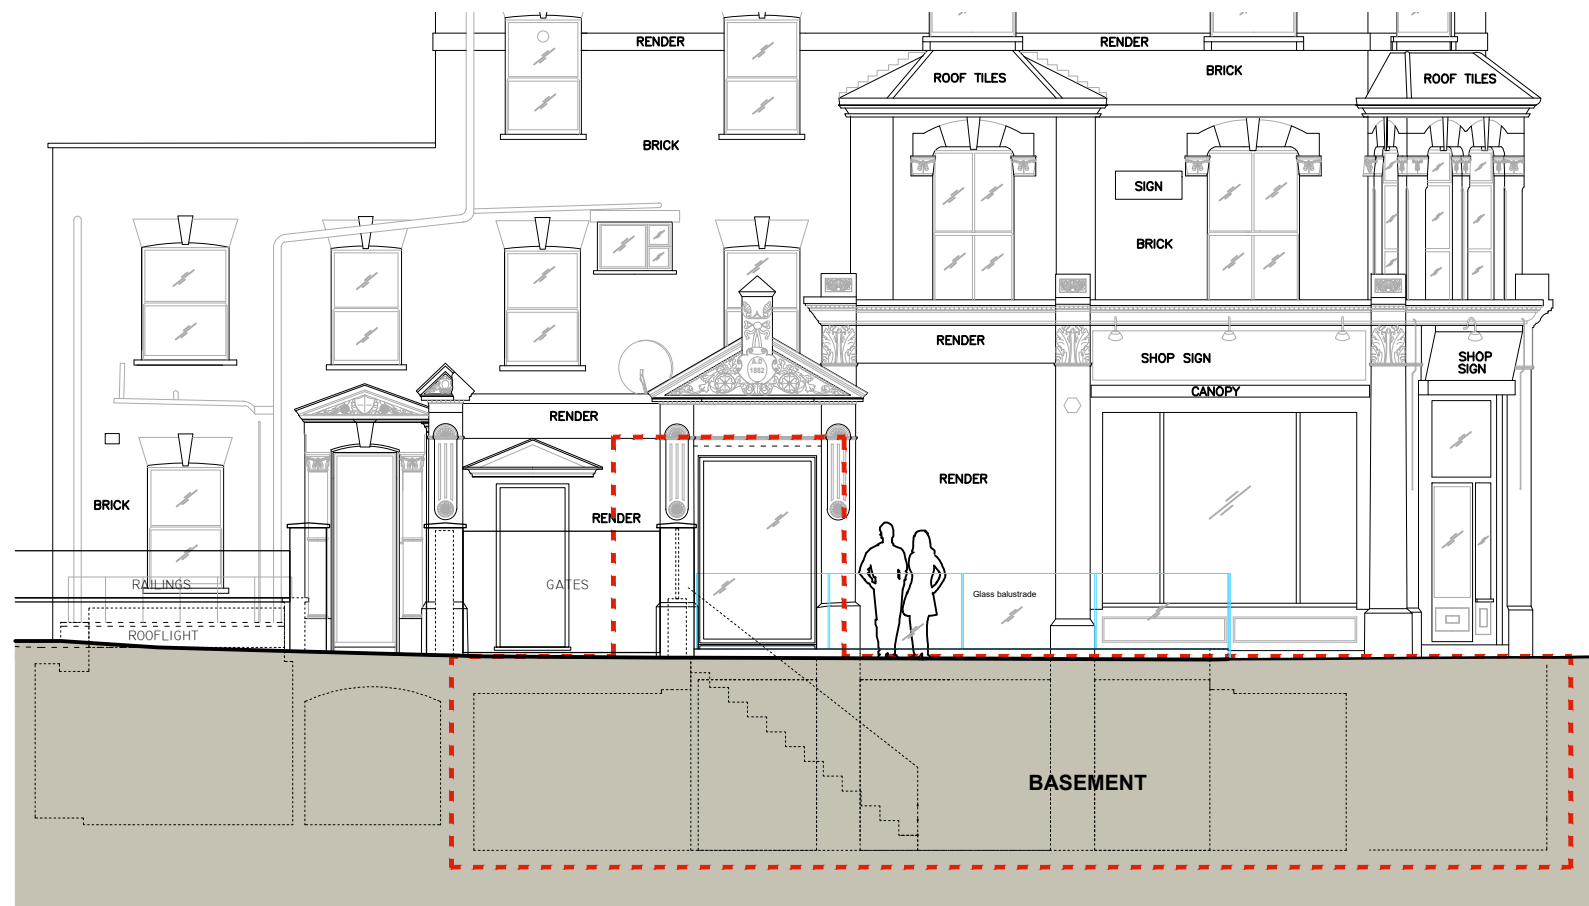

SCALE - meters  
0 1 2 3M 6M

SOUTH ELEVATION

#### NOTE

THIS DRAWING IS TO BE READ IN CONJUNCTION WITH ALL OTHER RELEVANT DRAWINGS AND SPECIFICATIONS

THIS DRAWING HAS BEEN PREPARED FOR IDENTIFICATION PURPOSES ONLY. VERIFICATION OF DRAWN INFORMATION TO BE CARRIED OUT BY CONTRACTOR PRIOR TO OTHER USE. ALL DIMENSIONS TO BE CHECKED ON SITE, AND SUCH DIMENSIONS TO BE THE CONTRACTORS RESPONSIBILITY. DRAWING ERRORS AND OMISSIONS TO BE REPORTED TO THE CONTRACT ADMINISTRATOR.

THIS DRAWING HAS BEEN DEVELOPED FROM KINGS LAND AND ARCHITECTURAL SURVEYORS DRAWINGS DATED AUGUST 2005

B - Scheme updated 15/12/17

A - Drawing updated 16/06/17

REVISION	DATE

**Eveleigh Designs**

rupert@eveleighdesigns.co.uk  
jocelyn@eveleighdesigns.co.uk  
tel 07722 830254

project	no
169 West End Lane	17/08
London NW6	
drawing	no
PROPOSED ELEVATIONS	GA 03 /B
(SECTION E-E)	
scale	date
1:100@A3	02.05.17
drawn	checked
RE	JLE

**PLANNING**