


NOTE



THIS DRAWING IS TO BE READ IN CONJUNCTION WITH ALL OTHER RELEVANT DRAWINGS AND SPECIFICATIONS

THIS DRAWING HAS BEEN PREPARED FOR IDENTIFICATION PURPOSES ONLY. VERIFICATION OF DRAWN INFORMATION TO BE CARRIED OUT BY CONTRACTOR PRIOR TO OTHER USE. ALL DIMENSIONS TO BE CHECKED ON SITE AND SUCH DIMENSIONS TO BE THE CONTRACTORS RESPONSIBILITY. DRAWING ERRORS AND OMISSIONS TO BE REPORTED TO THE CONTRACT ADMINISTRATOR.

THIS DRAWING HAS BEEN DEVELOPED FROM KINGS LAND AND ARCHITECTURAL SURVEYORS DRAWINGS DATED AUGUST 2005

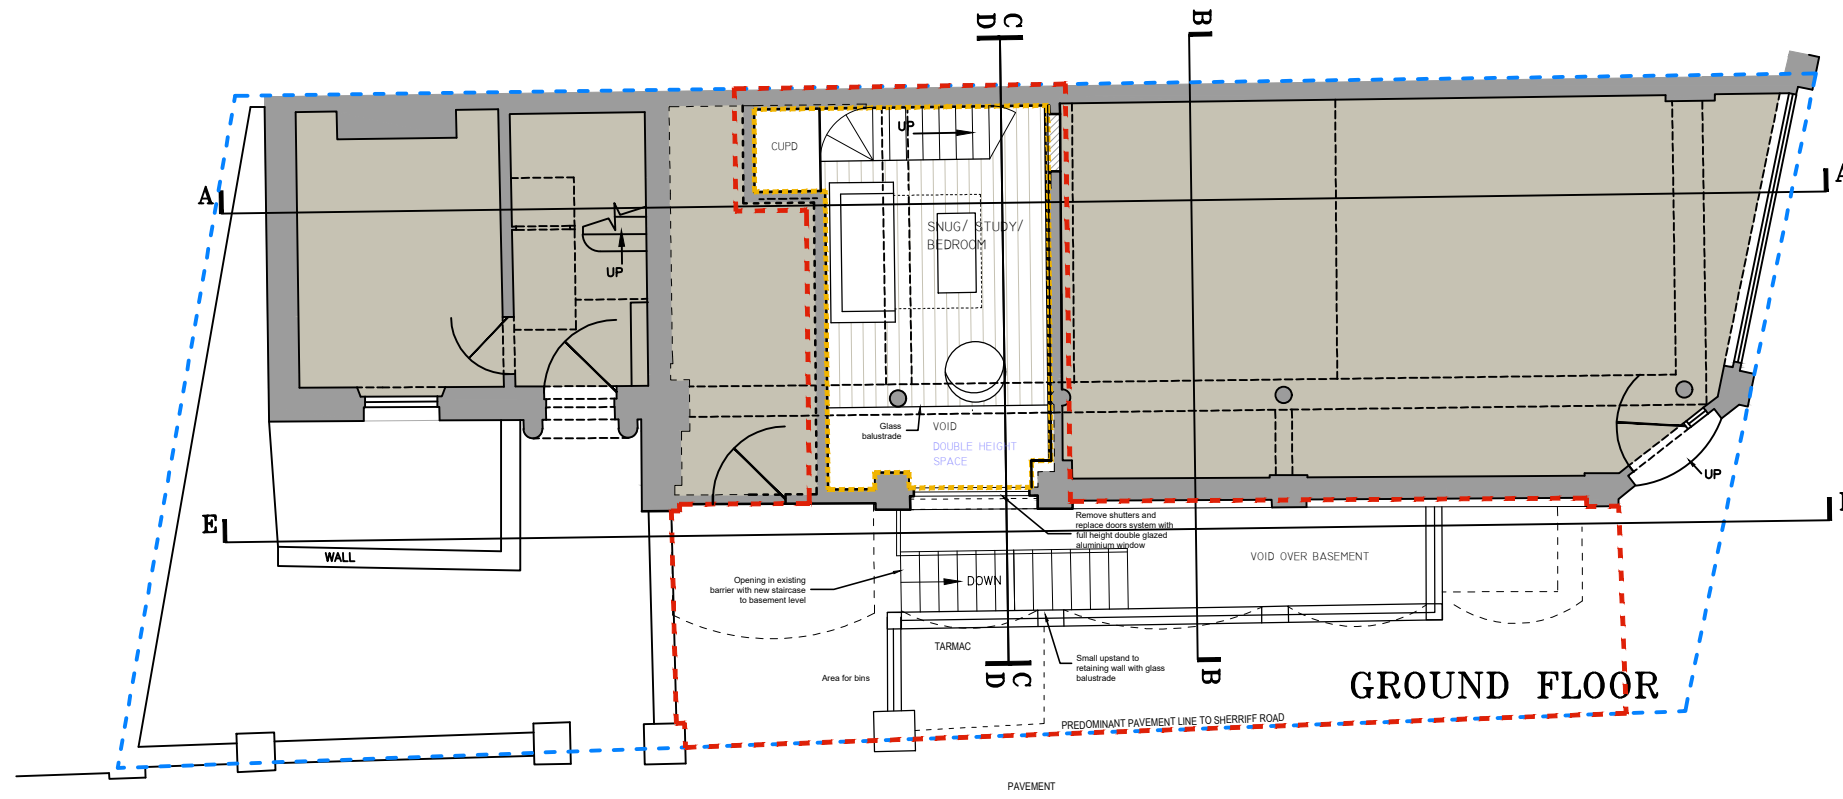

SITE PLAN

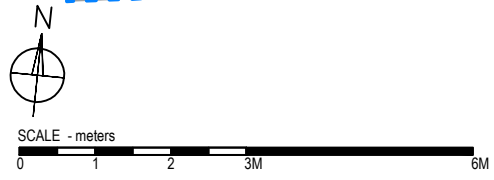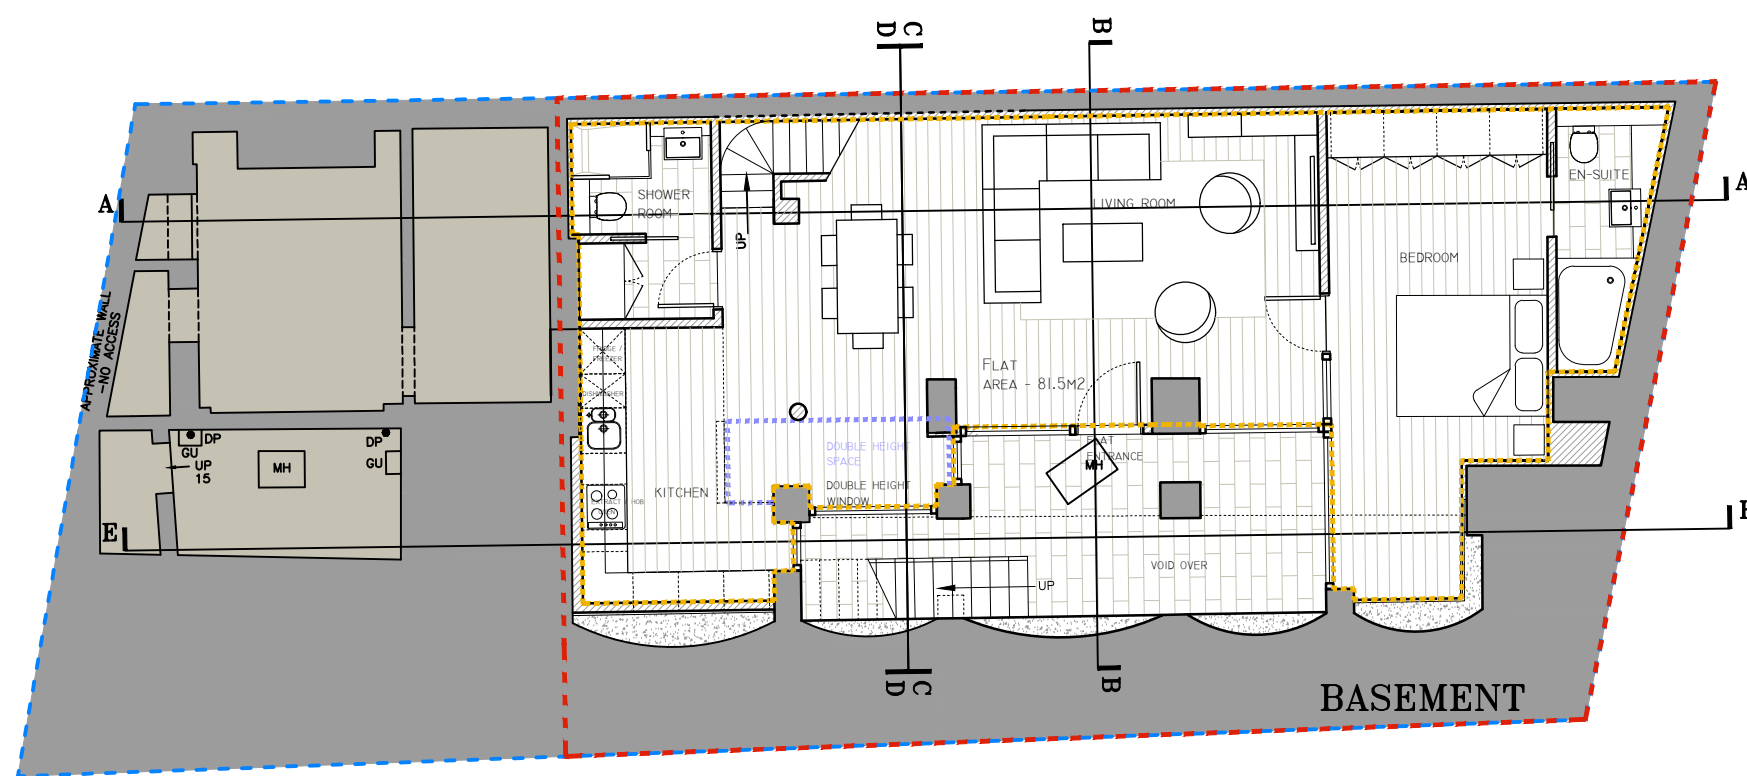

NEW WORKS SHOWN
HATCHED

B - Scheme updated	15/12/17
A - Drawing updated	16/06/17
REVISION	DATE

Evelegh Designs

rupert@eveleghdesigns.co.uk	
jocelyn@eveleghdesigns.co.uk	
tel 07722 830254	
project	no
169 West End Lane	17/08
London NW6	
drawing	no
PROPOSED PLANS	GA 01 /B

scale	date	drawn	checked
1:100@A3	21.04.17	RE	JLE

PLANNING