


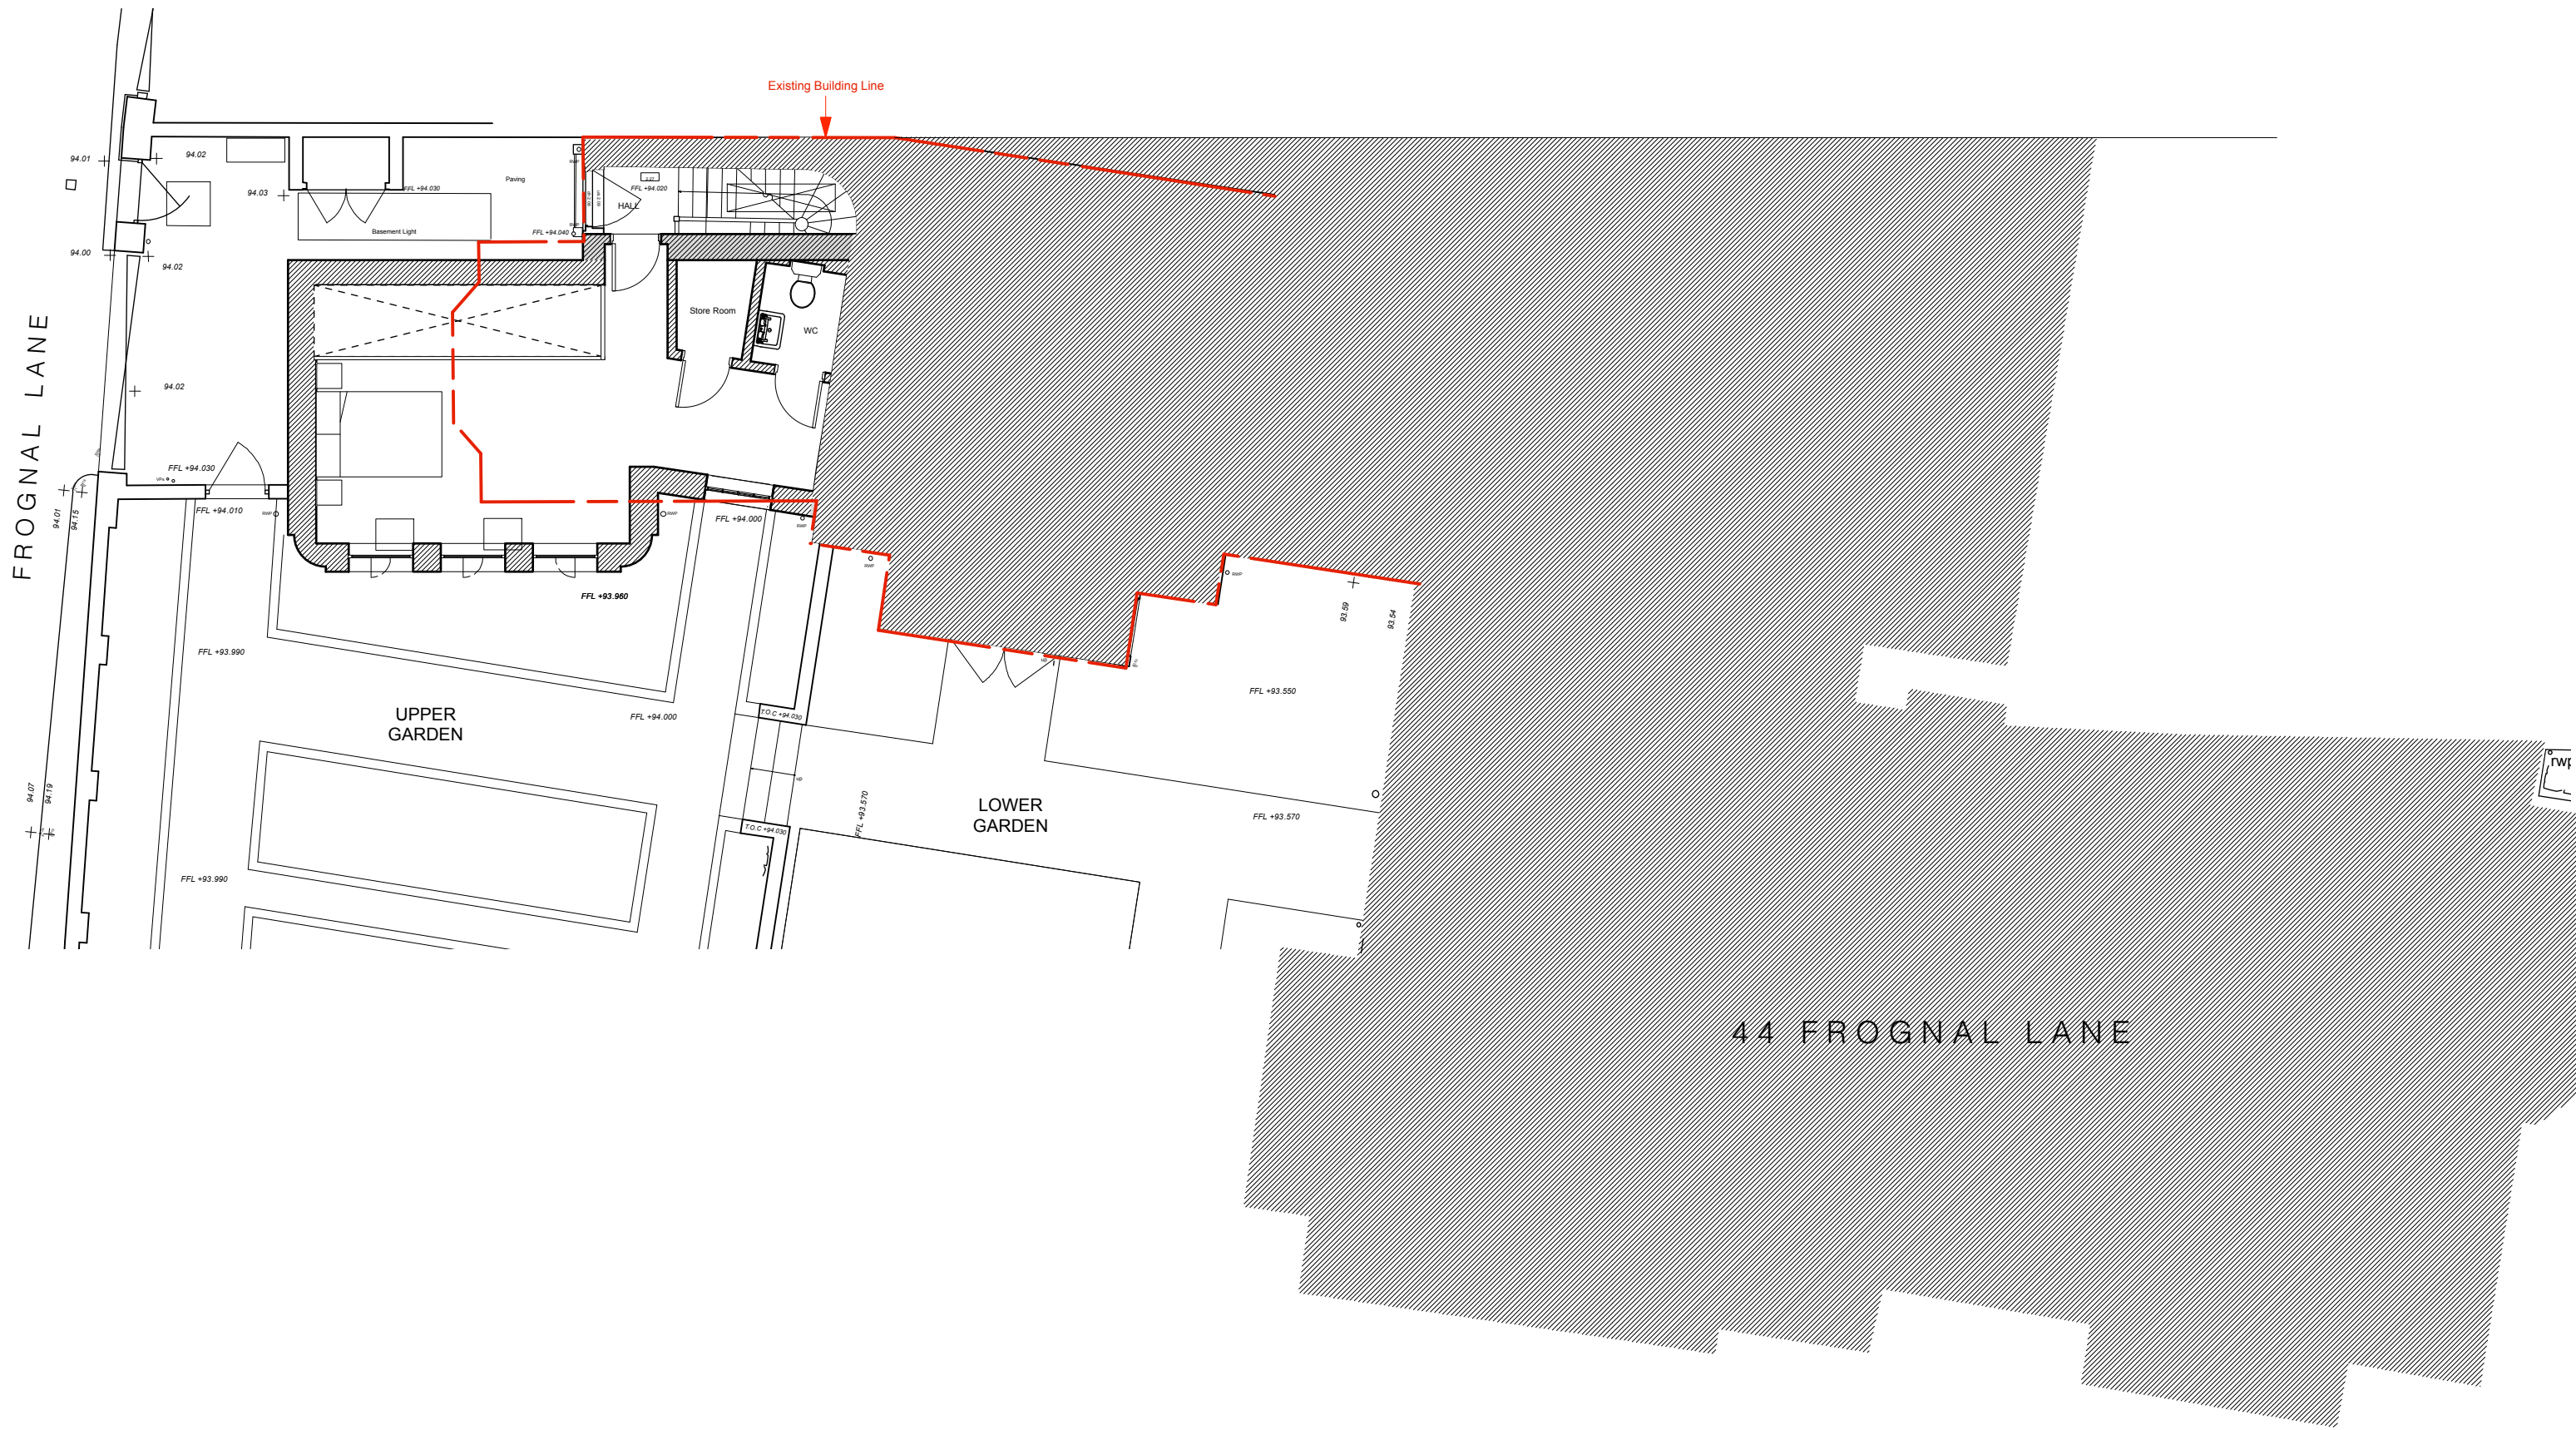

Charlton
Brown
Architects

44a Frognal Lane, NW3 6PP

Proposed Site Plan

1704 AP 01A

The Belvedere 2 Back Lane Hampstead London NW3 1HL
T 020 7794 1234 E office@charltonbrown.com

Scale 1:100 @ A3
This drawing is copyright