





MATERIALS KEY
 New Rainwater goods to be black painted aluminium
 Columns, windows arches and key stones to be buff coloured stone
 Columns on brick plinths
 Timber or stone cornice - TBC

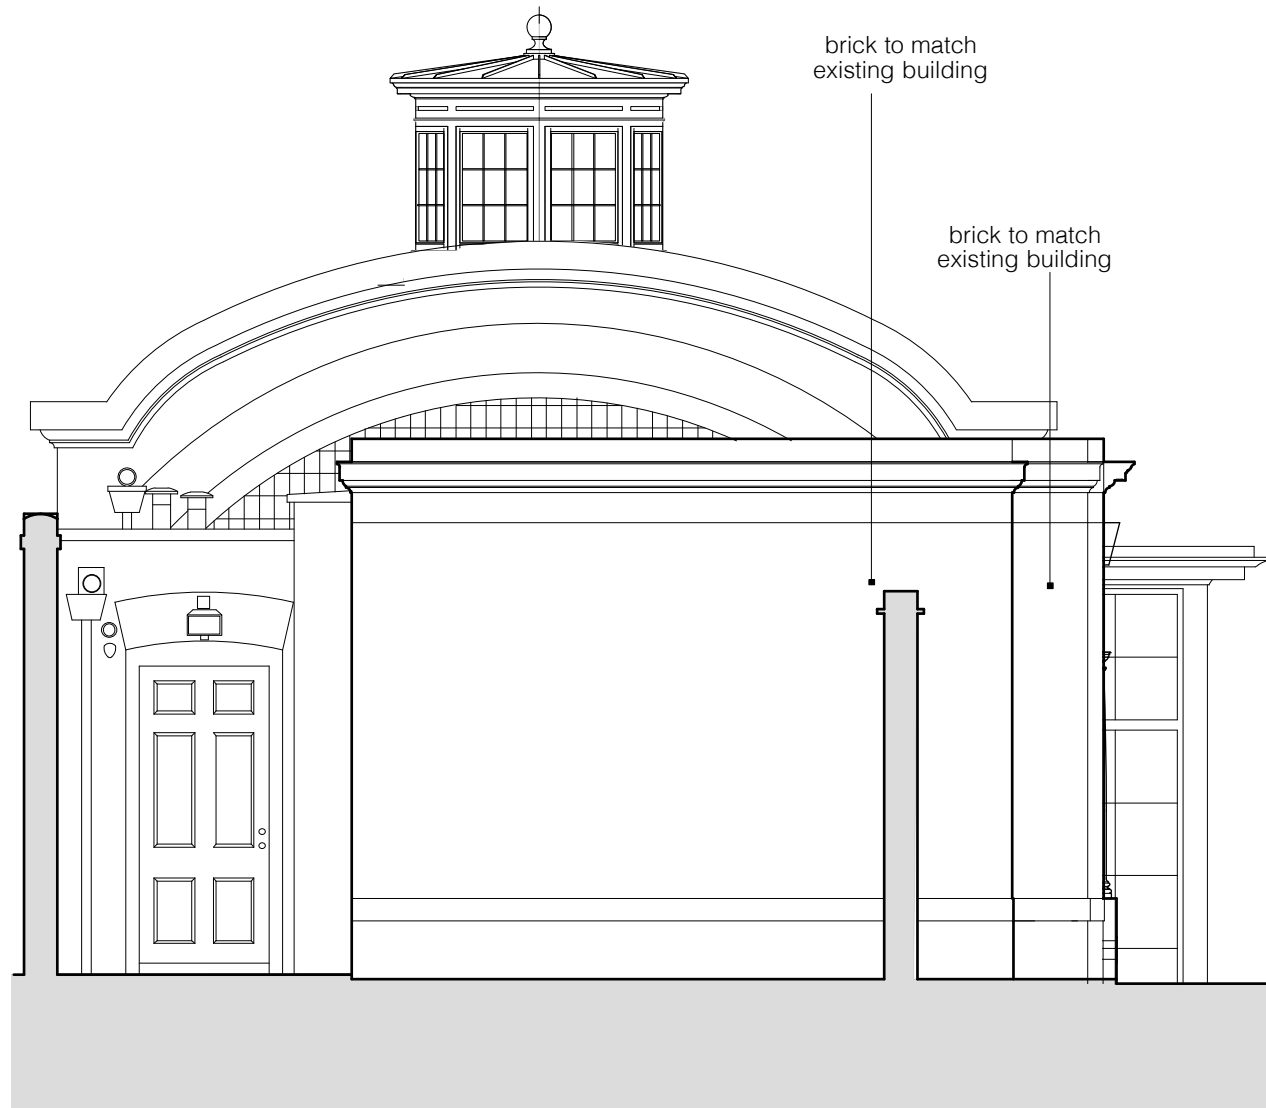

PROPOSED NORTH-WEST ELEVATION

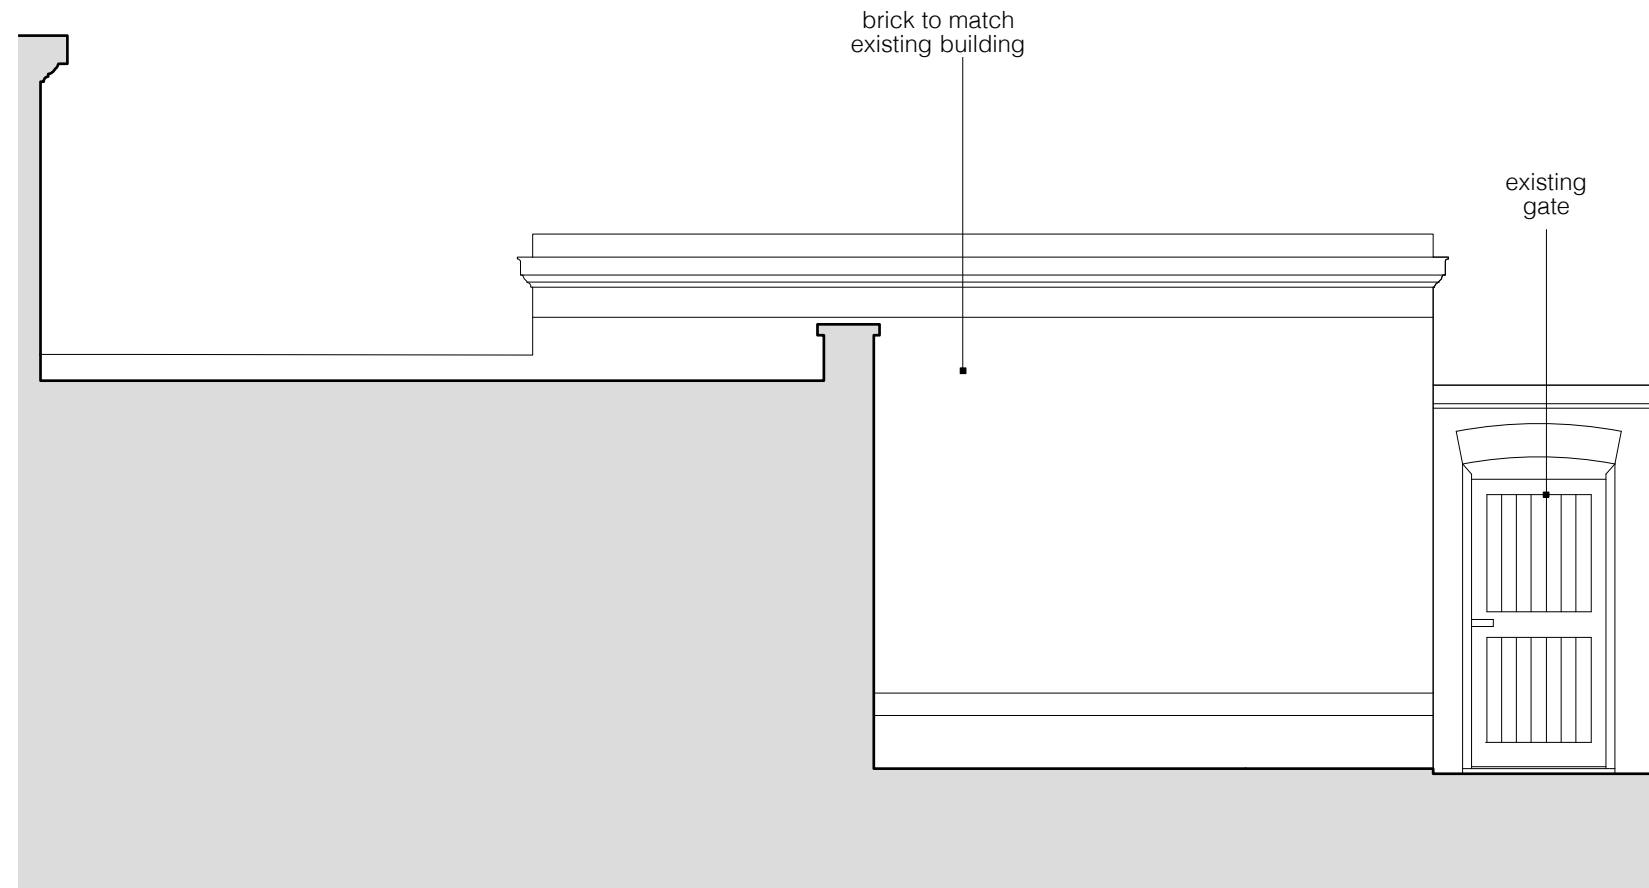

PROPOSED NORTH-EAST ELEVATION

 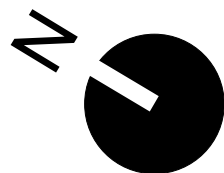

Charlton
Brown
Architects

44a Frognal Lane, NW3 6PP

Proposed North W & North E Elevation 1704 AP 06A

The Belvedere 2 Back Lane Hampstead London NW3 1HL
 T 020 7794 1234 E office@charltonbrown.com

Scale 1:100 @ A3
 This drawing is copyright