






Ground Floor Plan

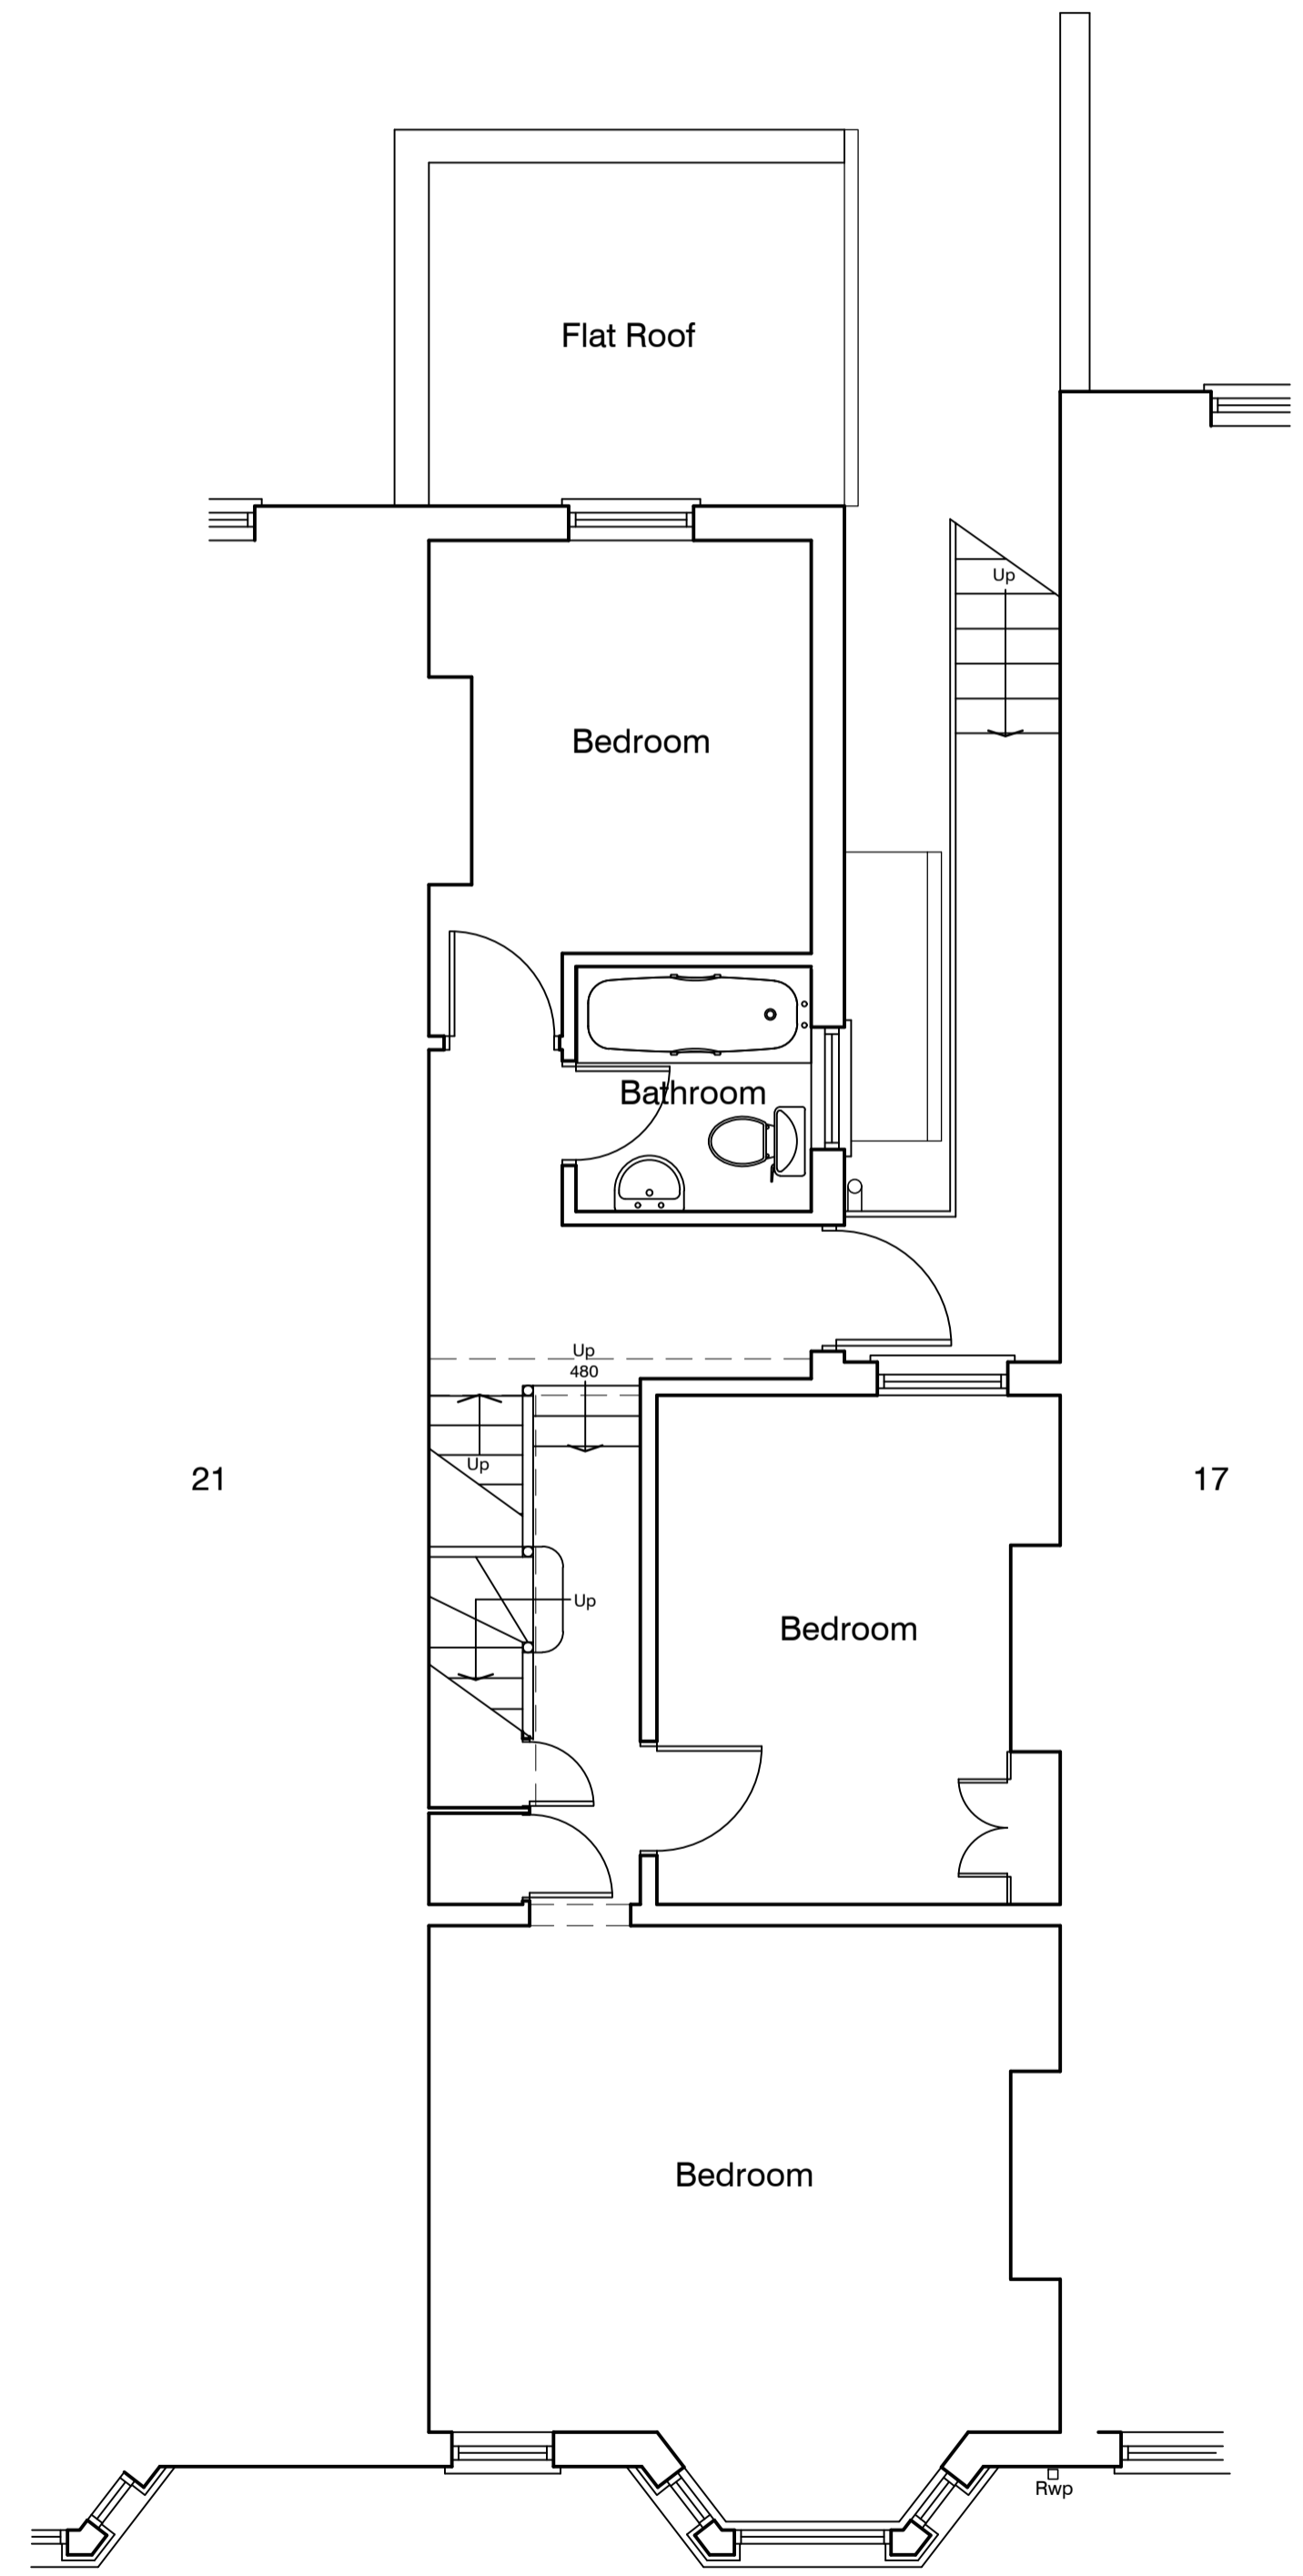

First Floor Plan

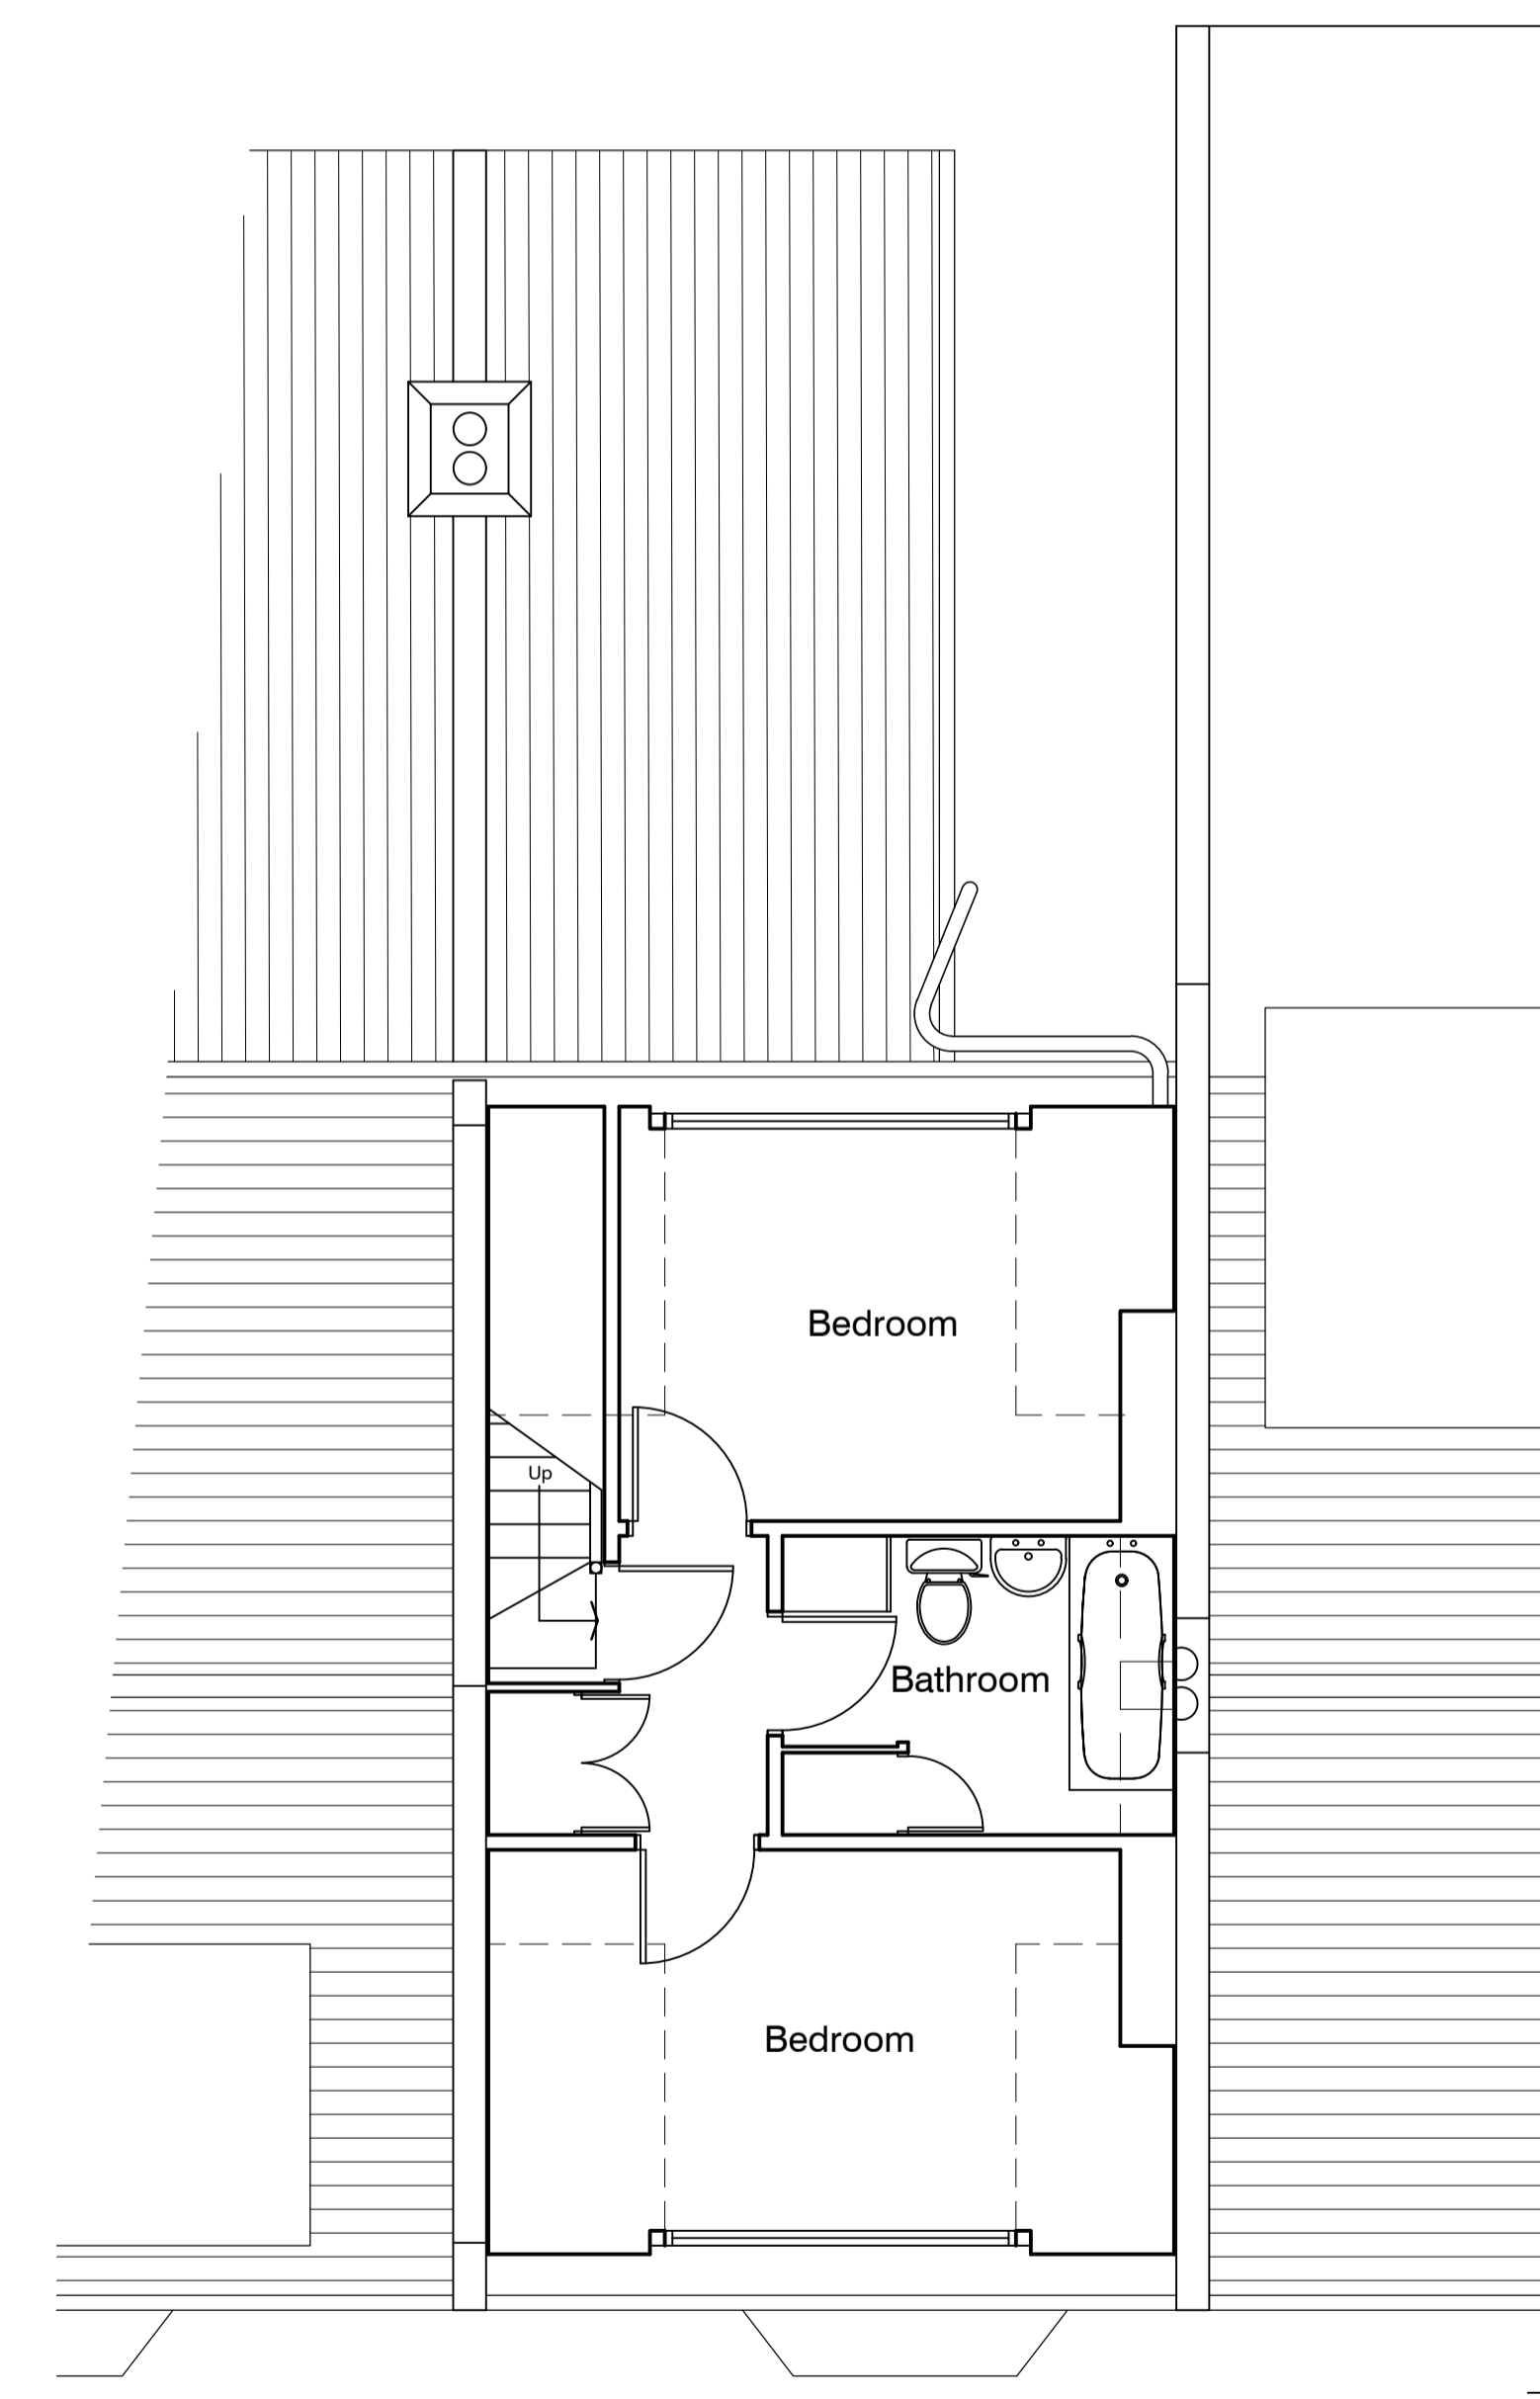

Second Floor Plan

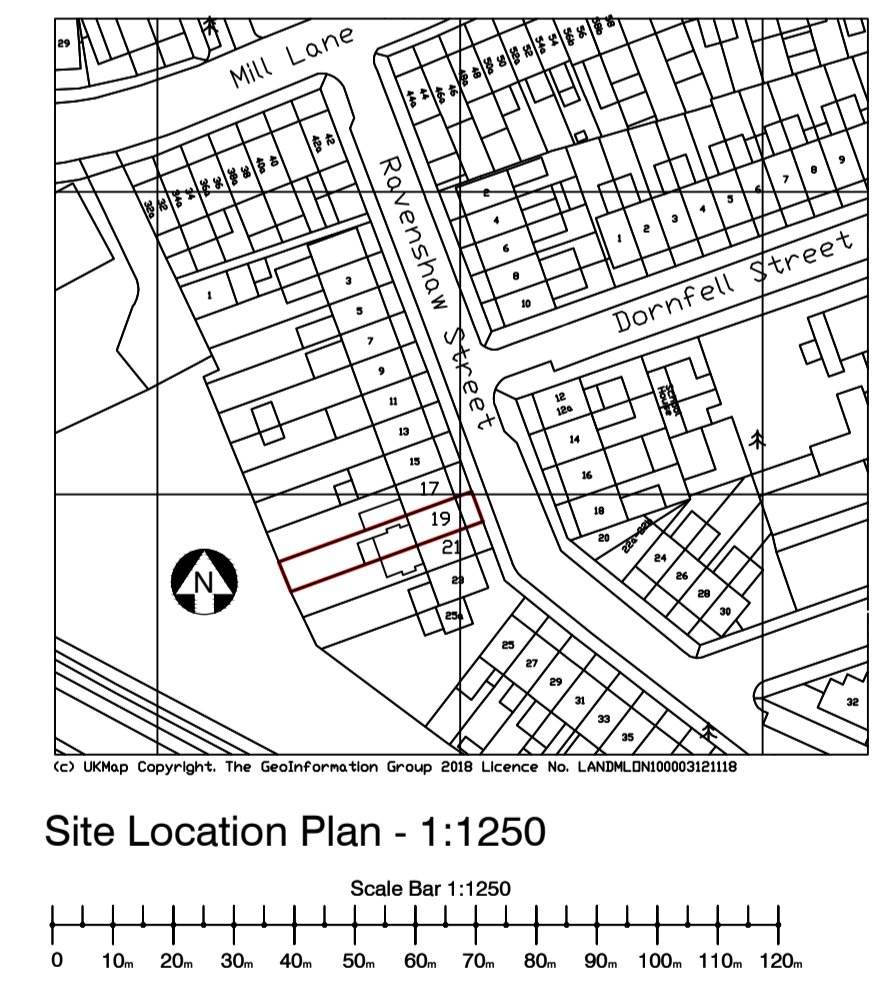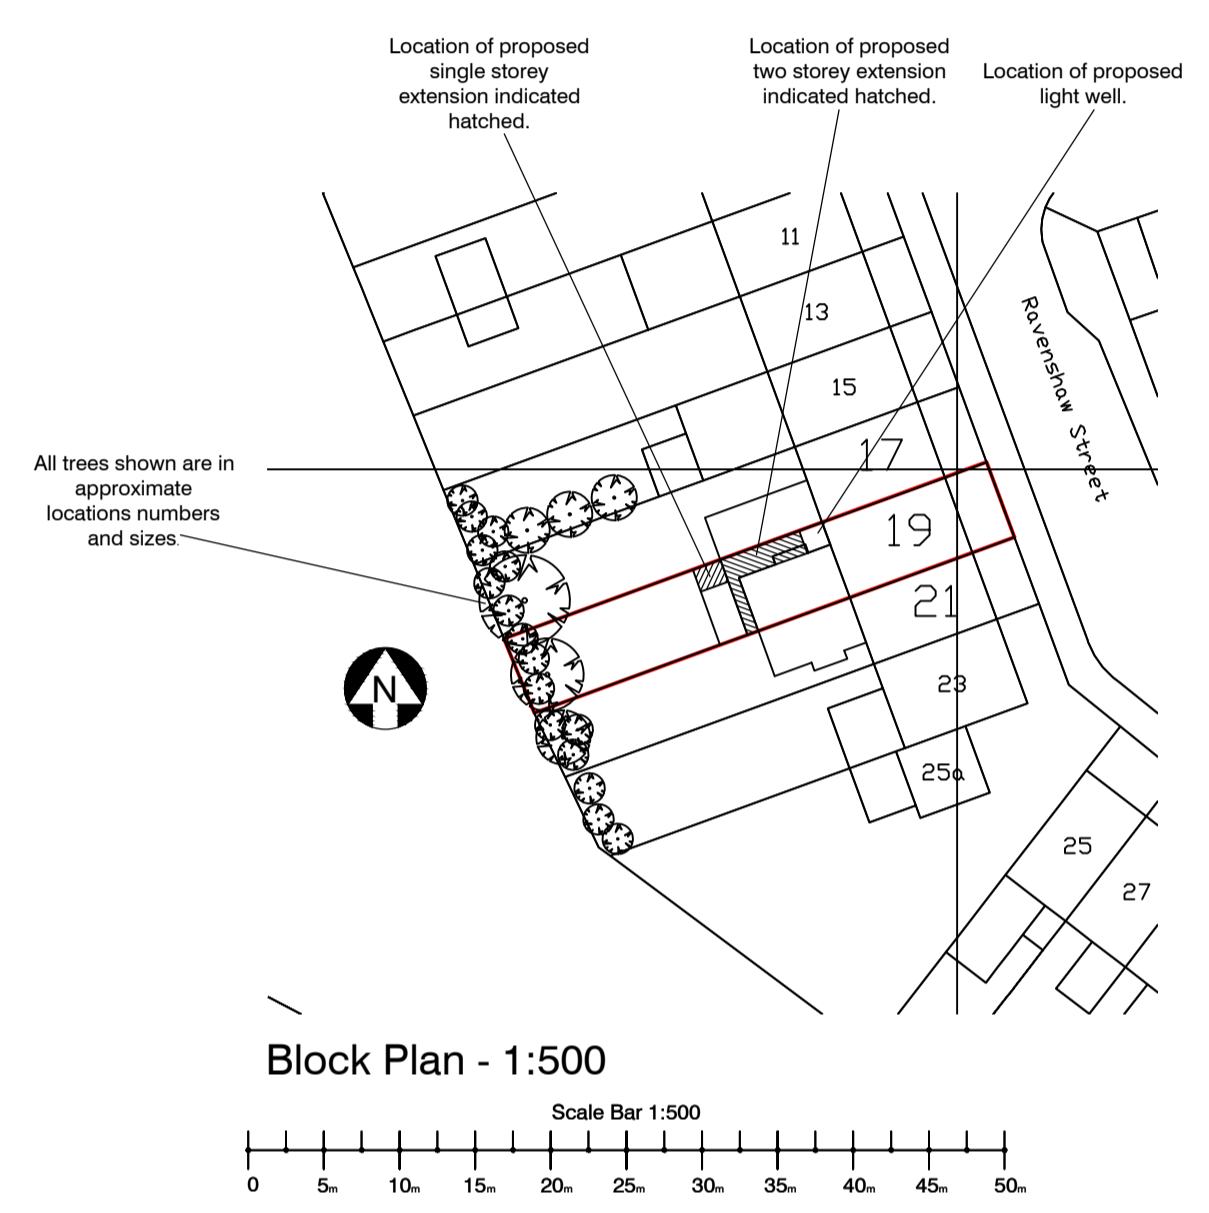 

CONTRACT	SCALE
19 Ravenshaw Street, London, NW6 1NP.	1:50@A1
DATE	DATE
June 2018	June 2018
DRAWN	DRAWN
KR	KR
CHECKED	CHECKED
DF	DF
TITLE	DRAWING No
Existing Floor Plans	18184_01
	REVISION
	A