


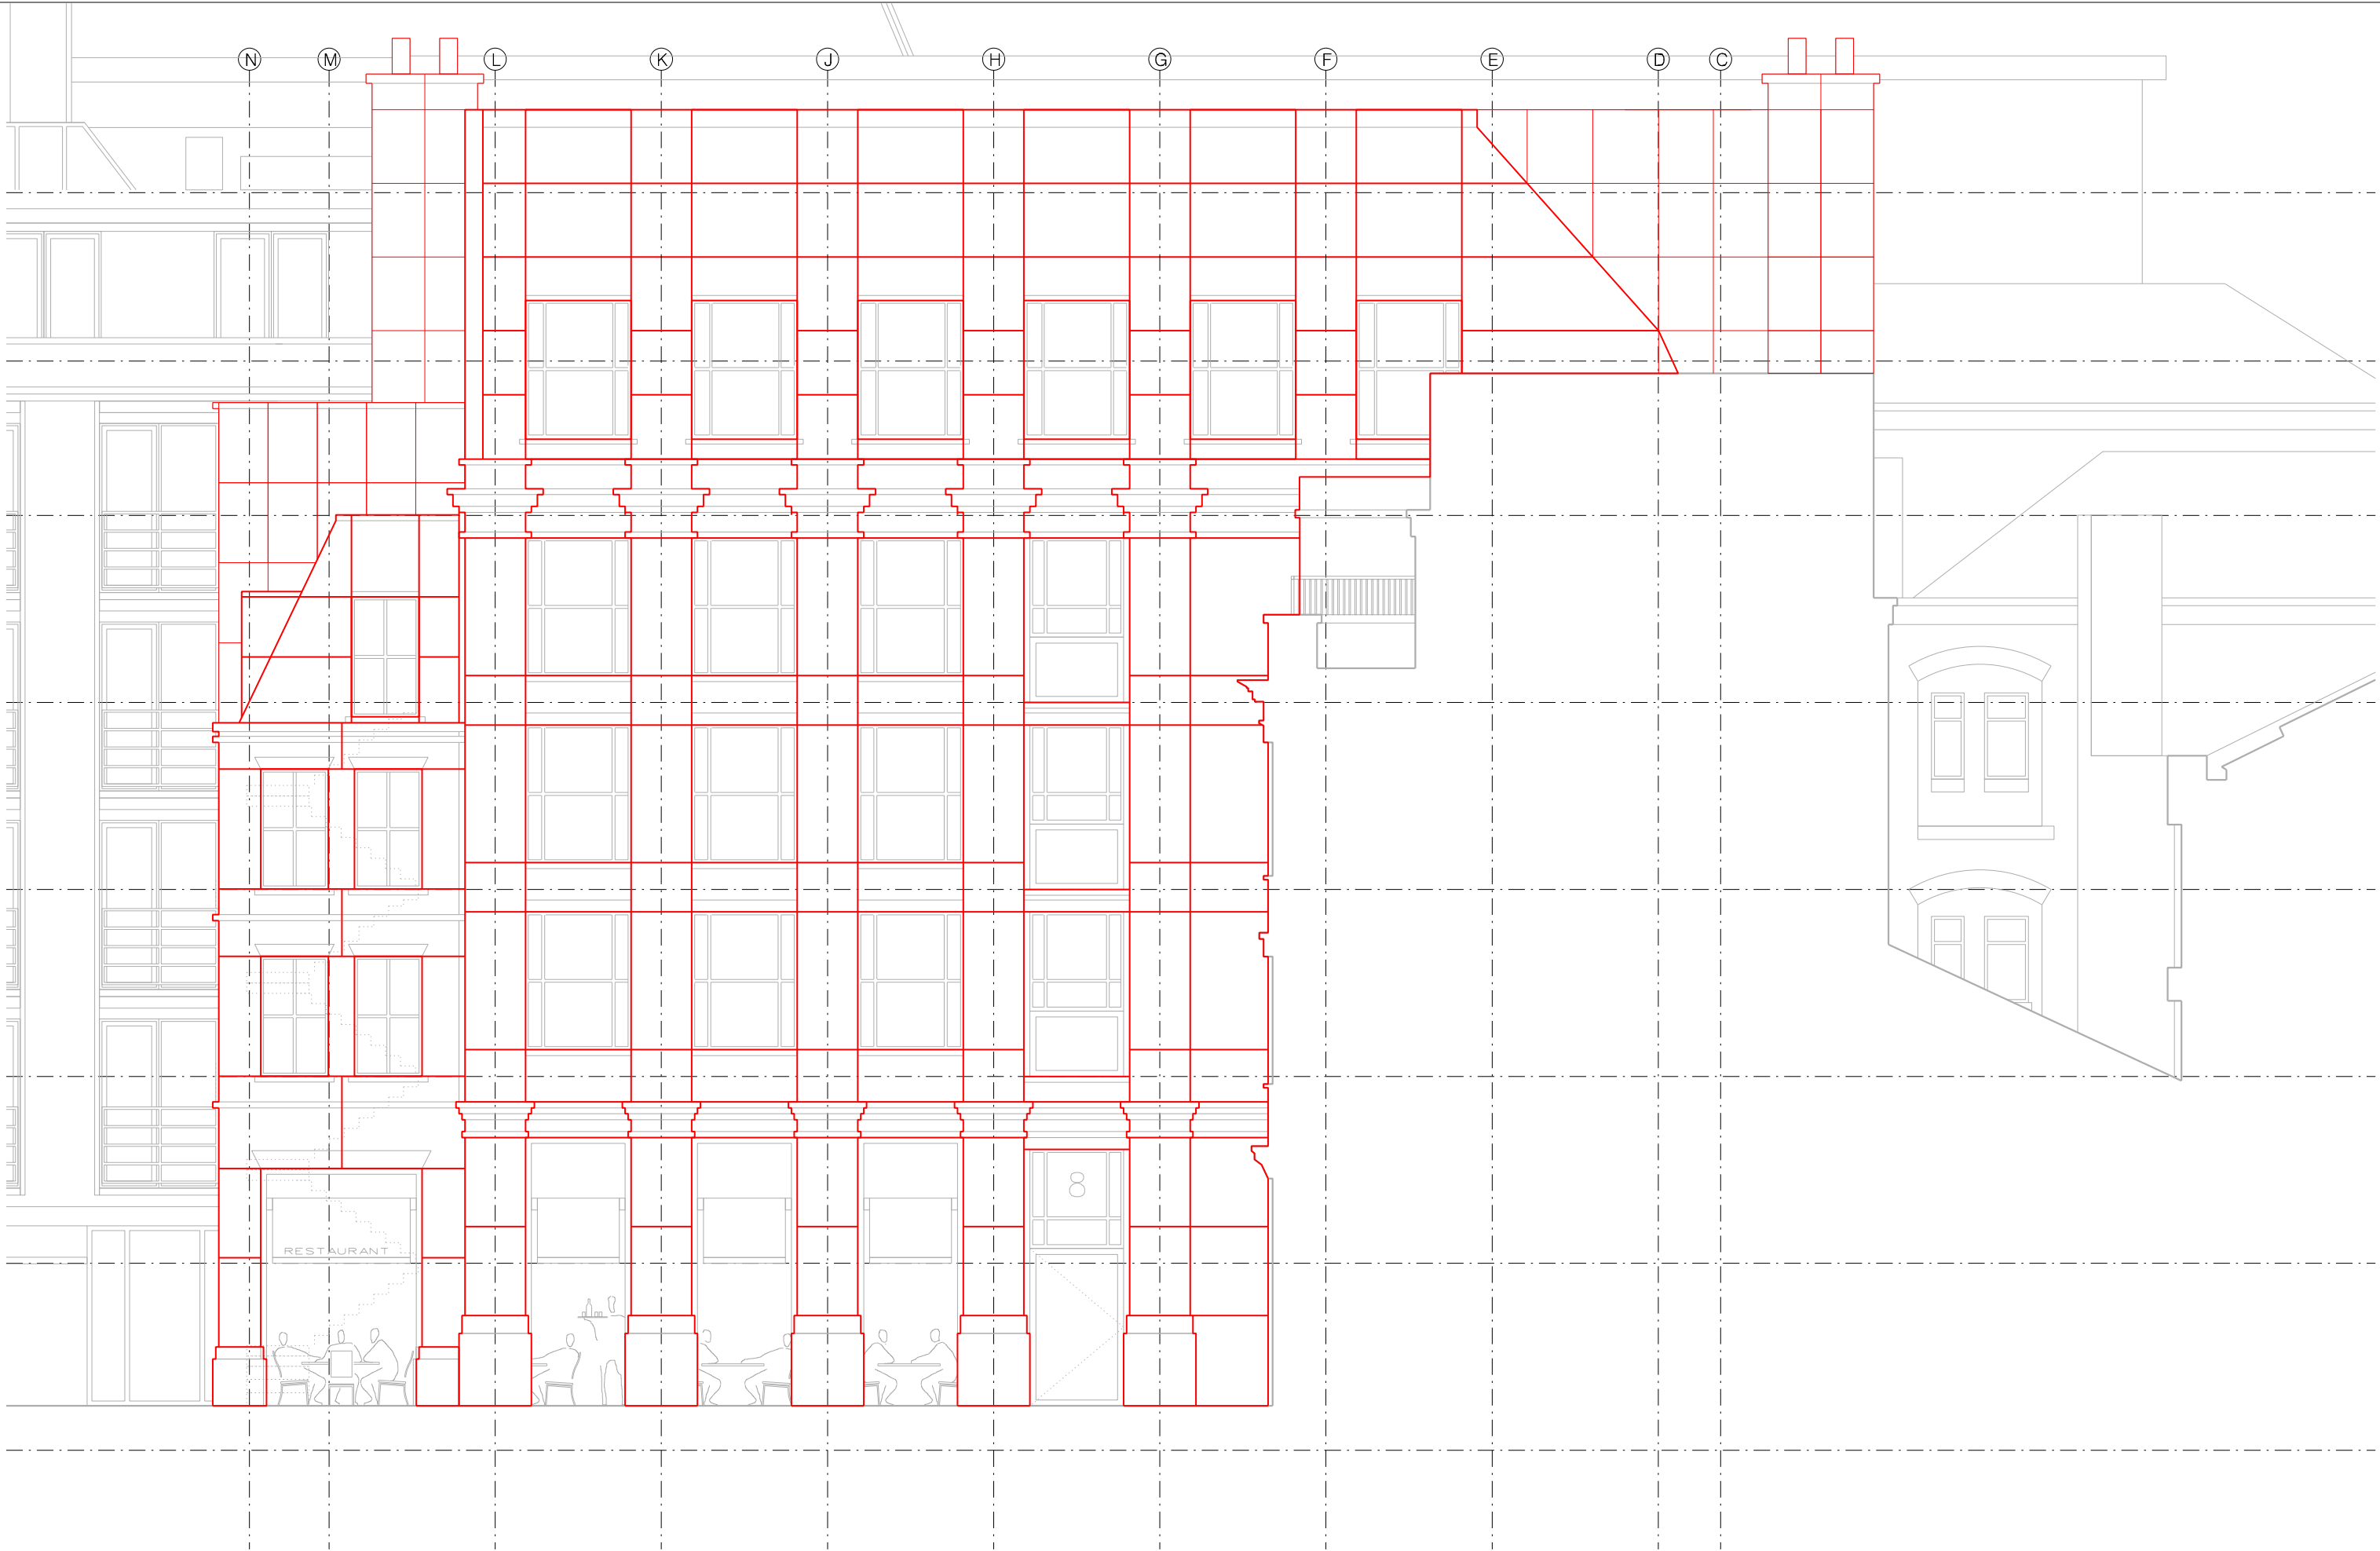

① PROPOSED SOUTH ELEVATION – PANEL SUBDIVISION

|           |                                                                      |          |   |                                                                          |                            |                                           |                                              |           |           |                         |
|-----------|----------------------------------------------------------------------|----------|---|--------------------------------------------------------------------------|----------------------------|-------------------------------------------|----------------------------------------------|-----------|-----------|-------------------------|
| REVISION: | PURPOSE:                                                             | DATE:    | Notes:   | Purpose of Issue:                                                        | CLIENT:                    | PROJECT:                                  | DWG TITLE:                                   | REVISION: | DATE:     | SCALE:                  |
| A         | ISSUED FOR PLANNING – SUPPLEMENTARY INFORMATION FOR FULL APPLICATION | 28.06.18 | 1. Contractors are not to directly scale off this drawing. Dimensions should be obtained from the Engineer or Architect, and checked and any discrepancy between drawings reported.<br>2. The design and stage drawings are the sole copyright of Arup Taha Architects, 18 Clerkenwell Close, London EC1R 0AA, T: 020 7253 9444 F: 020 7253 9444 | I=Information<br>C=Comment<br>R=Revised<br>S=Submitted<br>E=Construction | SEAFORTH LAND HOLDINGS LTD | 20 – 23 GREVILLE STREET, LONDON, EC1N 8SS | PROPOSED SOUTH ELEVATION – PANEL SUBDIVISION | A         | JUNE 2018 | SCALE: A1 1:50 A3 1:100 |
|           |                                                                      |          |   |                                                                          |                            |                                           |                                              | 248 – 611 | P         | AC AT                   |