


REVISION:		PURPOSE:		DATE:	
A	ISSUED FOR PLANNING – SUPPLEMENTARY INFORMATION FOR FULL APPLICATION			28.06.18	
				1. Comments are not to delete, scale or alter content. Dimensions must be obtained from the original architect's drawings and any alterations must be clearly marked. A checked dimension is a checked dimension.	
				2. Information is provided for the purpose of the application. It is not to be used for any other purpose without the written consent of the architect.	
GROUPWORK		CLIENT:		PROJECT:	
15 CLEMENTWELL CLOSE, LONDON, EC4M 6AA		SEAFORTH LAND HOLDINGS LTD		20 – 23 GREVILLE STREET, LONDON, EC1N 8SS	
DWG TITLE:		REVISION:		DATE:	
PROPOSED WEST ELEVATION – PANEL SUBDIVISION		A		JUNE 2018	
248 – 612		PURPOSE OF ISSUE:		SCALE:	
		P		@ A1: 1:50 @ A3: 1:100	
		AC		AT	

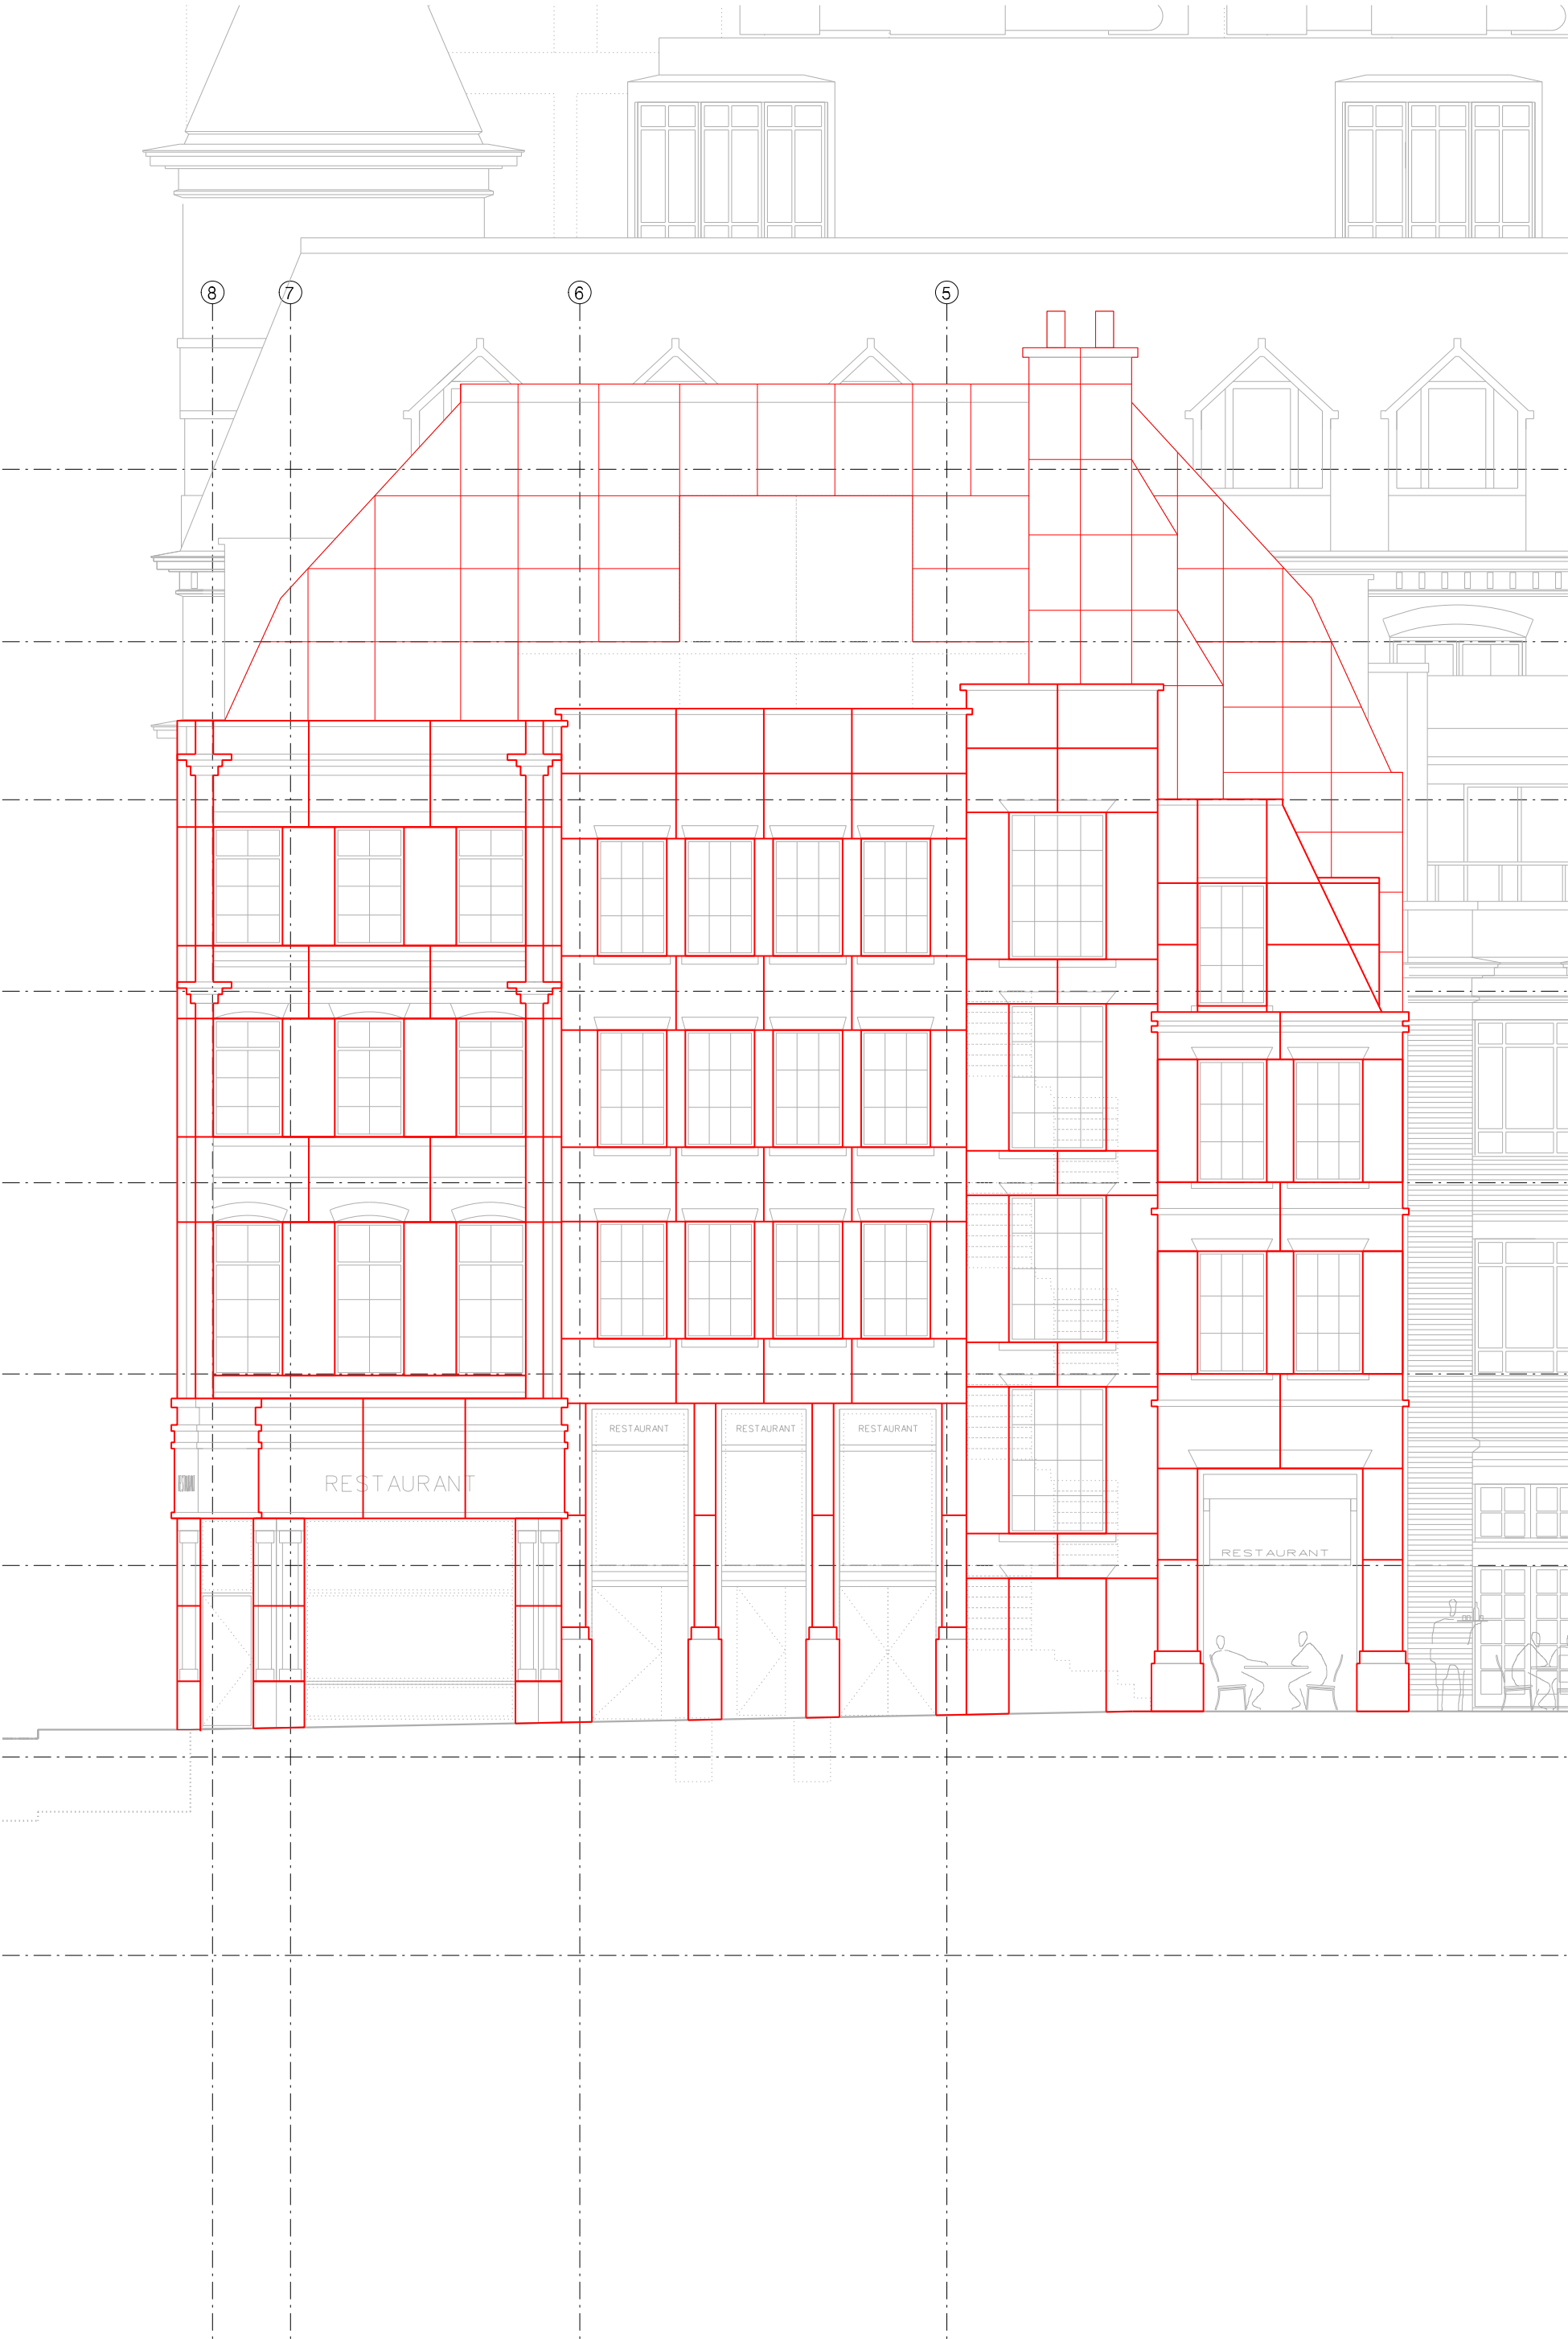

1 PROPOSED WEST ELEVATION – PANEL SUBDIVISION