


Rev.	Date	By	Check	Appr.	Description
A	29.06.2018	SK	GS	CB	Layouts revised following discussions with local authority




1 Proposed Elevation  
Delancey Street - Front South Elevation

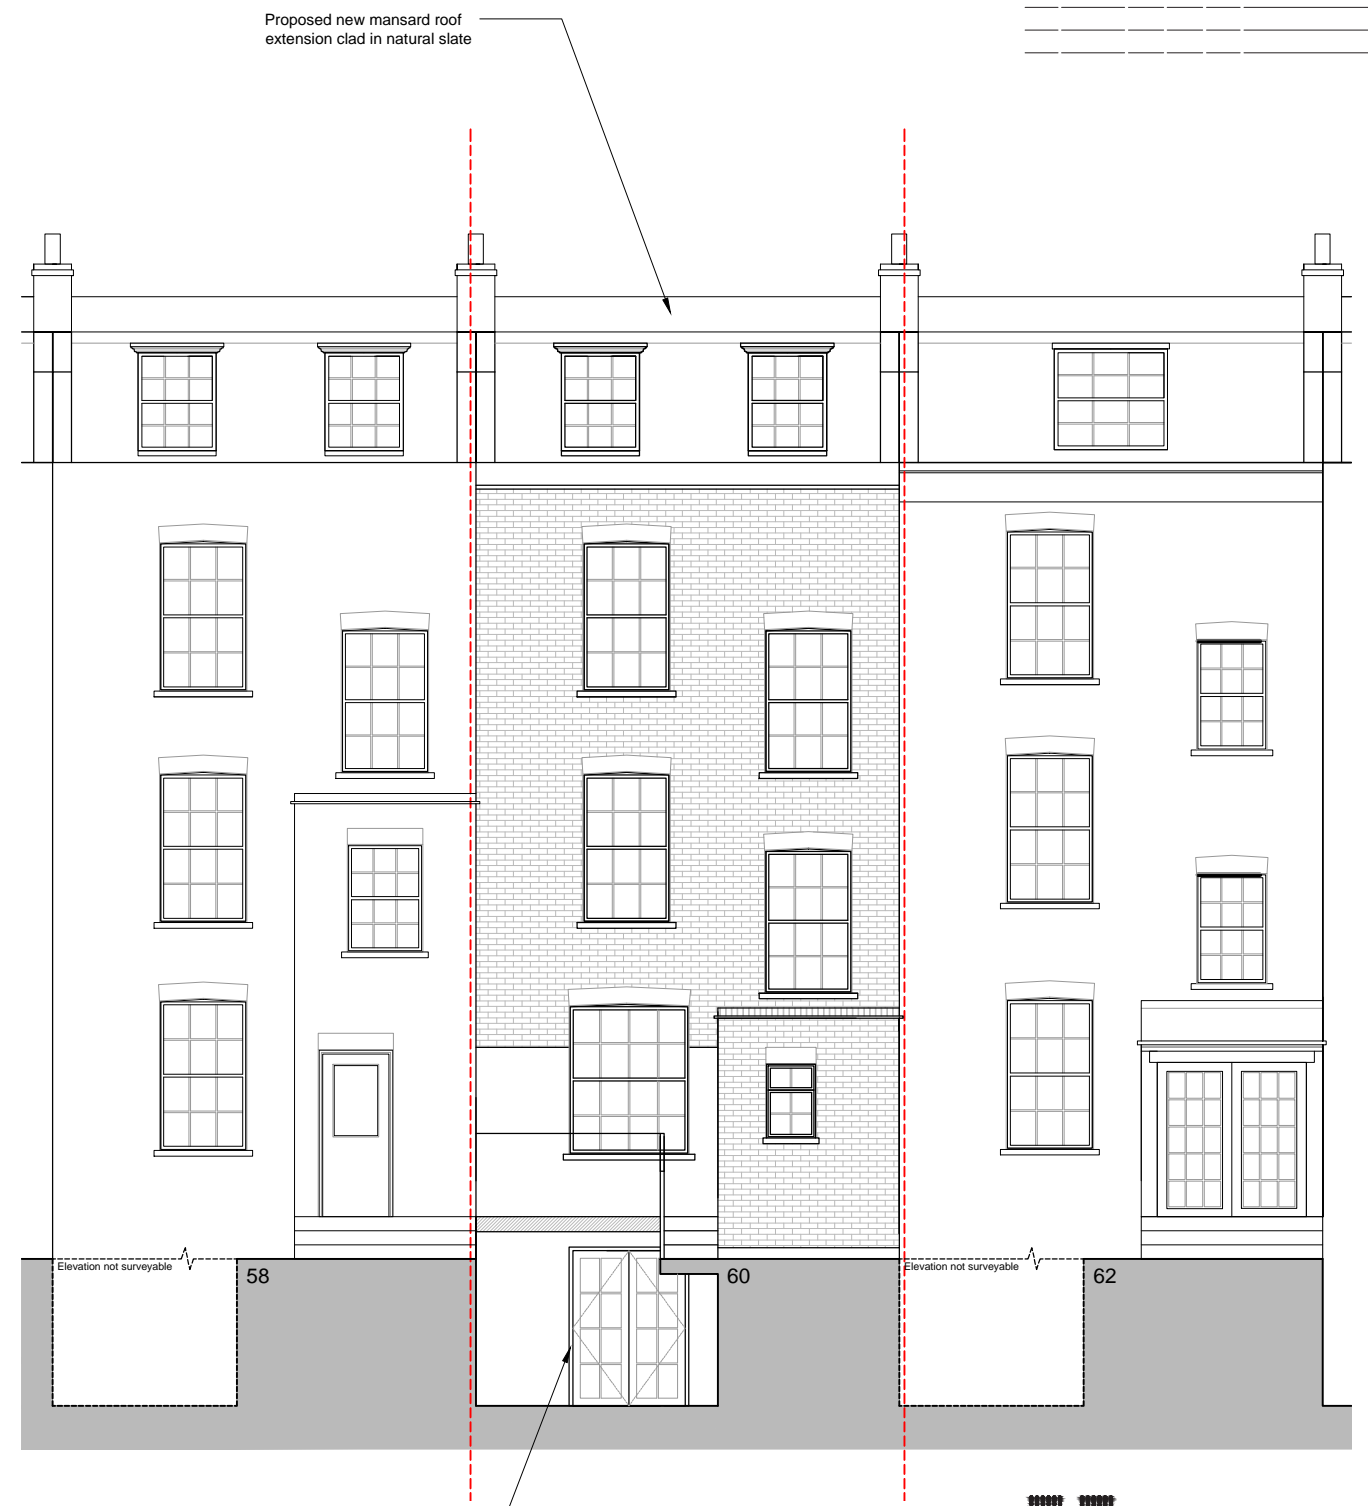

2 Proposed Elevation  
Delancey Street - Rear North Elevation

Proposed glazed double doors from lower ground floor into rear garden

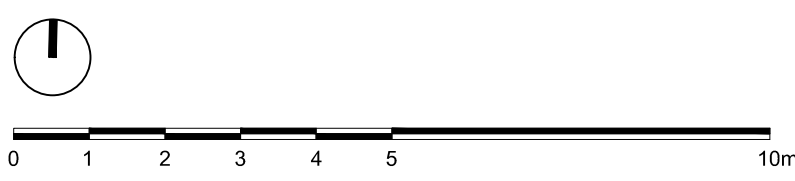

**Harsstock LLP**  
Studio 10, Cliff Road Studios  
Cliff Road, London NW15AN  
Tel: +44 (0)20 767 7676  
info@harsstock.com  
www.harsstock.com

**Client:**  
Mr. D. Brooks  
**Job Title:**  
60 Delancey Street

**Drawing Title:**  
Proposed Elevations  
South & North Elevations

**Job/Dwg No./Rev.:** 1153 2001 A

Drawn	Checked	APPD	Date
RM	GS	CB	16.04.2018

**Drawing Title:** Planning  
**Do not scale from this drawing. Check all dimensions on site before ordering.**  
**Scale:** 1:100 @ A3