



NOTES:

DO NOT SCALE FROM THIS DRAWING.
WORK FROM THE INDICATED
DIMENSIONS ONLY. ALL SITE
DIMENSIONS TO BE VERIFIED BY
CONTRACTOR AND ANY
DISCREPANCIES REPORTED.
ALL DIMENSIONS ARE MILLIMETERS
UNLESS OTHERWISE STATED.
ALL DIMENSIONS BE TO CHECKED ON
SITE & MANUFACTURER TO PROVIDE
SHOP DRAWINGS FOR CLIENT
APPROVAL.
METERAGE REQUIRED TO BE
CONFIRMED BY MANUFACTURER WITH
ALL MATERIALS TO BE SUITABLE FOR
CONTRACT USE.

REV	DATE	BY	DETAIL
A	13.06.18	GH	ROOF RE-DESIGN

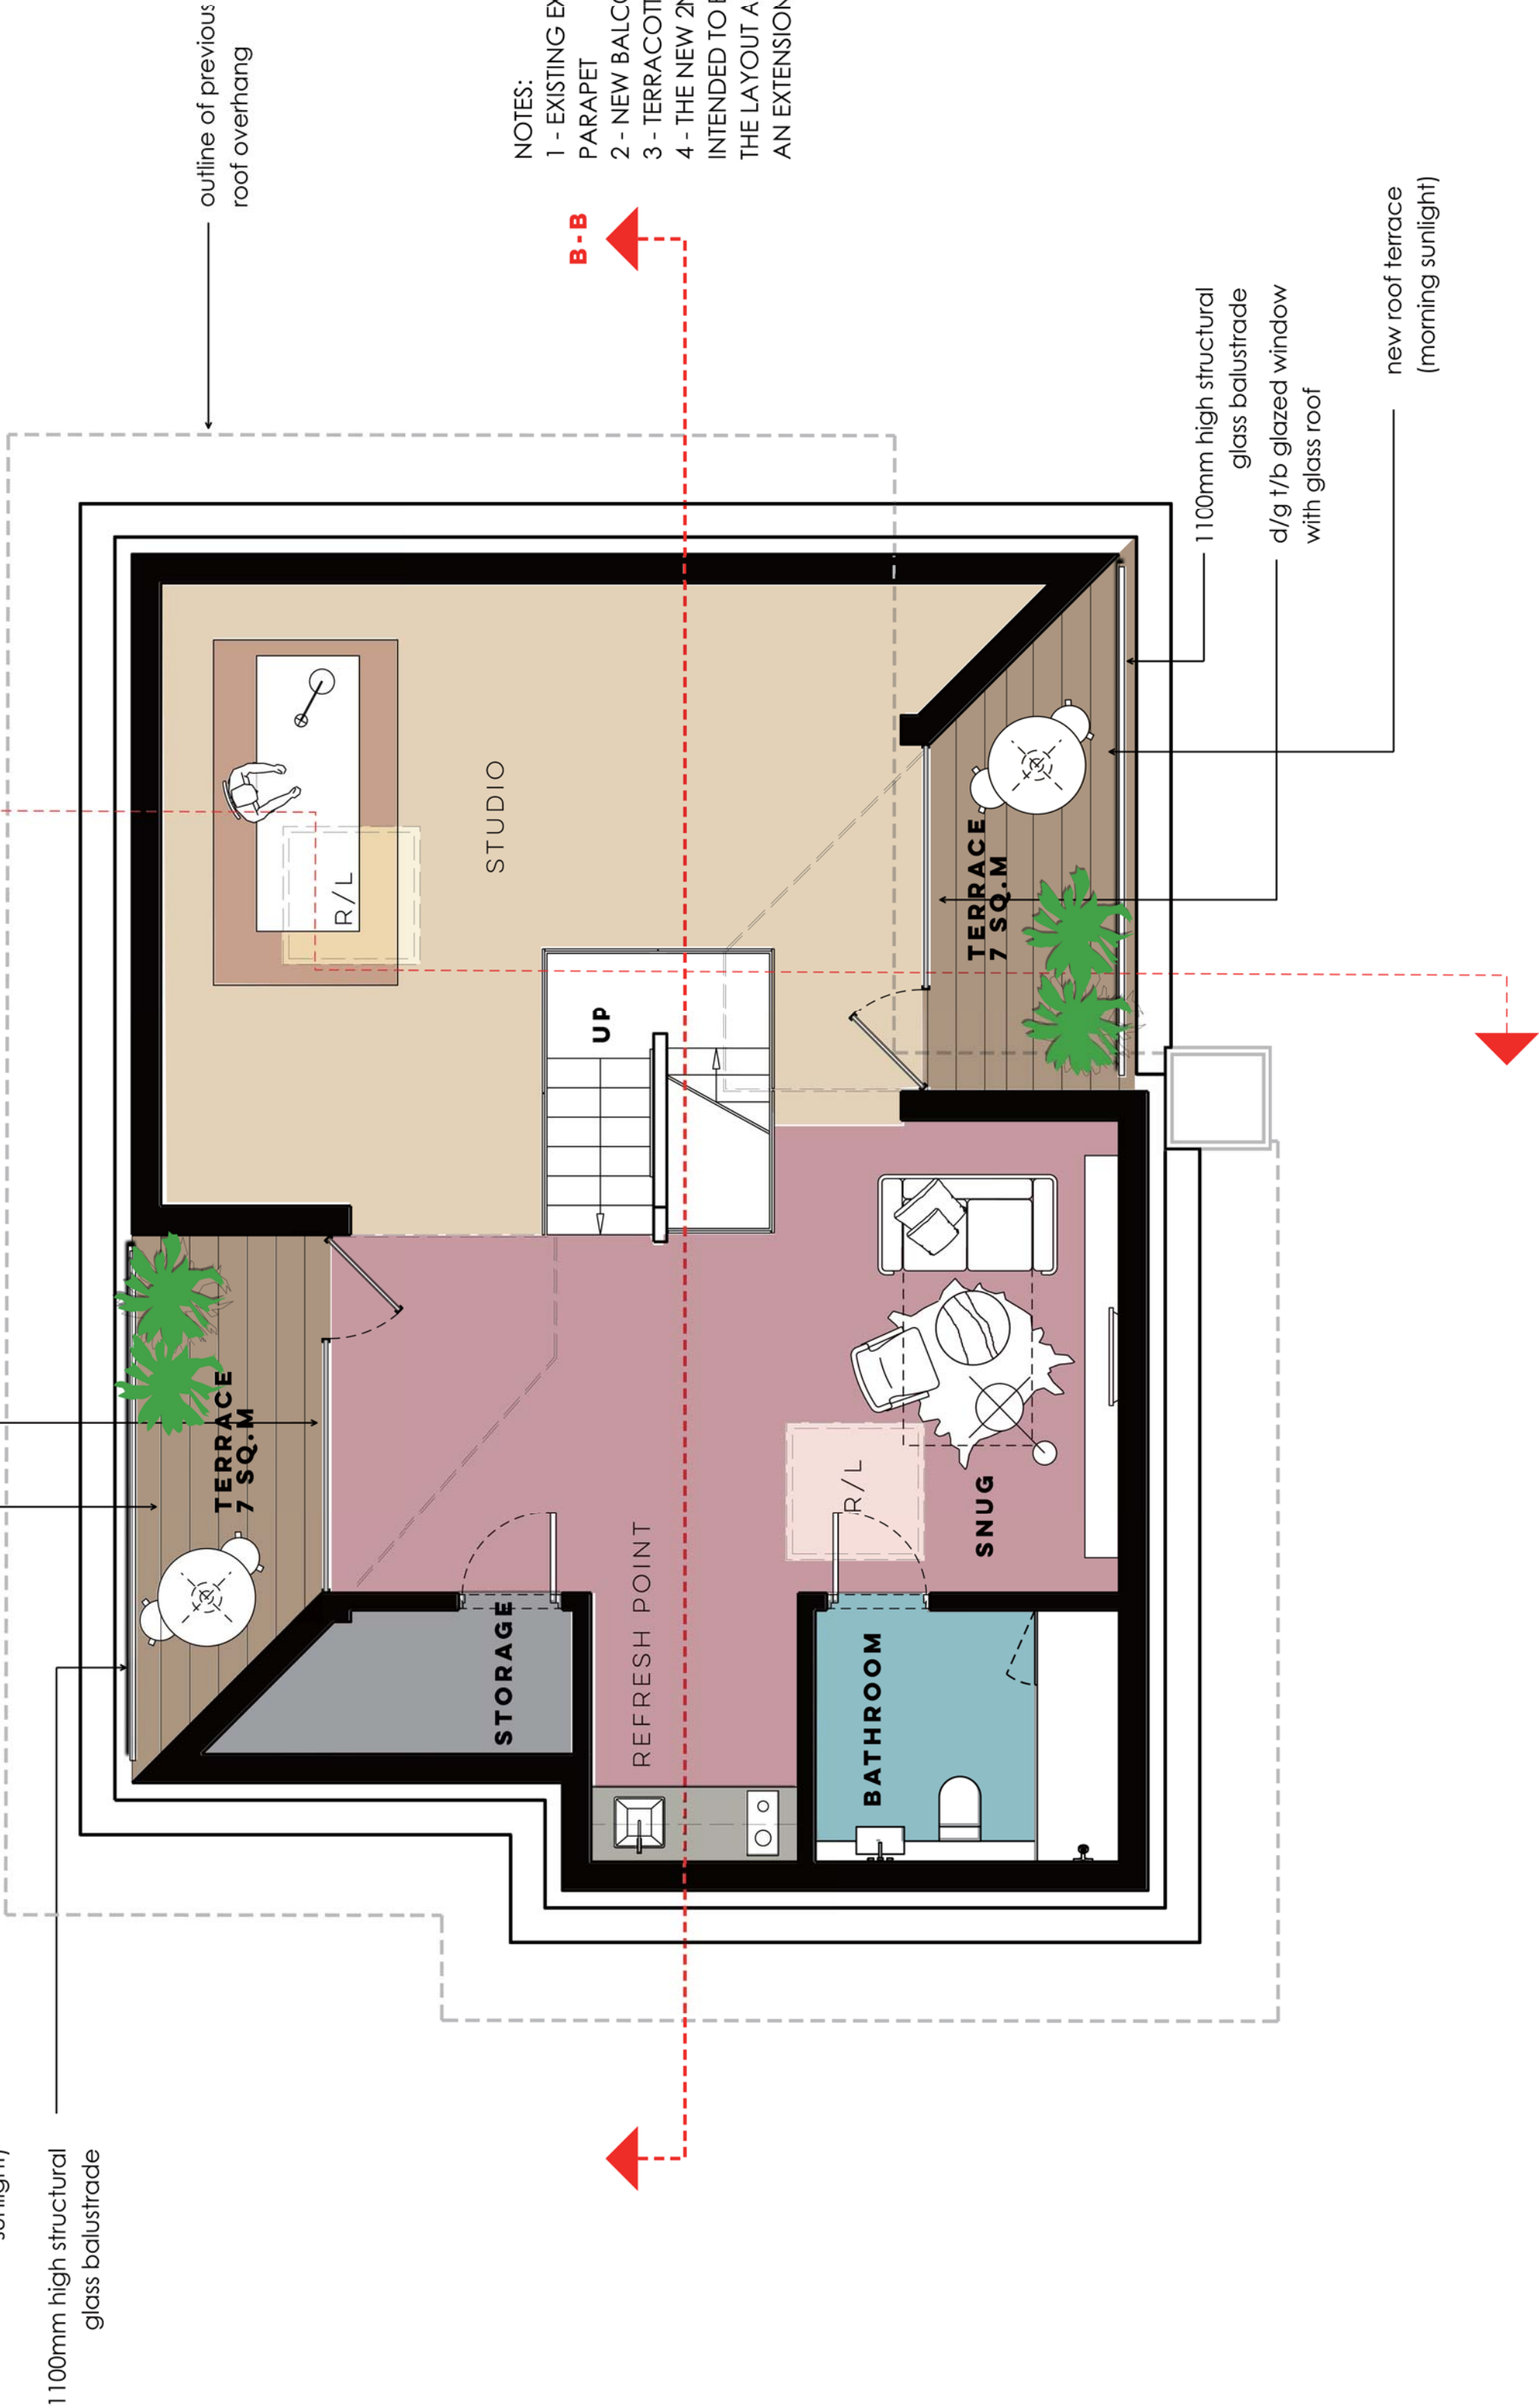

- NOTES:
- 1 - EXISTING EXT BRICK WALLS EXTENDED (APPROX 1.1M) TO FORM MODERN PARAPET
 - 2 - NEW BALCONY INCISIONS CREATE DYNAMIC & INTERESTING ROOF DESIGN
 - 3 - TERRACOTTA ROOF TILE FINISH WITH HIDDEN FLAT ROOF CENTRALLY
 - 4 - THE NEW 2ND FLOOR ROOF EXTENSION IS MAINLY INTENDED TO BE USED AS STUDIO SPACE; HOWEVER THE LAYOUT ALSO ALLOWS THE SPACE TO BECOME AN EXTENSION OF THE FAMILY HOME

 

P L A N N I N G

shog studio

Falcon House,
237 Burlington Road,
New Malden, England
KT3 4NE
Tel: +44(0)20 3566 6943
www.shogstudio.com
Company Number 10249485

PROJECT TITLE	3. FITZROY CLOSE, LONDON, CAMDEN, N6, 6JT
DRAWING TITLE	PROPOSED SECOND FLOOR PLAN
CLIENT	MR M CLACK & MS L FRY
PROJECT NO.	P17-025
DRAWING NO.	02-03-004-A
DRAWN BY	GH
DATE	04.04.2018
SCALE	A2@1:50

PROPOSED STUDIO : 74 SQ.M
PROPOSED TERRACE: 14 SQ.M