





Planning Issue

© Re-creo Architecture Ltd. All rights reserved. This drawing is the sole property of Re-creo Architecture Ltd. and any use of this drawing without written consent is strictly prohibited. This drawing is not to be scaled. Drawing scales as indicated are for reference only. Written dimensions shall govern and checked prior to any work proceeding. Any discrepencies shall be reported to the Architect for comment.


Scale 1:100 Drawn by Issue Date

Project No. 1155R Drawing No. AP.06.01 Revision

Ε

Project Office Scheme + Basement Site 195-199 Gray's Inn Road, WC1X 8UL Drawing

Roof

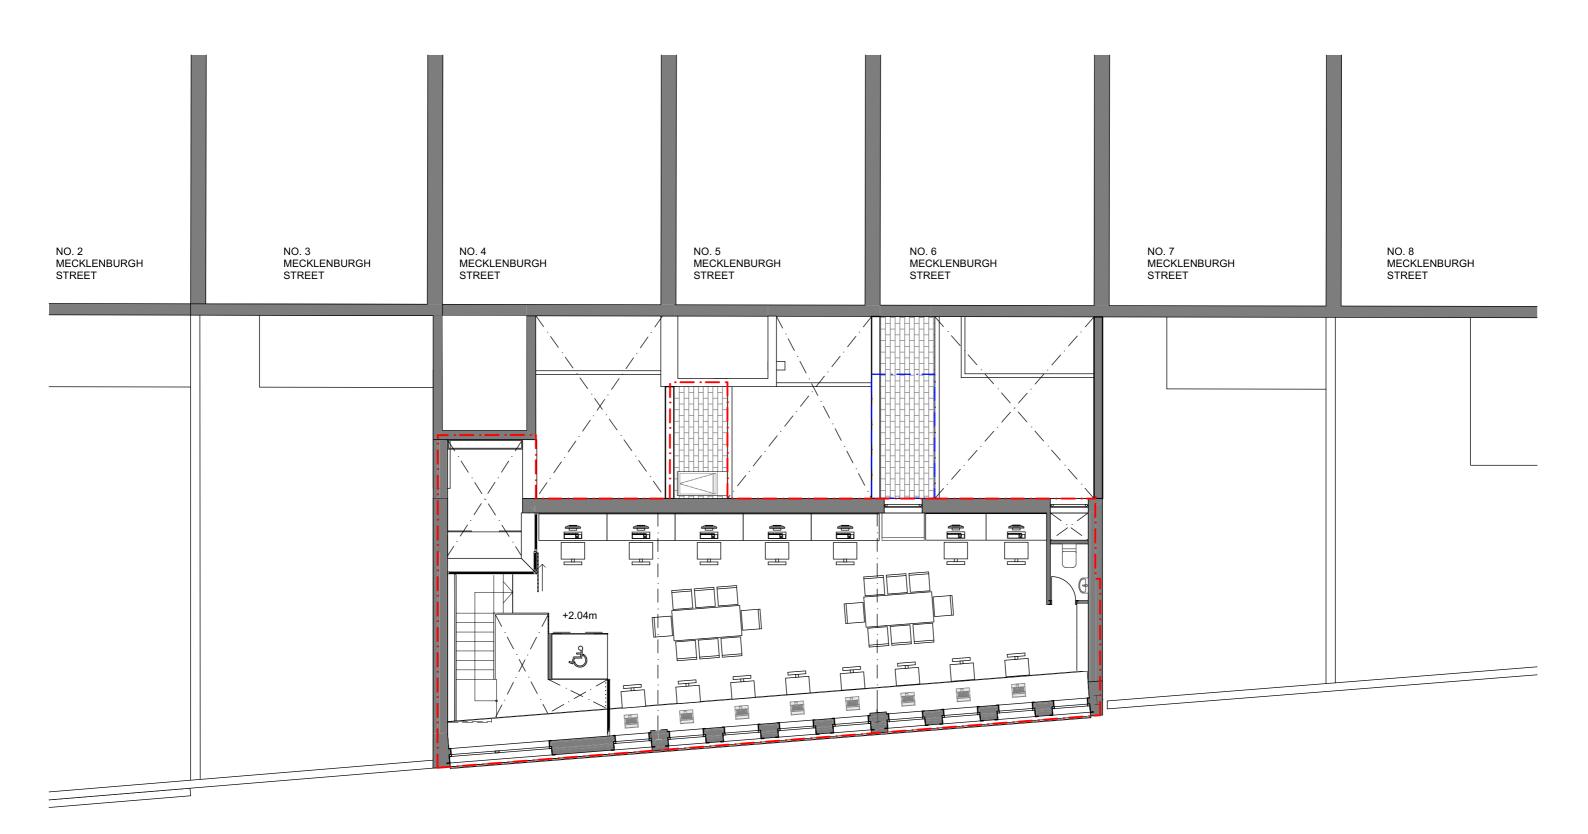





Planning Issue

© Re-creo Architecture Ltd. All rights reserved. This drawing is the sole property of Re-creo Architecture Ltd. and any use of this drawing without written consent is strictly prohibited. This drawing is not to be scaled. Drawing scales as indicated are for reference only. Written dimensions shall govern and checked prior to any work proceeding. Any discrepencies shall be reported to the Architect for comment.

Scale 1:100 Drawn by Issue Date


Project No. 1155R Drawing No. AP.06.02 Revision

Ε

Project Office Scheme + Basement Site 195-199 Gray's Inn Road, WC1X 8UL

Drawing

First Floor

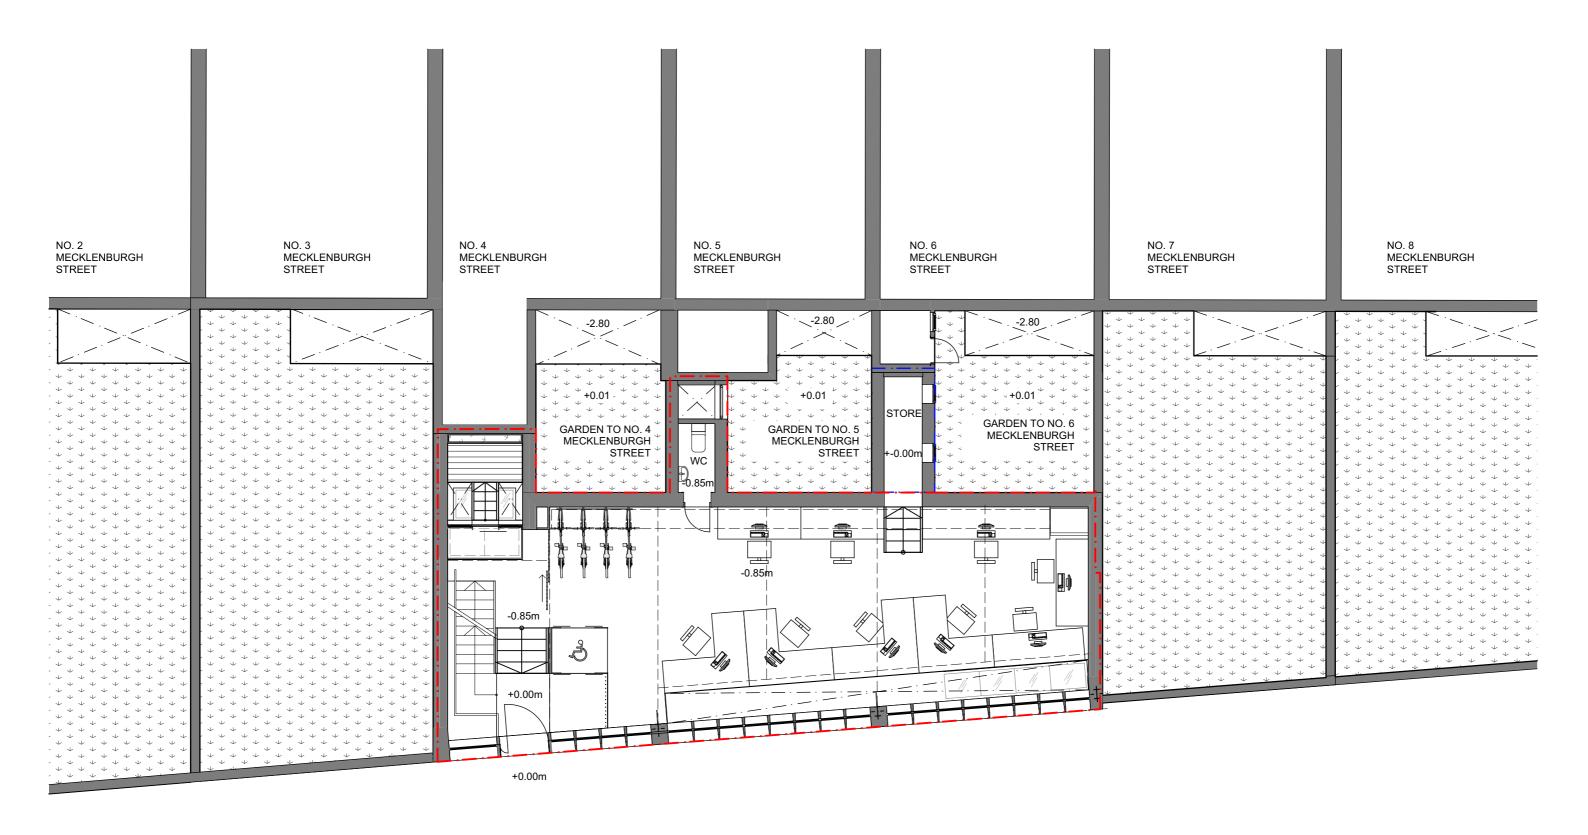





Rev Description

Date

Planning Issue

© Re-creo Architecture Ltd. All rights reserved. This drawing is the sole property of Re-creo Architecture Ltd. and any use of this drawing without written consent is strictly prohibited. This drawing is not to be scaled. Drawing scales as indicated are for reference only. Written dimensions shall govern and checked prior to any work proceeding. Any discrepencies shall be reported to the Architect for comment.

Scale 1:100 Drawn by Issue Date


Project No. 1155R Drawing No. AP.06.03 Revision

Ε

Project Office Scheme + Basement Site 195-199 Gray's Inn Road, WC1X 8UL Drawing

Lower Ground Floor

BOUNDARY LINE

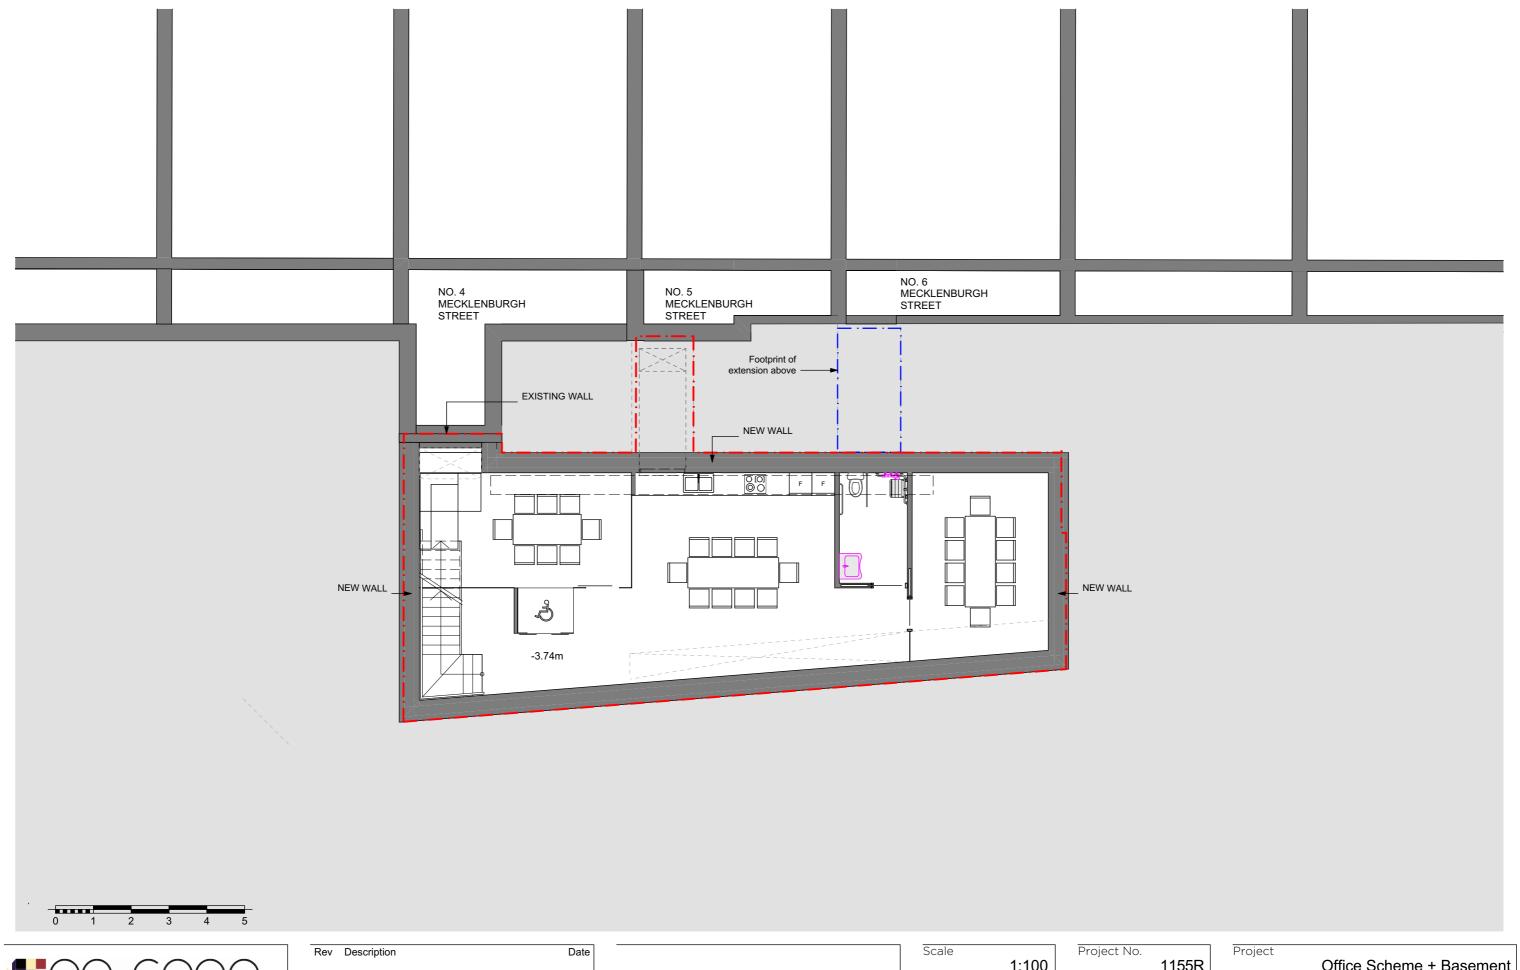



Planning Issue

© Re-creo Architecture Ltd. All rights reserved. This drawing is the sole property of Re-creo Architecture Ltd. and any use of this drawing without written consent is strictly prohibited. This drawing is not to be scaled. Drawing scales as indicated are for reference only. Written dimensions shall govern and checked prior to any work proceeding. Any discrepencies shall be reported to the Architect for comment.

1:100 Drawn by Issue Date

1155R Drawing No. AP.06.04

Ε

Revision

Office Scheme + Basement Site 195-199 Gray's Inn Road, WC1X 8UL Drawing Basement






Planning Issue


© Re-creo Architecture Ltd. All rights reserved. This drawing is the sole property of Re-creo Architecture Ltd. and any use of this drawing without written consent is strictly prohibited. This drawing is not to be scaled. Drawing scales as indicated are for reference only. Written dimensions shall govern and checked prior to any work proceeding. Any discrepencies shall be reported to the Architect for comment.

Scale 1:100 Drawn by Issue Date

Project No. 1155R Drawing No. AP.07.01 Revision Ε

Project Office Scheme + Basement Site 195-199 Gray's Inn Road, WC1X 8UL Drawing Front Elevation

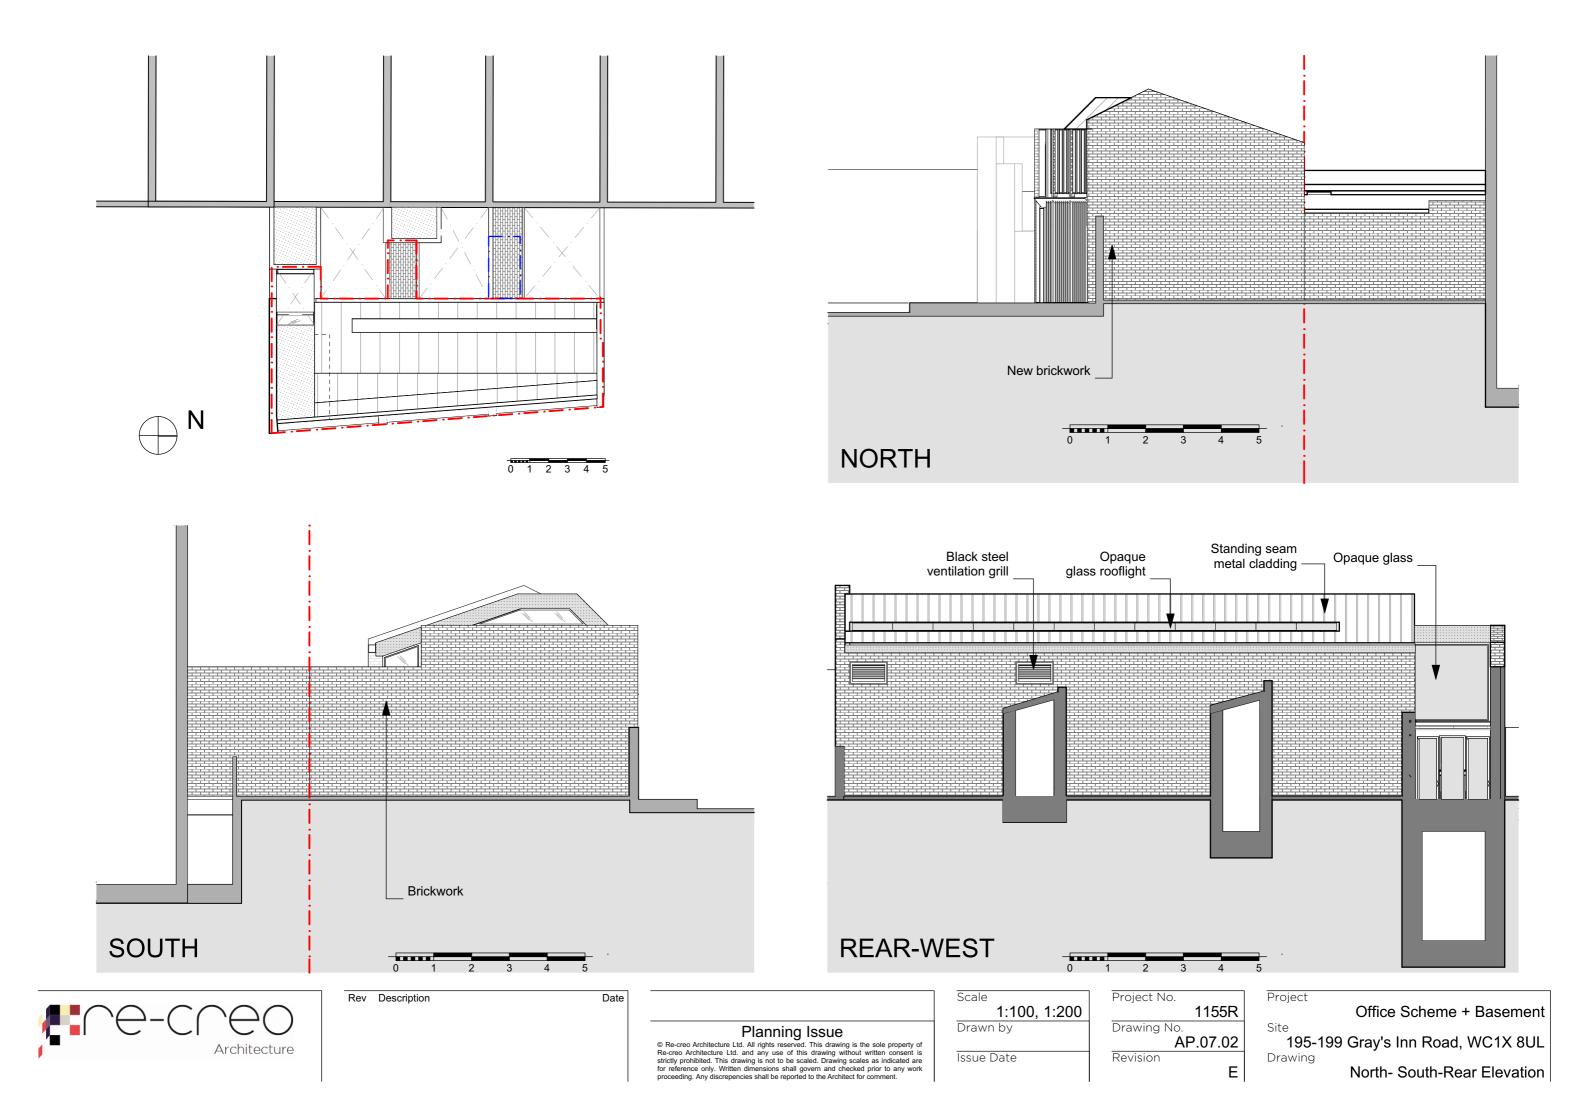

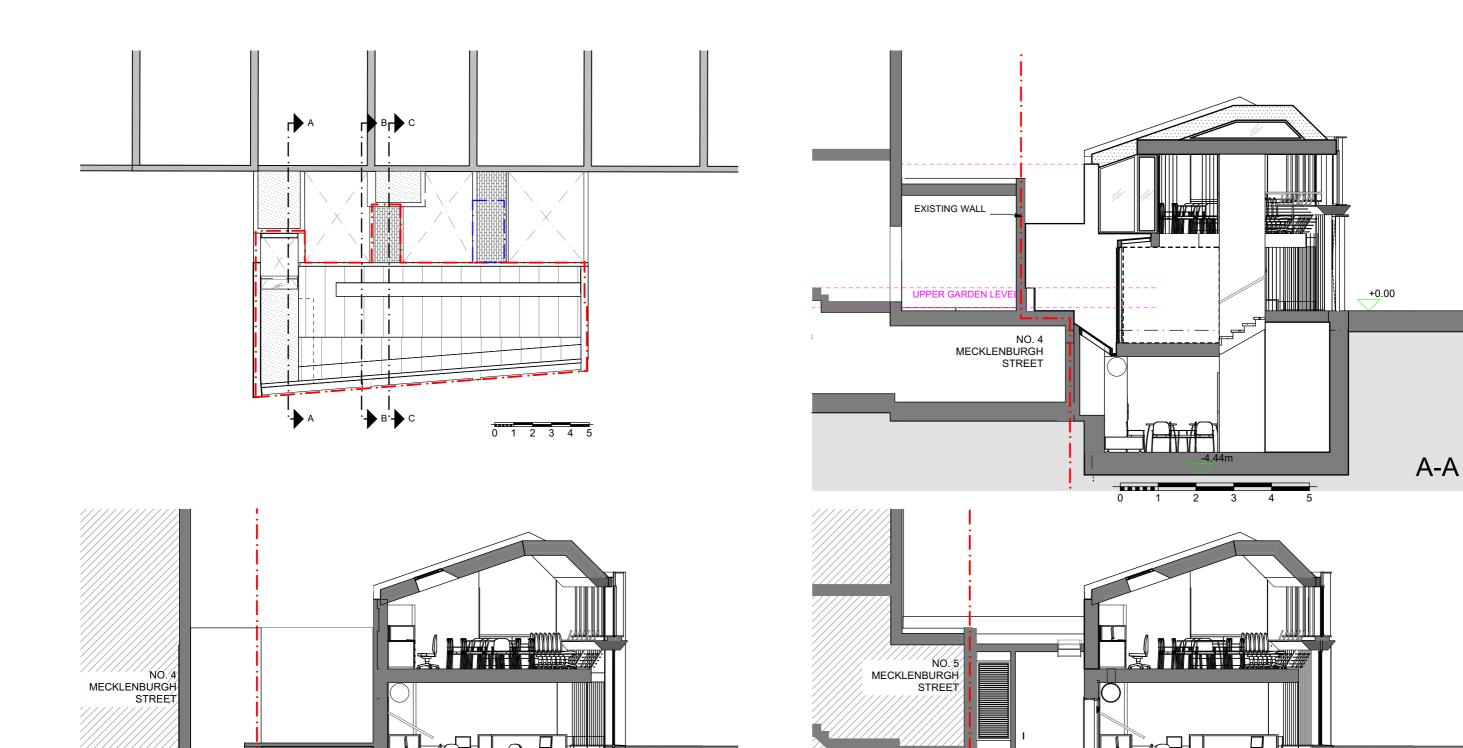



B-B

Planning Issue

© Re-creo Architecture Ltd. All rights reserved. This drawing is the sole property of Re-creo Architecture Ltd. and any use of this drawing without written consent is strictly prohibited. This drawing is not to be scaled. Drawing scales as indicated are for reference only. Written dimensions shall govern and checked prior to any work proceeding. Any discrepencies shall be reported to the Architect for comment.

Scale 1:100, 1:200 Drawn by

Issue Date

Project No. 1155R

Drawing No. AP.08.01 Revision

Project


Ε


Office Scheme + Basement


Site 195-199 Gray's Inn Road, WC1X 8UL Drawing

Section AA- BB- CC

C-C

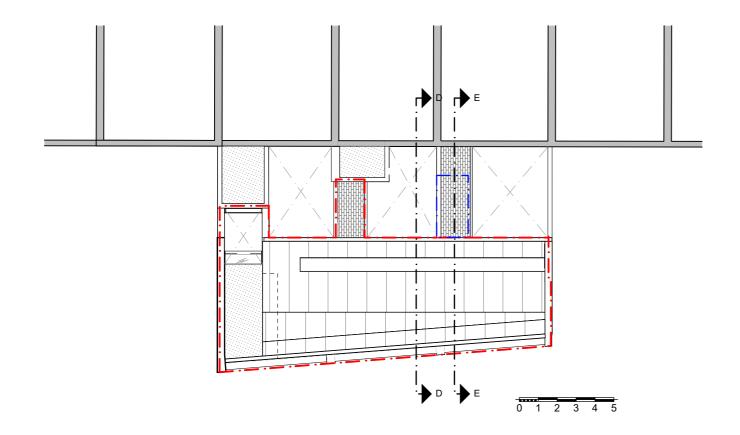

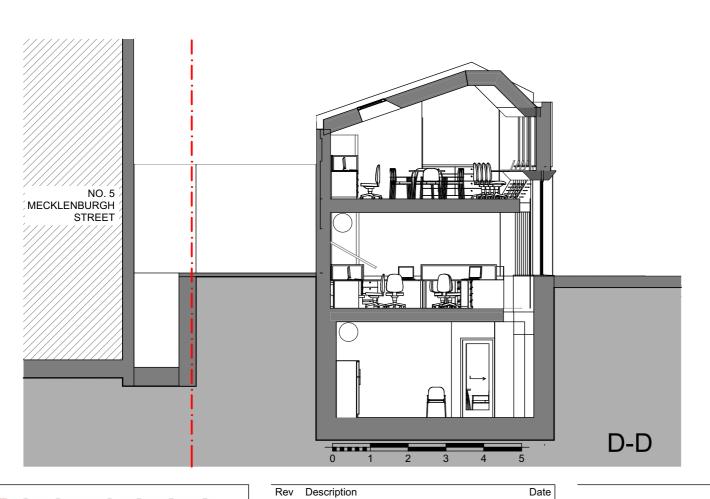

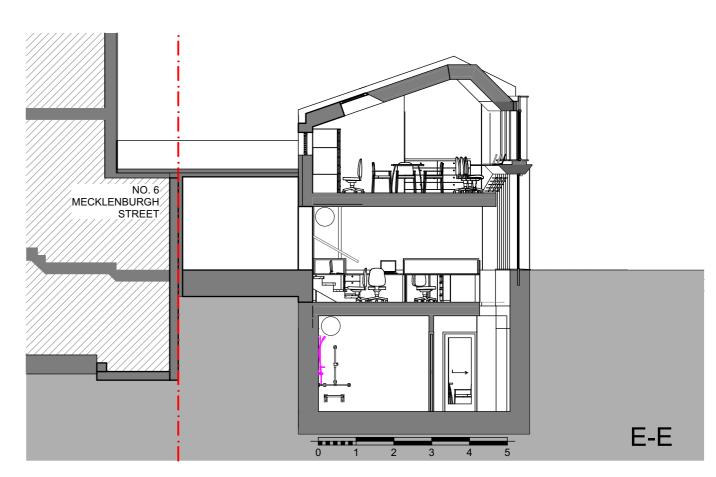



Rev Description

Planning Issue

© Re-creo Architecture Ltd. All rights reserved. This drawing is the sole property of Re-creo Architecture Ltd. and any use of this drawing without written consent is strictly prohibited. This drawing is not to be scaled. Drawing scales as indicated are for reference only. Written dimensions shall govern and checked prior to any work proceeding. Any discrepencies shall be reported to the Architect for comment.

Scale 1:100, 1:200


Drawn by Issue Date Project No. 1155R Drawing No.


AP.08.02 Revision


Ε


Project Office Scheme + Basement Site

195-199 Gray's Inn Road, WC1X 8UL Drawing Section DD- EE

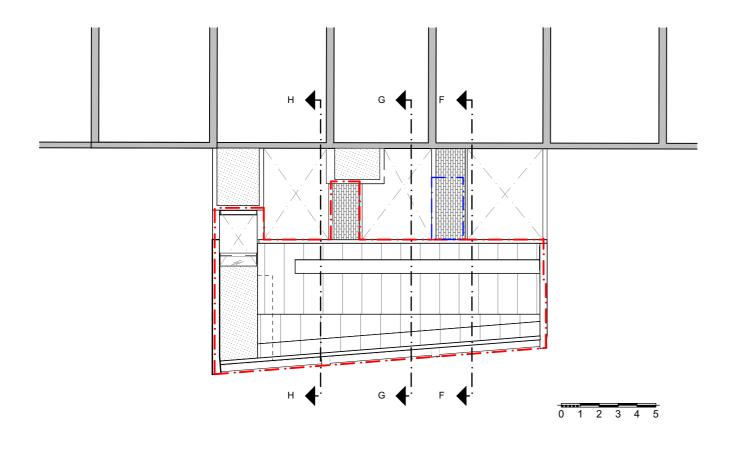

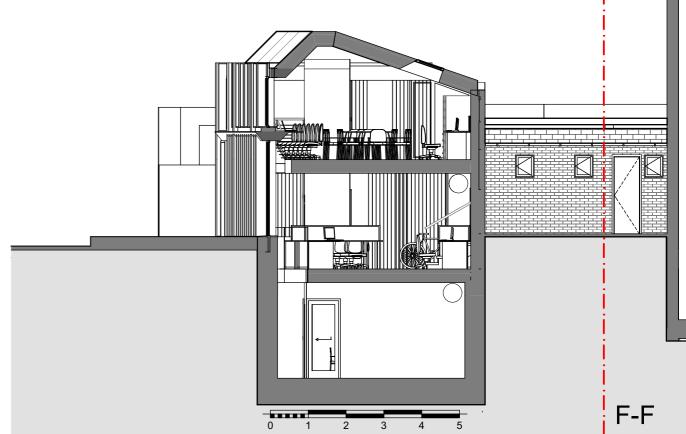

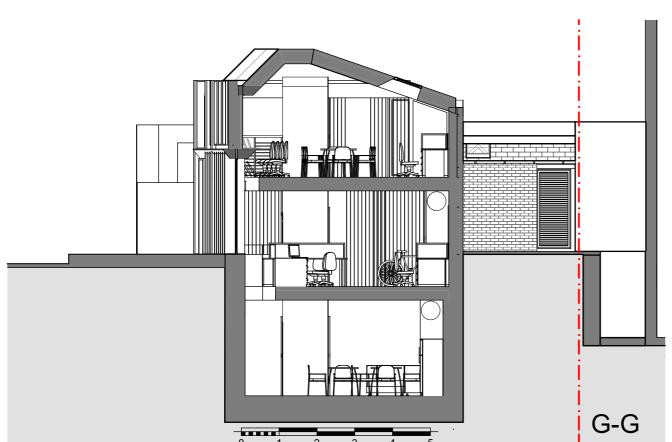

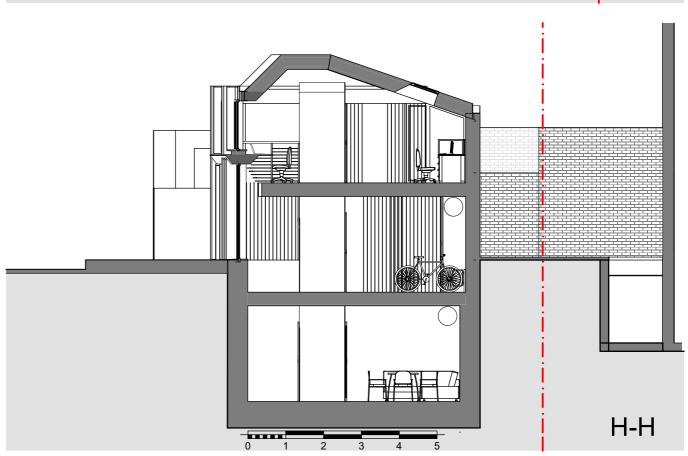



Planning Issue

© Re-creo Architecture Ltd. All rights reserved. This drawing is the sole property of Re-creo Architecture Ltd. and any use of this drawing without written consent is strictly prohibited. This drawing is not to be scaled. Drawing scales as indicated are for reference only. Written dimensions shall govern and checked prior to any work proceeding. Any discrepencies shall be reported to the Architect for comment.

Scale 1:100, 1:200 Drawn by

Issue Date

Project No. 1155R Drawing No.

AP.08.03 Revision

Ε

Project Office Scheme + Basement

Site 195-199 Gray's Inn Road, WC1X 8UL Drawing

Section FF- GG- HH