



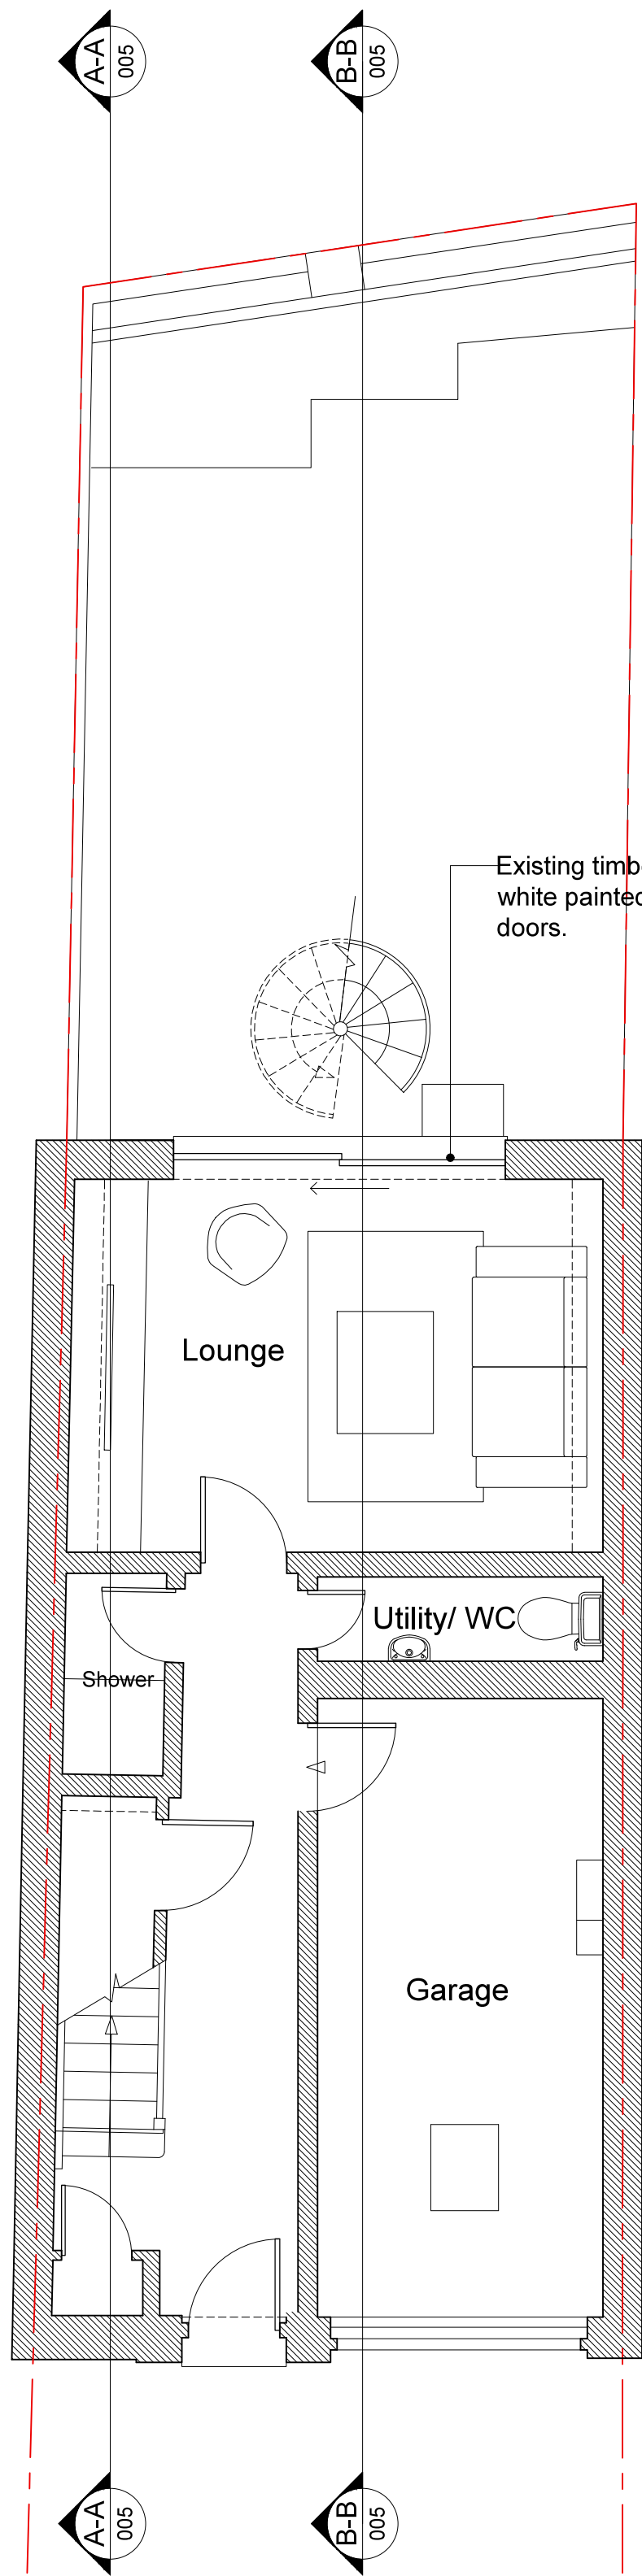


St Pauls Mews


PROPOSED GROUND FLOOR PLAN

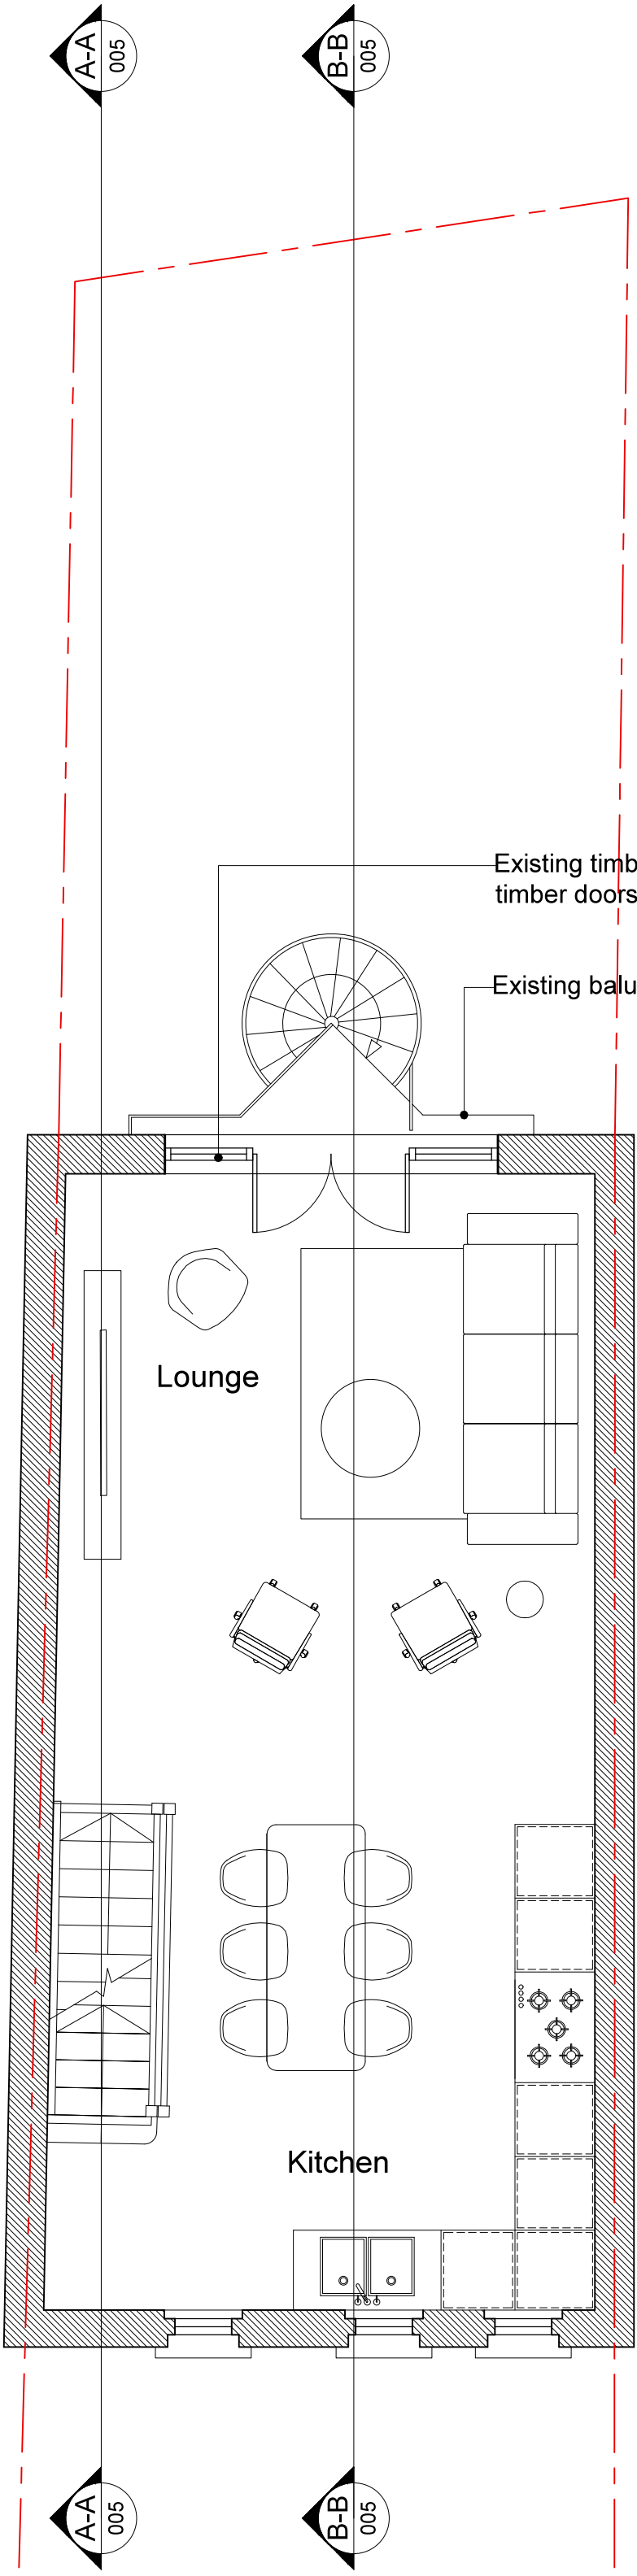


PROPOSED FIRST FLOOR PLAN

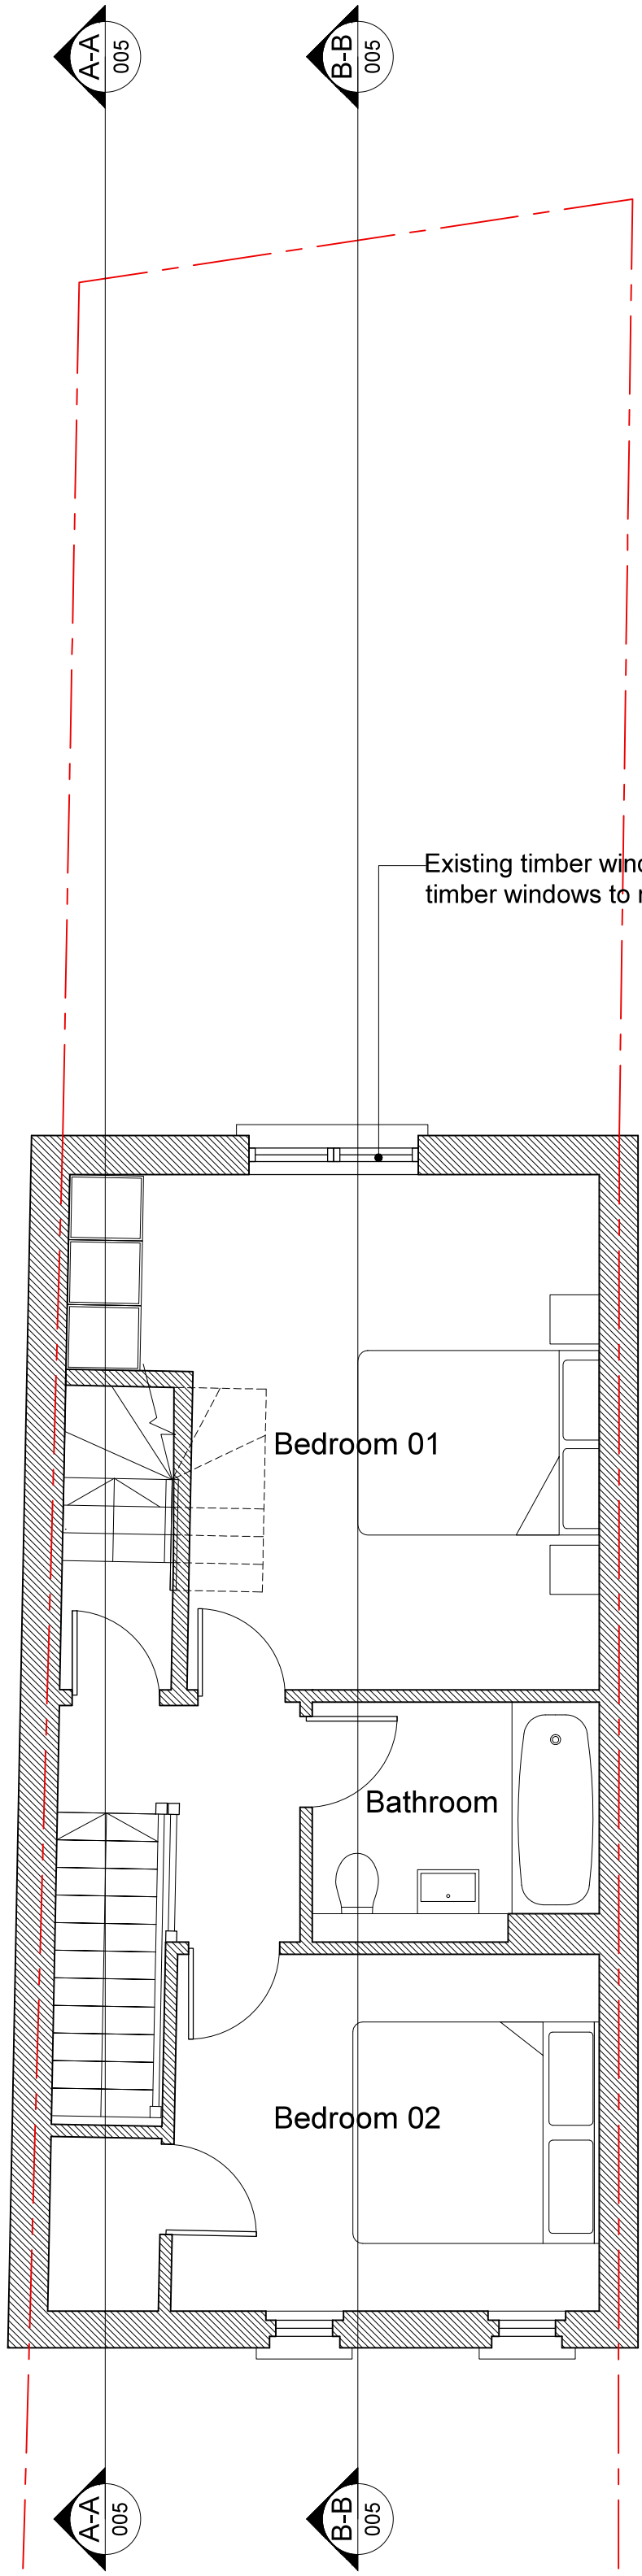

PROPOSED SECOND FLOOR PLAN

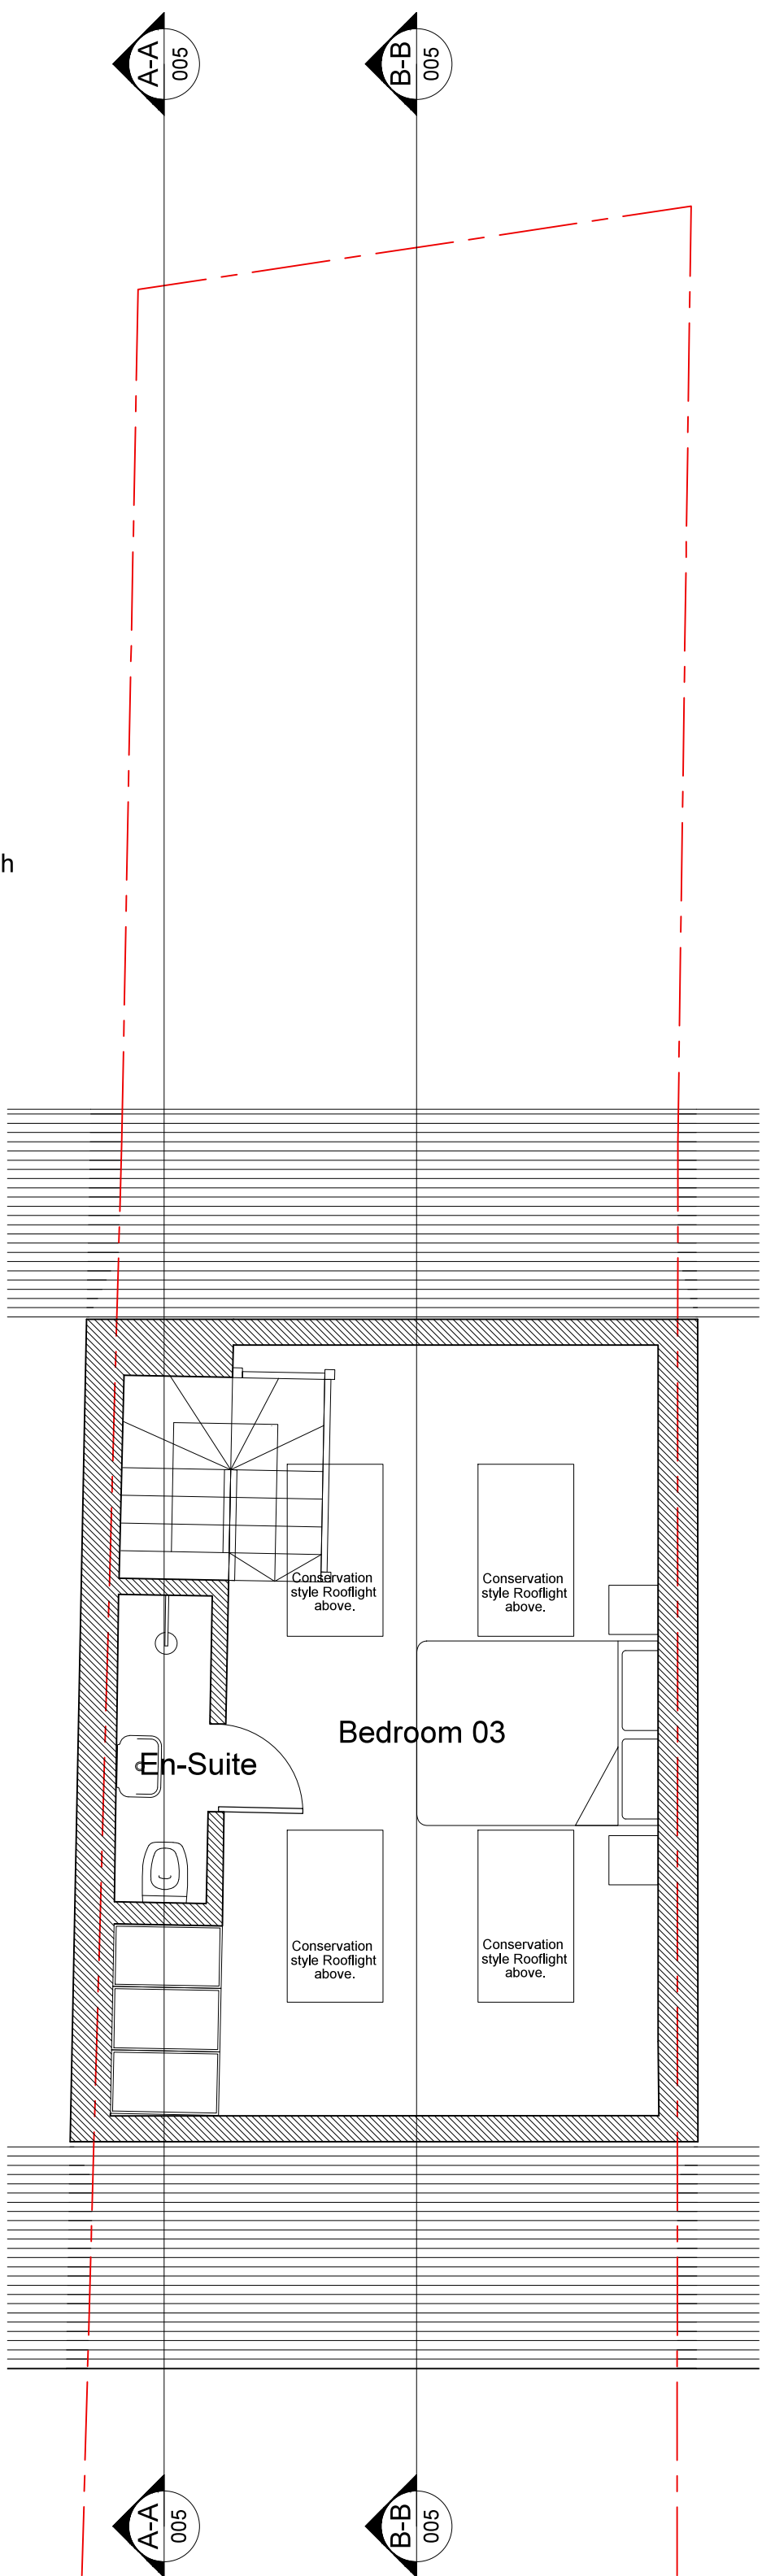

PROPOSED LOFT FLOOR PLAN

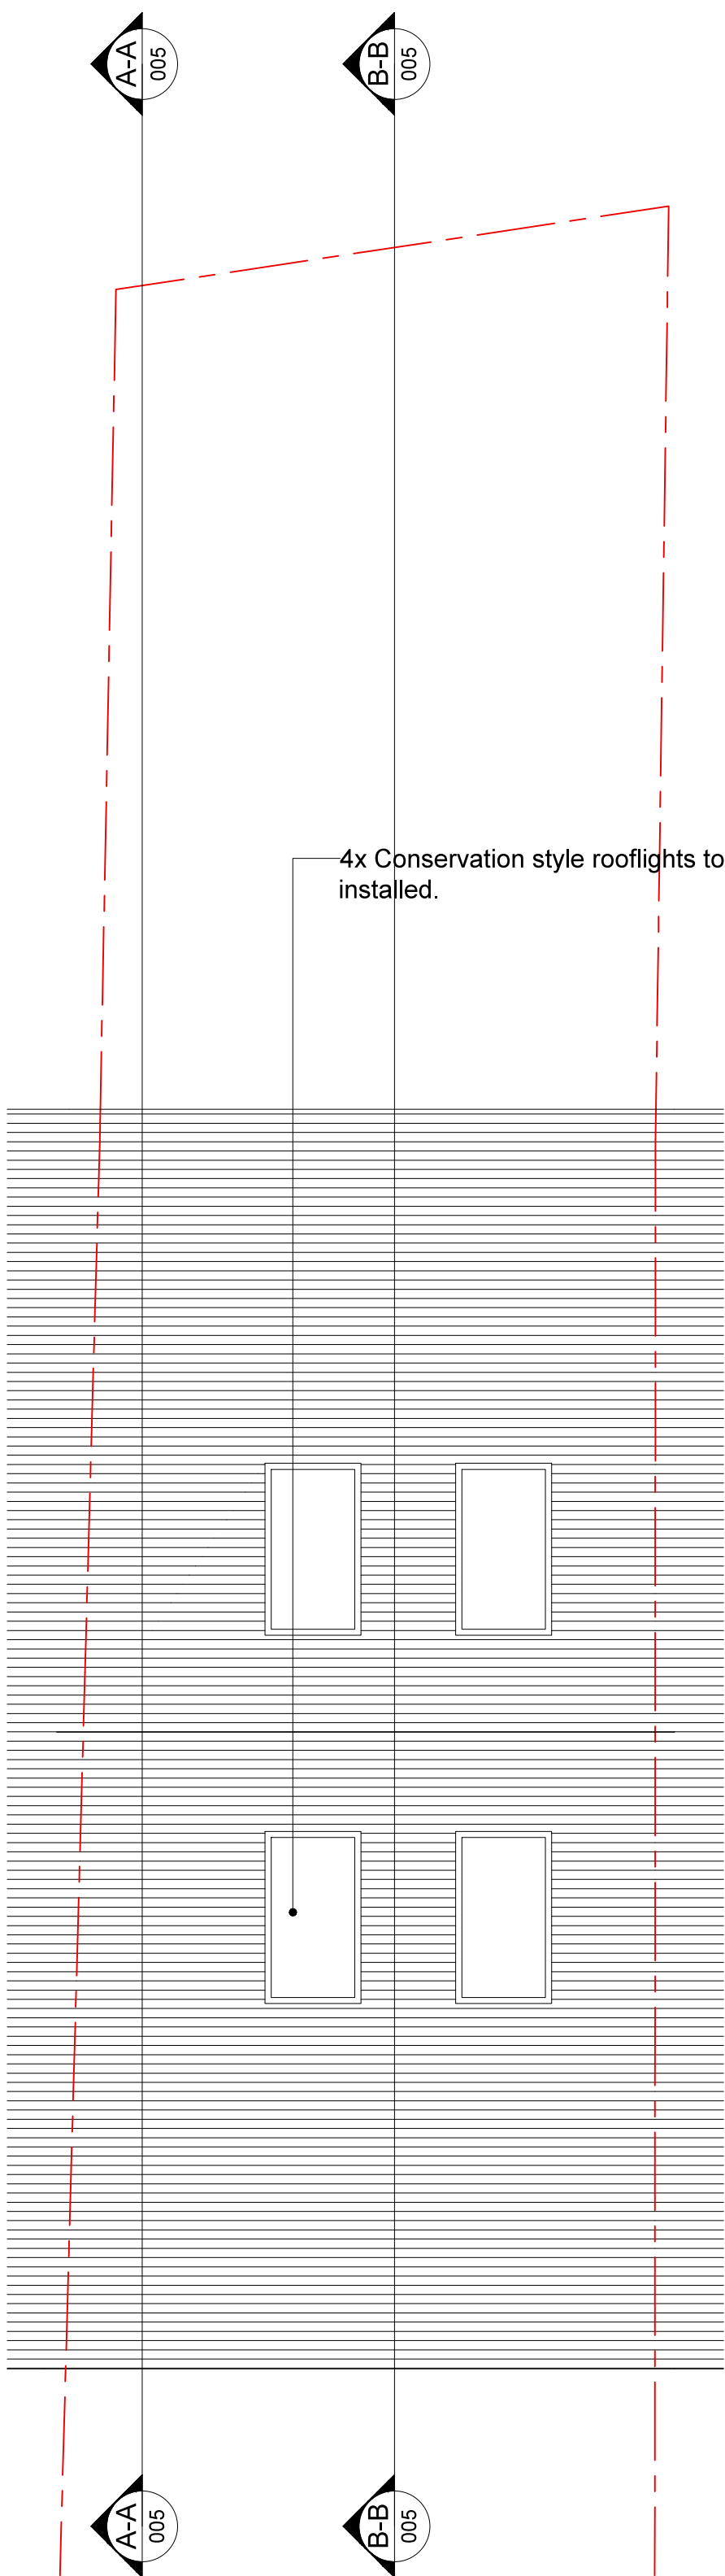

PROPOSED ROOF FLOOR PLAN



NICHOLAS SZCZEPANIAK ARCHITECTS 1st Floor, 76 Brewer Street, Soho, London, W1F 9TX studio@nicholasszczepaniak.com	Project Title	21 ST PAULS MEWS	Drawing Number	004	Date	03.01.18	Drawn	YT	Rev	Rev Date	Description	Rev	Rev Date	Description
	Drawing Title	PROPOSED FLOOR PLANS	Format	A1	Scale	1:50	Checked	NSA	A	02/07/18	Proposed timber door and window on 1st and 2nd floor to match existing.			
											Existing balustrade retained.			
	Project Reference	072	Revision	A	Status	PLANNING	Authorised	NSA						