



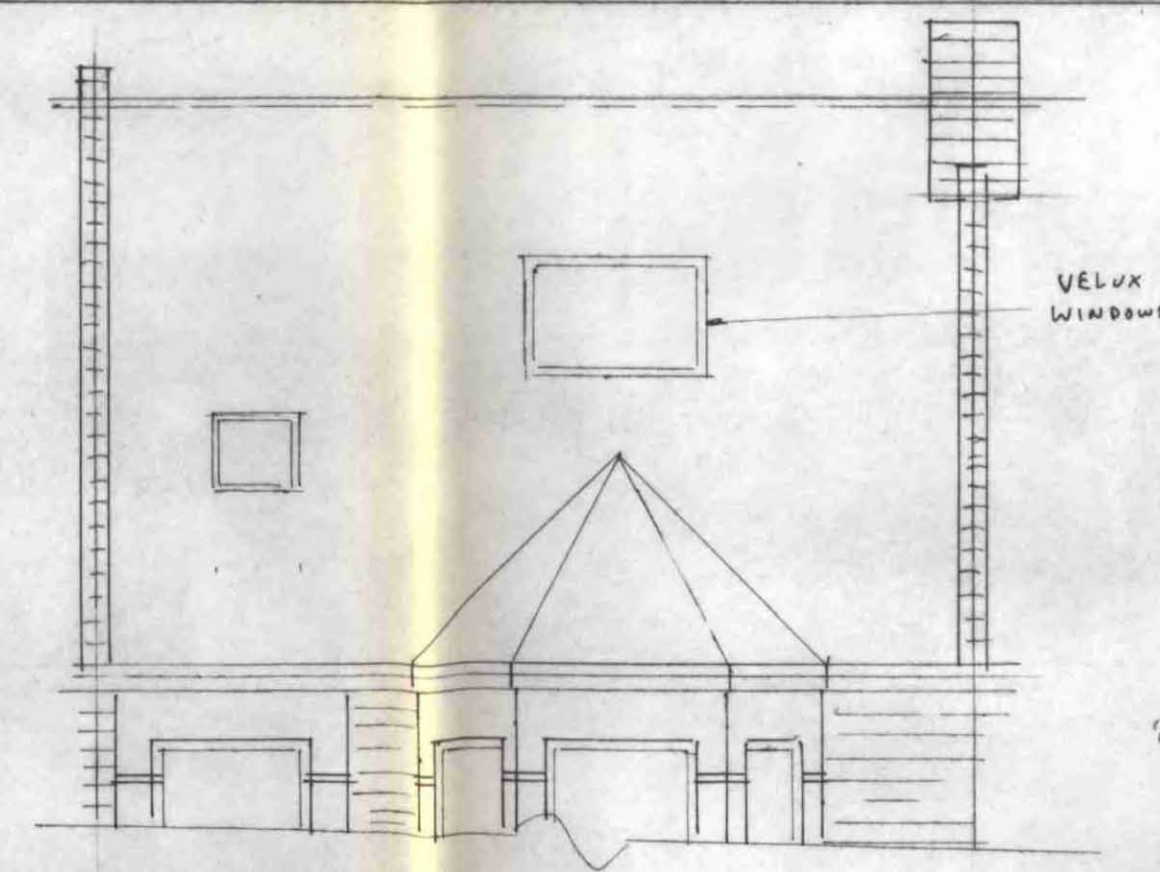


Proposed Rear Elevation




Proposed Part Front Elevation

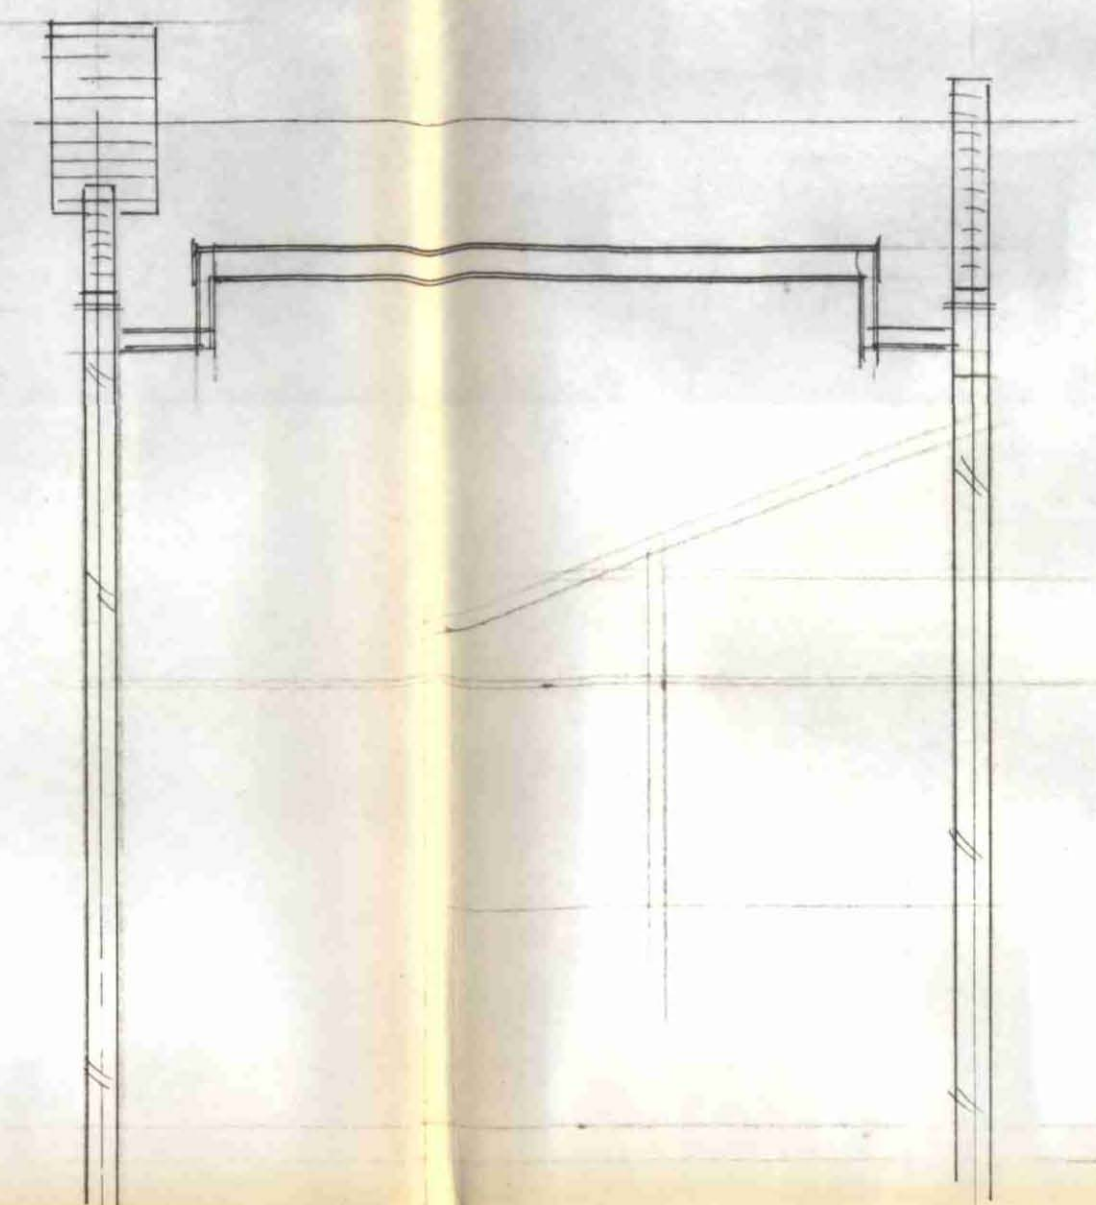


Section A-A

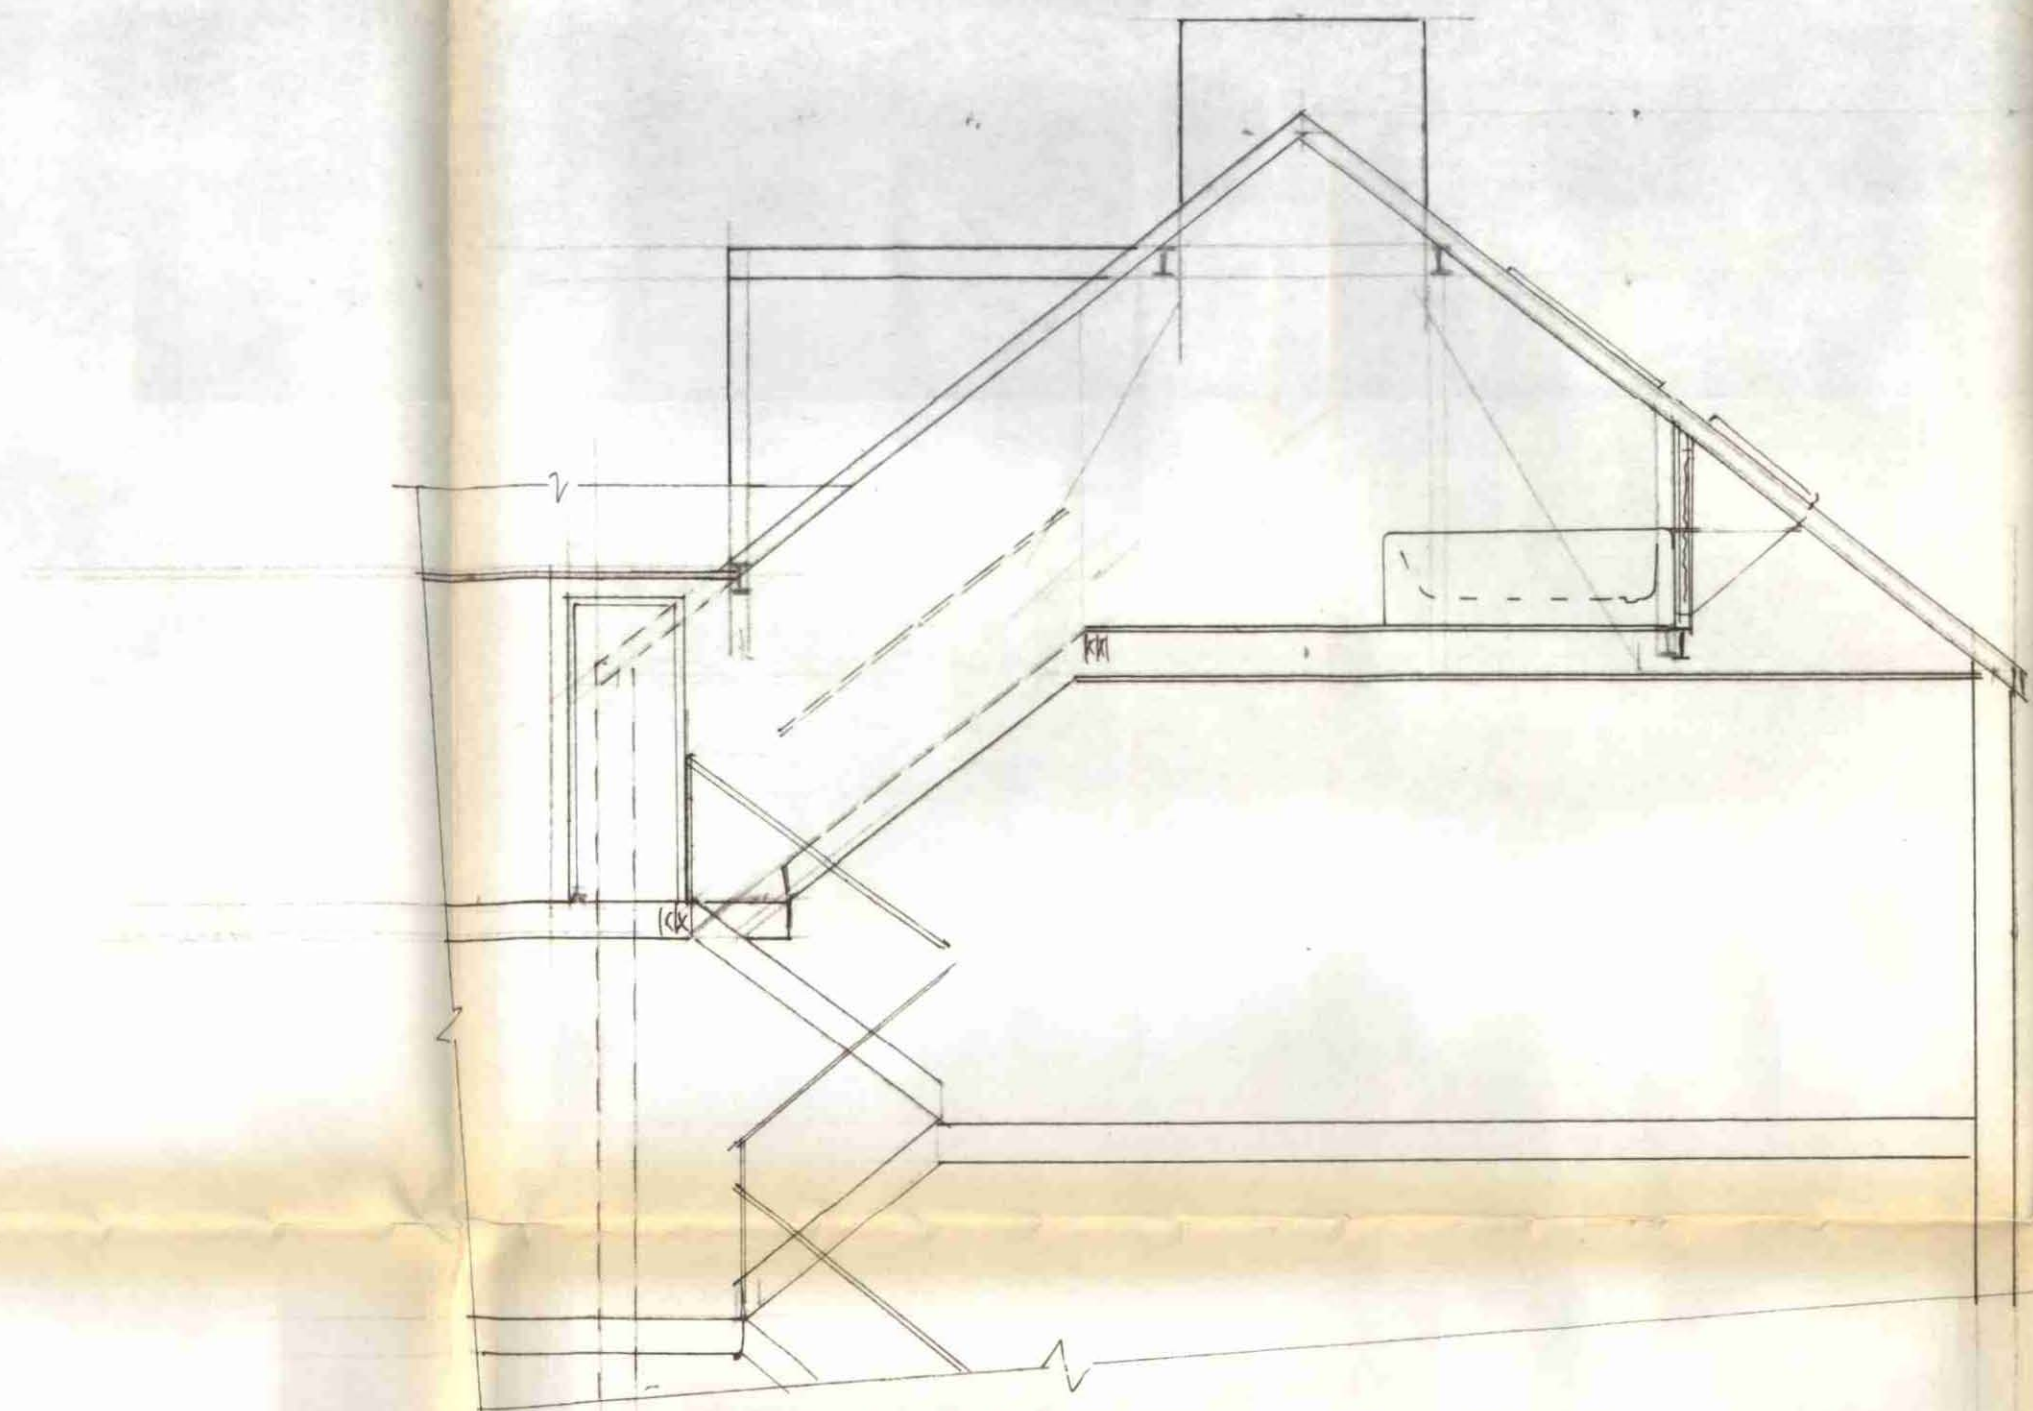

Section B-B/Side Elevation

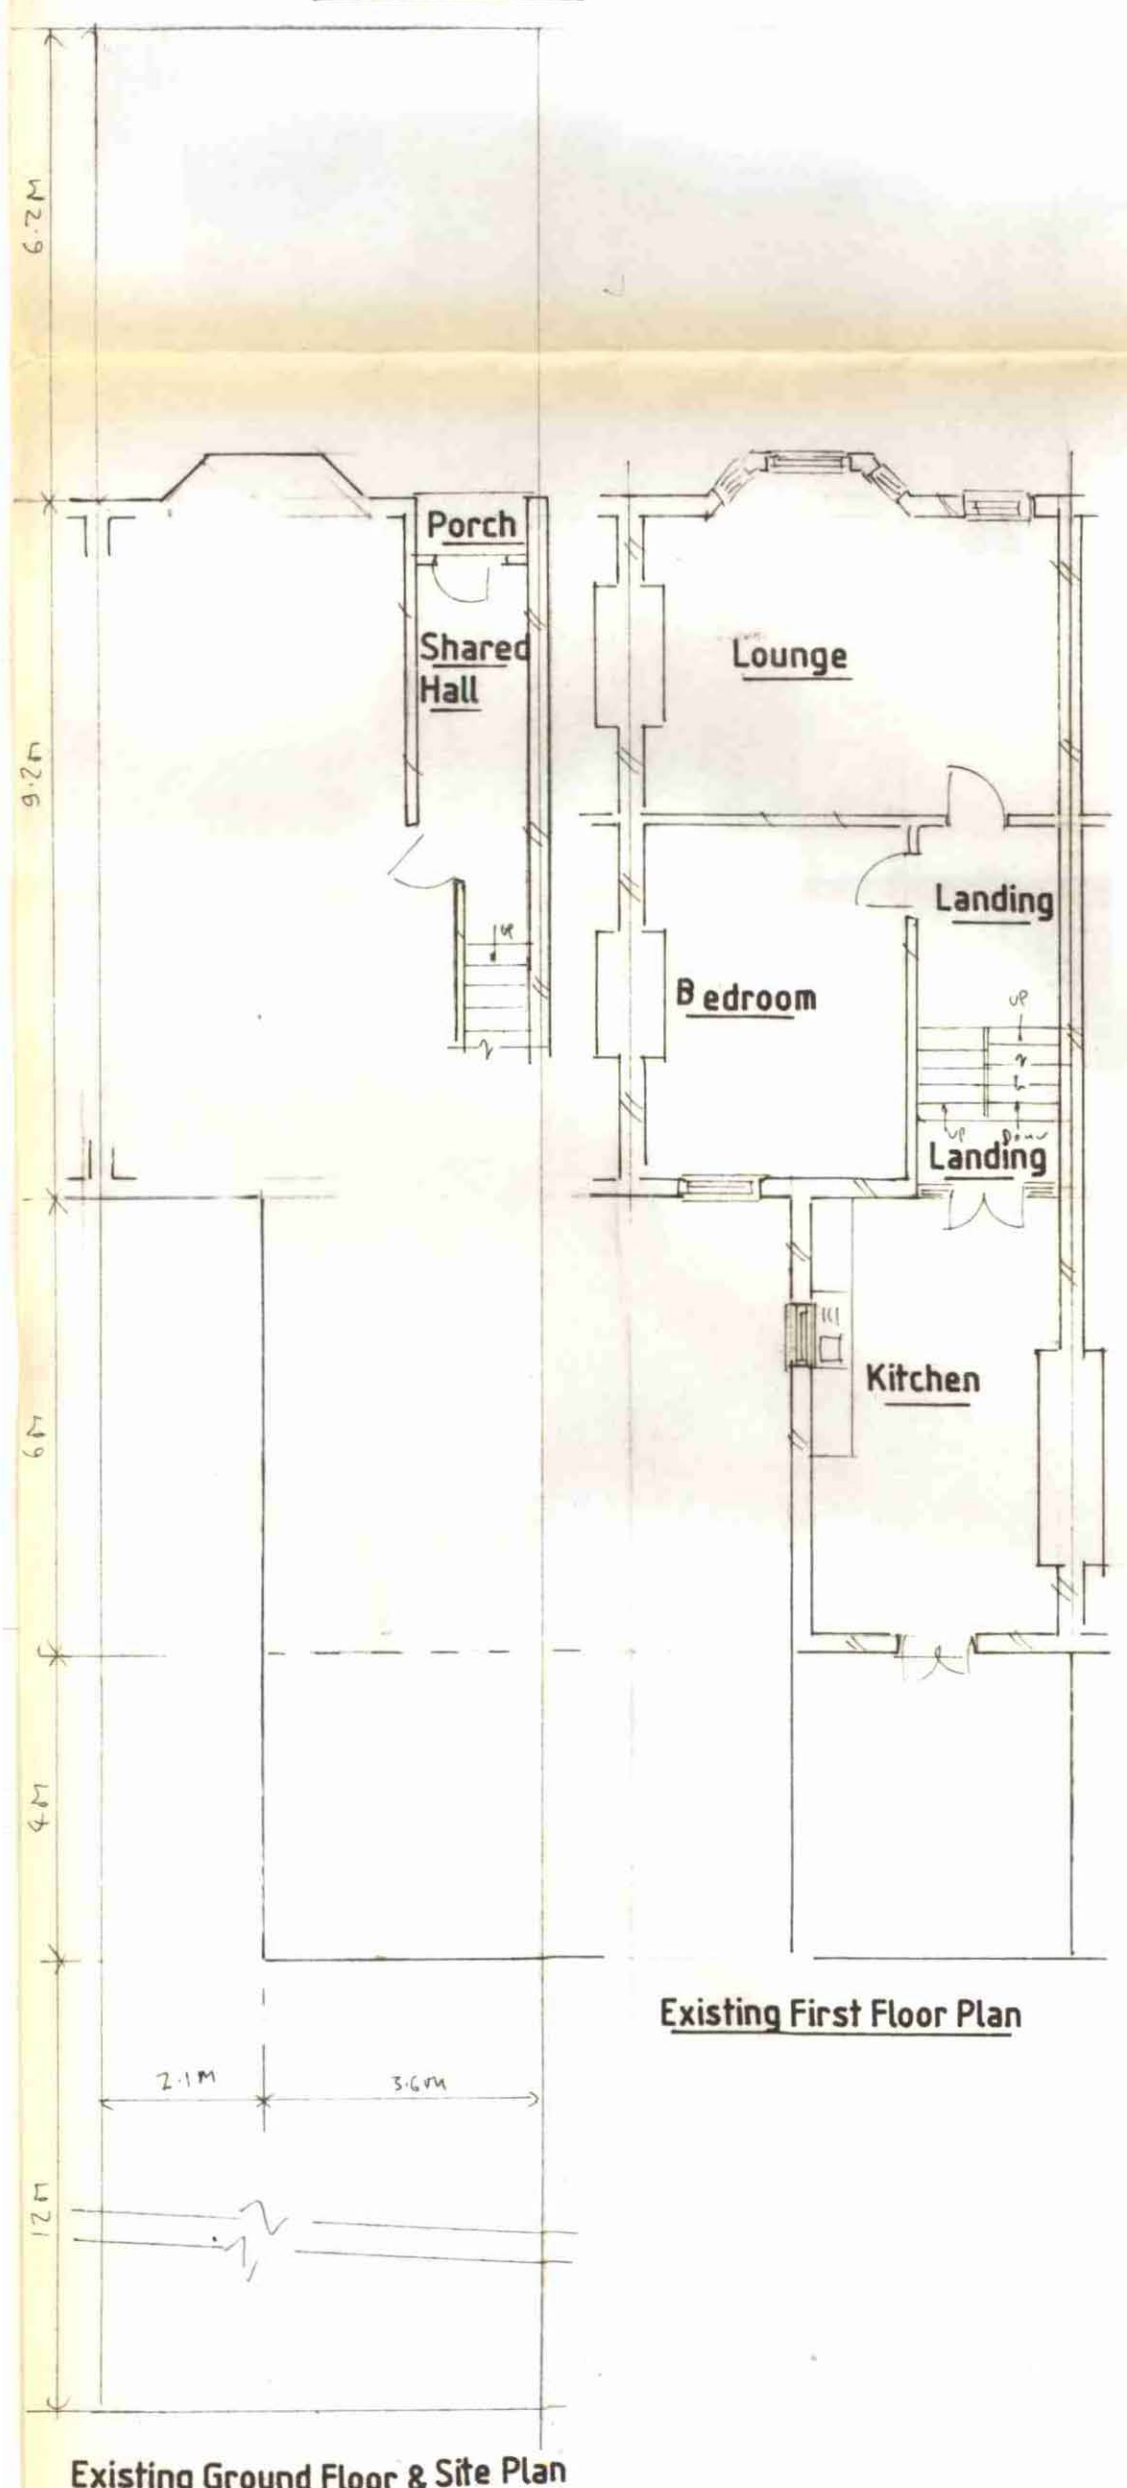


Existing Ground Floor & Site Plan

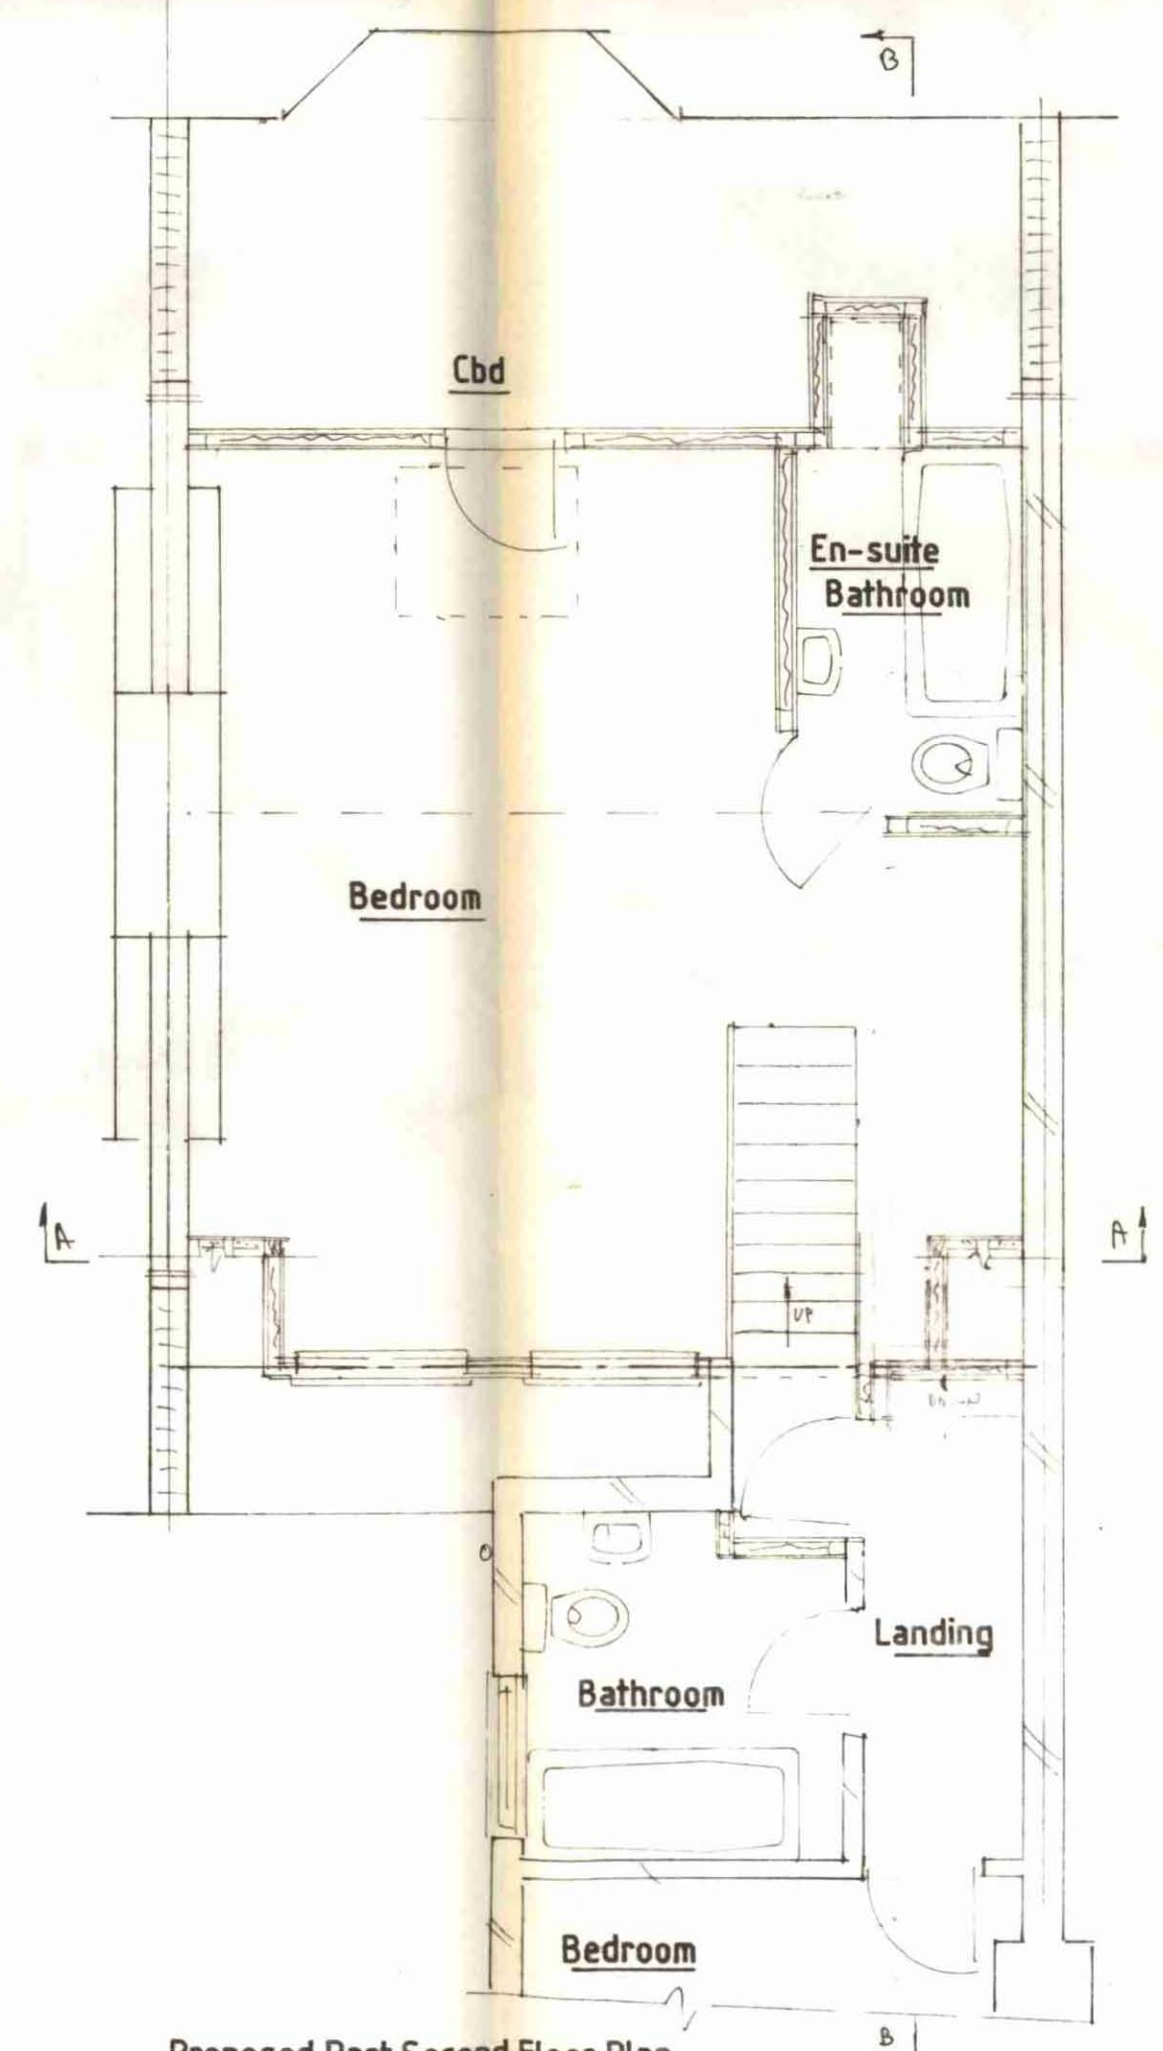

Proposed Part Second Floor Plan

PWX0002467

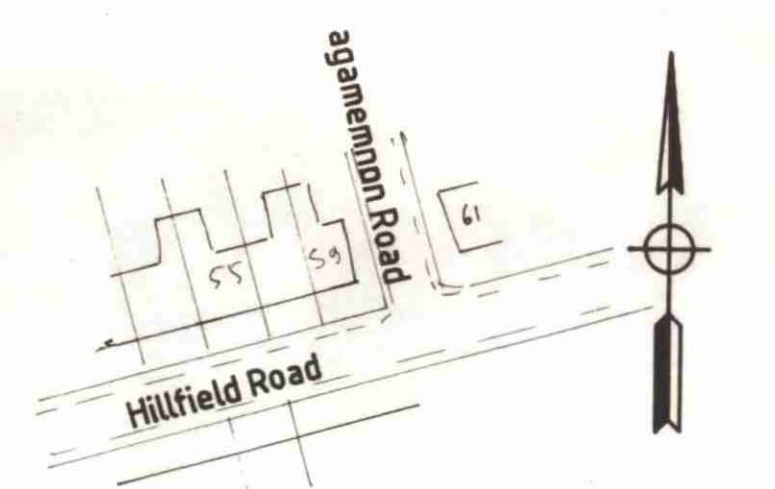

Location Plan Scale 1:1250

Proposed Loft Extension at 55 Hillfield Road London NW6
 for Mr s Fianco of the first & Second Floor Maisonette at
 the above address
 Drawn by John W Phillips 8 Highlever Road London W10 6PS
 Tel.Nos:020-8968-8135 & 020-7460-8979 & 0973-509928
 Amendments
 Scale 1:15 x 1:100 Date 9/2/00
DRG.NO: 2652/1