



Existing Rear Elevation

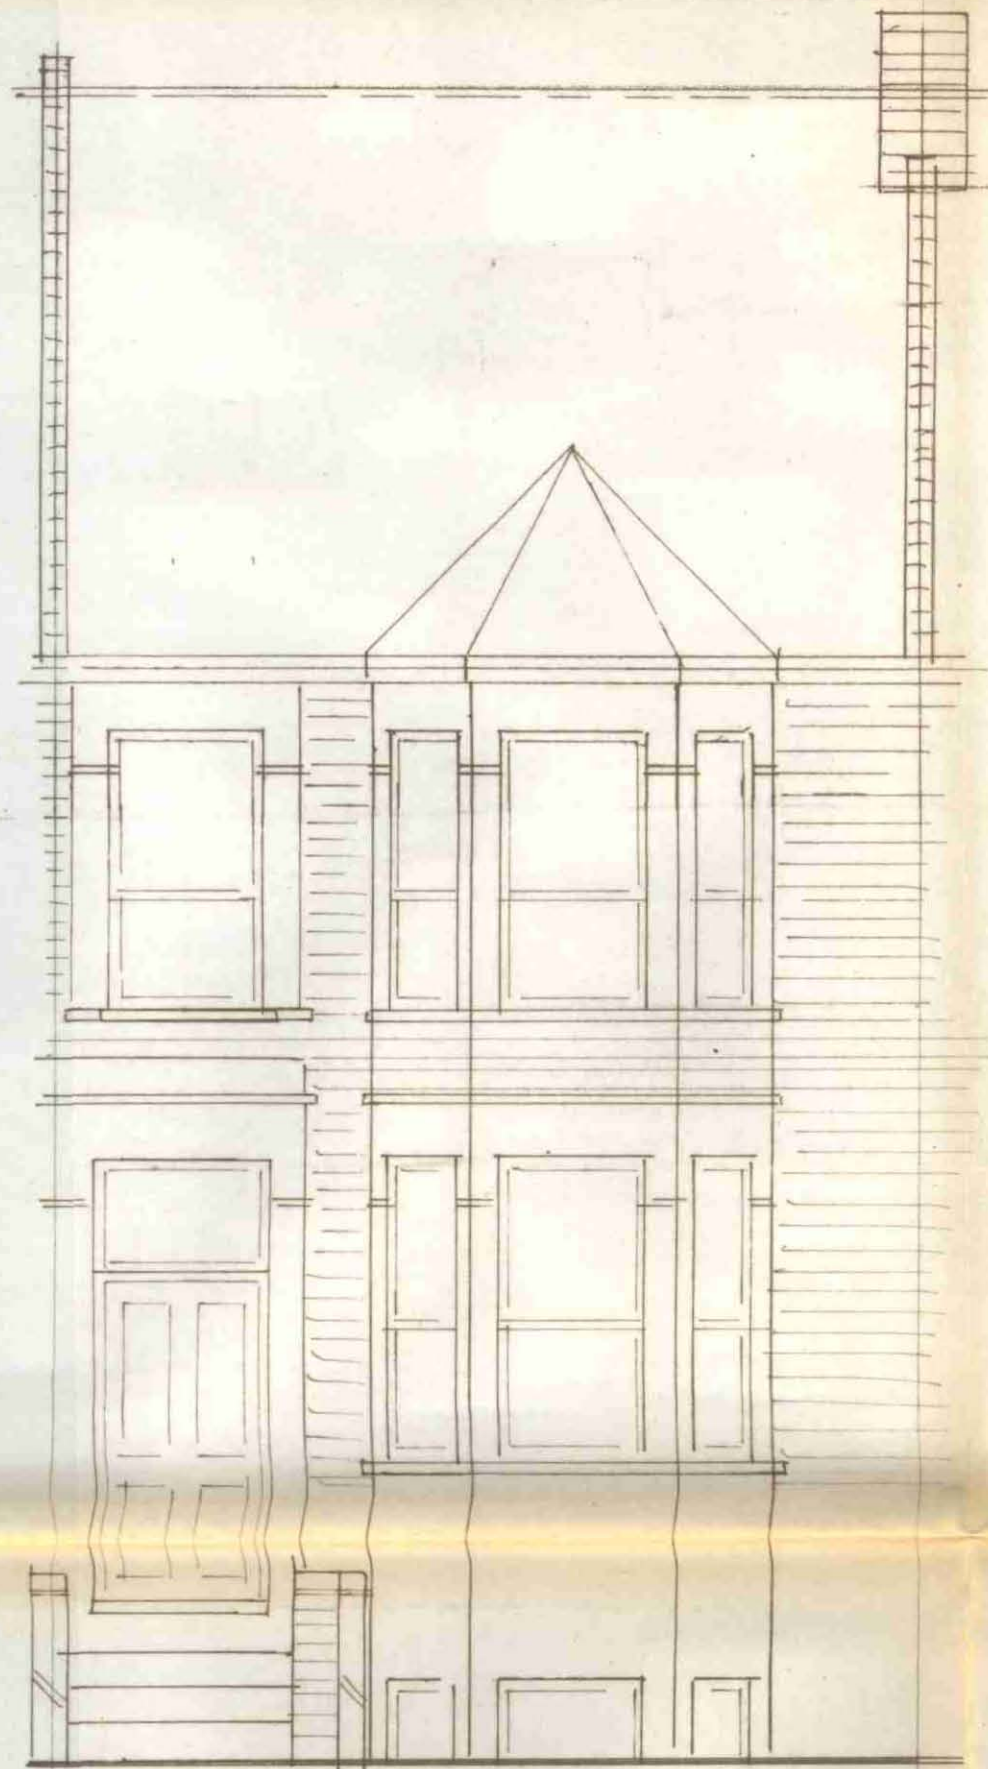

Existing Front Elevation

JP

PWX0002467

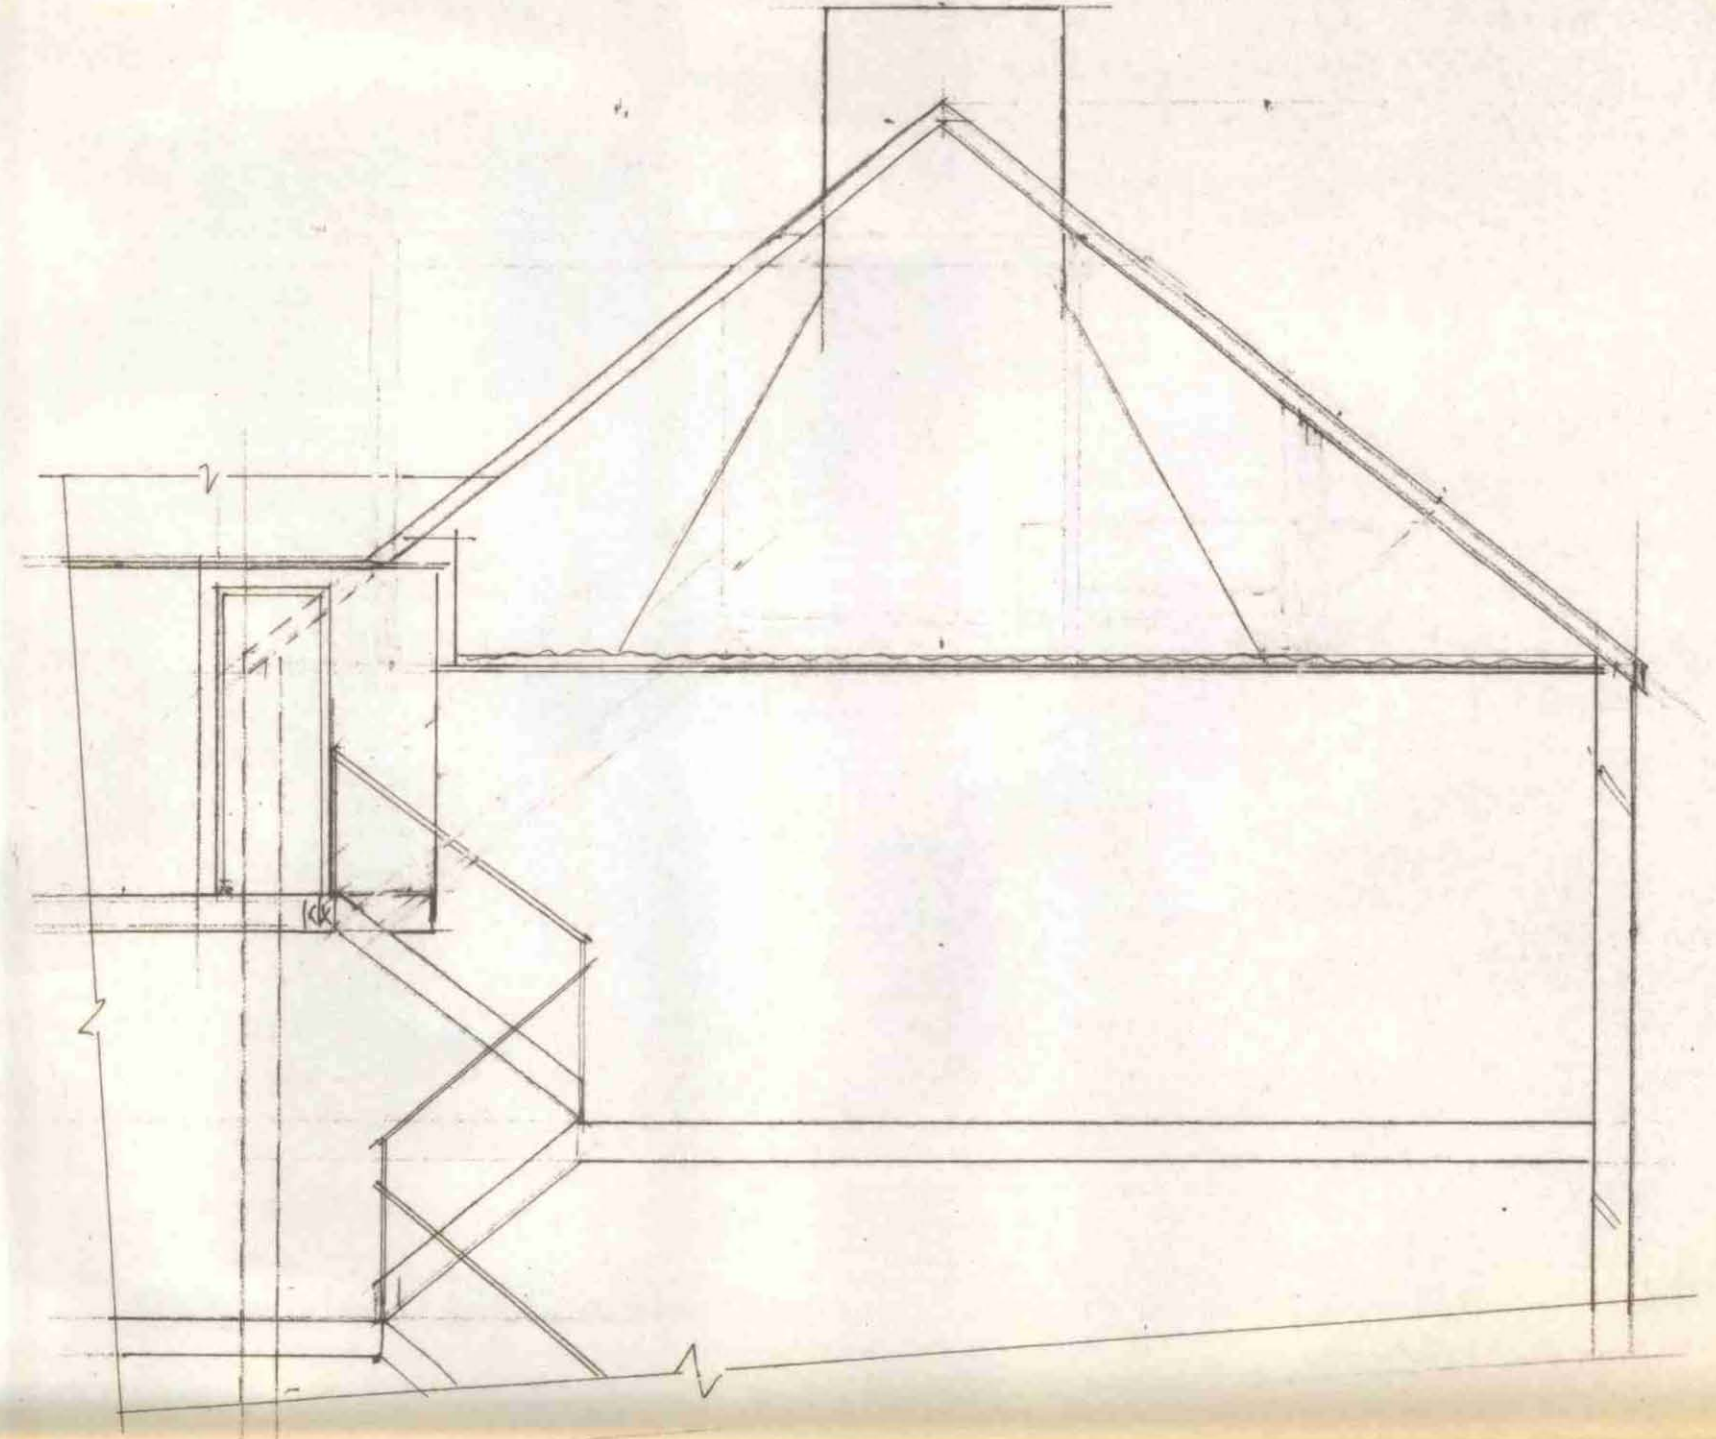

Existing Section B-B / Side Elevation

Proposed Loft Extension at 55 Hillfield Road London NW6
 for Mr s Fianco of the first & Second Floor Maisonette at
 the above address

Drawn by John W Phillips 8 Highlever Road London W10 6PS
 Tel.Nos:020-8968-8135 & 020-7460-8979 & 0973-509928

Amendments

Scale 1:50 Date 9/2/00

DRG.NO: 2652/ 2