 
 


1. Dimensions given in millimetres unless stated otherwise.
 2. All levels are in metres above AOD unless stated otherwise.
 3. Use written dimensions only; do not scale from drawing.
 4. All dimensions to be verified on site prior to proceeding, and all discrepancies to be notified in writing to the Architect.
 5. Original survey produced by GeoTop Surveys in April 2017. The Architect is to be informed of any inaccuracies of the existing works or surroundings.

Notes

-  Demolition
-  Strip out

Revisions

Rev.	Description	Date
A	Information	15.05.2017
B	Information	14.06.2017
C	Planning Application	19.06.2017
D	Planning Application	08.09.2017

Project 950-RVH

Rose Cottage, Vale of Health
 London, NW3 1AX


Client
 Simon and Sarah Walker

Architect
COOKE FAWCETT ARCHITECTS
 1-2 Herbal Hill
 London EC1R 5EF
 +44 (0)20 7078 4030


Scale
 1:50 / 1:100
 at A1 / A3 size
 NOT FOR CONSTRUCTION

Drawing Title
 Floor Plans
 Existing


Drawing No.
CF-DR-135-1-0100-D

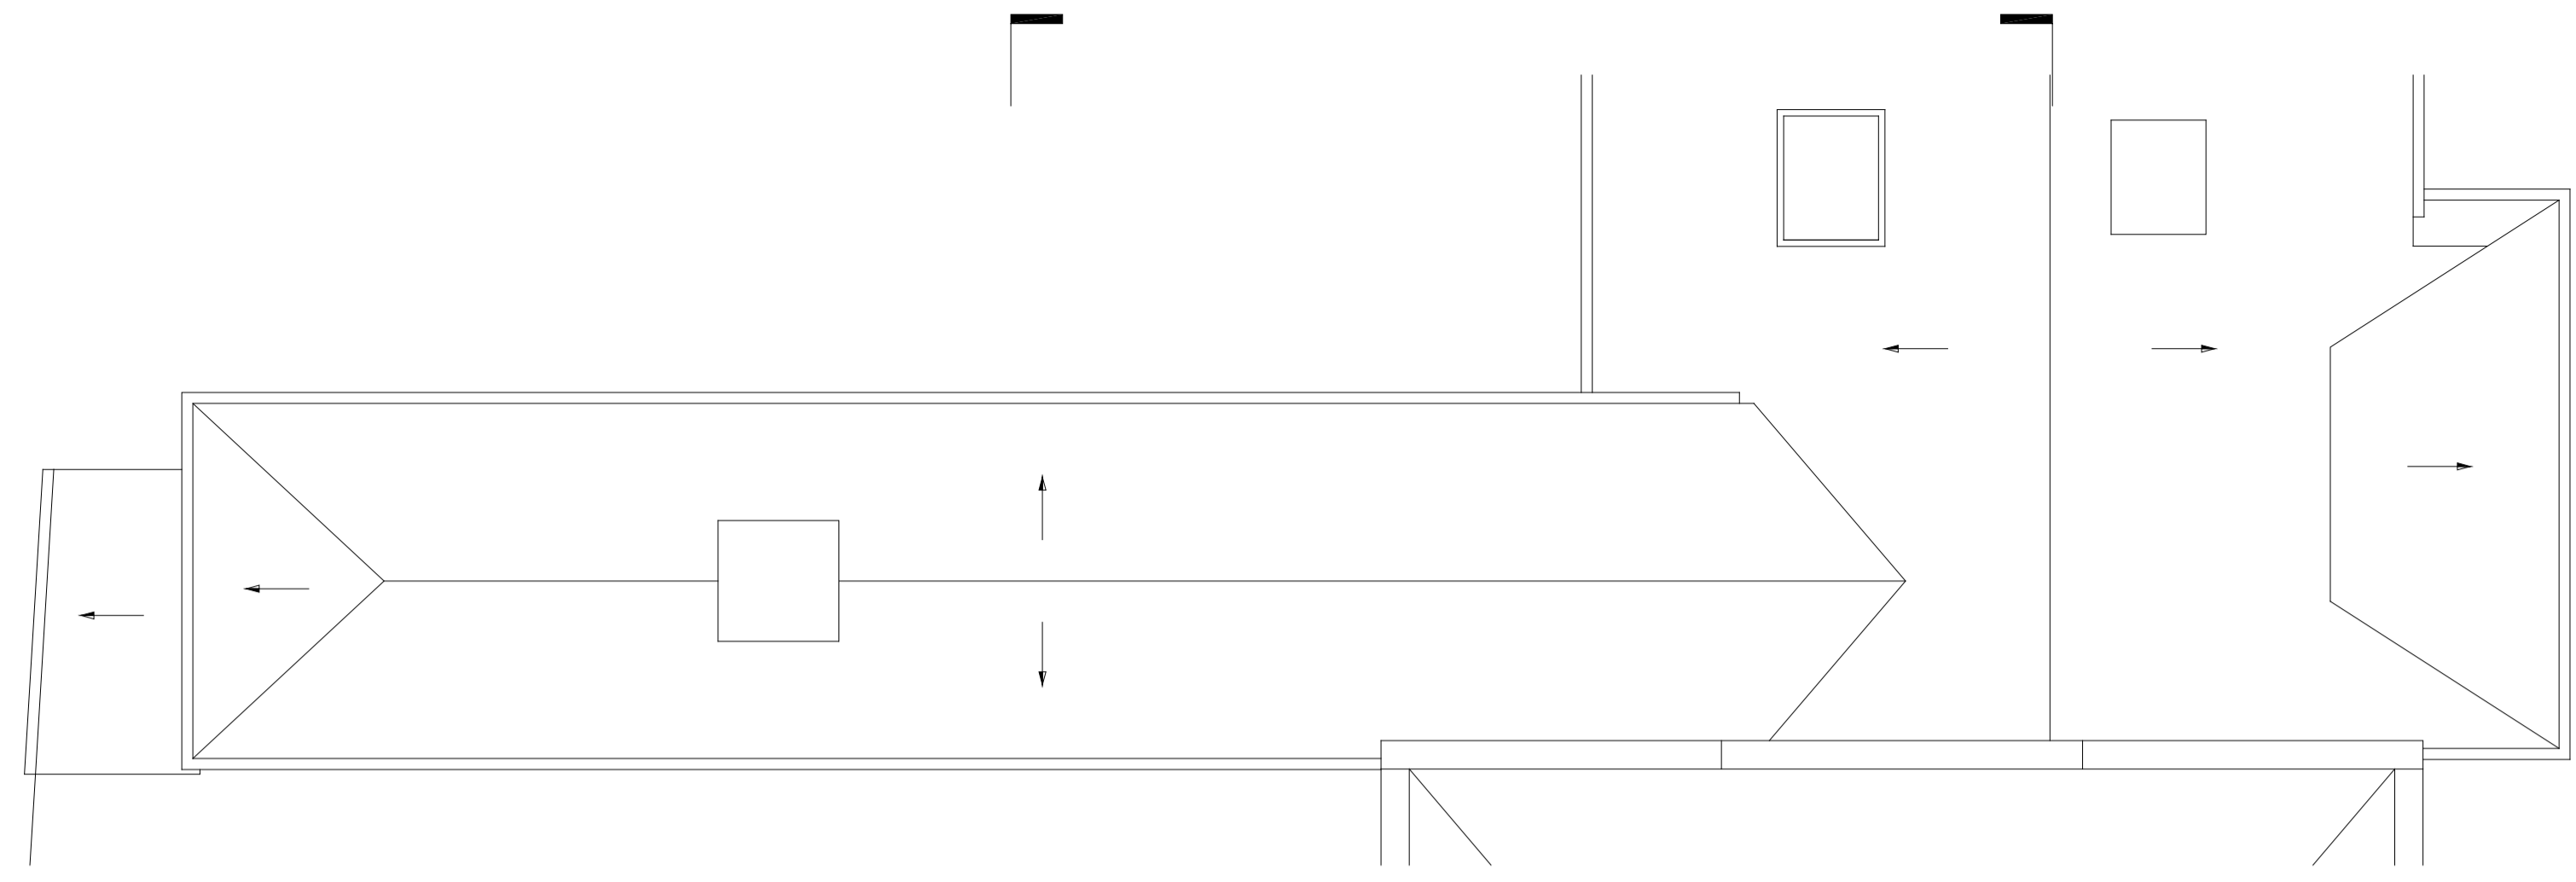


4 ROOF PLAN
 1:50

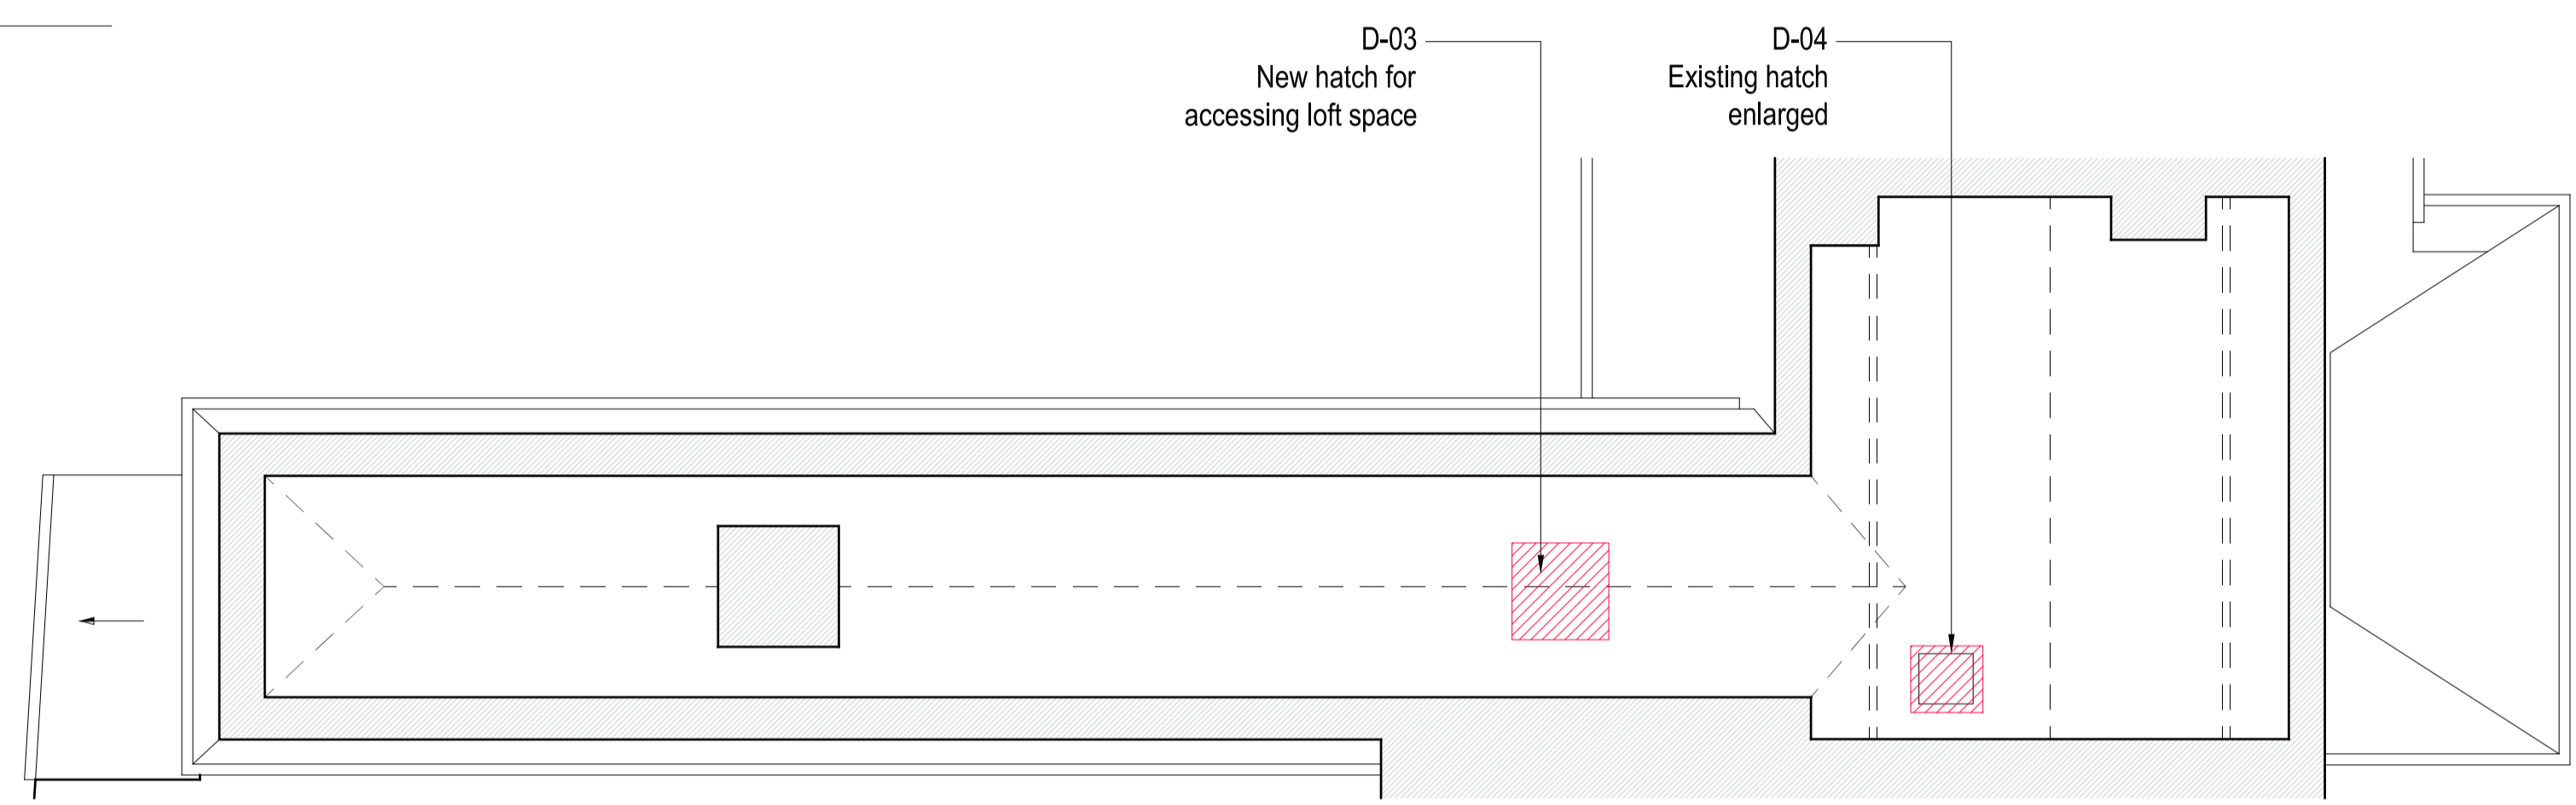

3 ATTIC PLAN
 1:50

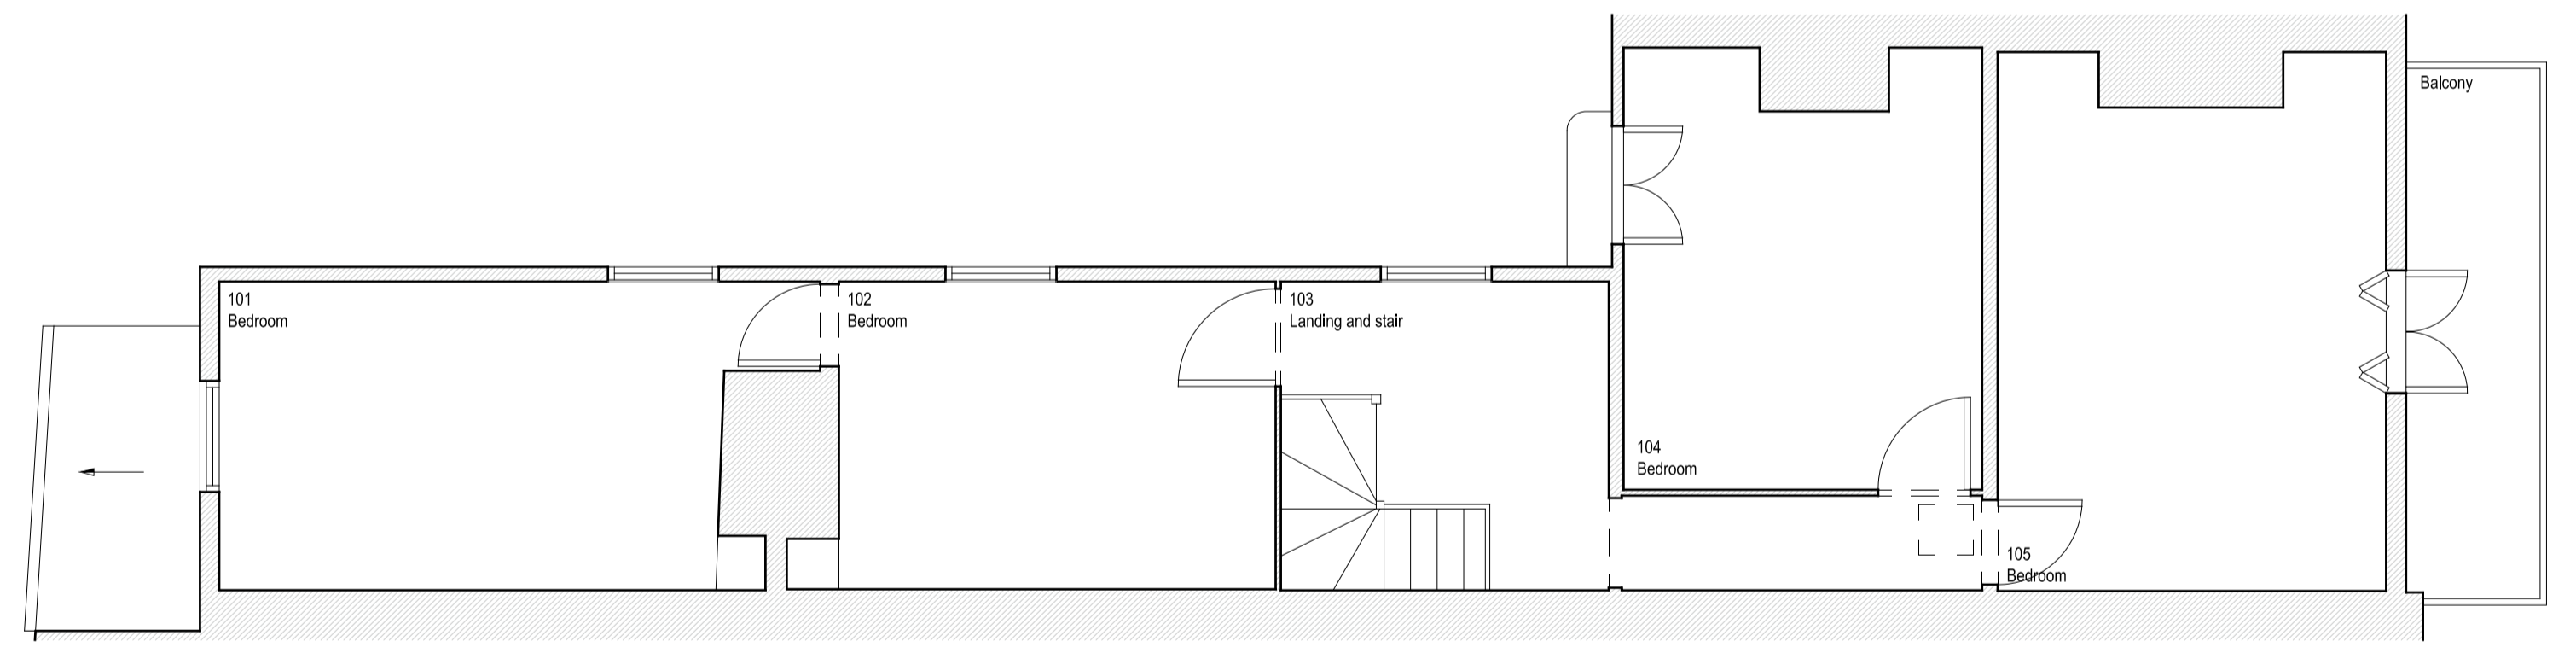

2 FIRST FLOOR PLAN
 1:50


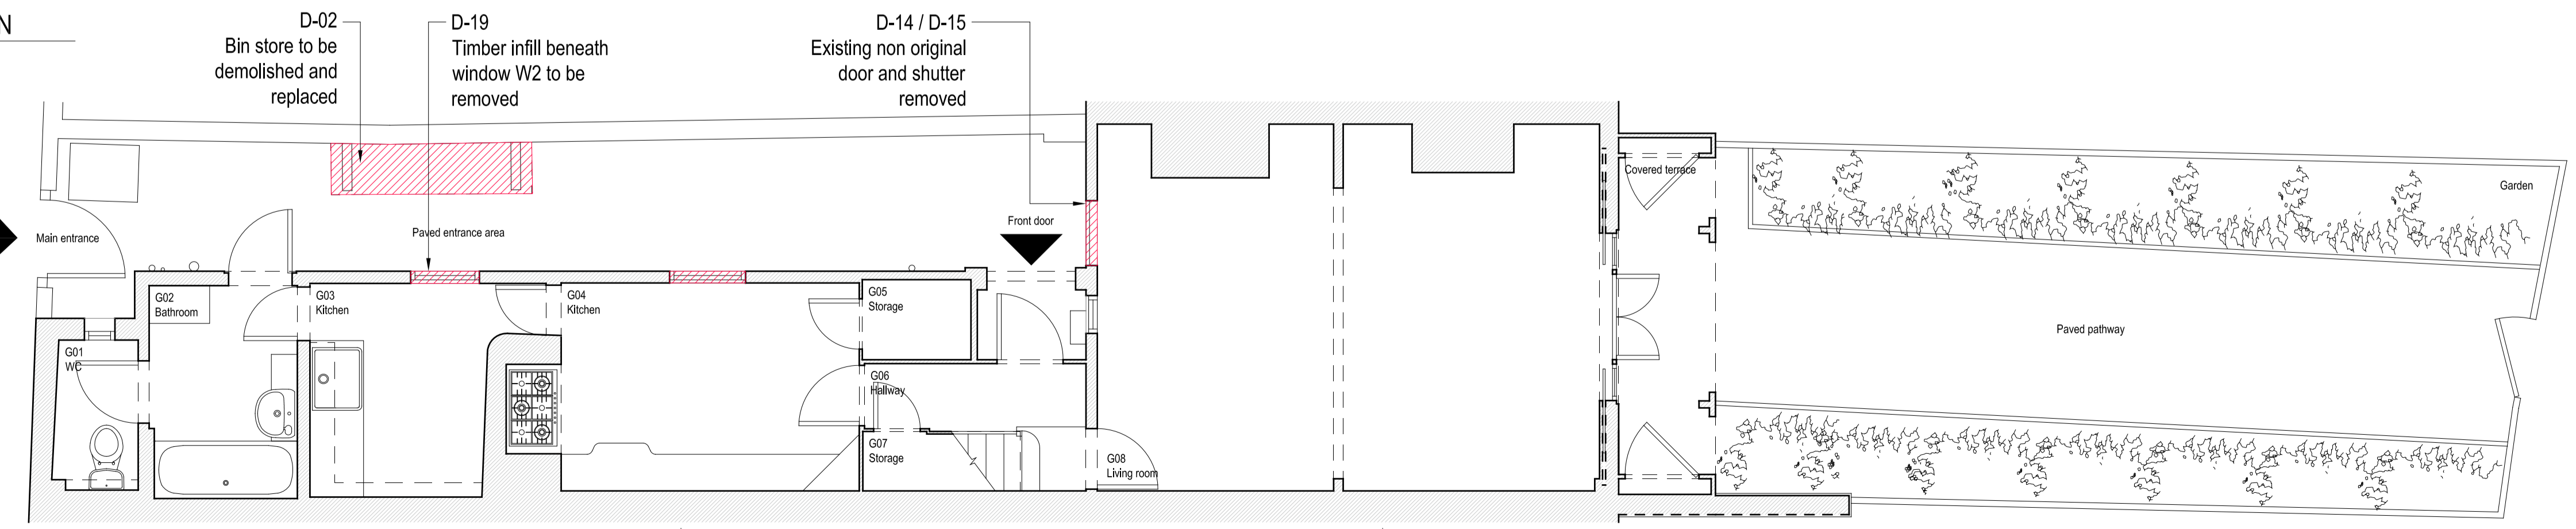



1 GROUND FLOOR PLAN
 1:50




1. Dimensions given in millimetres unless stated otherwise.
2. All levels are in metres above AOD unless stated otherwise.
3. Use written dimensions only; do not scale from drawing.
4. All dimensions to be verified on site prior to proceeding, and all discrepancies to be notified in writing to the Architect.
5. Original survey produced by GeoTop Surveys in April 2017. The Architect is to be informed of any inaccuracies of the existing works or surroundings.

Notes

  -  Demolition
-  Strip out

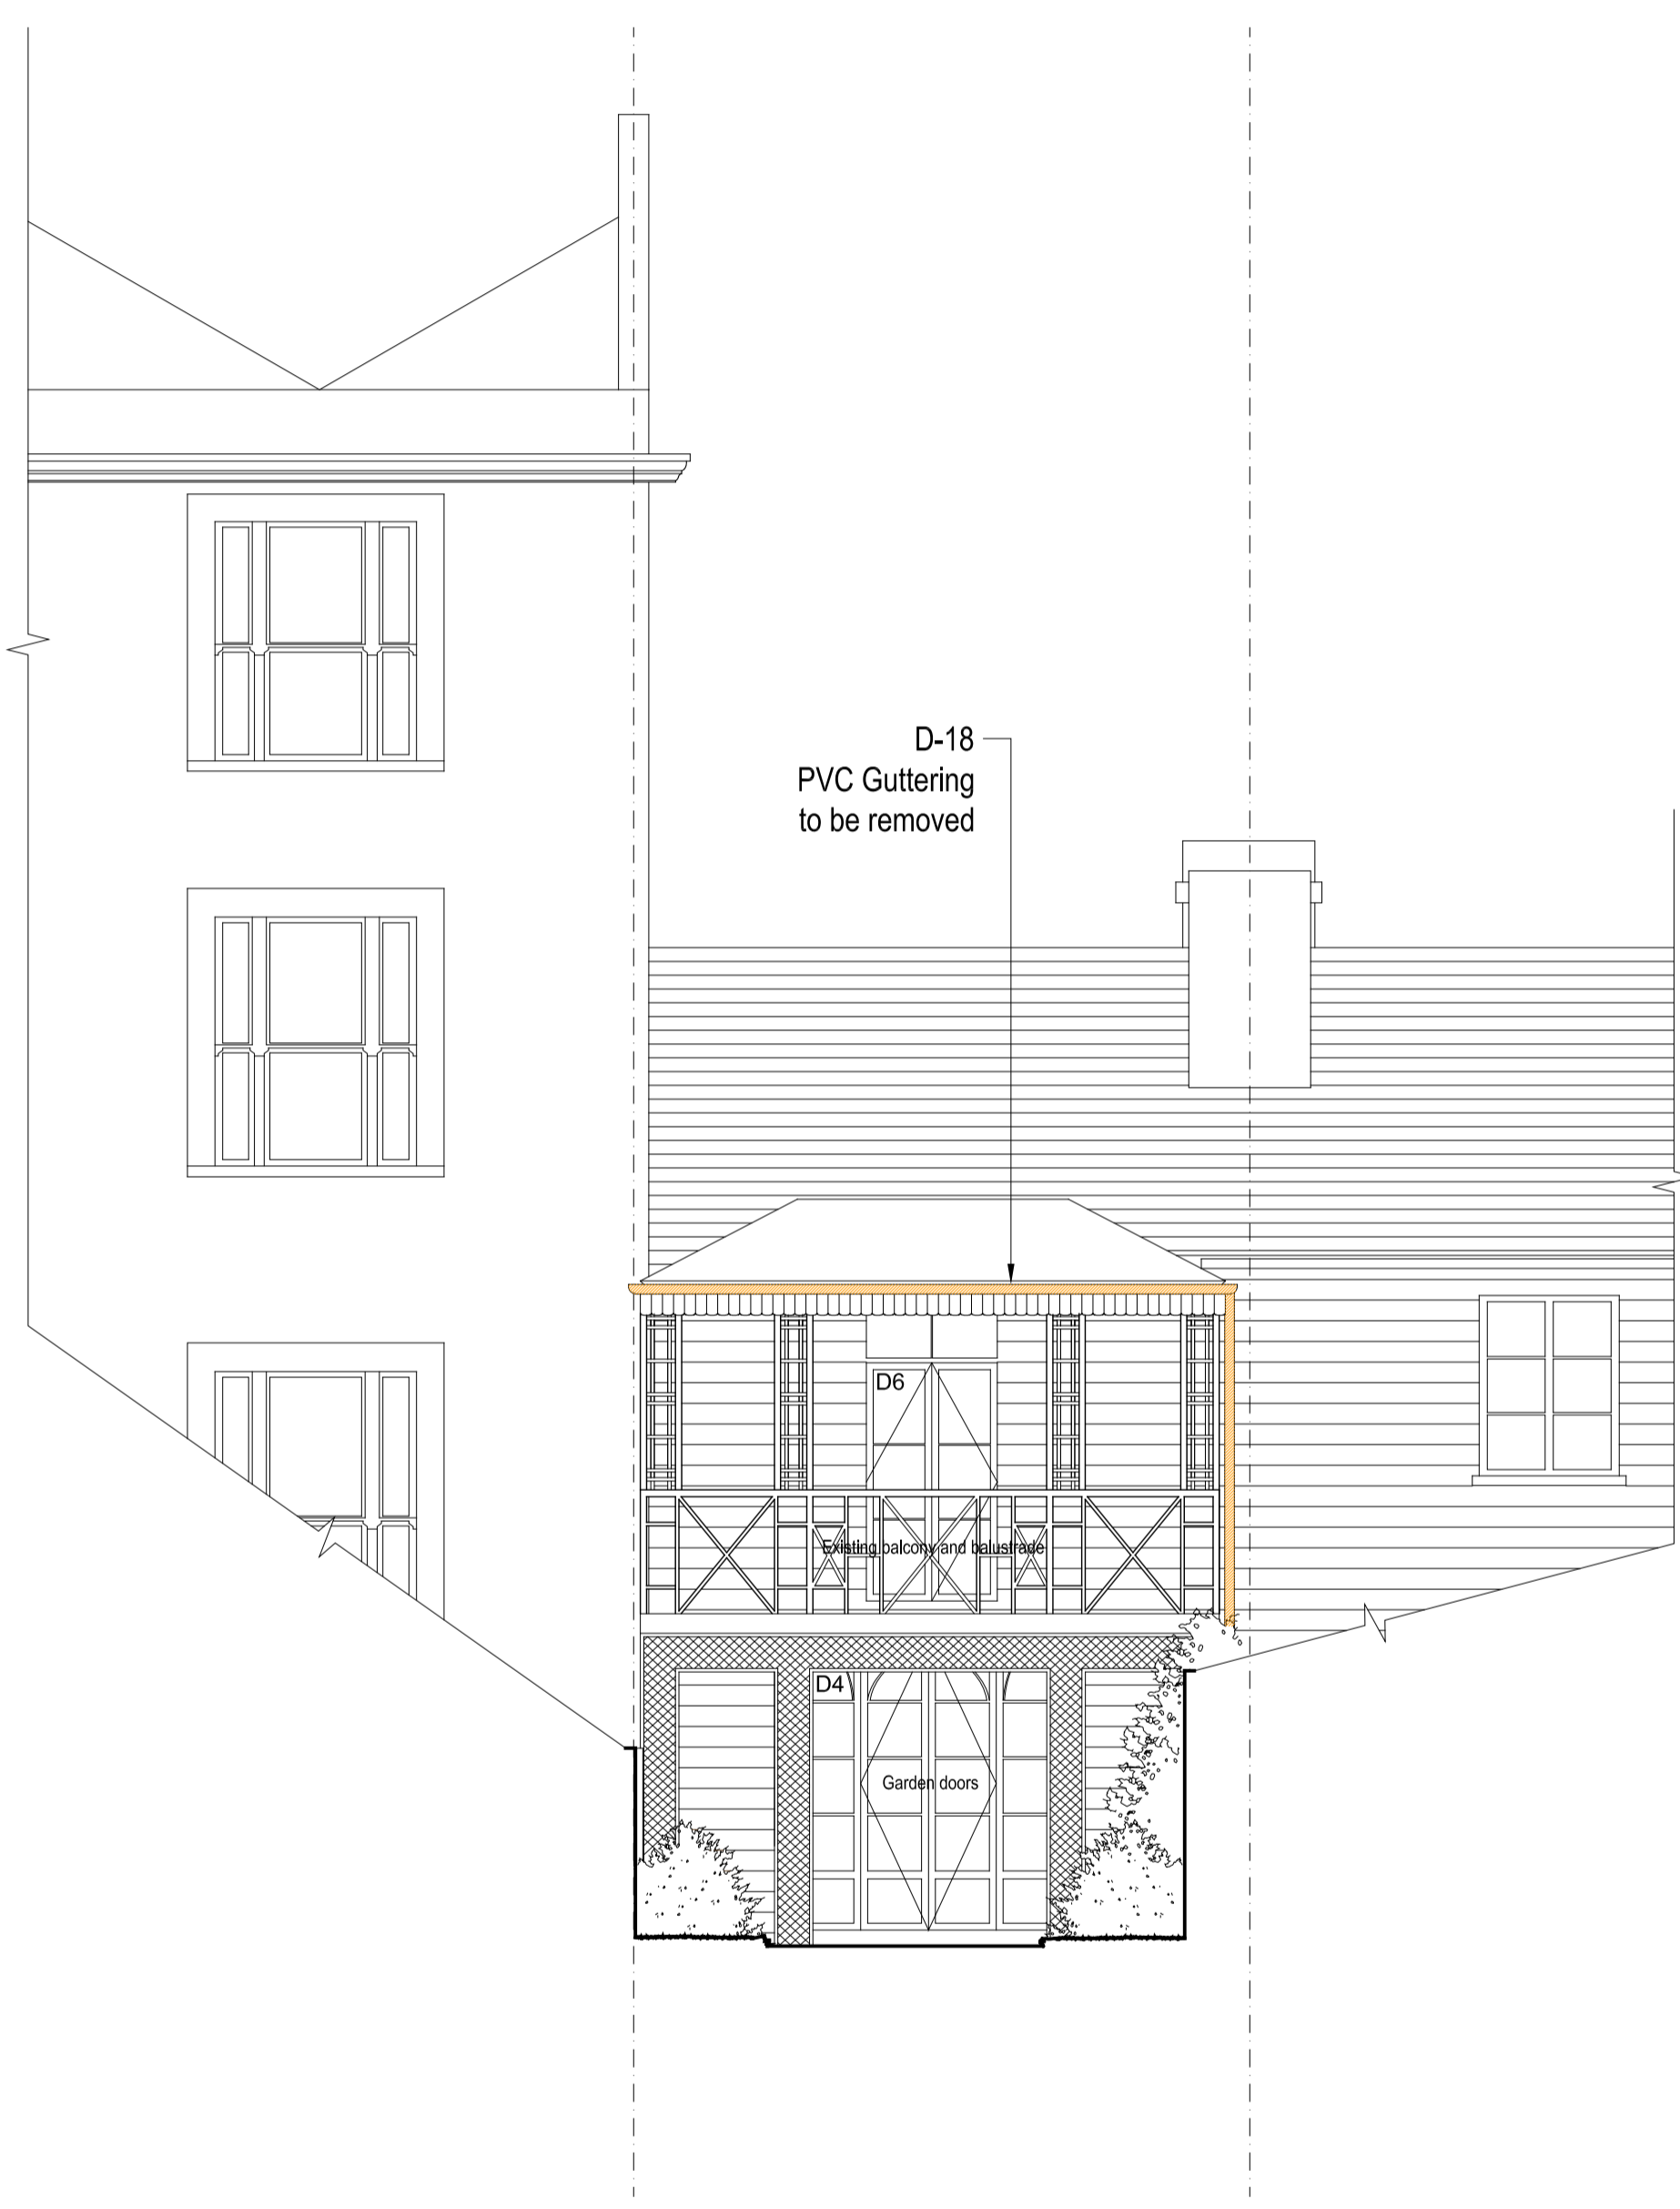

1 FRONT (SOUTH WEST) ELEVATION
1:50

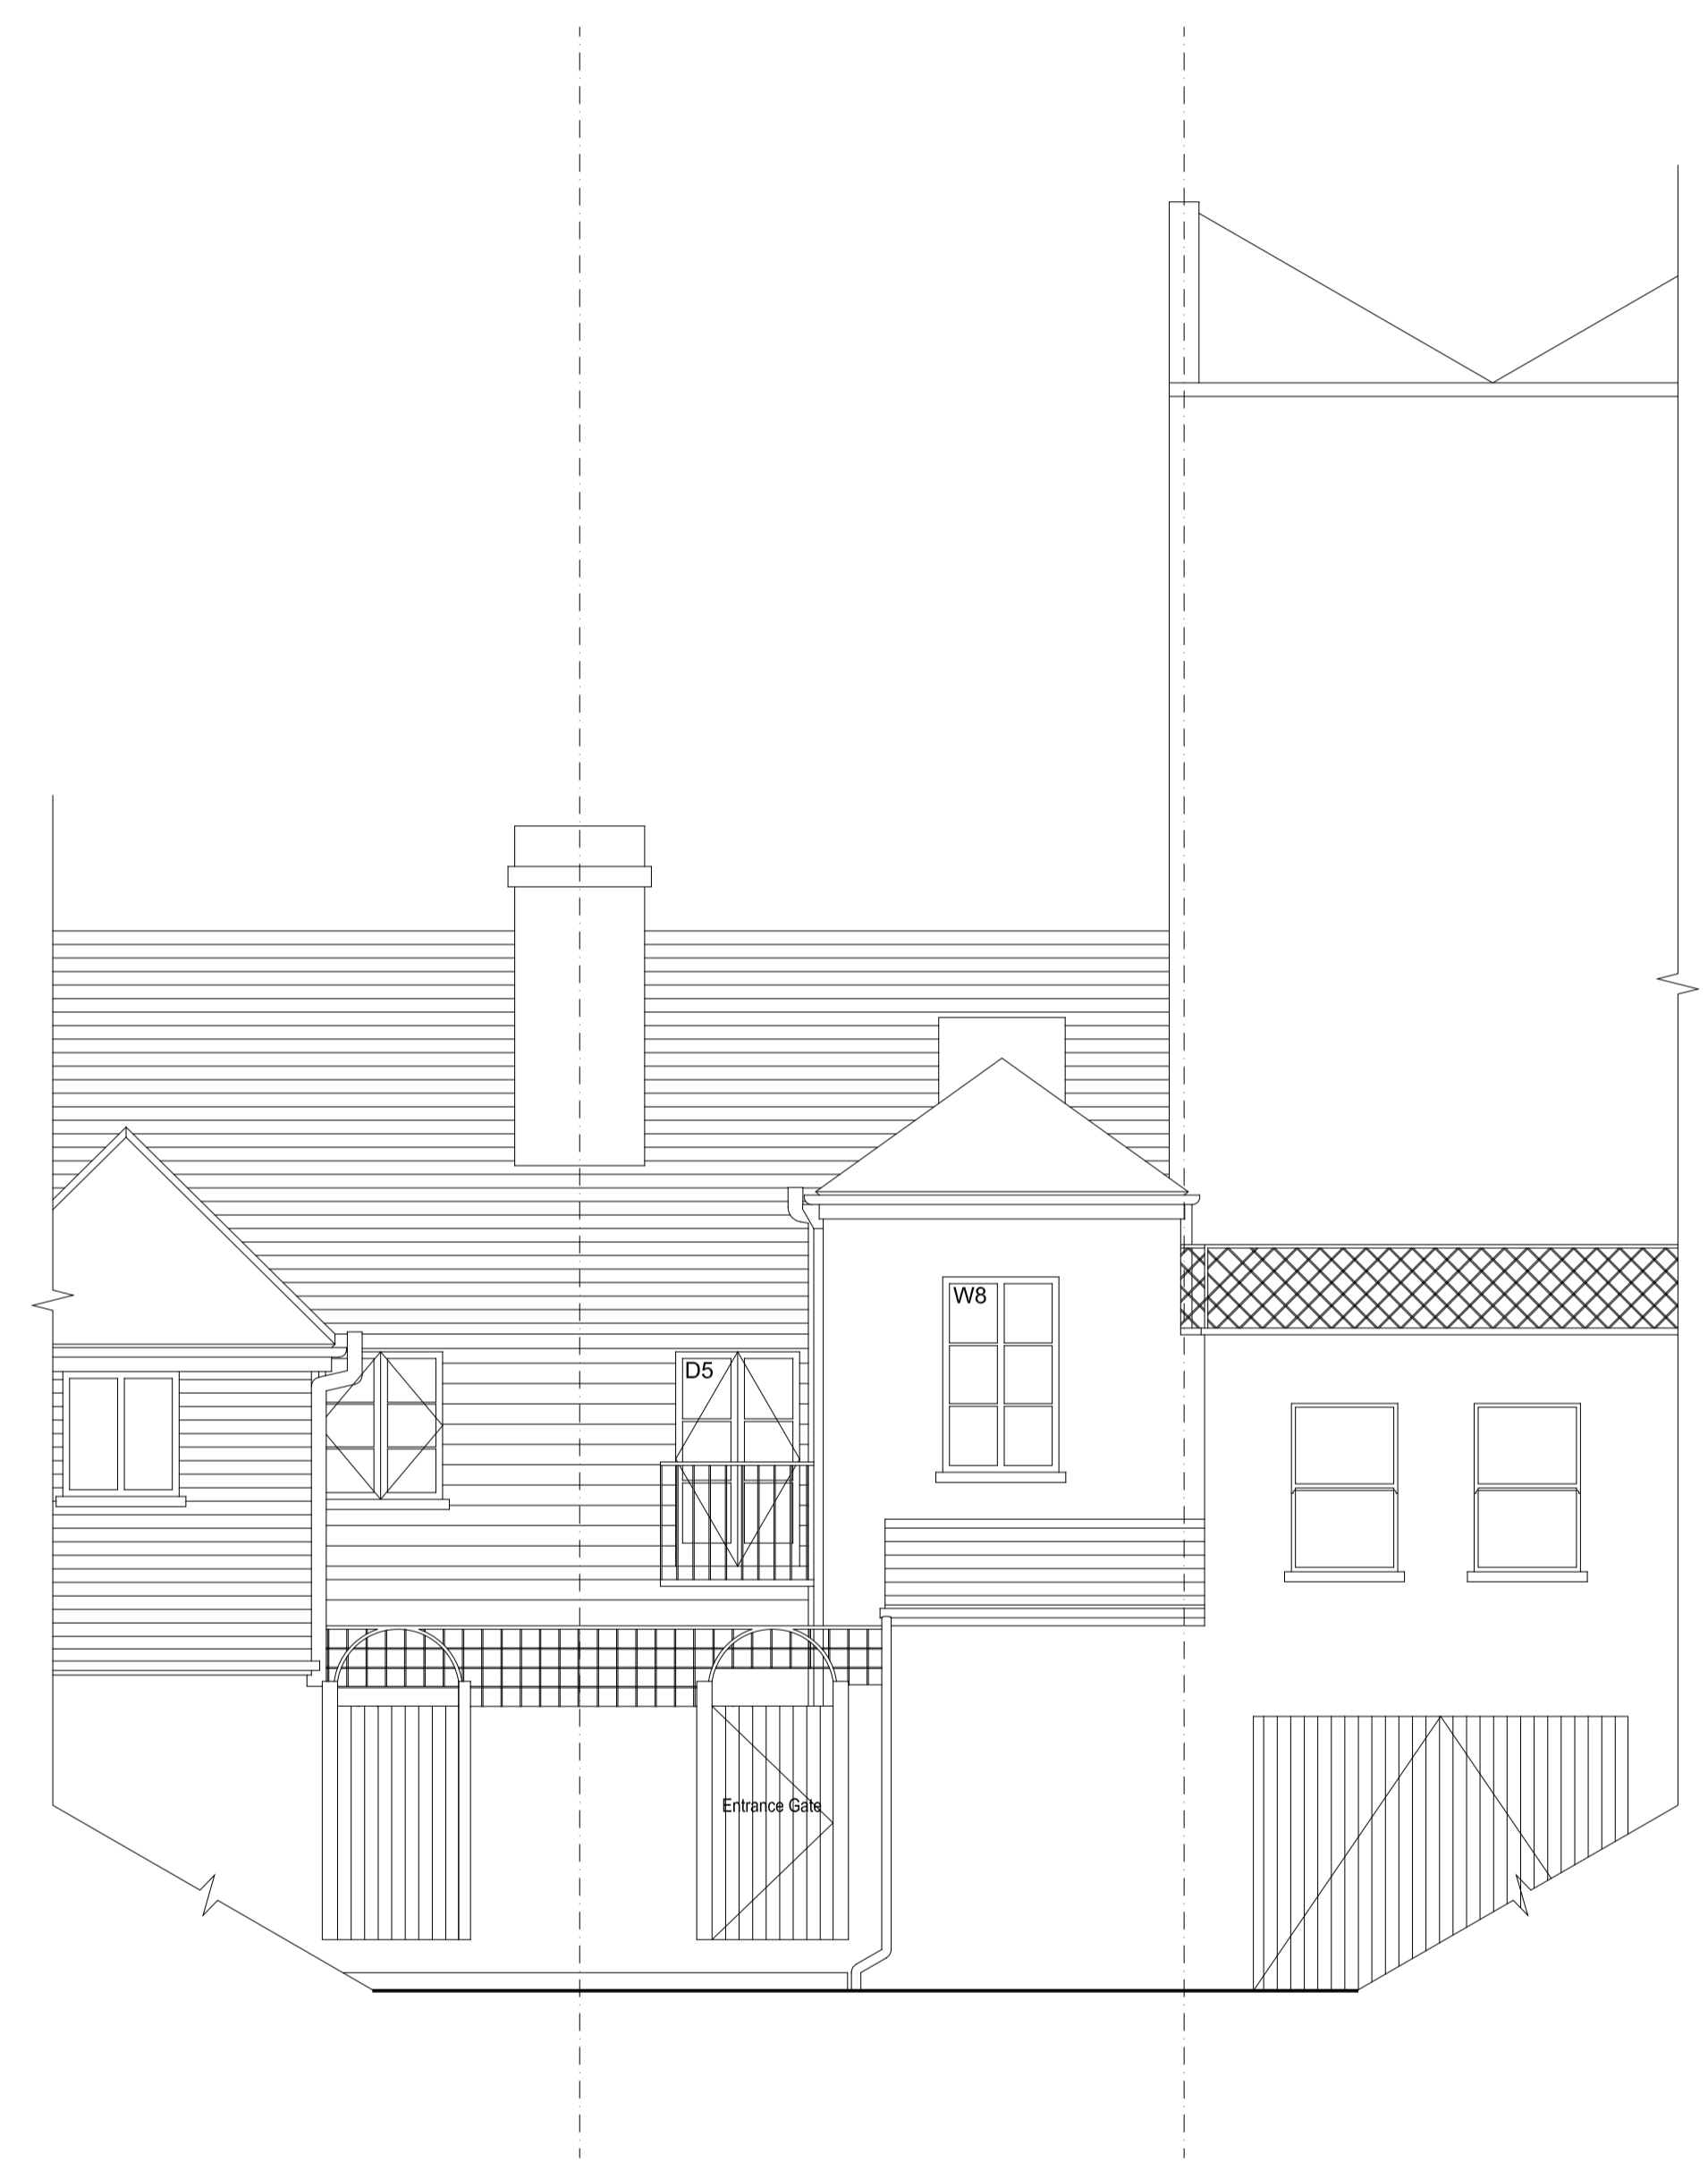

2 REAR (NORTH EAST) ELEVATION
1:50

Revisions

Rev.	Description	Date
A	Information	15.05.2017
B	Information	14.06.2017
C	Planning	19.06.2017
D	Planning	08.09.2017

Project 950-RVH

Rose Cottage, Vale of Health
London, NW3 1AX

Client
Simon and Sarah Walker

Architect
COOKE 1-2 Herbal Hill
FAWCETT London EC1R 5EF
ARCHITECTS +44 (0)20 7078 4030

Scale
1:50 / 1:100 NOT FOR
at A1 / A3 size CONSTRUCTION

Drawing Title
Elevations
Existing


Drawing No.
CF-DR-135-1-0500-D




1. Dimensions given in millimetres unless stated otherwise.
2. All levels are in metres above AOD unless stated otherwise.
3. Use written dimensions only; do not scale from drawing.
4. All dimensions to be verified on site prior to proceeding, and all discrepancies to be notified in writing to the Architect.
5. Original survey produced by GeoTop Surveys in April 2017. The Architect is to be informed of any inaccuracies of the existing works or surroundings.

Notes


D-14 / D-15
Non-original door and shutter to be removed and replaced

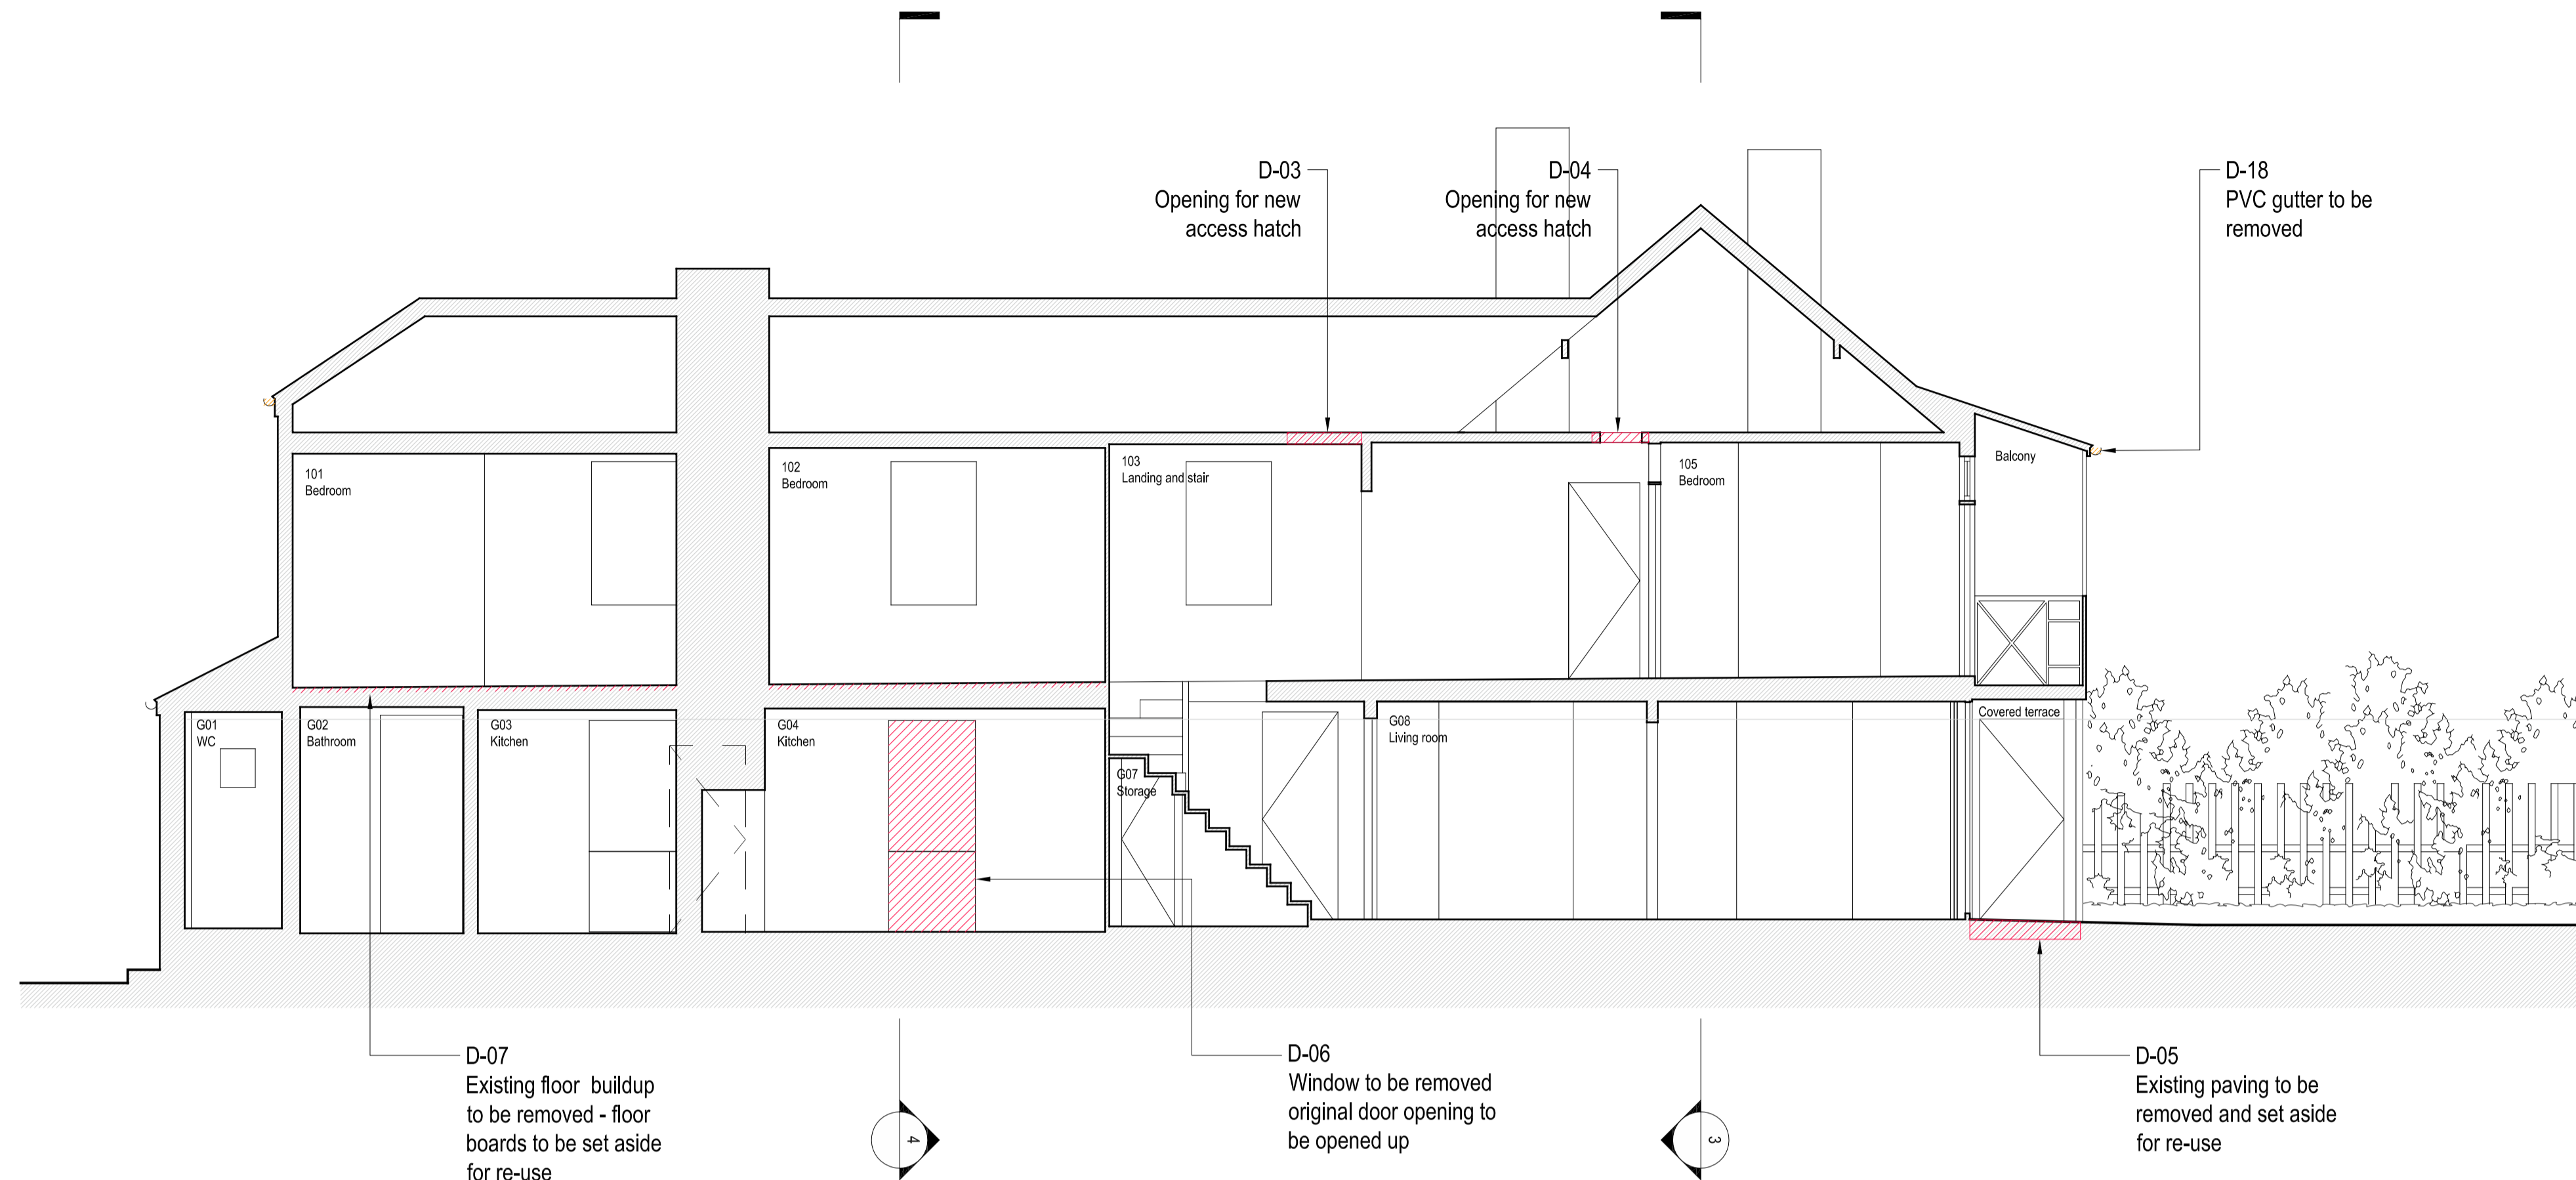


1 LONG SECTION AA
1:50

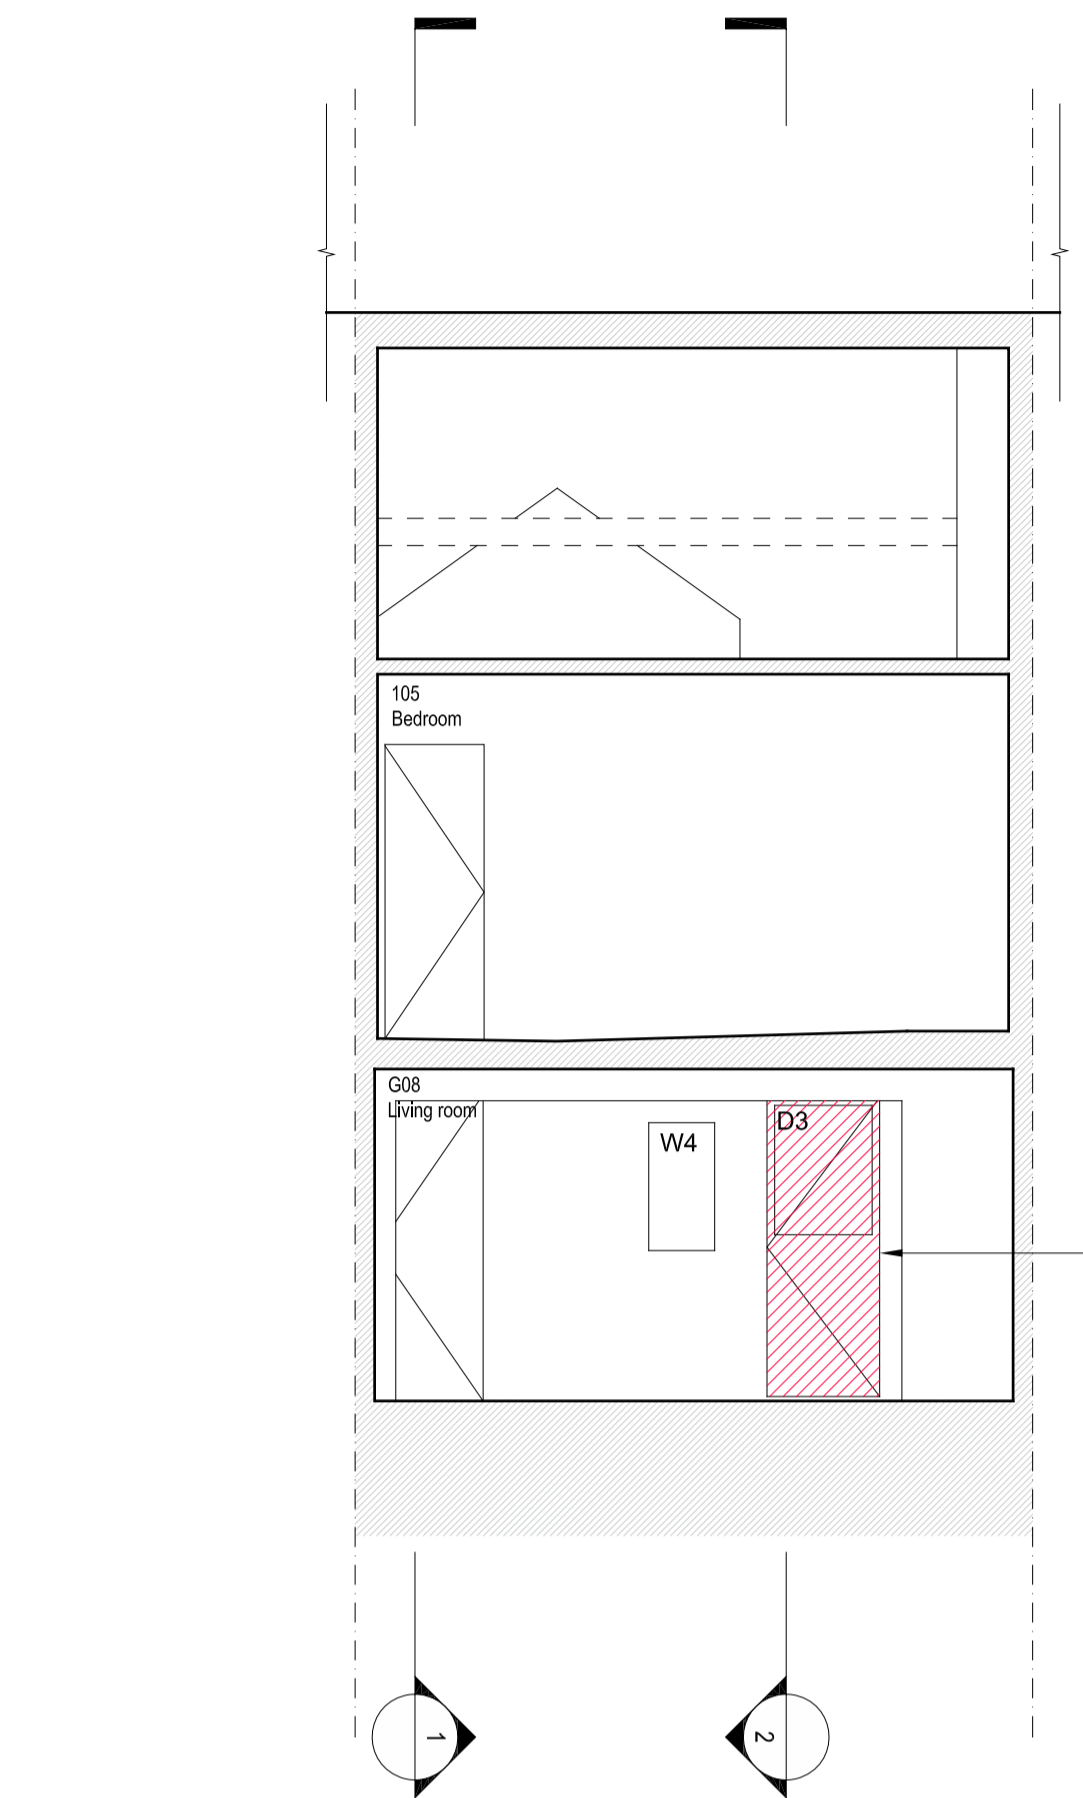

3 SHORT SECTION DD
1:50

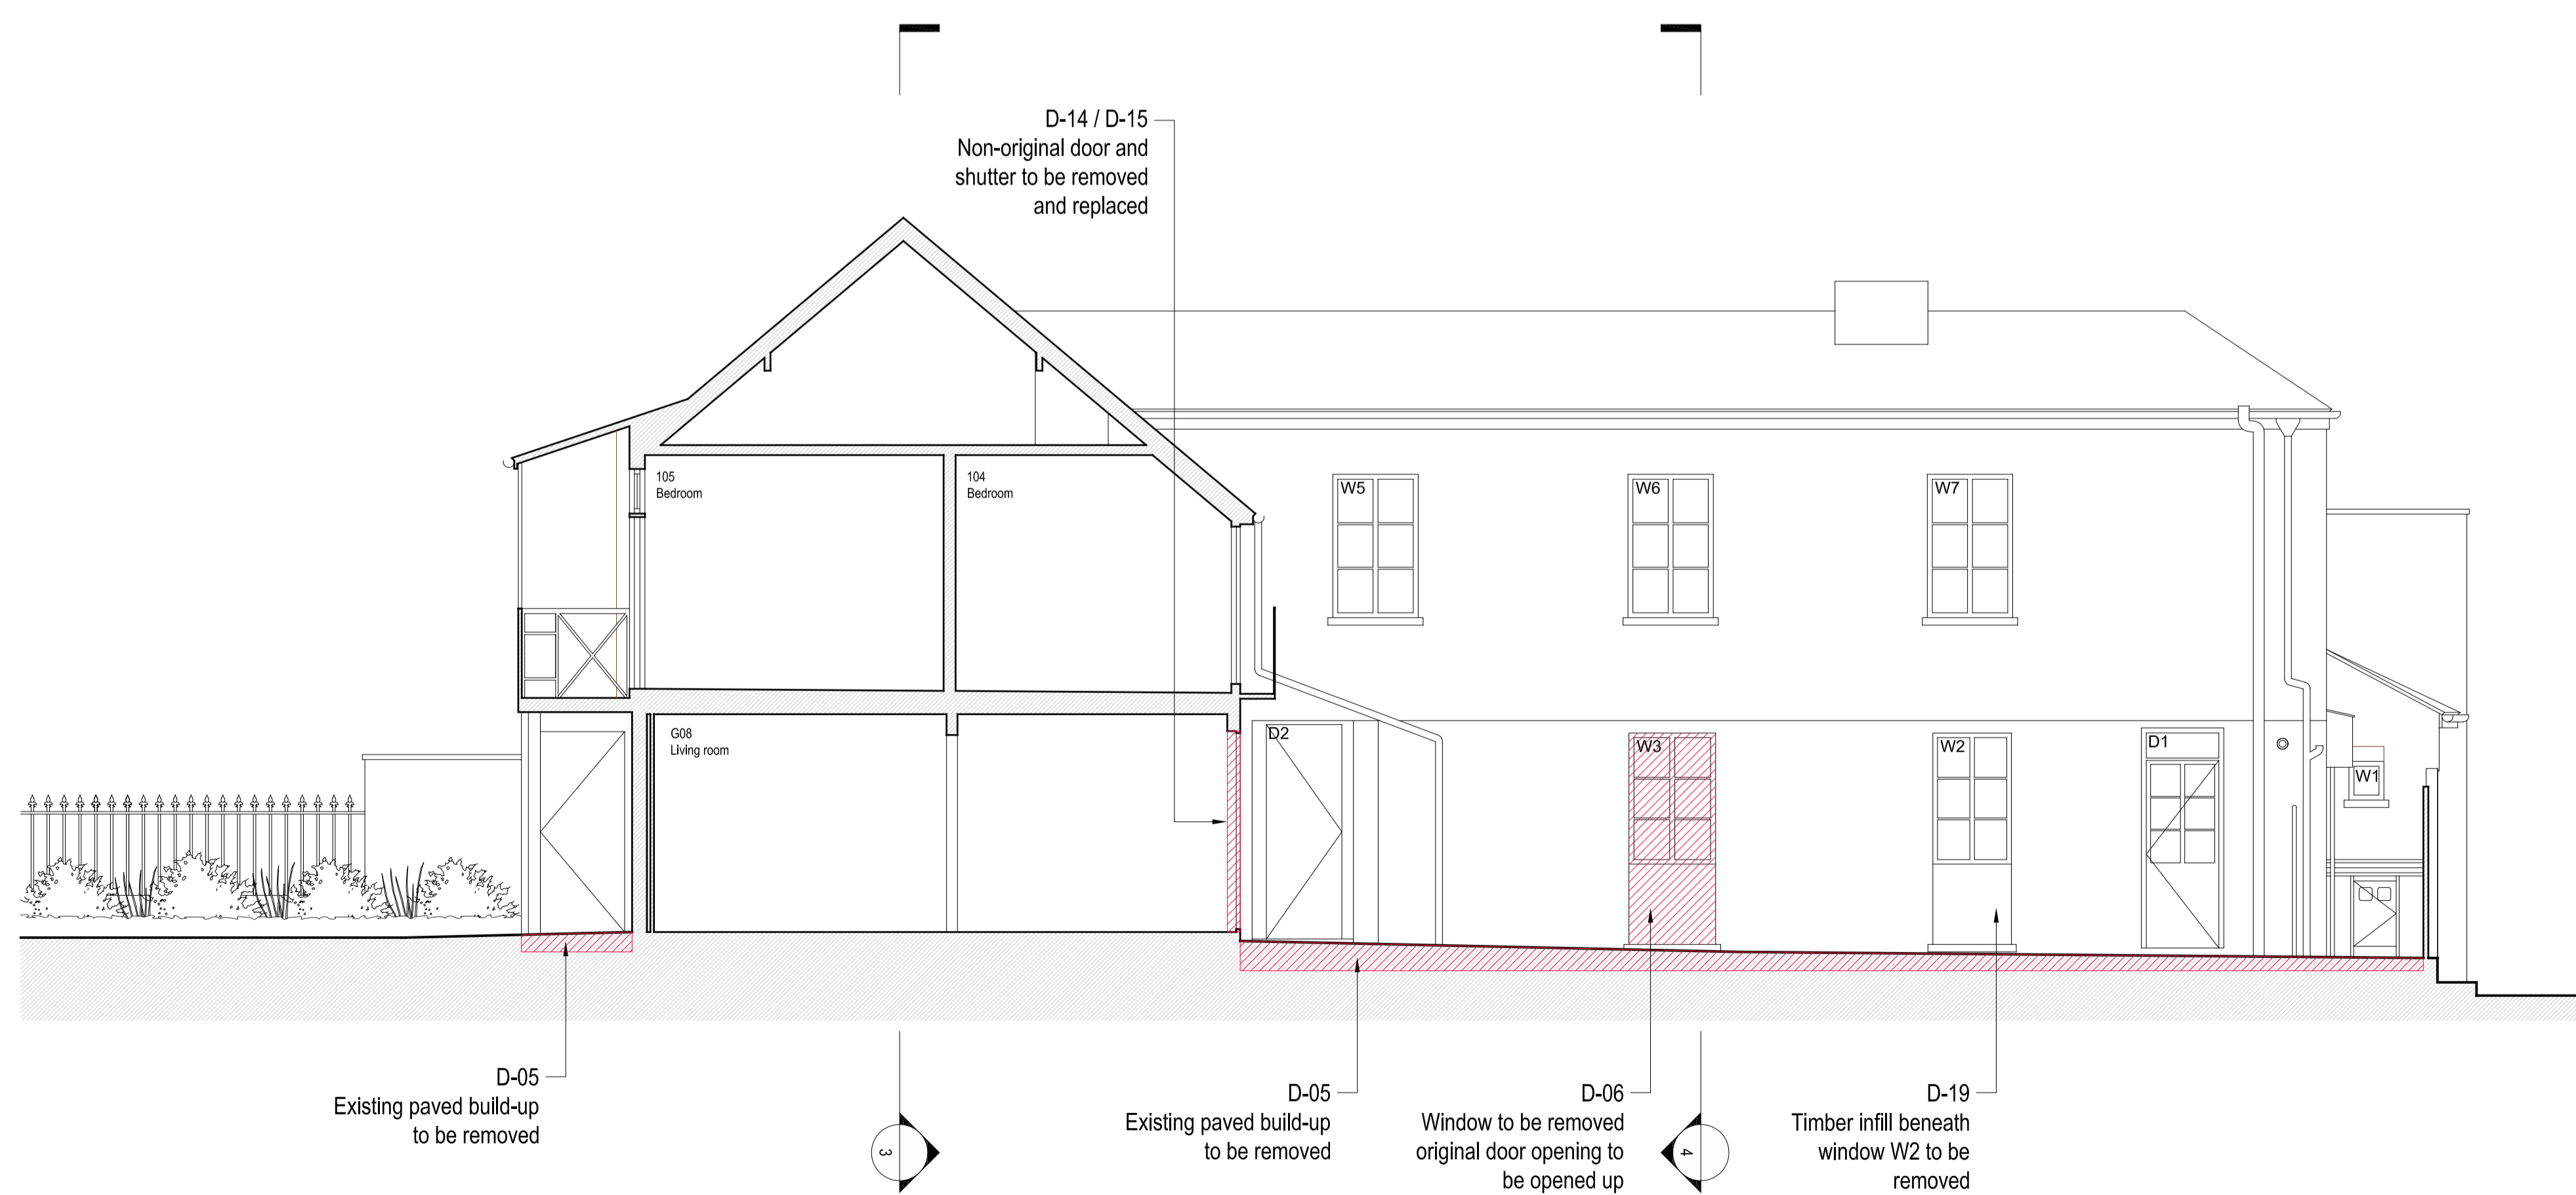

2 LONG SECTION BB
1:50

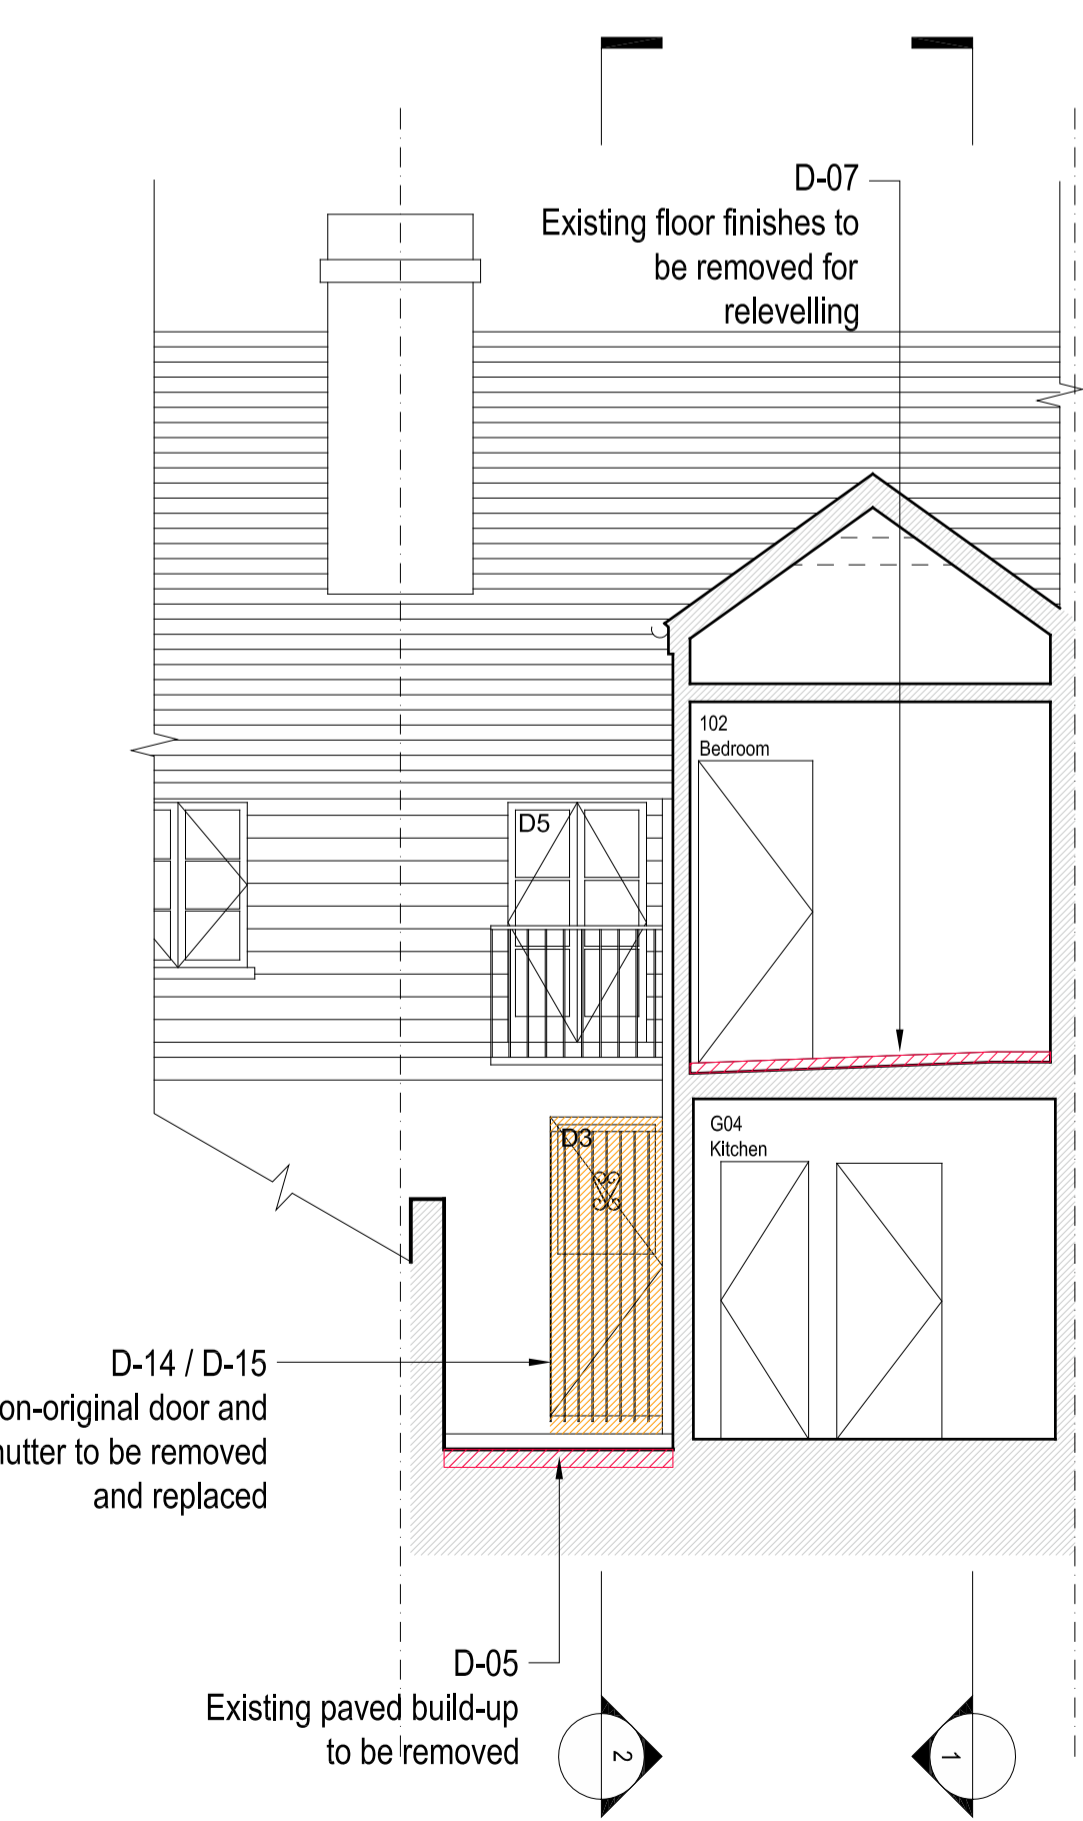

4 SHORT SECTION CC
1:50

Revisions	Rev.	Description	Date
	A	Information	15.05.2017
	B	Information	13.06.2017
	C	Information	19.06.2017
	D	Information	08.09.2017

Project 950-RVH

Rose Cottage, Vale of Health
London, NW3 1AX

Client
Simon and Sarah Walker

Architect
COOKE FAWCETT ARCHITECTS
1-2 Herbal Hill
London EC1R 5EF
+44 (0)20 7078 4030

Scale
1:50 / 1:100
at A1 / A3 size
NOT FOR CONSTRUCTION

Drawing Title
Sections
Existing

Drawing No.
CF-DR-135-1-0600-D

