



0 1 2 3 4 5 6 metres

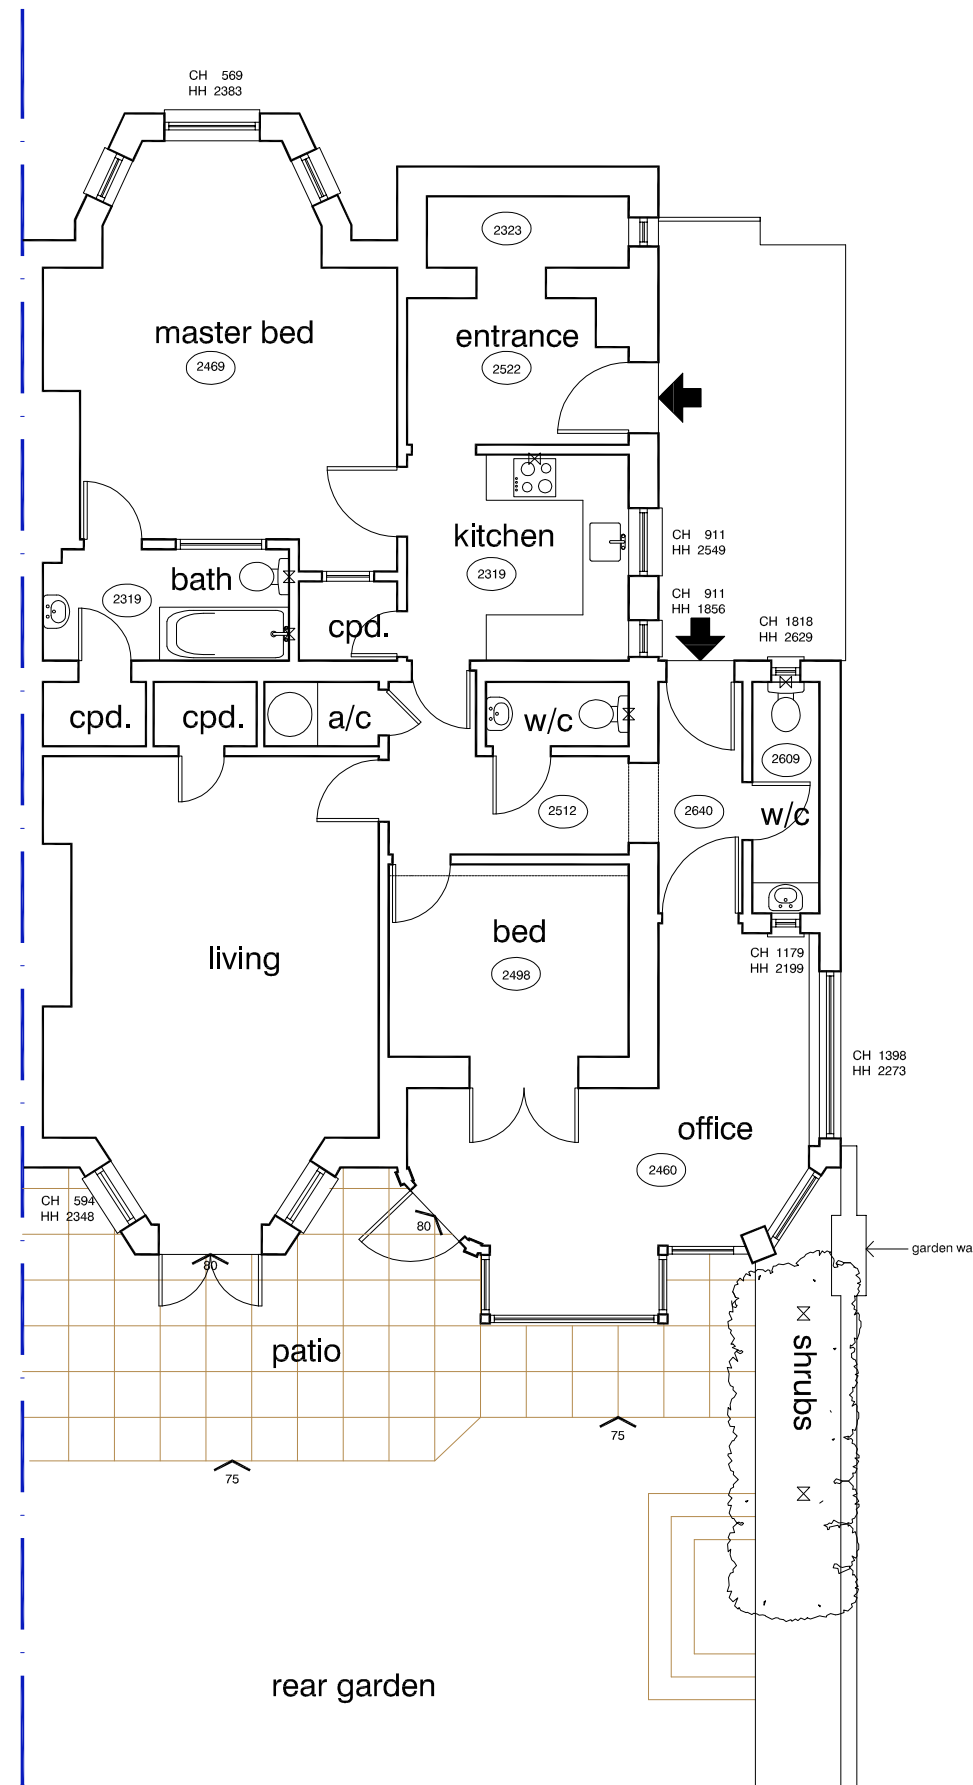

scales 1:50 @ A1
1:100 @ A3

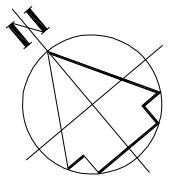

lower ground floor as existing

DVM
ARCHITECTS

4a Murray Street . London . NW1 9RE
Telephone 0207 485 2121 . Facsimile 0207 267 2527
e-mail: studio@dvmarch.com

Client
John Burningham

Project
4 East Heath Road
London NW3 1BN

Title
Floor Plans
AS EXISING

Scale	Date	Job No.
1:50	26.06.18	1976

Drawing No.	Rev.
1976-03	

All dimensions are to be checked on site.
© This drawing is copyright and remains the property of David & Victoria Mercer
at all times and may not be reproduced in part or whole without written consent.