


lower ground floor as proposed

detail scale 1:50 @ A3

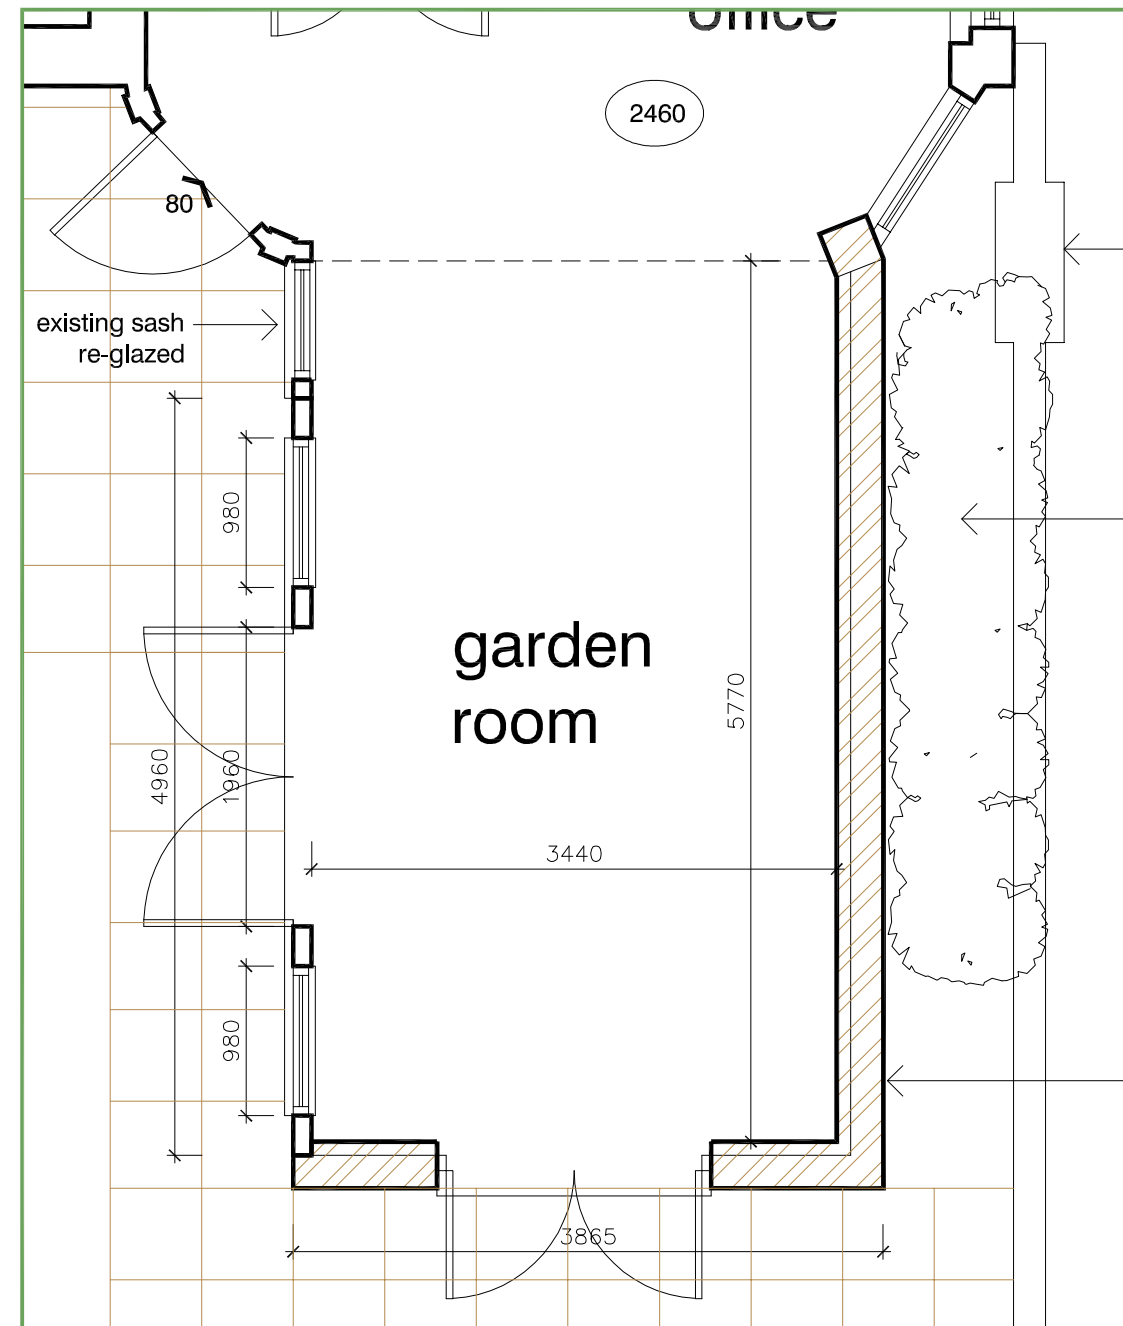

DVM
ARCHITECTS

4a Murray Street . London . NW1 9RE
Telephone 0207 485 2121 . Facsimile 0207 267 2527
e-mail: studio@dvmarch.com

Client: John Burningham

Project: 4 East Heath Road
London NW3 1BN

Title: Floor Plan
AS PROPOSED

Scale: 1:50	Date: 02.07.18	Job No.: 1976
Drawing No.: 1976-07	Rev.: A	

All dimensions are to be checked on site.
© This drawing is copyright and remains the property of David & Victoria Mercer at all times and may not be reproduced in part or whole without written consent.