
arts lettres techniques ARCHITECT
 Arts Lettres Techniques Limited 2018
 copyright is retained ©

 33A ARLINGTON ROAD
 LONDON NW1 7ES T: (020) 7383 4778
 architect@artslettres.com
 All DIMENSIONS MUST BE VERIFIED ON SITE

 PROJECT
 ROCHESTER TERRACE
 NUMBER RT 1
 SCALE
 1:50 @ A2

 SUBJECT
 GROUND FLOOR PLAN proposed
 REVISION
 DATE
 31/05/18

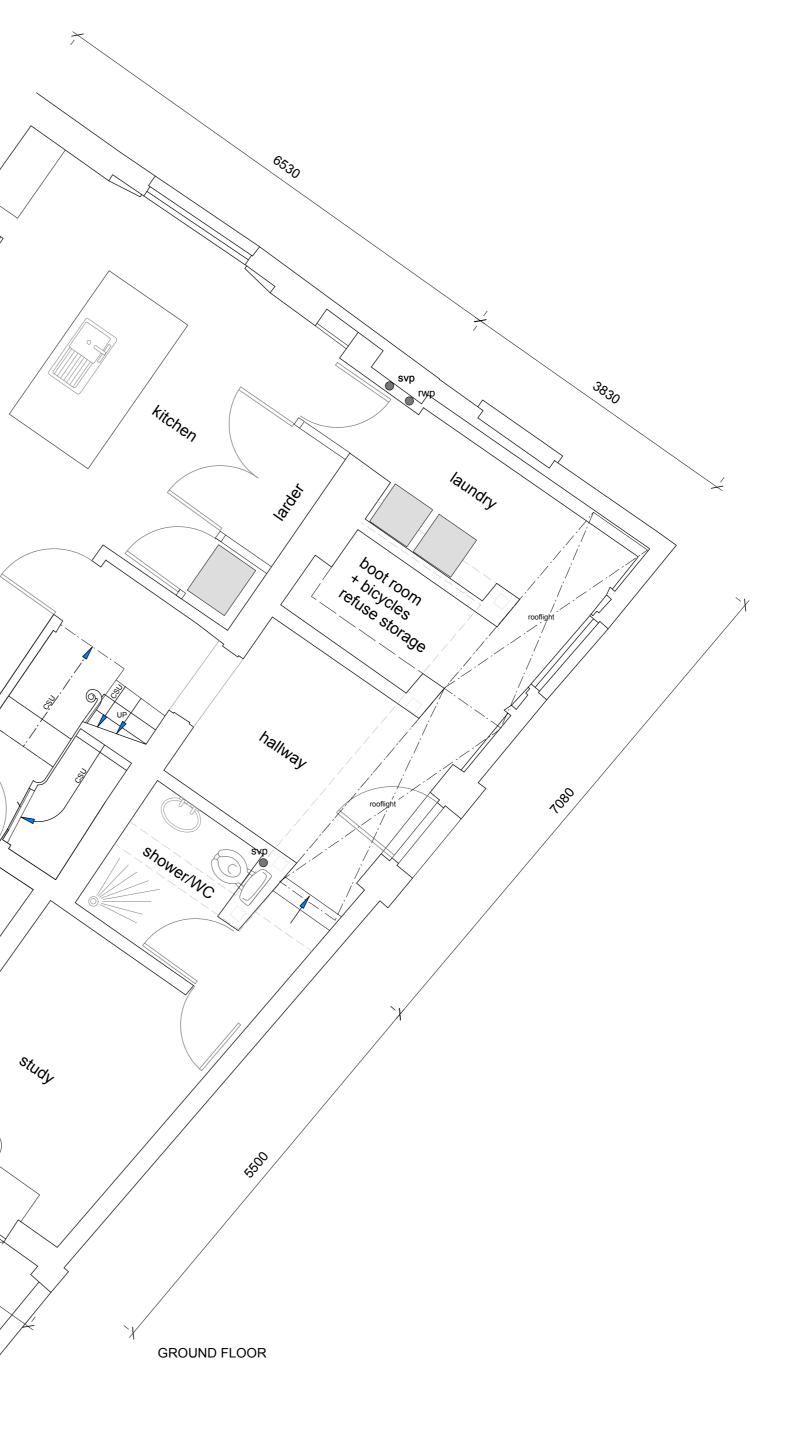

dining

PLANTING WITH PATH

3300

PH 187

living

scale 1:50

N (T)