


EXISTING NORTHEAST ELEVATION

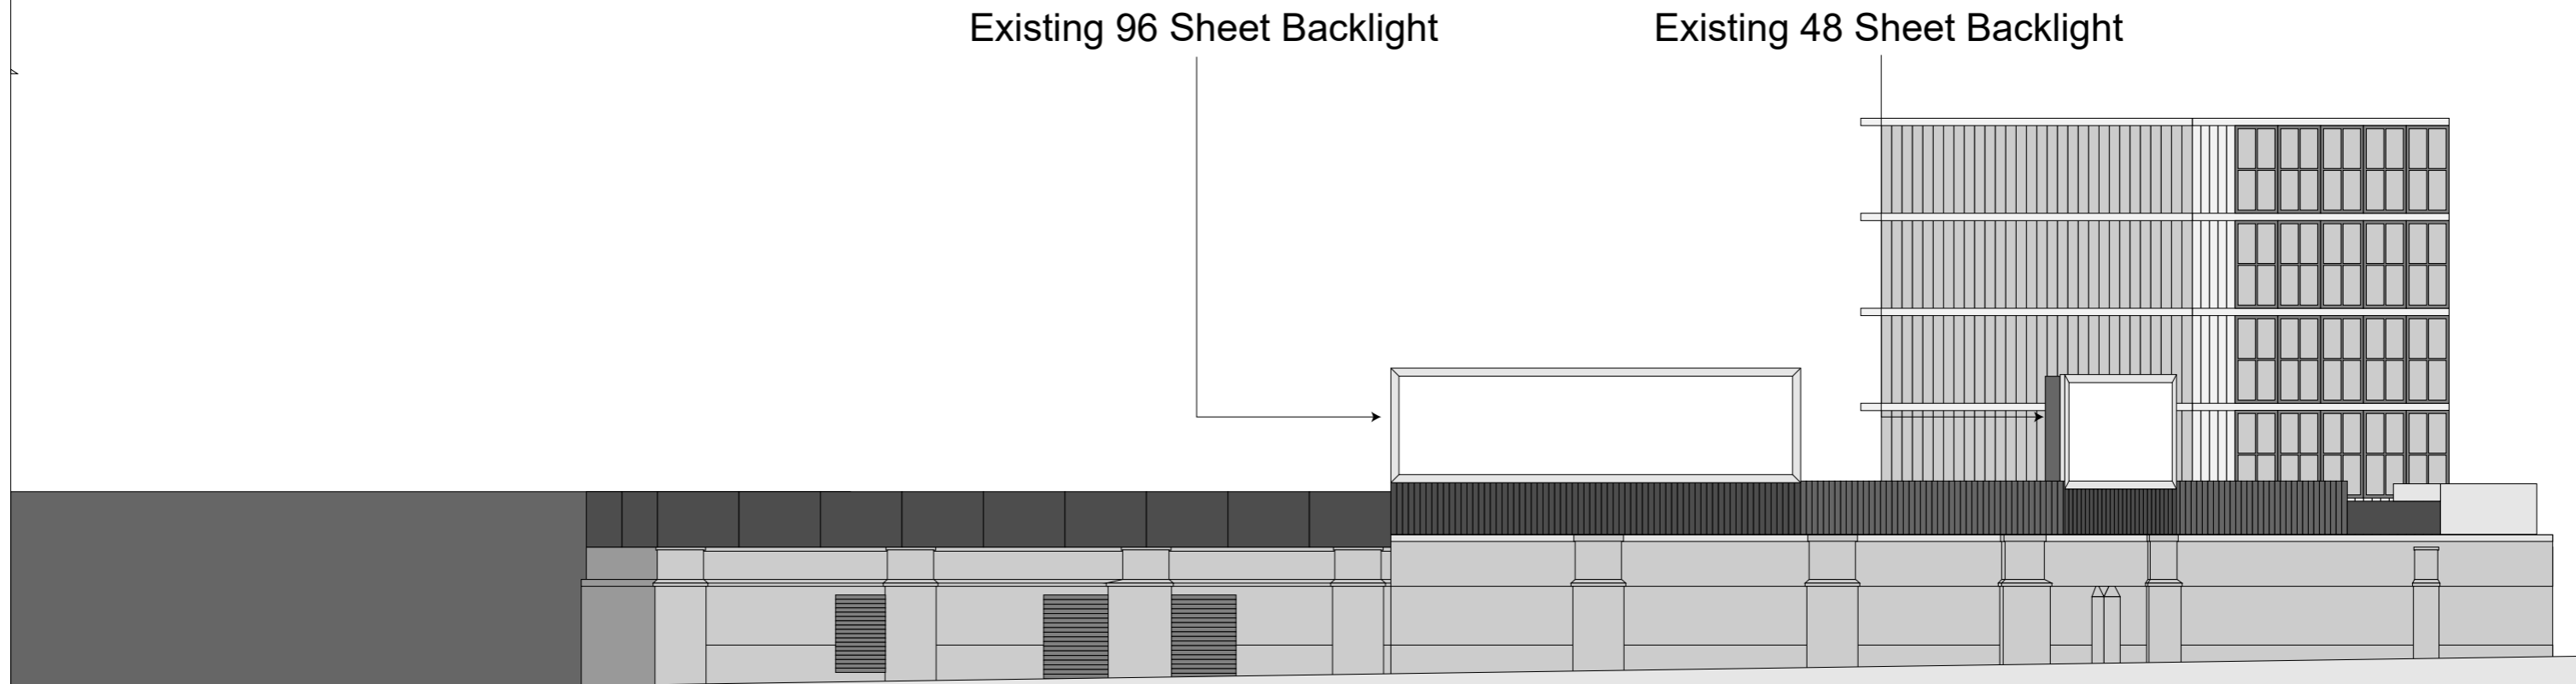

CHALK FARM ROAD

REGENT'S PARK ROAD

Site: The Roundhouse Theatre,
Chalk Farm Road,
Camden London NW1 8EH

Dwg Title: Existing Northeast Elevation

Proposal: Conversion of existing
backlights to digital

Date: 11 December 2017

Dwg No: 3146/003 rev B

Scale: 1:200@A3

