


# EXISTING NORTHWEST ELEVATION

Existing 96 Sheet Backlight

Existing 48 Sheet Backlight

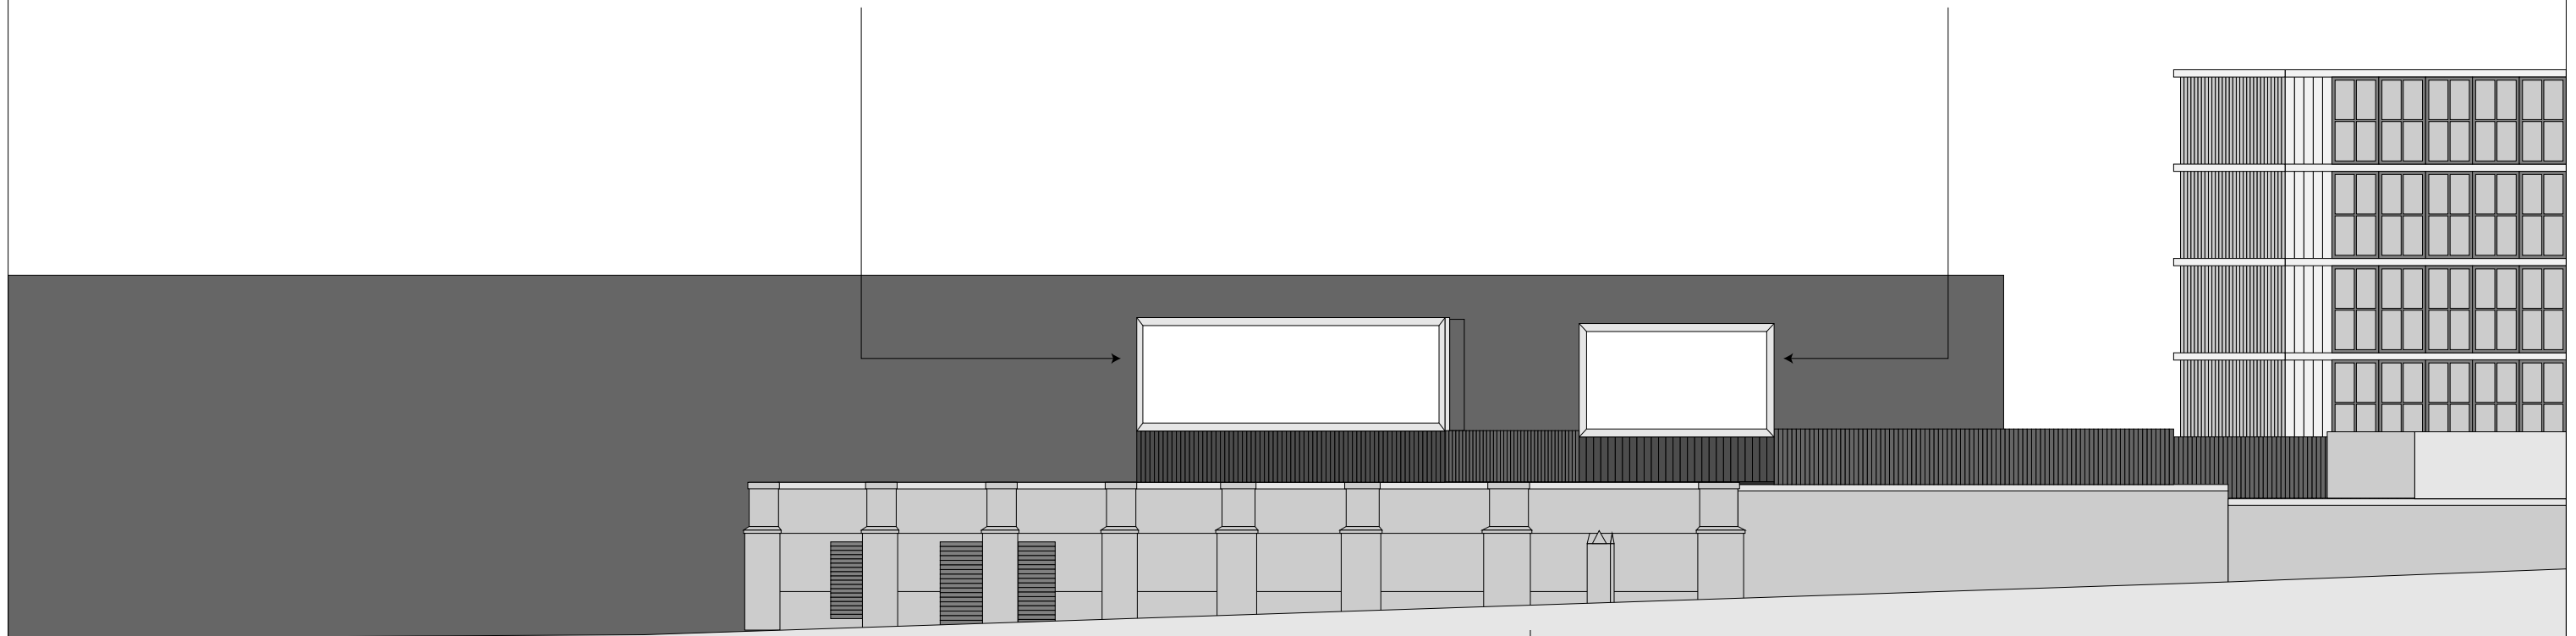

CHALK FARM ROAD

REGENT'S PARK ROAD

Site:  
The Roundhouse Theatre,  
Chalk Farm Road,  
Camden London NW1 8EH

Dwg Title:  
Existing Northwest Elevation

Proposal:  
Conversion of existing  
backlights to digital

Date:  
11 December 2017

Dwg No:  
3146/004 rev B

Scale: 1:200@A3

