


# PROPOSED NORTHEAST ELEVATION

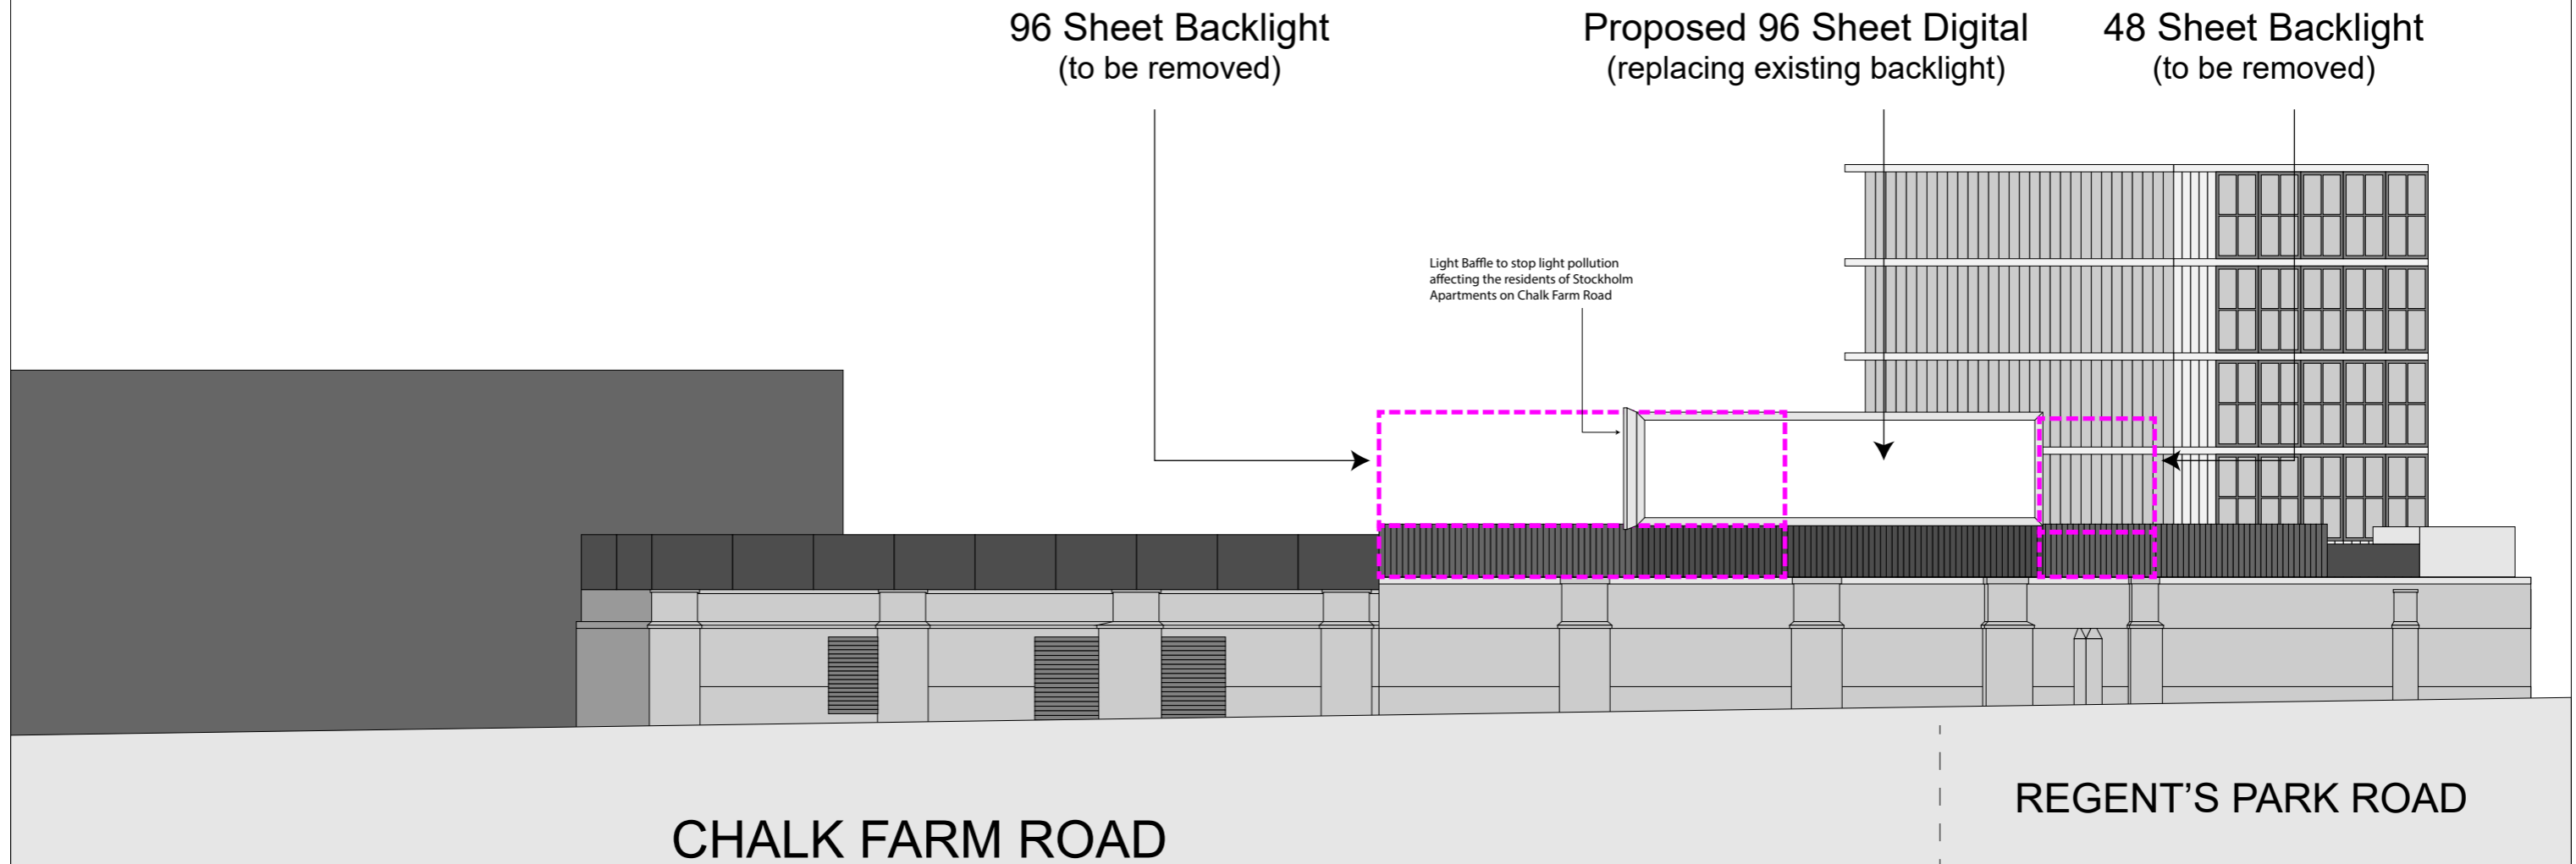

Site:  
The Roundhouse Theatre,  
Chalk Farm Road,  
Camden London NW1 8EH

Dwg Title:  
Proposed Northeast Elevation

Proposal:  
Conversion of existing  
backlights to digital

Date:  
11 December 2017

Dwg No:  
3146/005 rev B

Scale: 1:200@A3

