


# PROPOSED NORTHWEST ELEVATION

96 Sheet Backlight  
(to be removed)

Proposed 96 Sheet Digital  
(replacing existing backlight)

48 Sheet Backlight  
(to be removed)

Light Baffle to stop light pollution  
affecting the residents of Stockholm  
Apartments on Chalk Farm Road

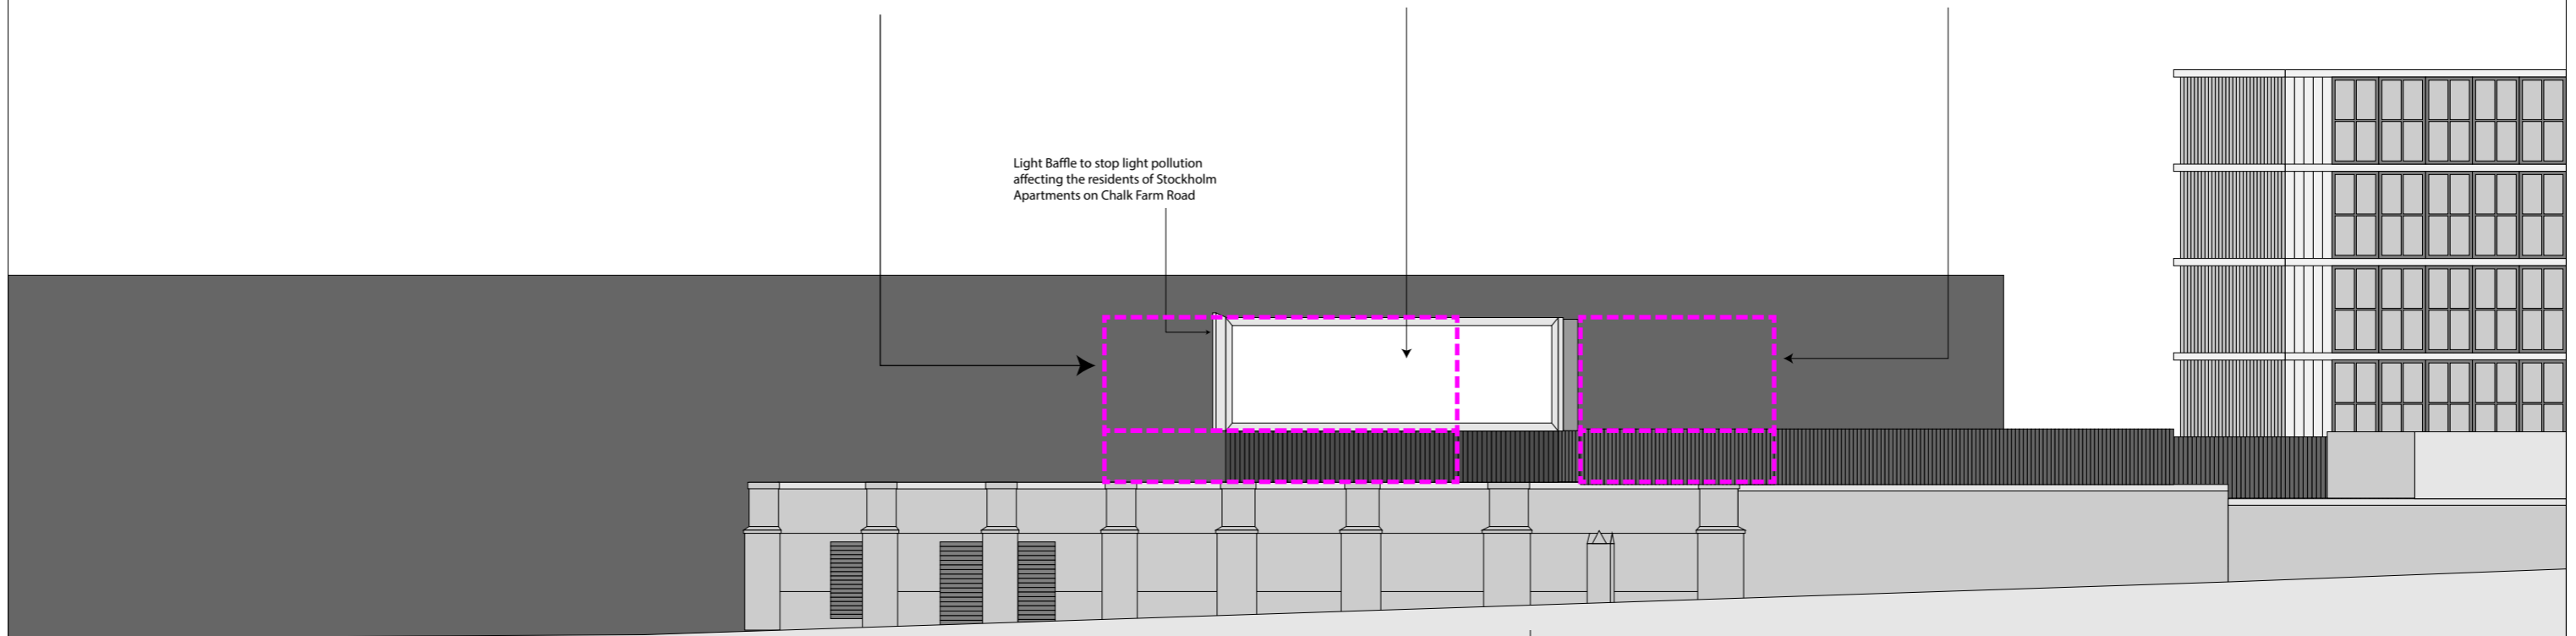

CHALK FARM ROAD

REGENT'S PARK ROAD

Site:

The Roundhouse Theatre,  
Chalk Farm Road,  
Camden London NW1 8EH

Dwg Title:

Proposed Northwest Elevation

Proposal:

Conversion of existing  
backlights to digital

Date:

11 December 2017

Dwg No:

3146/006 rev B

Scale: 1:200@A3

