



THIS DRAWING IS PROTECTED BY COPYRIGHT AND MUST NOT BE COPIED OR REPRODUCED WITHOUT THE WRITTEN CONSENT OF CHRIS DYSON ARCHITECTS LIMITED. NO DIMENSIONS ARE TO BE SCALED FROM THIS DRAWING. ALL DIMENSIONS AND SIZES TO BE CHECKED ON SITE. NORTH POINTS SHOWN ARE INDICATIVE.

SITE SPECIFIC HAZARDS
 IN ACCORDANCE WITH THE REQUIREMENTS OF THE CONSTRUCTION (CANNON) ACT 2007 THE FOLLOWING SIGNIFICANT RESIDUAL HAZARDS HAVE NOT BEEN DESIGNED OUT OF THIS PROJECT AND MUST BE TAKEN INTO CONSIDERATION BY CONTRACTORS PLANNING TO UNDERTAKE THE WORKS SHOWN ON THIS DRAWING:


KEY
 [Hatched Box] EXISTING STRUCTURE
 [Solid Grey Box] NEW PARTITION

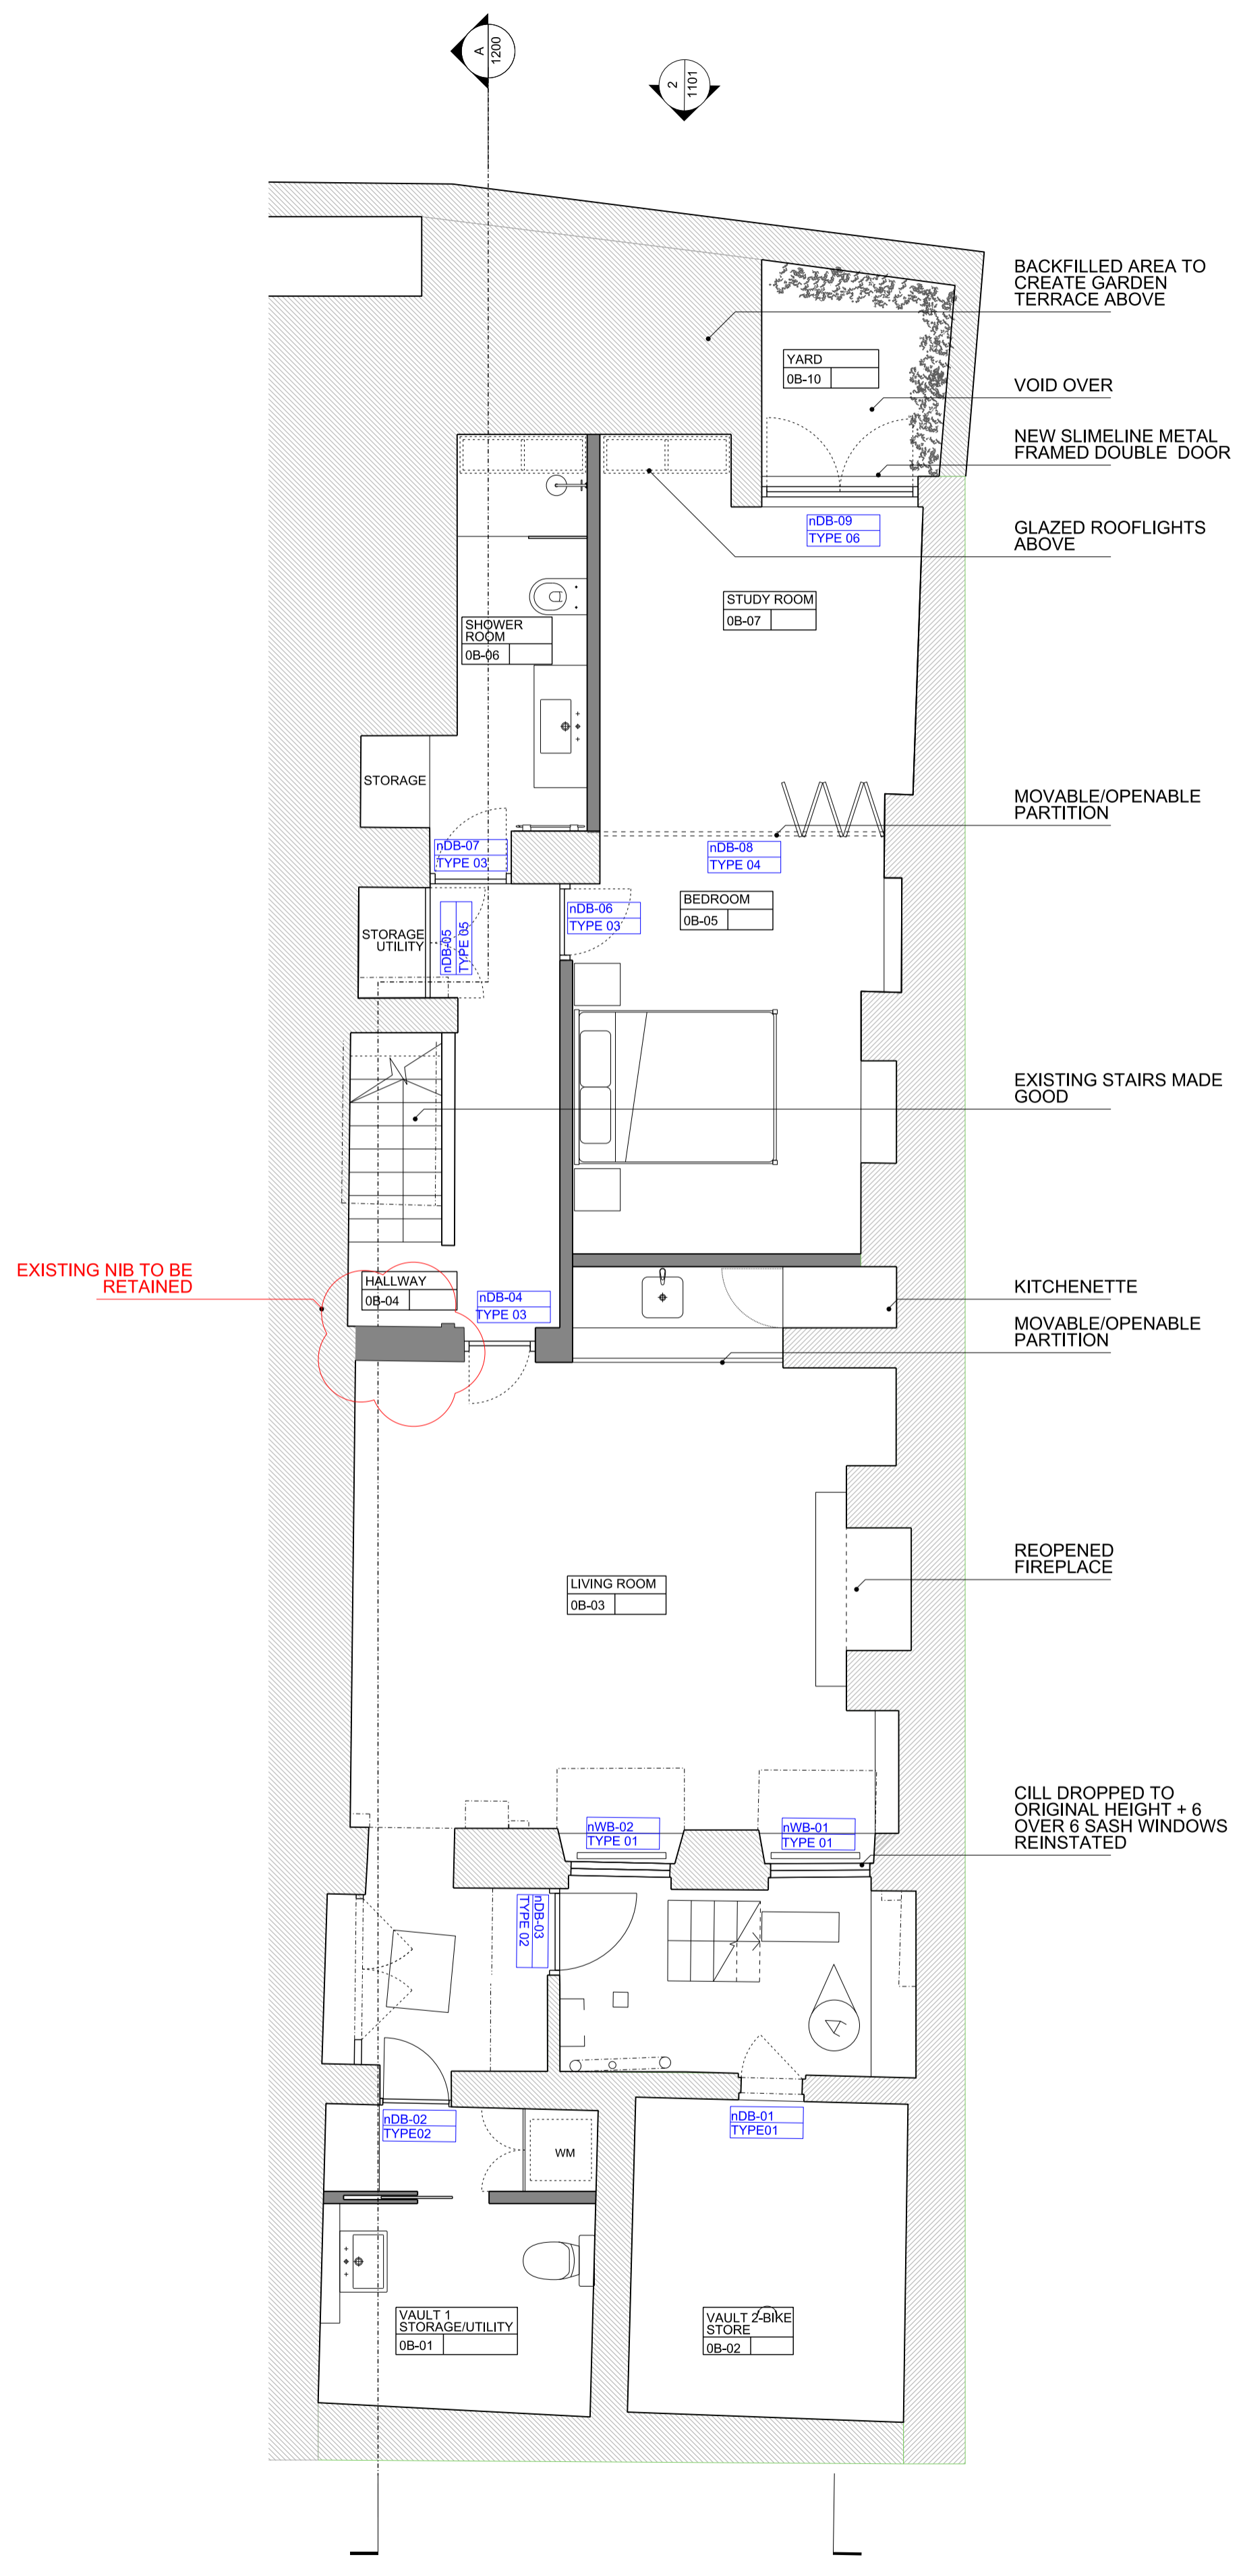

1 1:50 / 1:100
 PROPOSED BASEMENT FLOOR PLAN

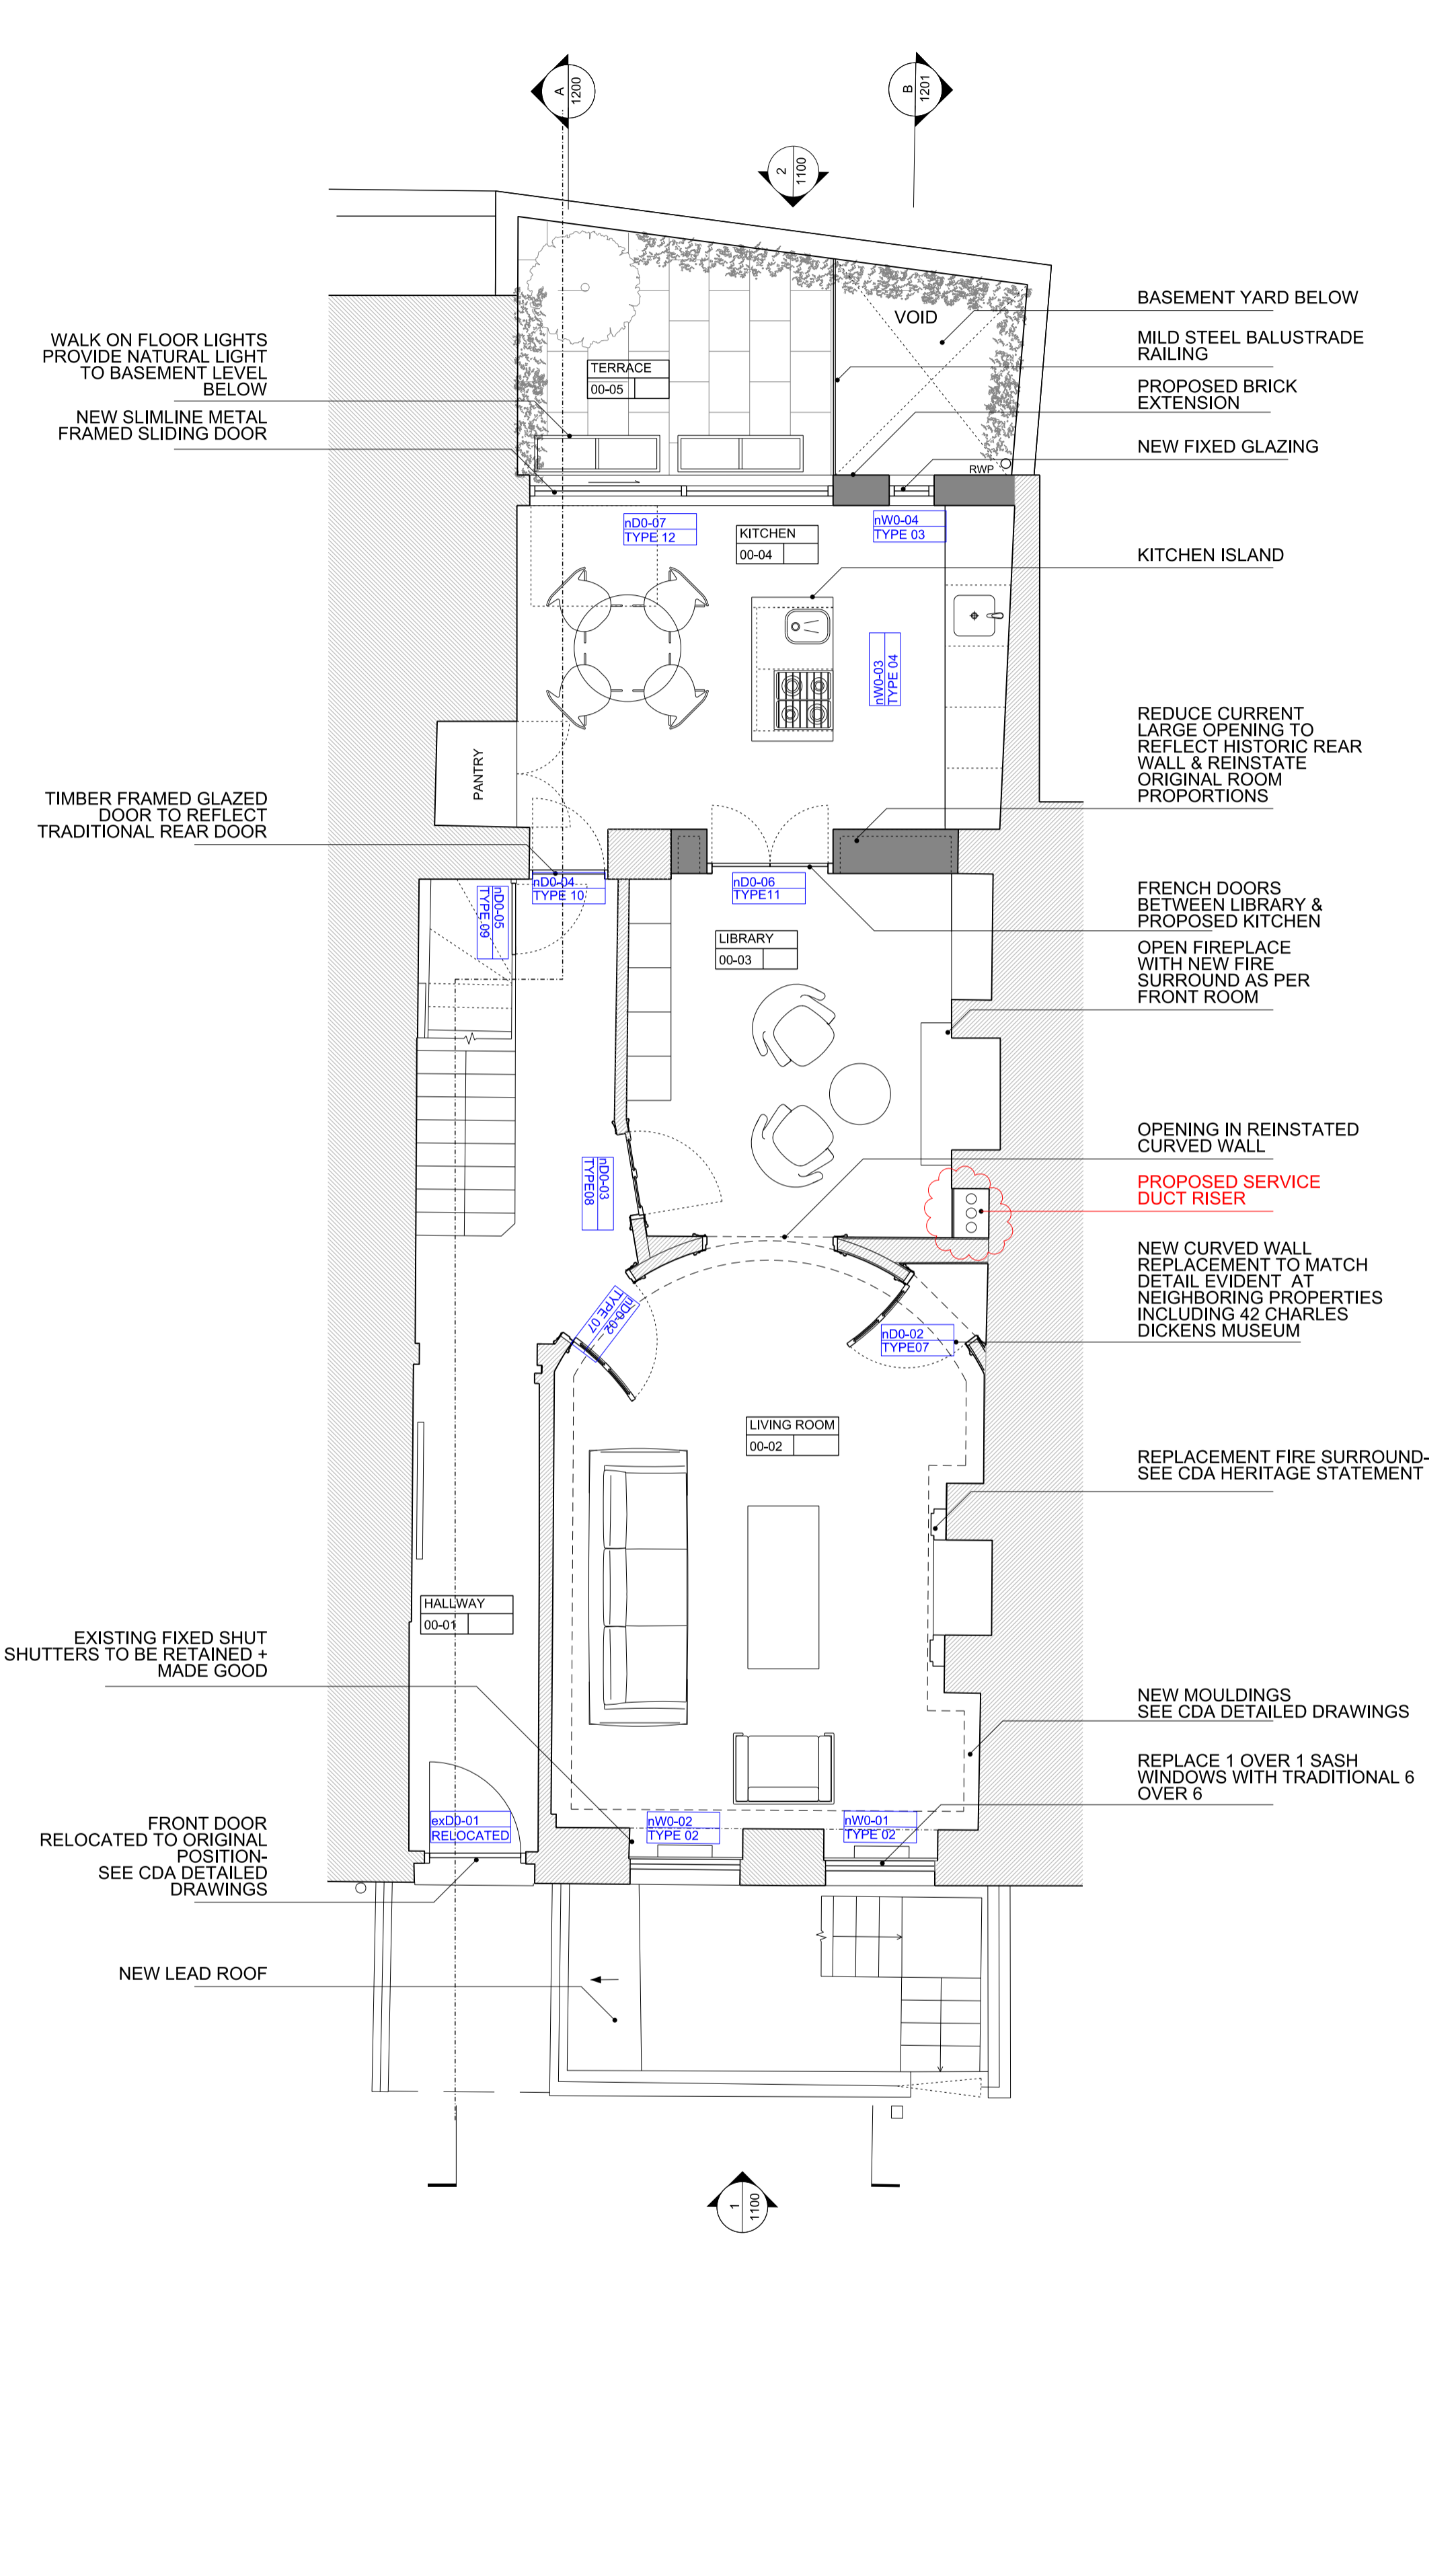

2 1:50 / 1:100
 PROPOSED GROUND FLOOR PLAN

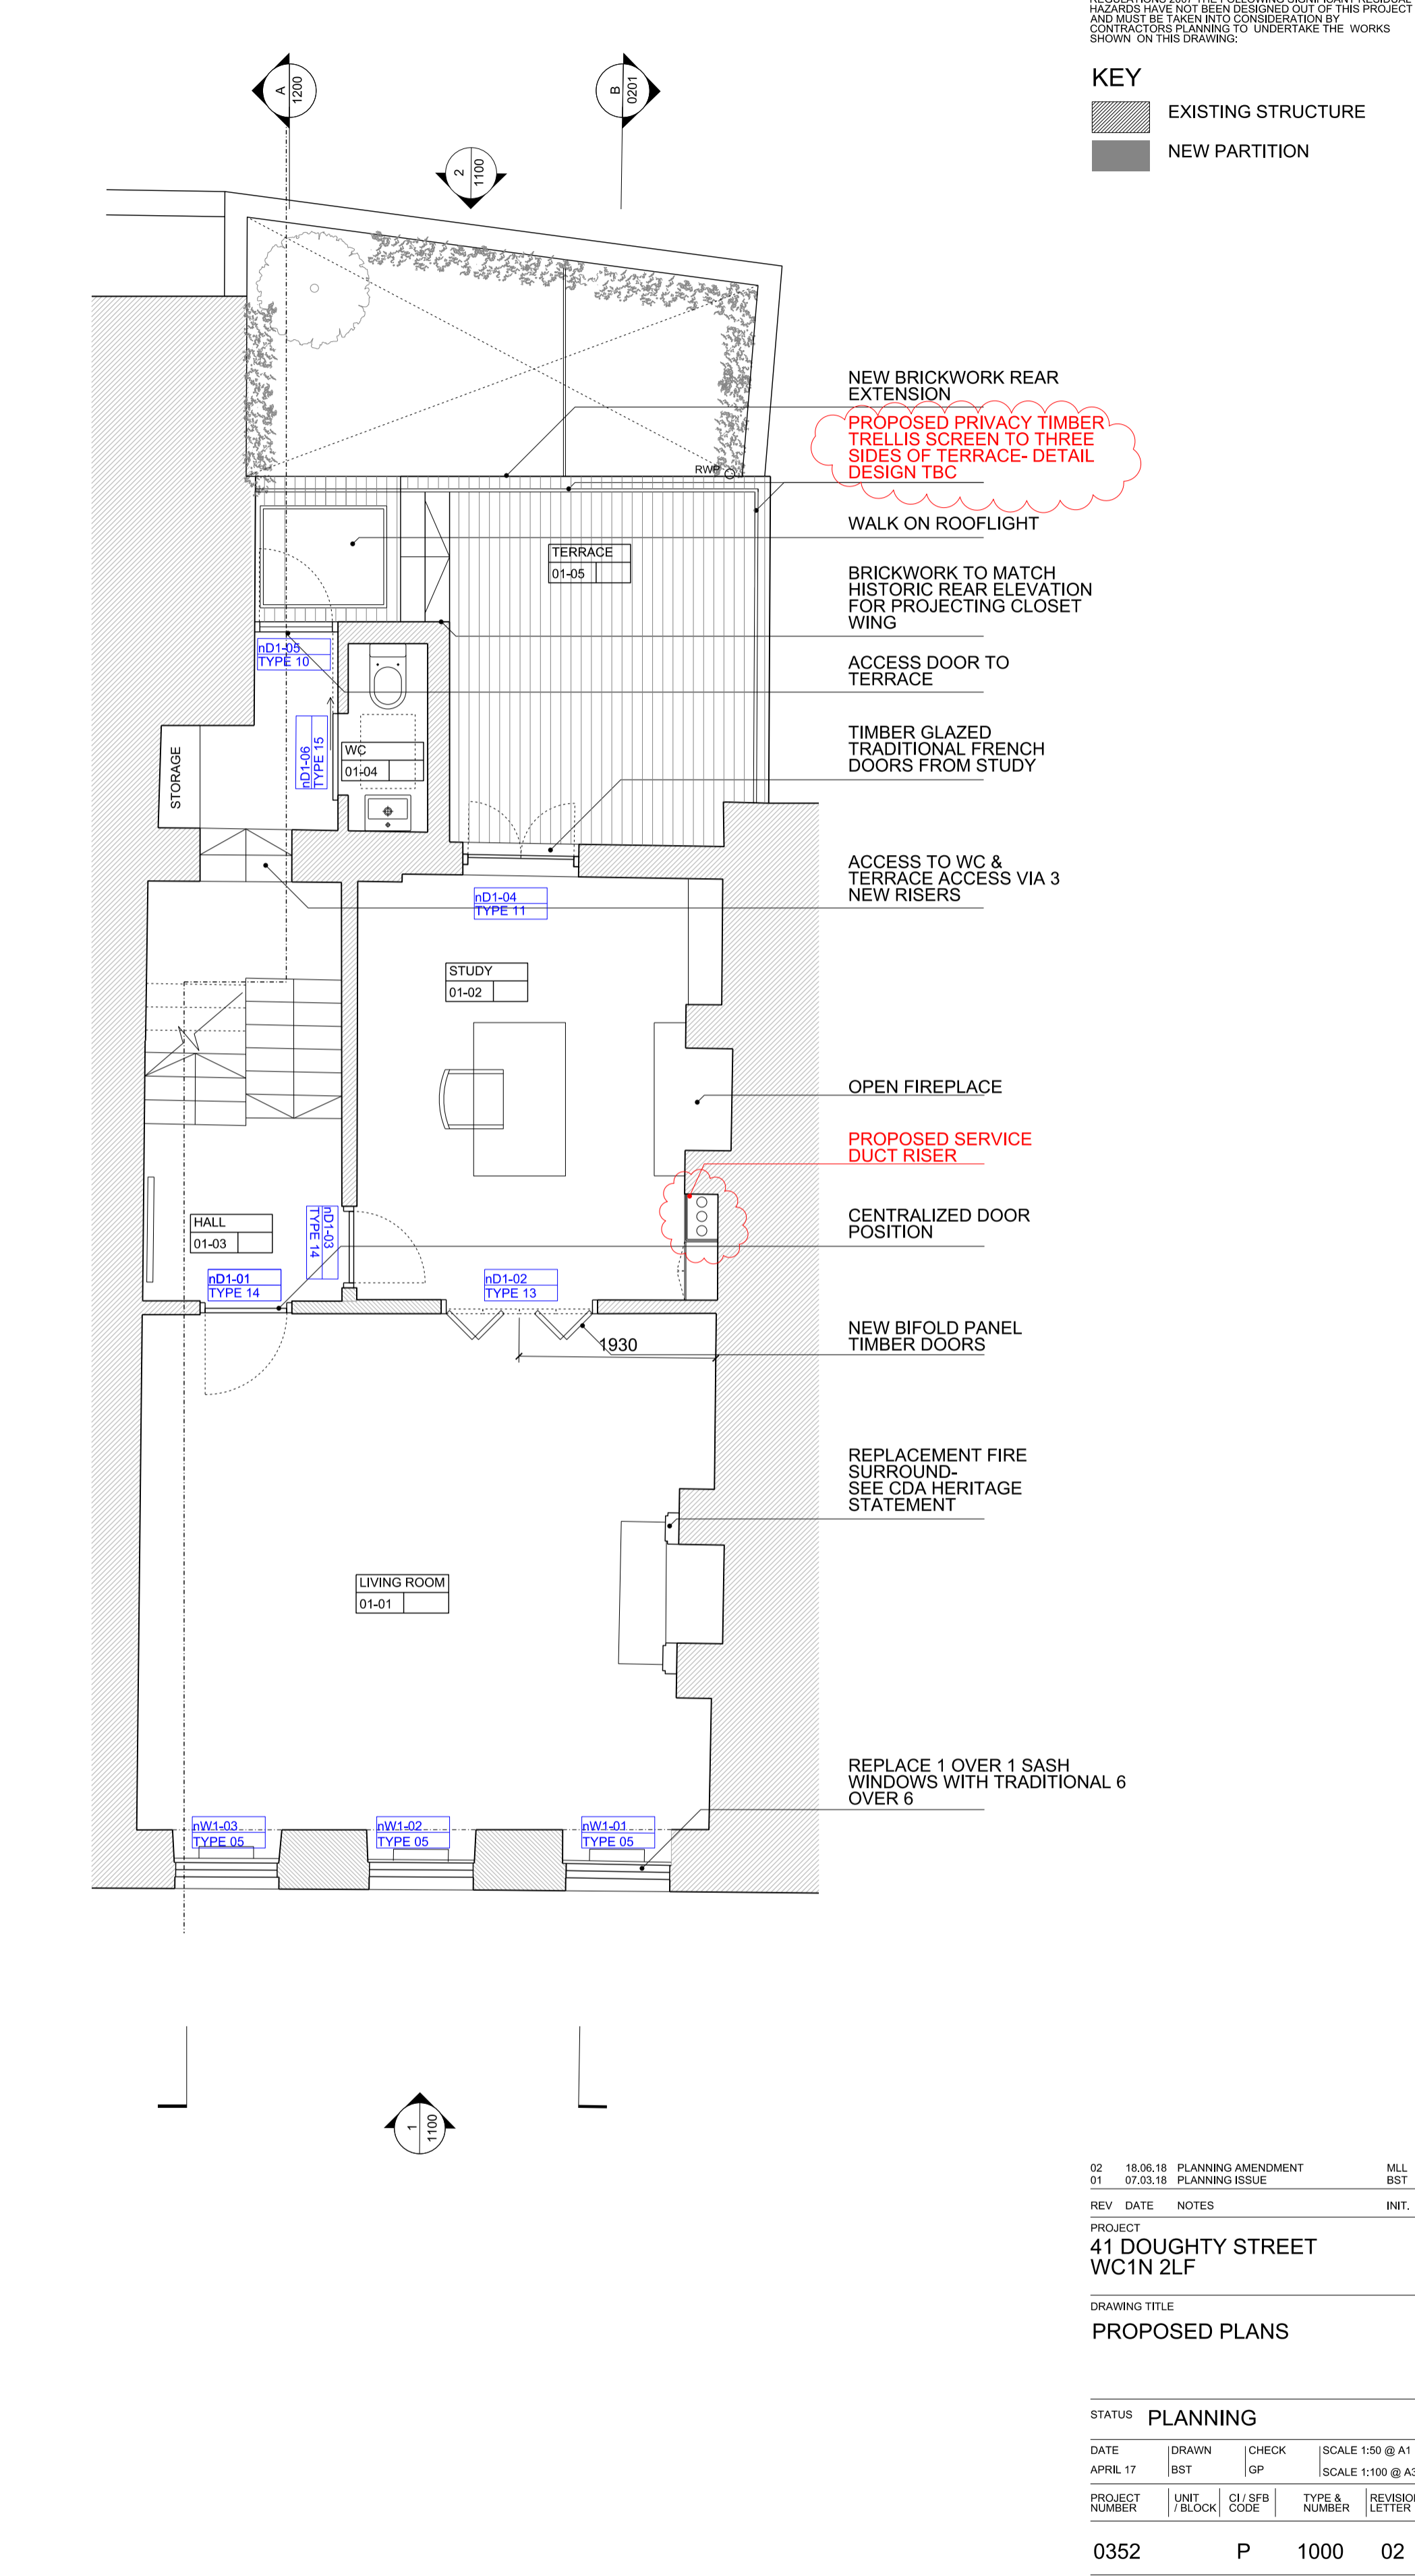

3 1:50 / 1:100
 PROPOSED FIRST FLOOR PLAN

02	18.06.18	PLANNING AMENDMENT	MLL
01	07.03.18	PLANNING ISSUE	BST
REV	DATE	NOTES	INIT.
PROJECT			
41 DOUGHTY STREET WC1N 2LF			
DRAWING TITLE			
PROPOSED PLANS			
STATUS: PLANNING			
DATE	DRAWN	CHECK	SCALE 1:50 @ A1
APRIL 17	BST	GP	SCALE 1:100 @ A3
PROJECT NUMBER	UNIT / BLOCK	CU / SFB CODE	TYPE & REVISION LETTER
0352	P	1000	02
0 1 2 3			
SCALE IN METRES @ 1:50 AT A1			