



THIS DRAWING IS PROTECTED BY COPYRIGHT AND MUST NOT BE COPIED OR REPRODUCED WITHOUT THE WRITTEN CONSENT OF CHRIS DYSON ARCHITECTS LIMITED. NO DIMENSIONS ARE TO BE SCALED FROM THIS DRAWING. ALL DIMENSIONS AND SIZES TO BE CHECKED ON SITE. NORTH POINTS SHOWN ARE INDICATIVE.

SITE SPECIFIC HAZARDS
 IN ACCORDANCE WITH THE REQUIREMENTS OF THE COM REGULATIONS 2007 THE FOLLOWING SIGNIFICANT RESIDUAL HAZARDS HAVE NOT BEEN ISSUED OUT OF THIS PROJECT AND MUST BE TAKEN INTO CONSIDERATION BY CONTRACTORS PLANNING TO UNDERTAKE THE WORKS SHOWN ON THIS DRAWING:


KEY
 [Hatched Box] EXISTING STRUCTURE
 [Solid Box] NEW PARTITION

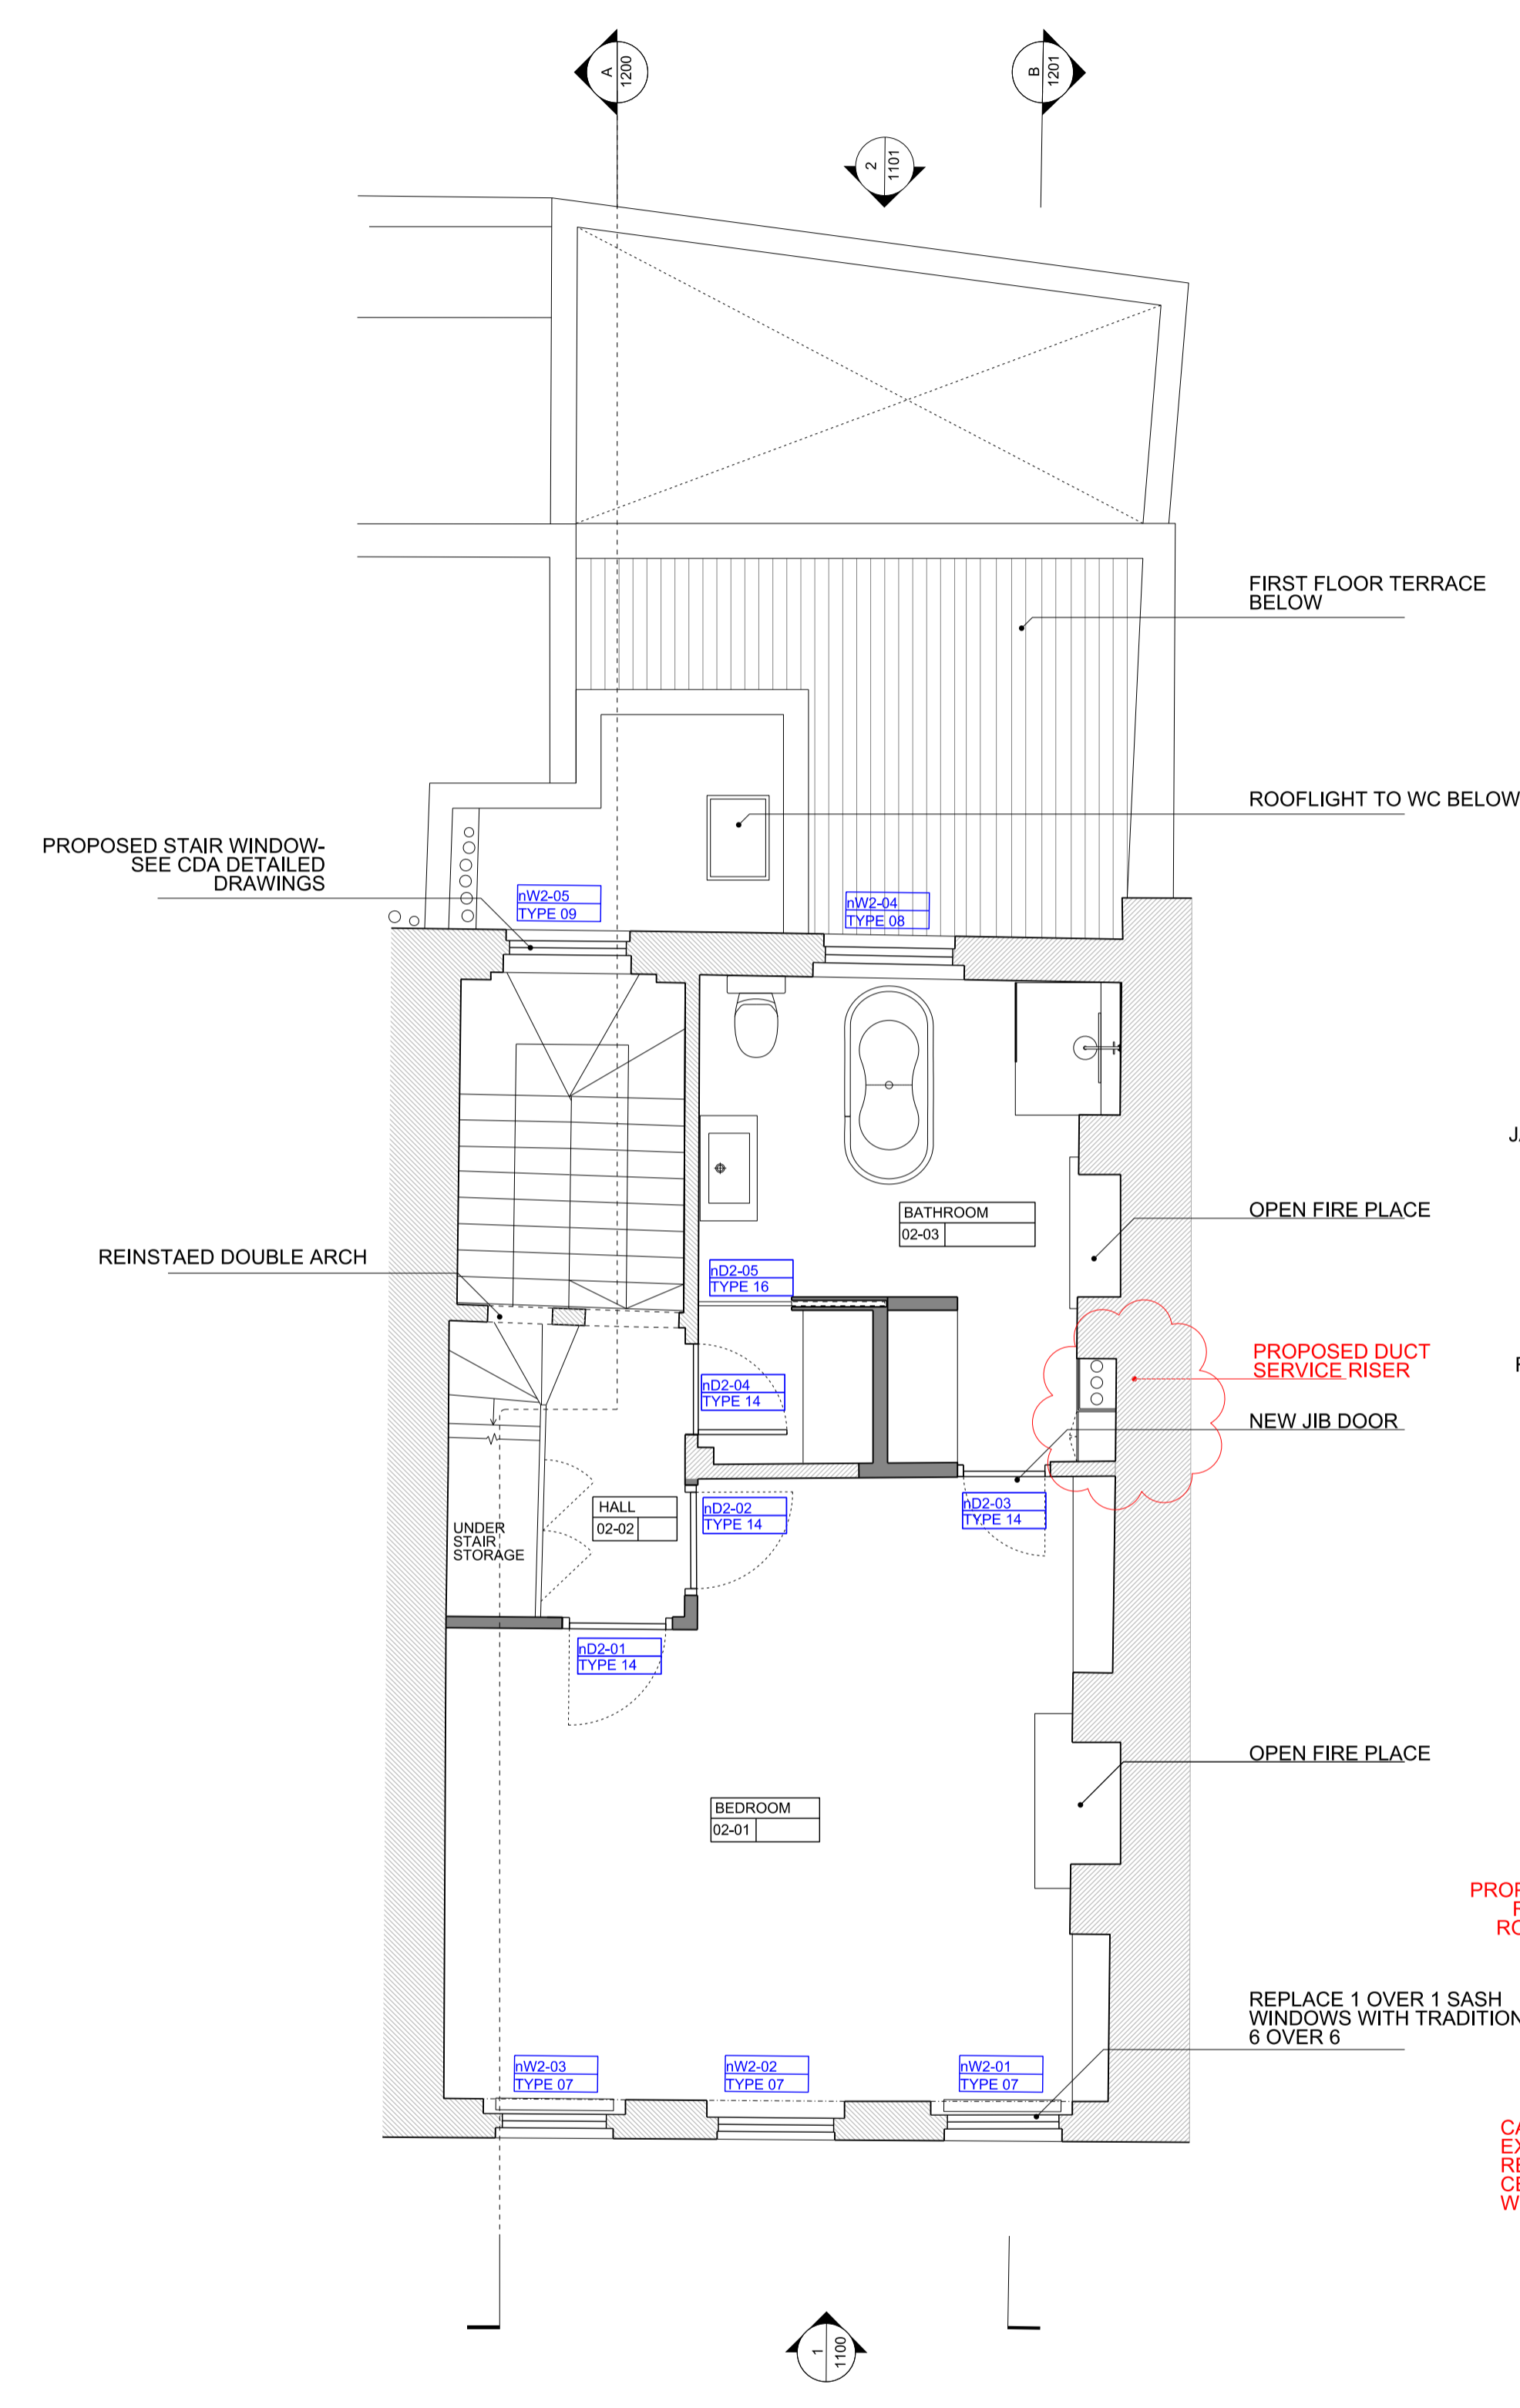

4 1:50 / 1:100
 PROPOSED SECOND FLOOR PLAN

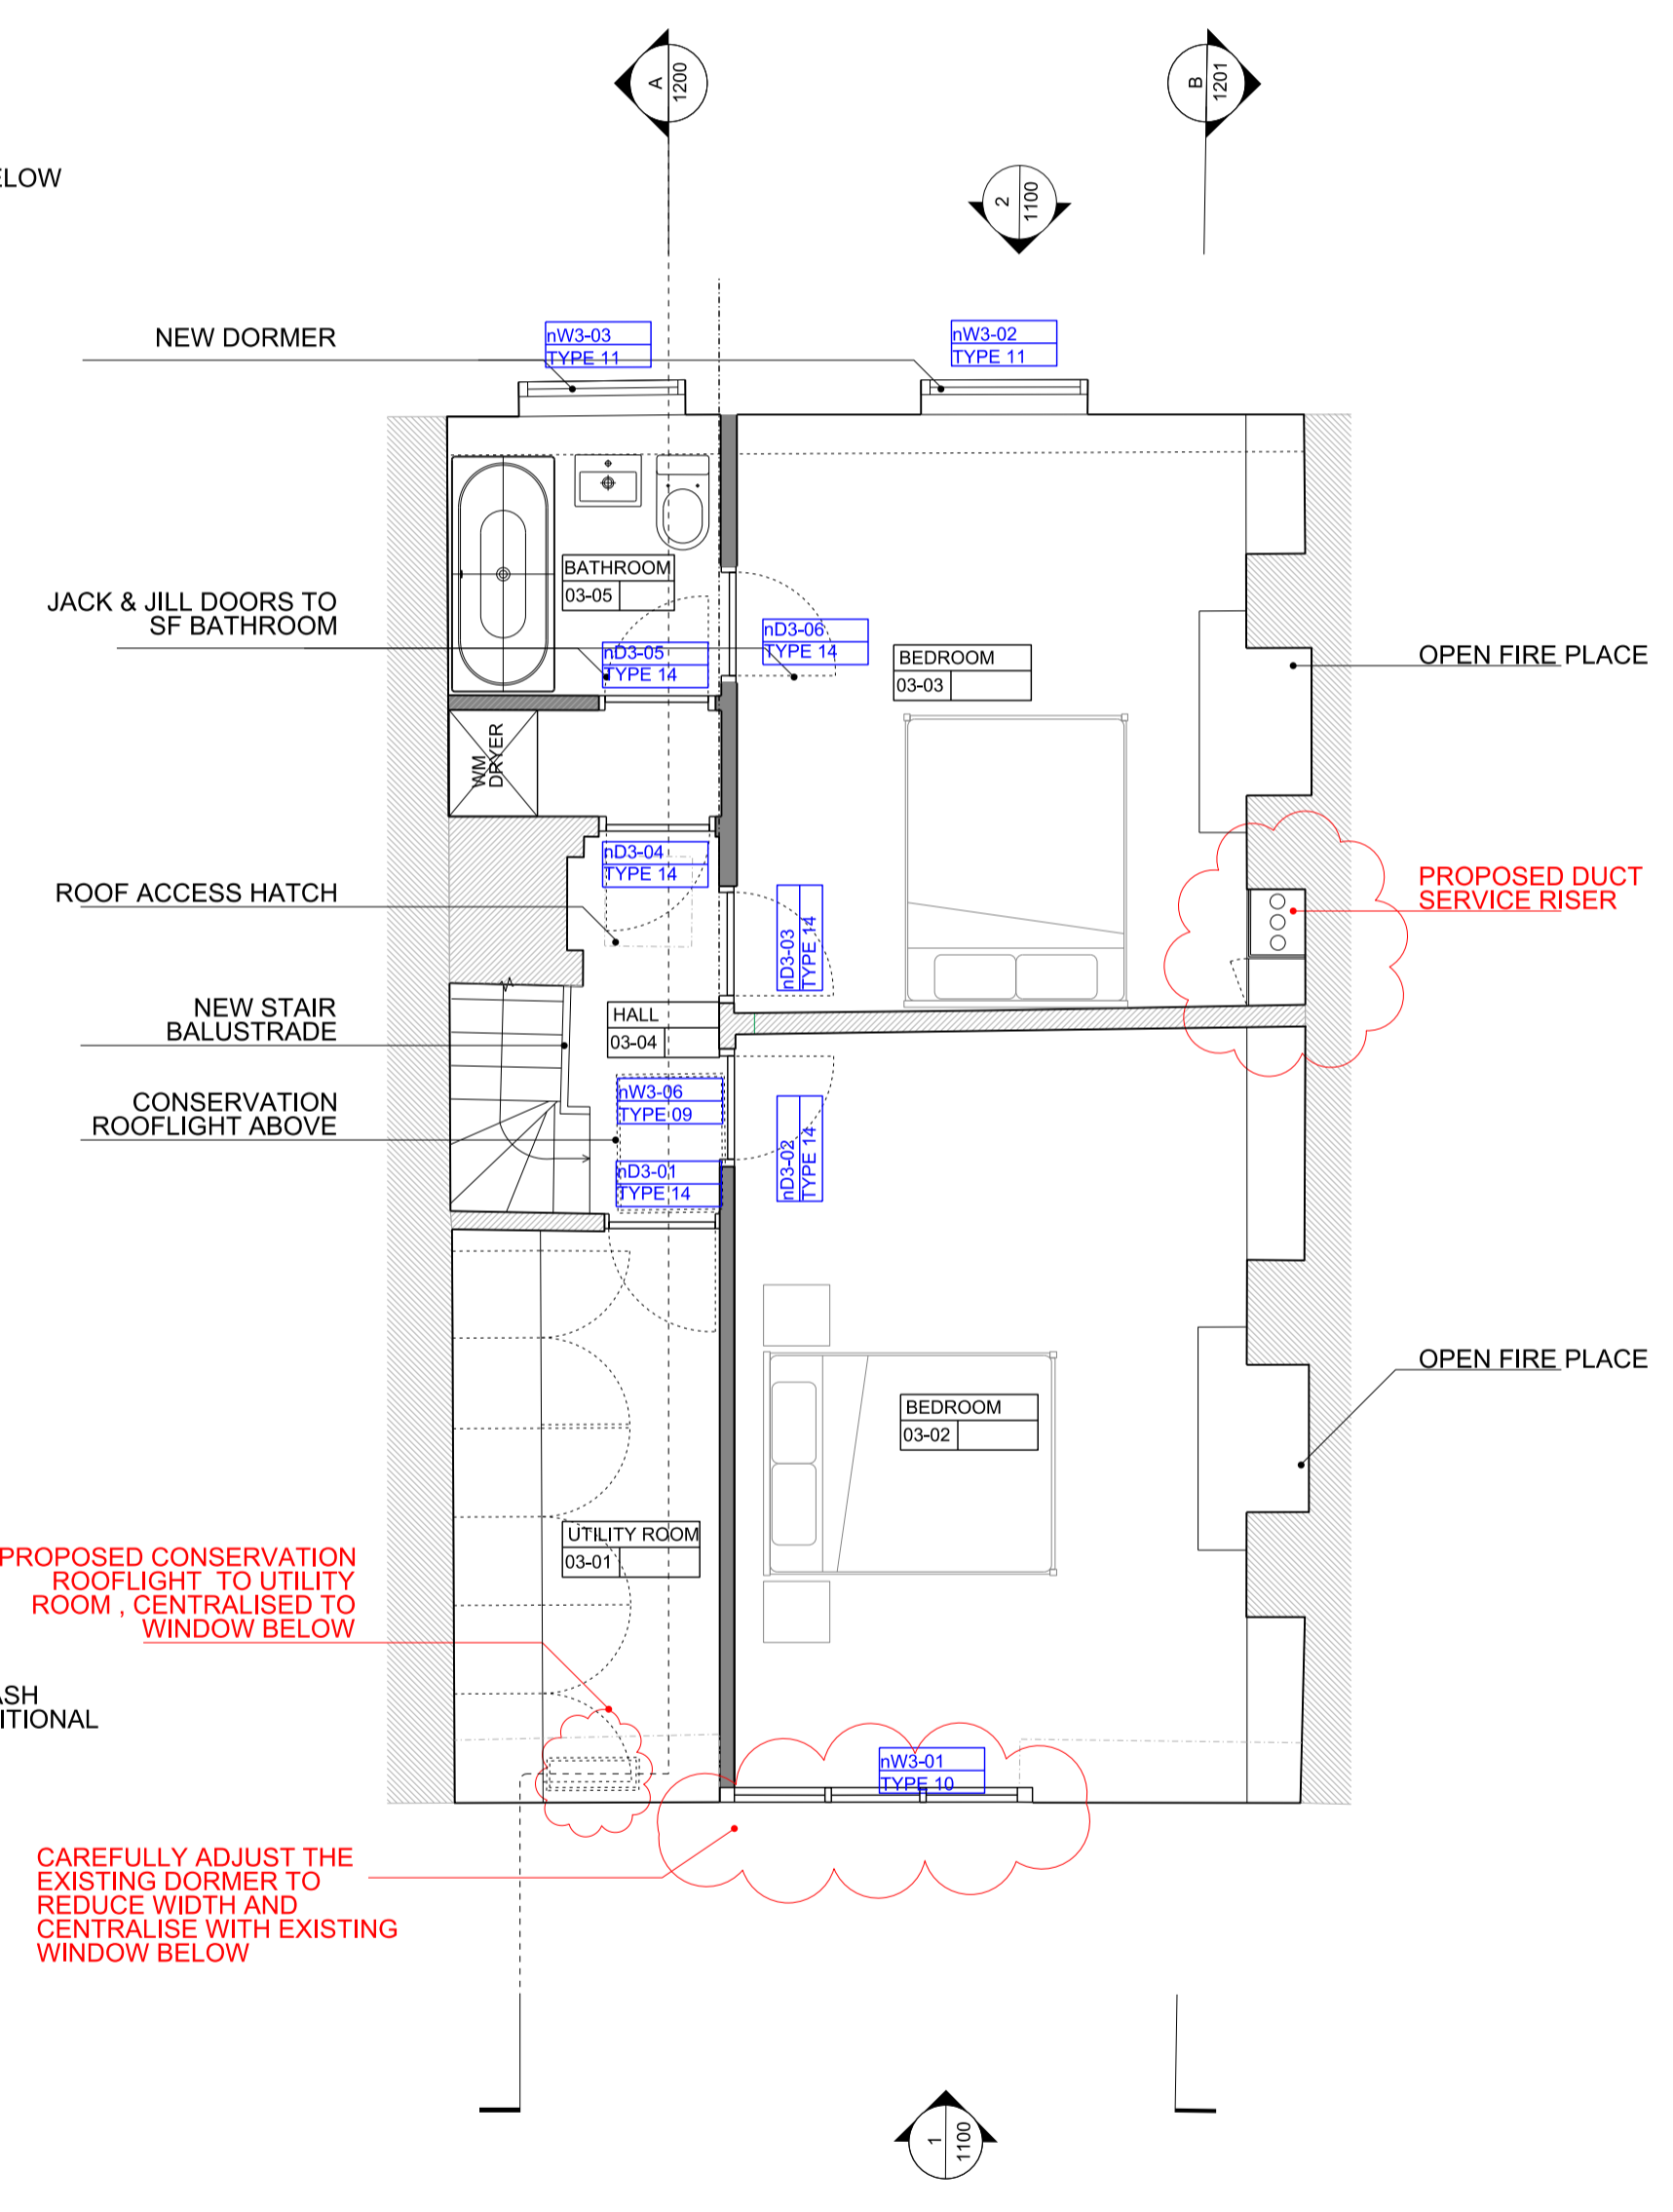

5 1:50 / 1:100
 PROPOSED THIRD FLOOR PLAN

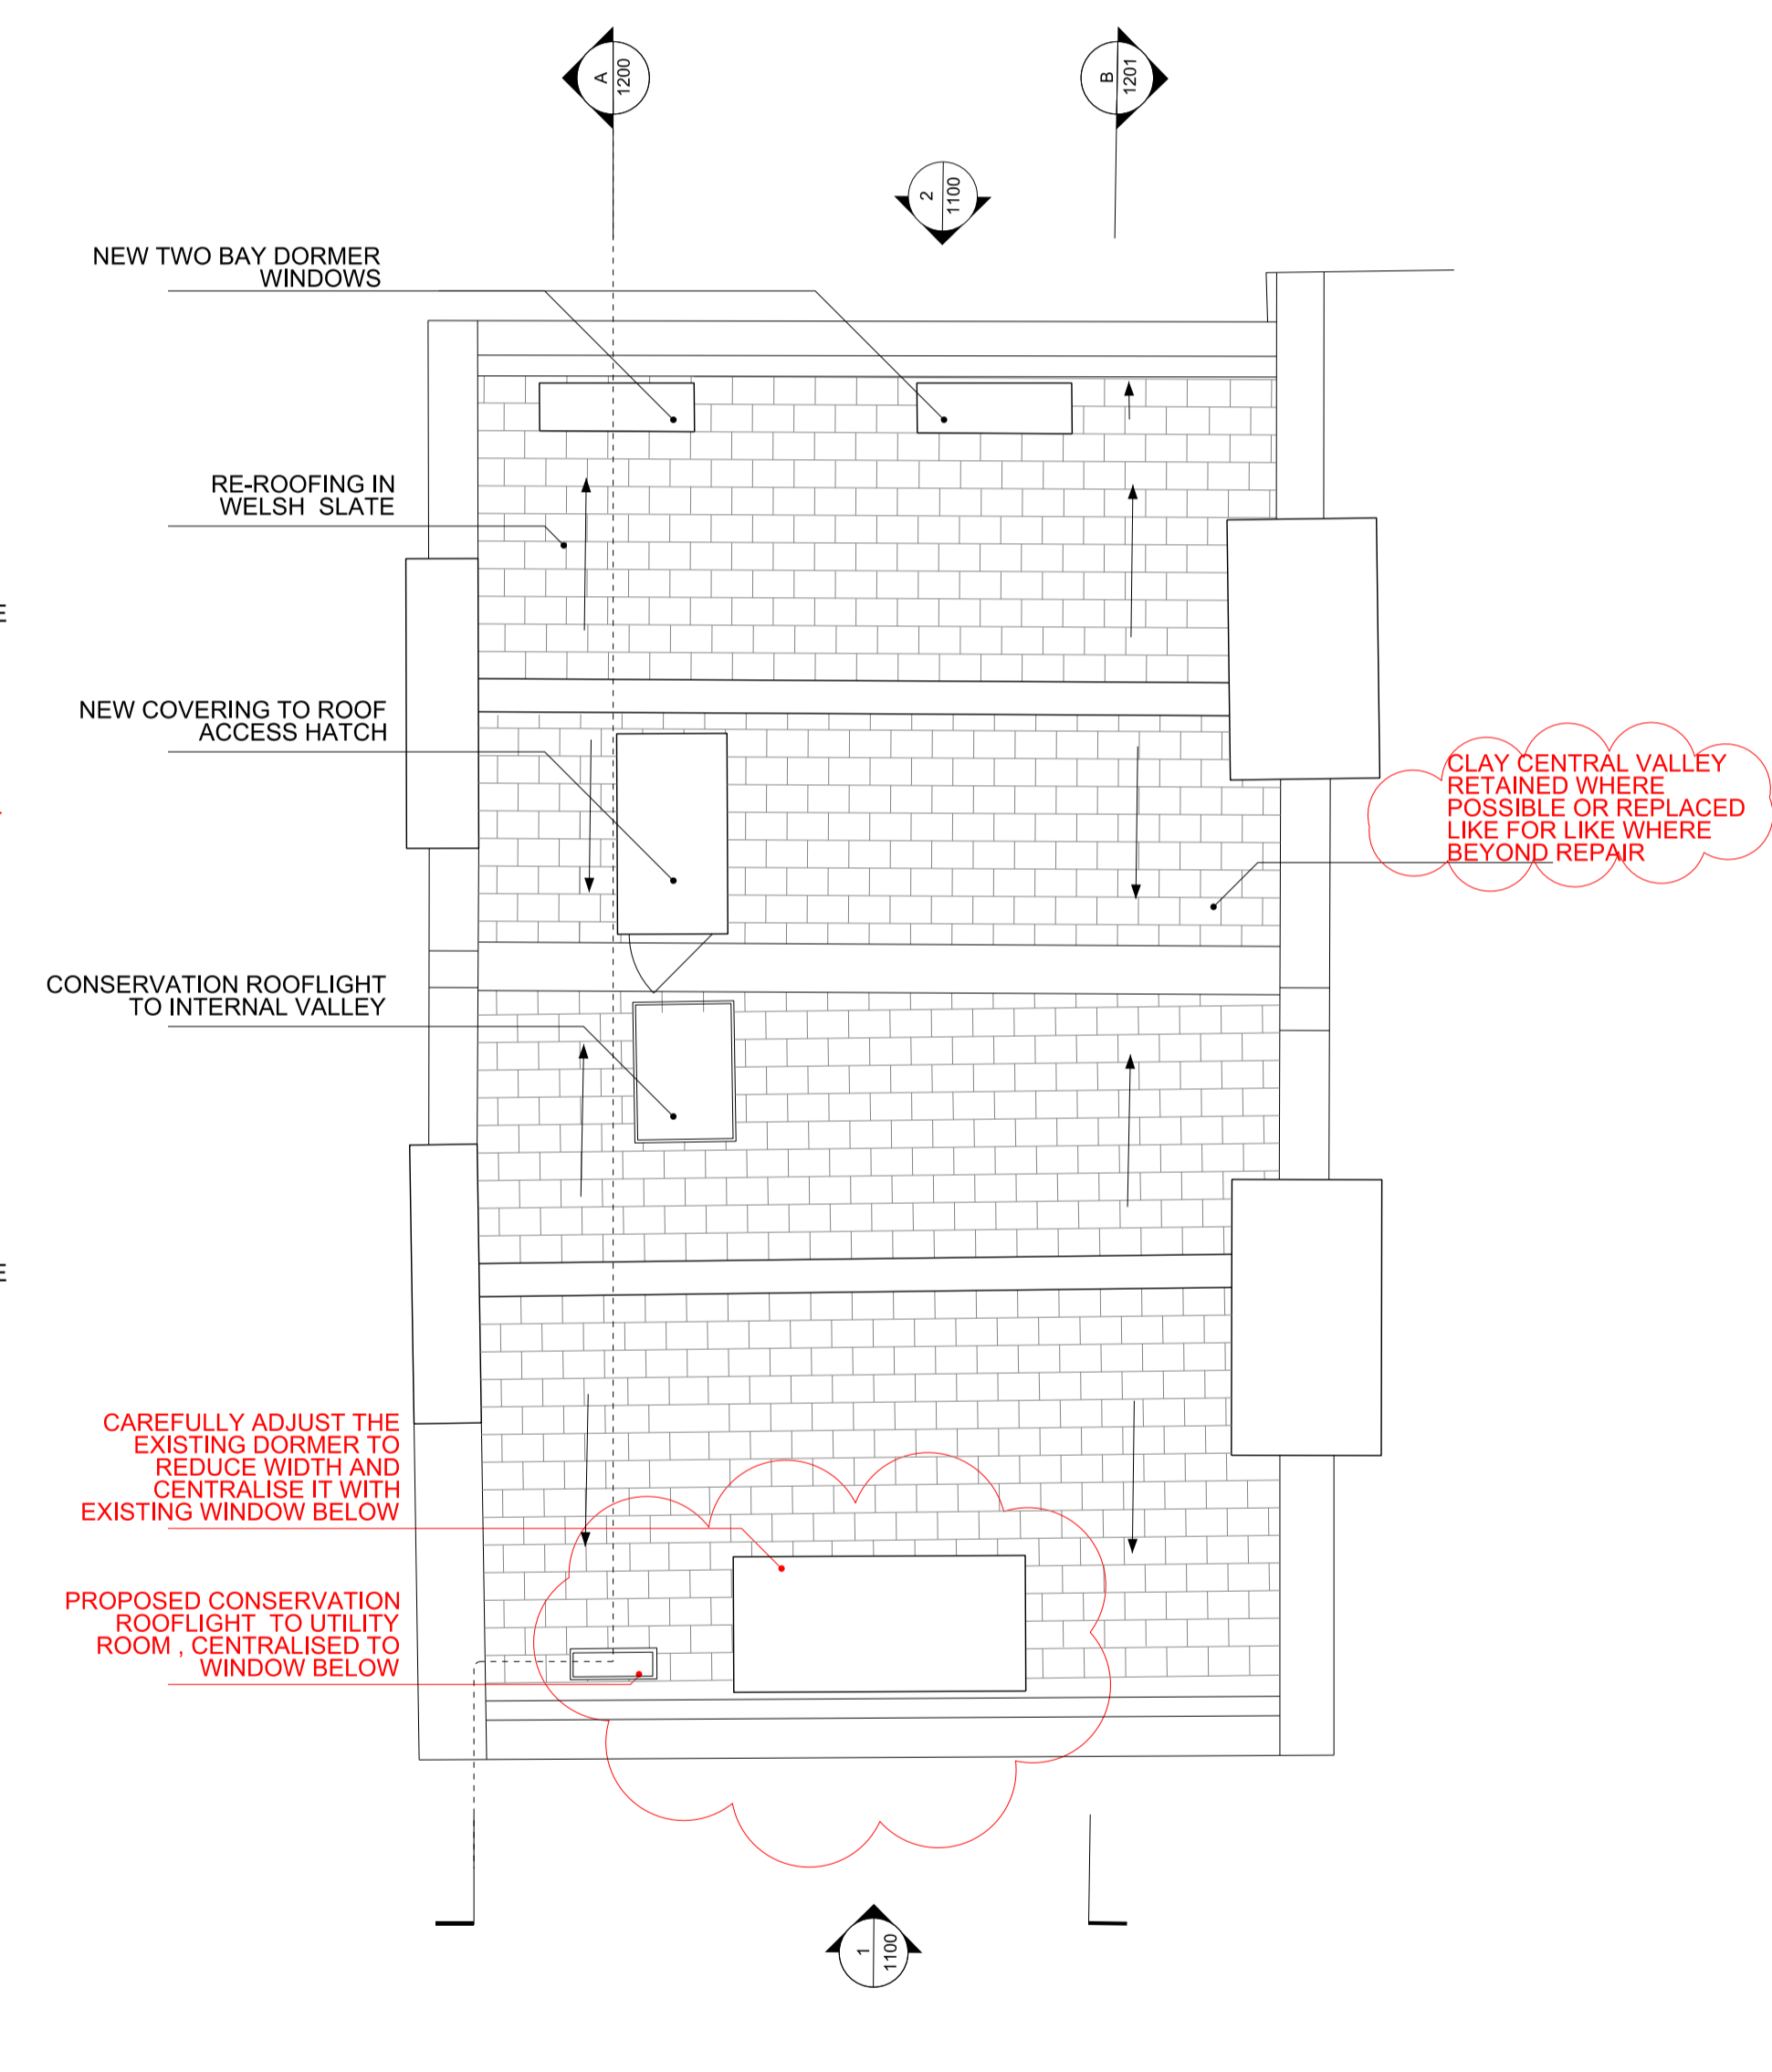

6 1:50 / 1:100
 PROPOSED ROOF PLAN


02	18.06.18	PLANNING AMENDMENT	MLL
01	07.03.18	PLANNING ISSUE	BST
REV	DATE	NOTES	INT.

PROJECT
**41 DOUGHTY STREET
 WC1N 2LF**

DRAWING TITLE
PROPOSED PLANS

STATUS **PLANNING**

DATE	DRAWN	CHECK	SCALE 1:50 @ A1
APRIL 17	BST	GP	SCALE 1:100 @ A3
PROJECT NUMBER	UNIT / BLOCK	CU / SFB	TYPE & NUMBER
0352			P 1001 02

 

SCALE IN METRES @ 1:50 AT A1