




Notes

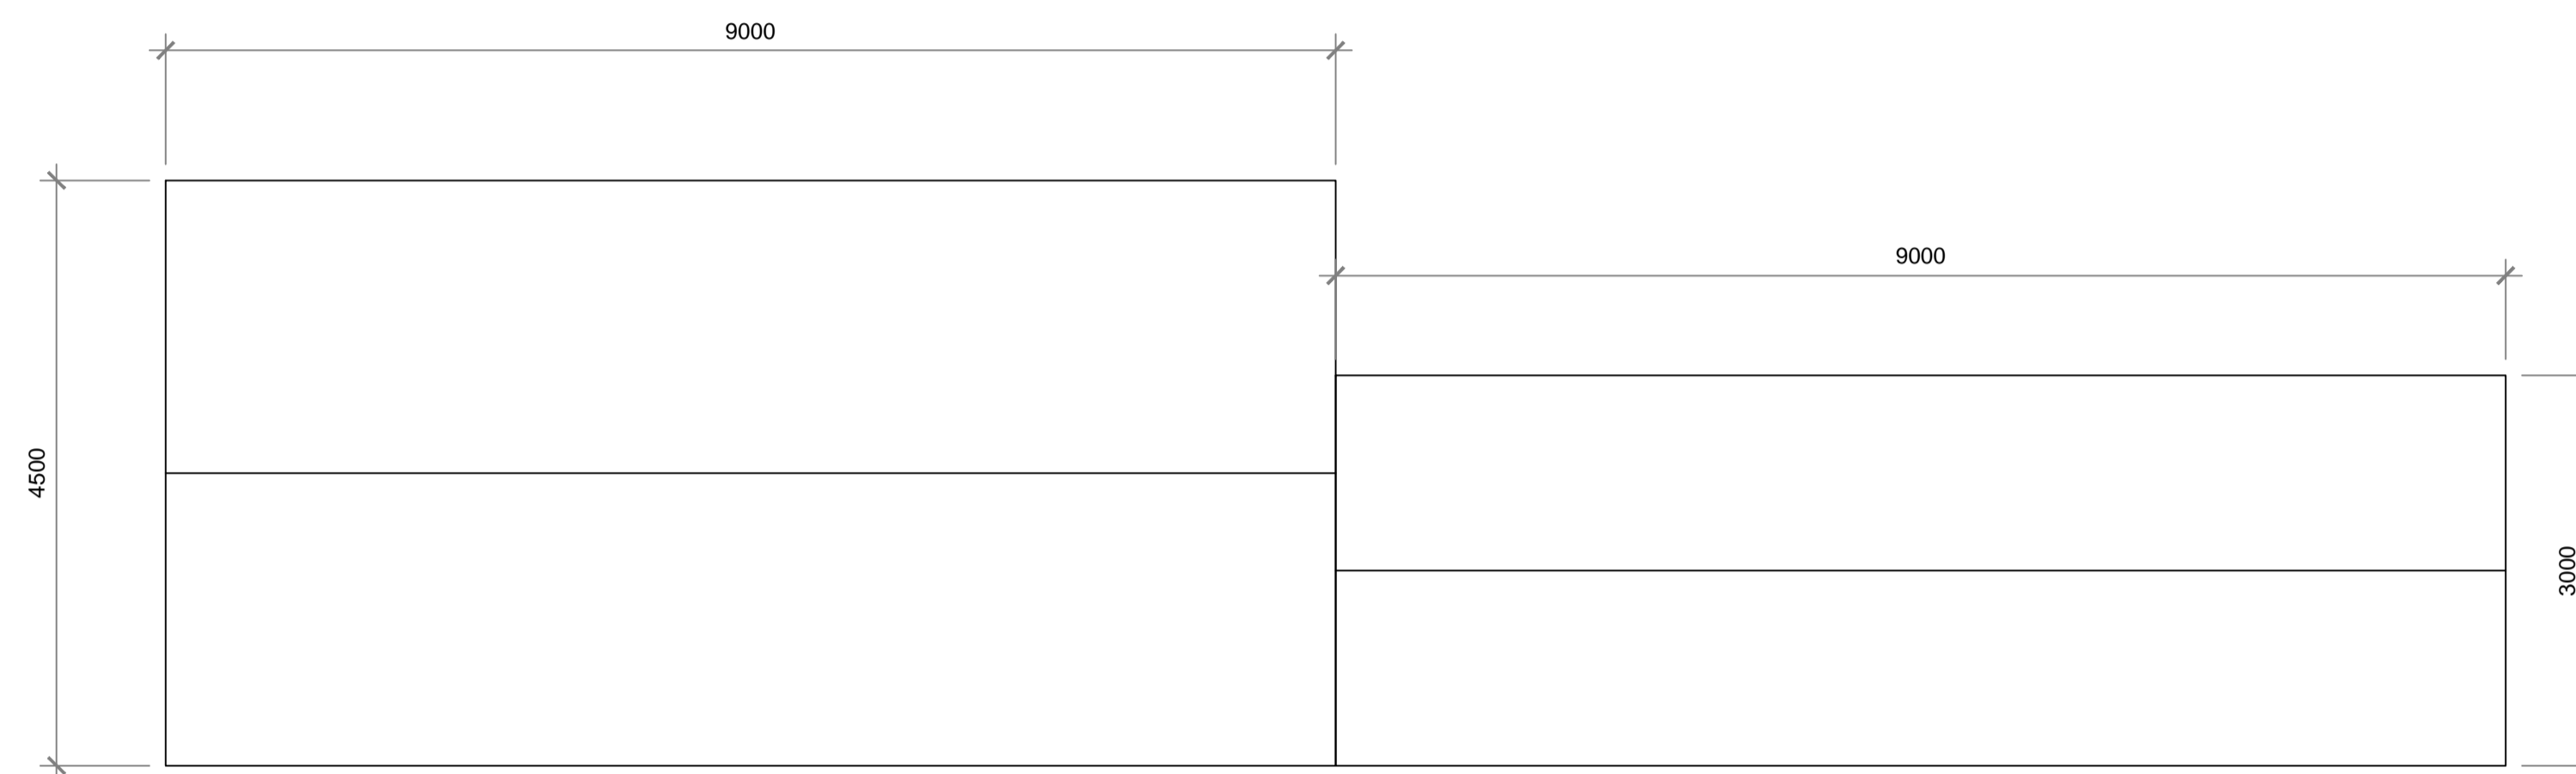


01 Proposed Roof Plan
Scale 1:50 @ A1

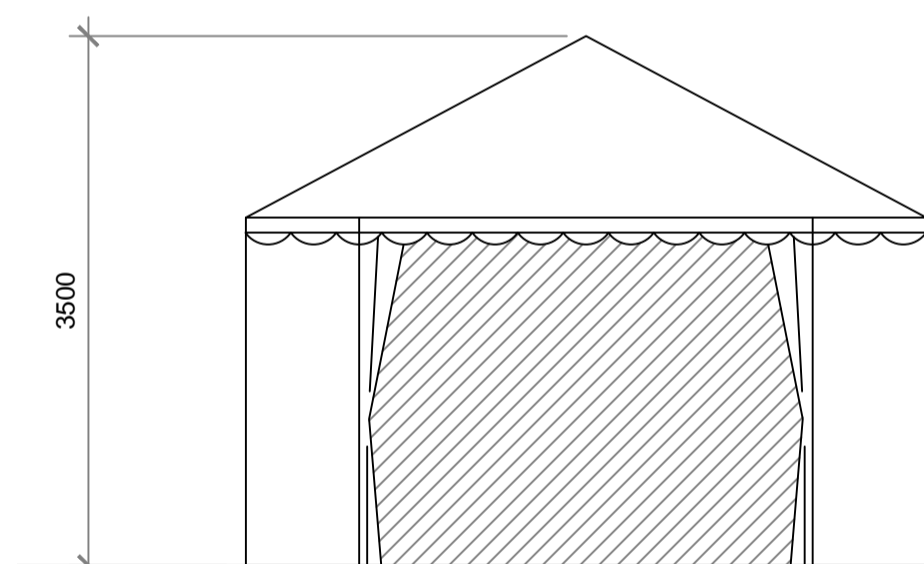

02 Proposed Front Elevation
Scale 1:50 @ A1

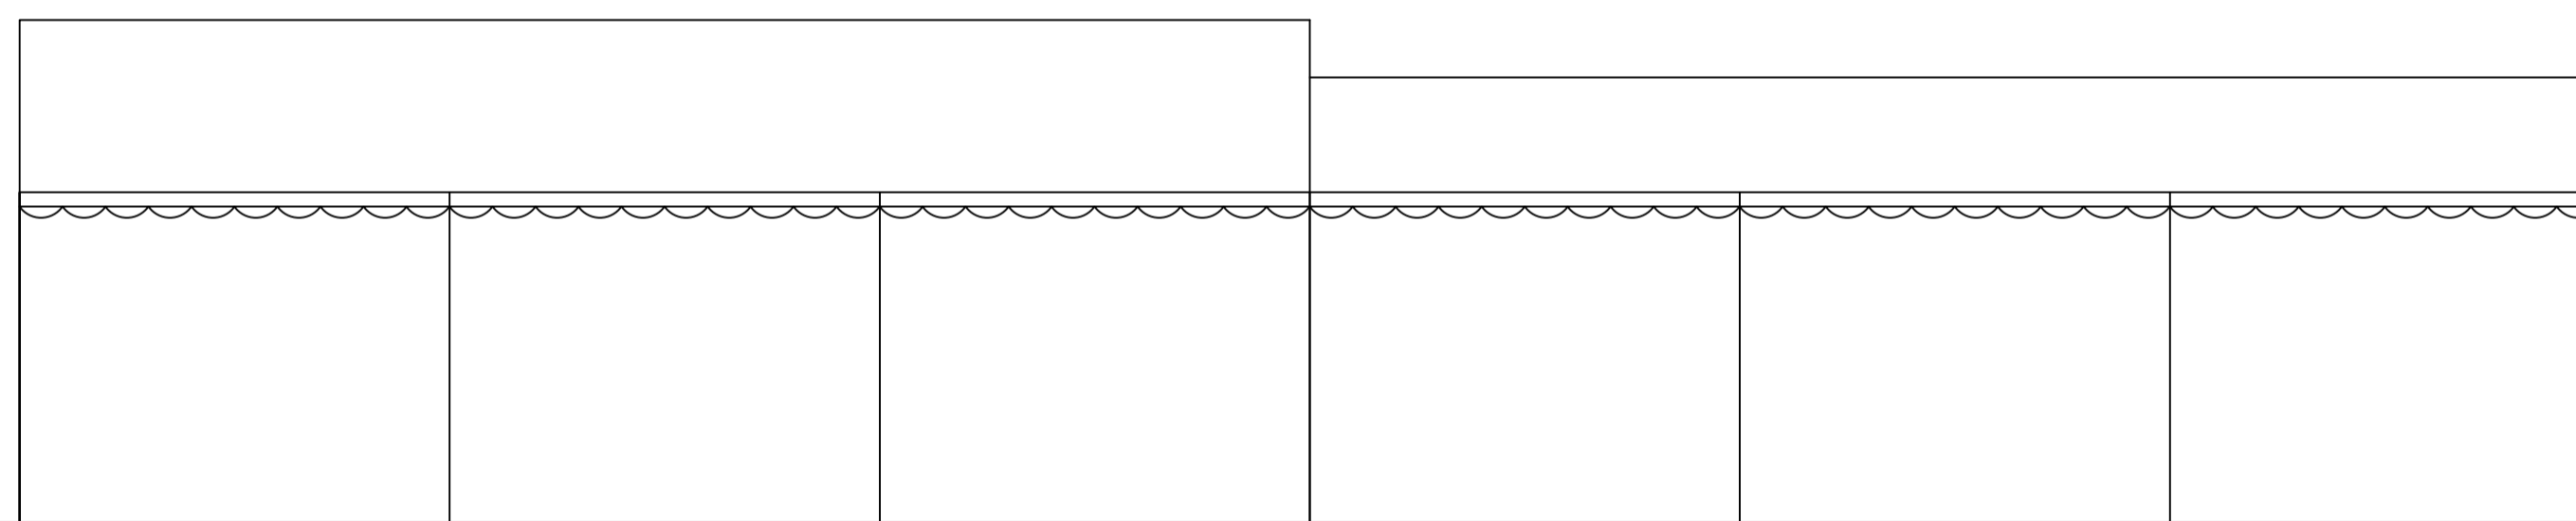

03 Proposed Side Elevation
Scale 1:50 @ A1

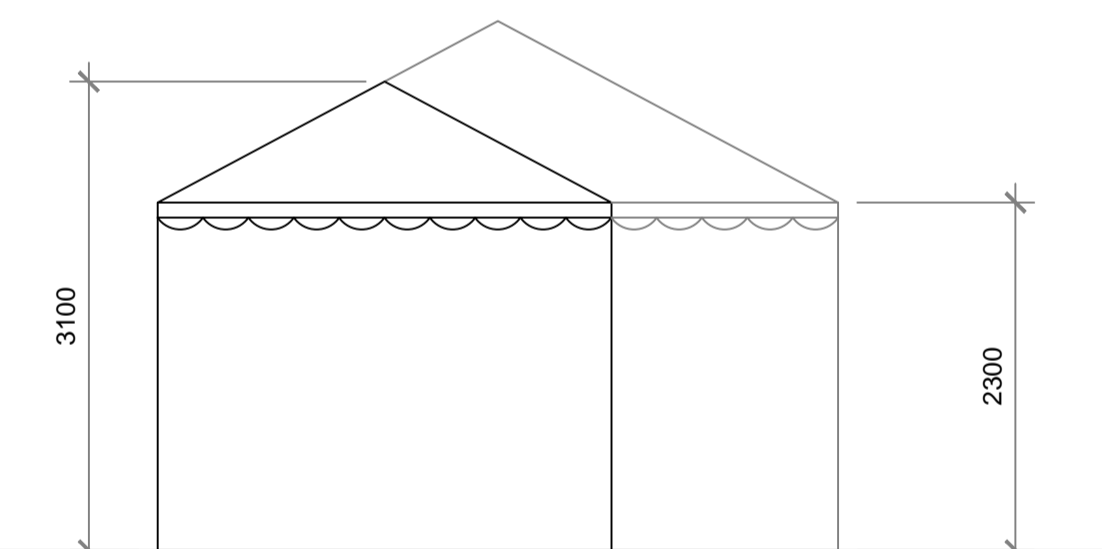

04 Proposed Rear Elevation
Scale 1:50 @ A1

Proposed Elevations and Roof Plan

REVISIONS

REV	DATE	BY	DESCRIPTION

Site
Edinboro Castle
57 Mornington Terrace
London NW1 7RU

Client
Mitchells & Butlers Retail Ltd

Drawing Title
Proposed Temporary Marquee
Roof Plan and Elevations

Drawn by JTS	Checked by	Purpose of Issue
-----------------	------------	------------------

Date November 2016	Scale 1:50	@A1
-----------------------	---------------	-----

Job Number 8486	Drawing Number 301	Revision 01
--------------------	-----------------------	----------------

