


EXISTING 2No. VF ANTENNAS ON A FACE MOUNTED SUPPORT POLE AND YOKE BRACKET C/W 2No. RRUS INSTALLED ON ANTENNA SUPPORT POLES  
 EXISTING 2No. TEF ANTENNAS MOUNTED ON YOKE BRACKETS FIXED TO WALL MOUNTED SUPPORT POLE  
 TOP OF EXISTING TEF ANTENNAS 29.3m AGL

U/S OF EXISTING TEF ANTENNAS 27.3m AGL  
 U/S OF EXISTING TEF ANTENNAS 27.0m AGL  
 EXISTING OLO ANTENNAS MOUNTED ON FREESTANDING BRACKETS HOOPED ACCESS LADDER  
 ROOF LEVEL +23.5m AGL

EXISTING 2No. VF ANTENNAS ON A FACE MOUNTED SUPPORT POLE AND YOKE BRACKET C/W 2No. RRUS INSTALLED ON ANTENNA SUPPORT POLES

EXISTING 2No. TEF ANTENNAS MOUNTED ON YOKE BRACKETS FIXED TO WALL MOUNTED SUPPORT POLE  
 EXISTING OLO ANTENNAS MOUNTED ON POLE

EXISTING 2No. TEF ANTENNAS MOUNTED ON YOKE BRACKETS FIXED TO WALL MOUNTED SUPPORT POLE  
 ROOF LEVEL +26.6m AGL  
 EXISTING HOOPED ACCESS LADDER  
 EXISTING TEF EQUIPMENT ROOM AREA

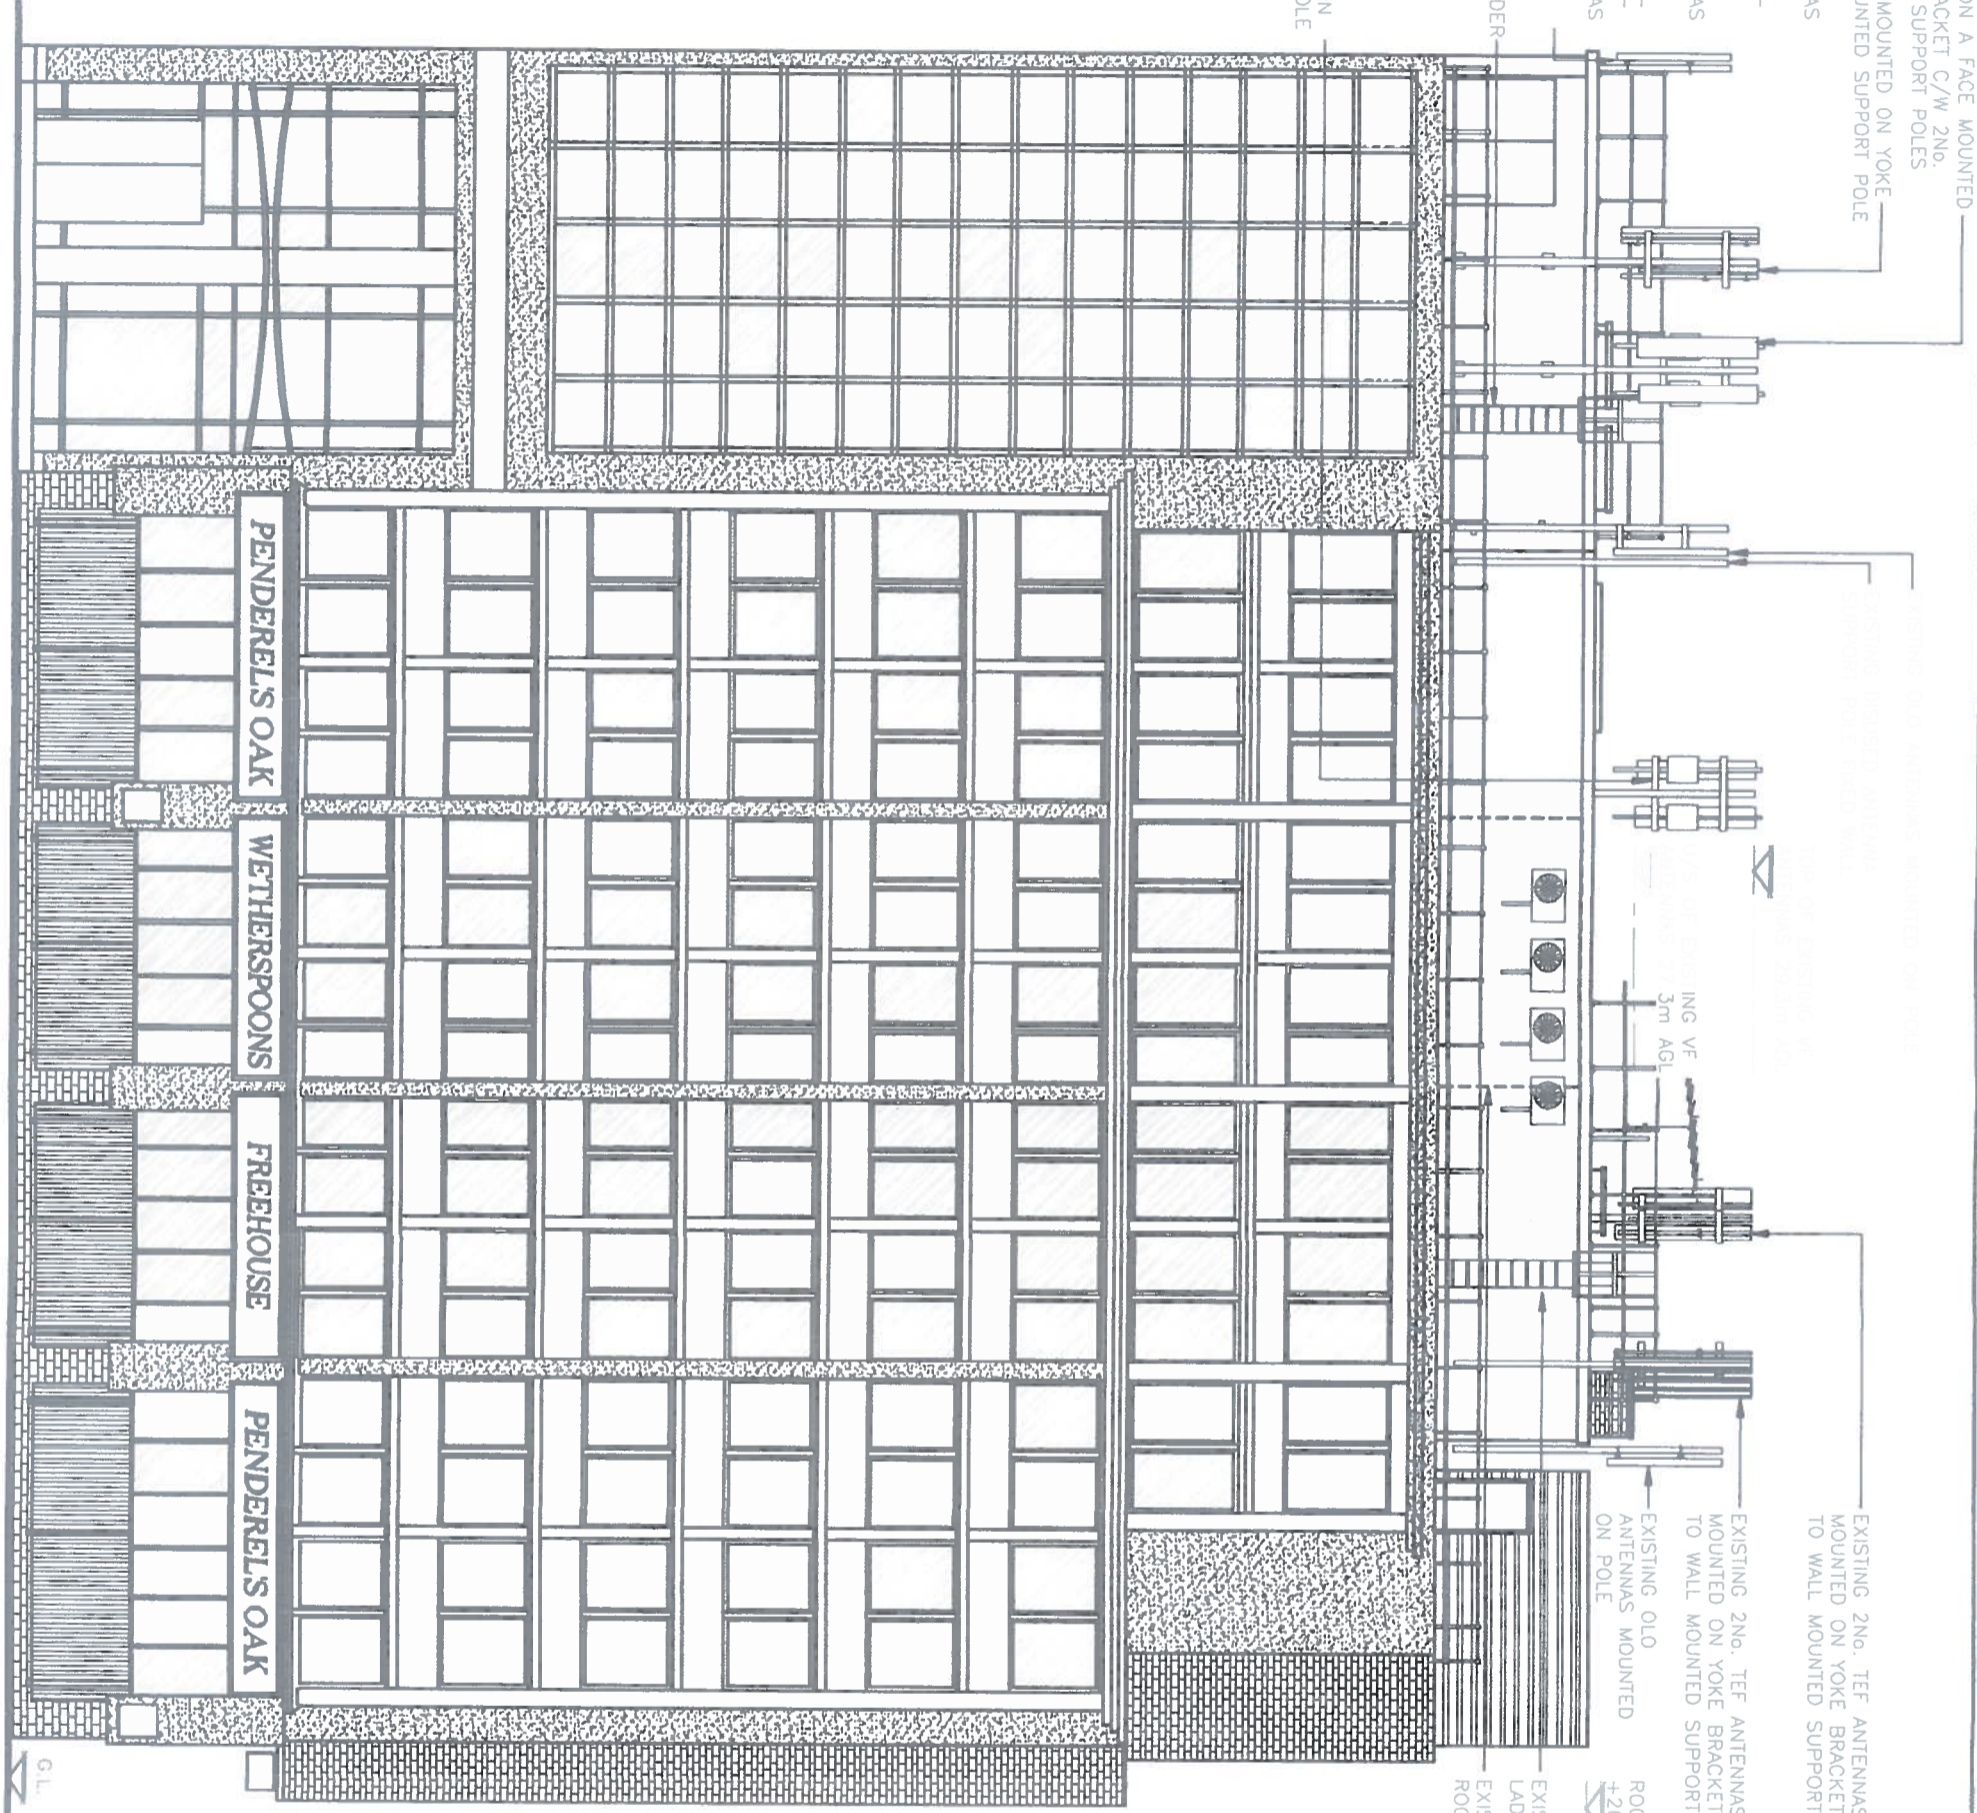

EXISTING NORTH ELEVATION

(1:125)

ORIGINAL SCALE AT A3

Notes:  
 1 ALL DIMENSIONS ARE IN MM UNLESS NOTED OTHERWISE  
 2 DRAWING TO SCALE WHEN PRINTED AT A3  
 N.G.R E: 530833 N: 181578  
 CONCESSION REQUIRED NO

Intend for Approval	SPD	LS	27.03.18
REV	MODIFICATION	BY	CH DATE

WHP Telecoms Ltd

Cell Name  
 CTIL - LONDON

Cell ID No	Opt
PENDEREL HOUSE	-
CTIL	TEF
E319835	VF
140779	004868
	80449

Site Address / Contact Details  
 PENDEREL HOUSE  
 283 HIGH HOLBORN  
 LONDON  
 GREATER LONDON  
 WC1R 5DU

Drawing Title	EXISTING NORTH ELEVATION
Purpose of Issue	PLANNING
Drawing Number	300
Drawn By	MS
Checked By	AS
Date	27.03.18
Original Sheet Size	A3
Drawn	SPD
Date	27.03.18
Issue	A

EXISTING 2No. VF ANTENNAS ON A FACE MOUNTED SUPPORT POLE AND YOKE BRACKET C/W 2No. RRUS INSTALLED ON ANTENNA SUPPORT POLES

PROPOSED REMOVAL AND REPLACEMENT OF EXISTING 1No. TEF ANTENNA MOUNTED ON YOKE BRACKET WITH 1No. TEF ANTENNA. EXISTING 1No. TEF ANTENNA TO REMAIN.

TOP OF EXISTING/PROPOSED TEF ANTENNAS 29.3m AGL

U/S OF EXISTING/PROPOSED TEF ANTENNAS 27.3m AGL

EXISTING OLO ANTENNAS MOUNTED ON FREESTANDING SLEDGES

ROOF LEVEL  
+23.5m AGL

PROPOSED 5No. TEF RRUS ON NEW MAFI 4309 FREESTANDER MEDIUM

PROPOSED 2No. M1 MHAS & 2No. C1(a) COMBINERS TO BE INSTALLED ON EXISTING CHS SUPPORT POLE.

EXISTING HOOPED ACCESS LADDER

EXISTING 2No. VF ANTENNAS ON A FACE MOUNTED SUPPORT POLE AND YOKE BRACKET C/W 2No. RRUS INSTALLED ON ANTENNA SUPPORT POLES

EXISTING OLO ANTENNAS MOUNTED ON POLE

EXISTING DISUSED ANTENNA SUPPORT POLE FIXED WALL

TOP OF EXISTING VF ANTENNAS 29.3m AGL

U/S OF EXISTING VF ANTENNAS 27.3m AGL

PROPOSED 5No. TEF RRUS ON NEW MAFI 4309 FREESTANDER MEDIUM

PROPOSED GPS MODULE TO BE INSTALLED ON MAFI BRACKET COMPLETE WITH 60.3Ø CHS POLE

PROPOSED REMOVAL AND REPLACEMENT OF EXISTING 1No. TEF ANTENNA MOUNTED ON YOKE BRACKET WITH 1No. TEF ANTENNA. EXISTING 1No. TEF ANTENNA TO REMAIN.

PROPOSED REMOVAL AND REPLACEMENT OF EXISTING 1No. TEF ANTENNA MOUNTED ON YOKE BRACKET WITH 1No. TEF ANTENNA. EXISTING 1No. TEF ANTENNA TO REMAIN.

EXISTING OLO ANTENNAS MOUNTED ON POLE

ROOF LEVEL  
+26.6m AGL


PROPOSED 2No. M1 MHAS & 2No. C1(a) COMBINERS TO BE INSTALLED ON EXISTING CHS SUPPORT POLE

EXISTING HOOPED ACCESS LADDER

EXISTING TEF EQUIPMENT ROOM AREA

PROPOSED 2No. M1 MHAS & 2No. C1(a) COMBINERS TO BE INSTALLED ON EXISTING CHS SUPPORT POLE.

EXISTING TEF EQUIPMENT ROOM AREA

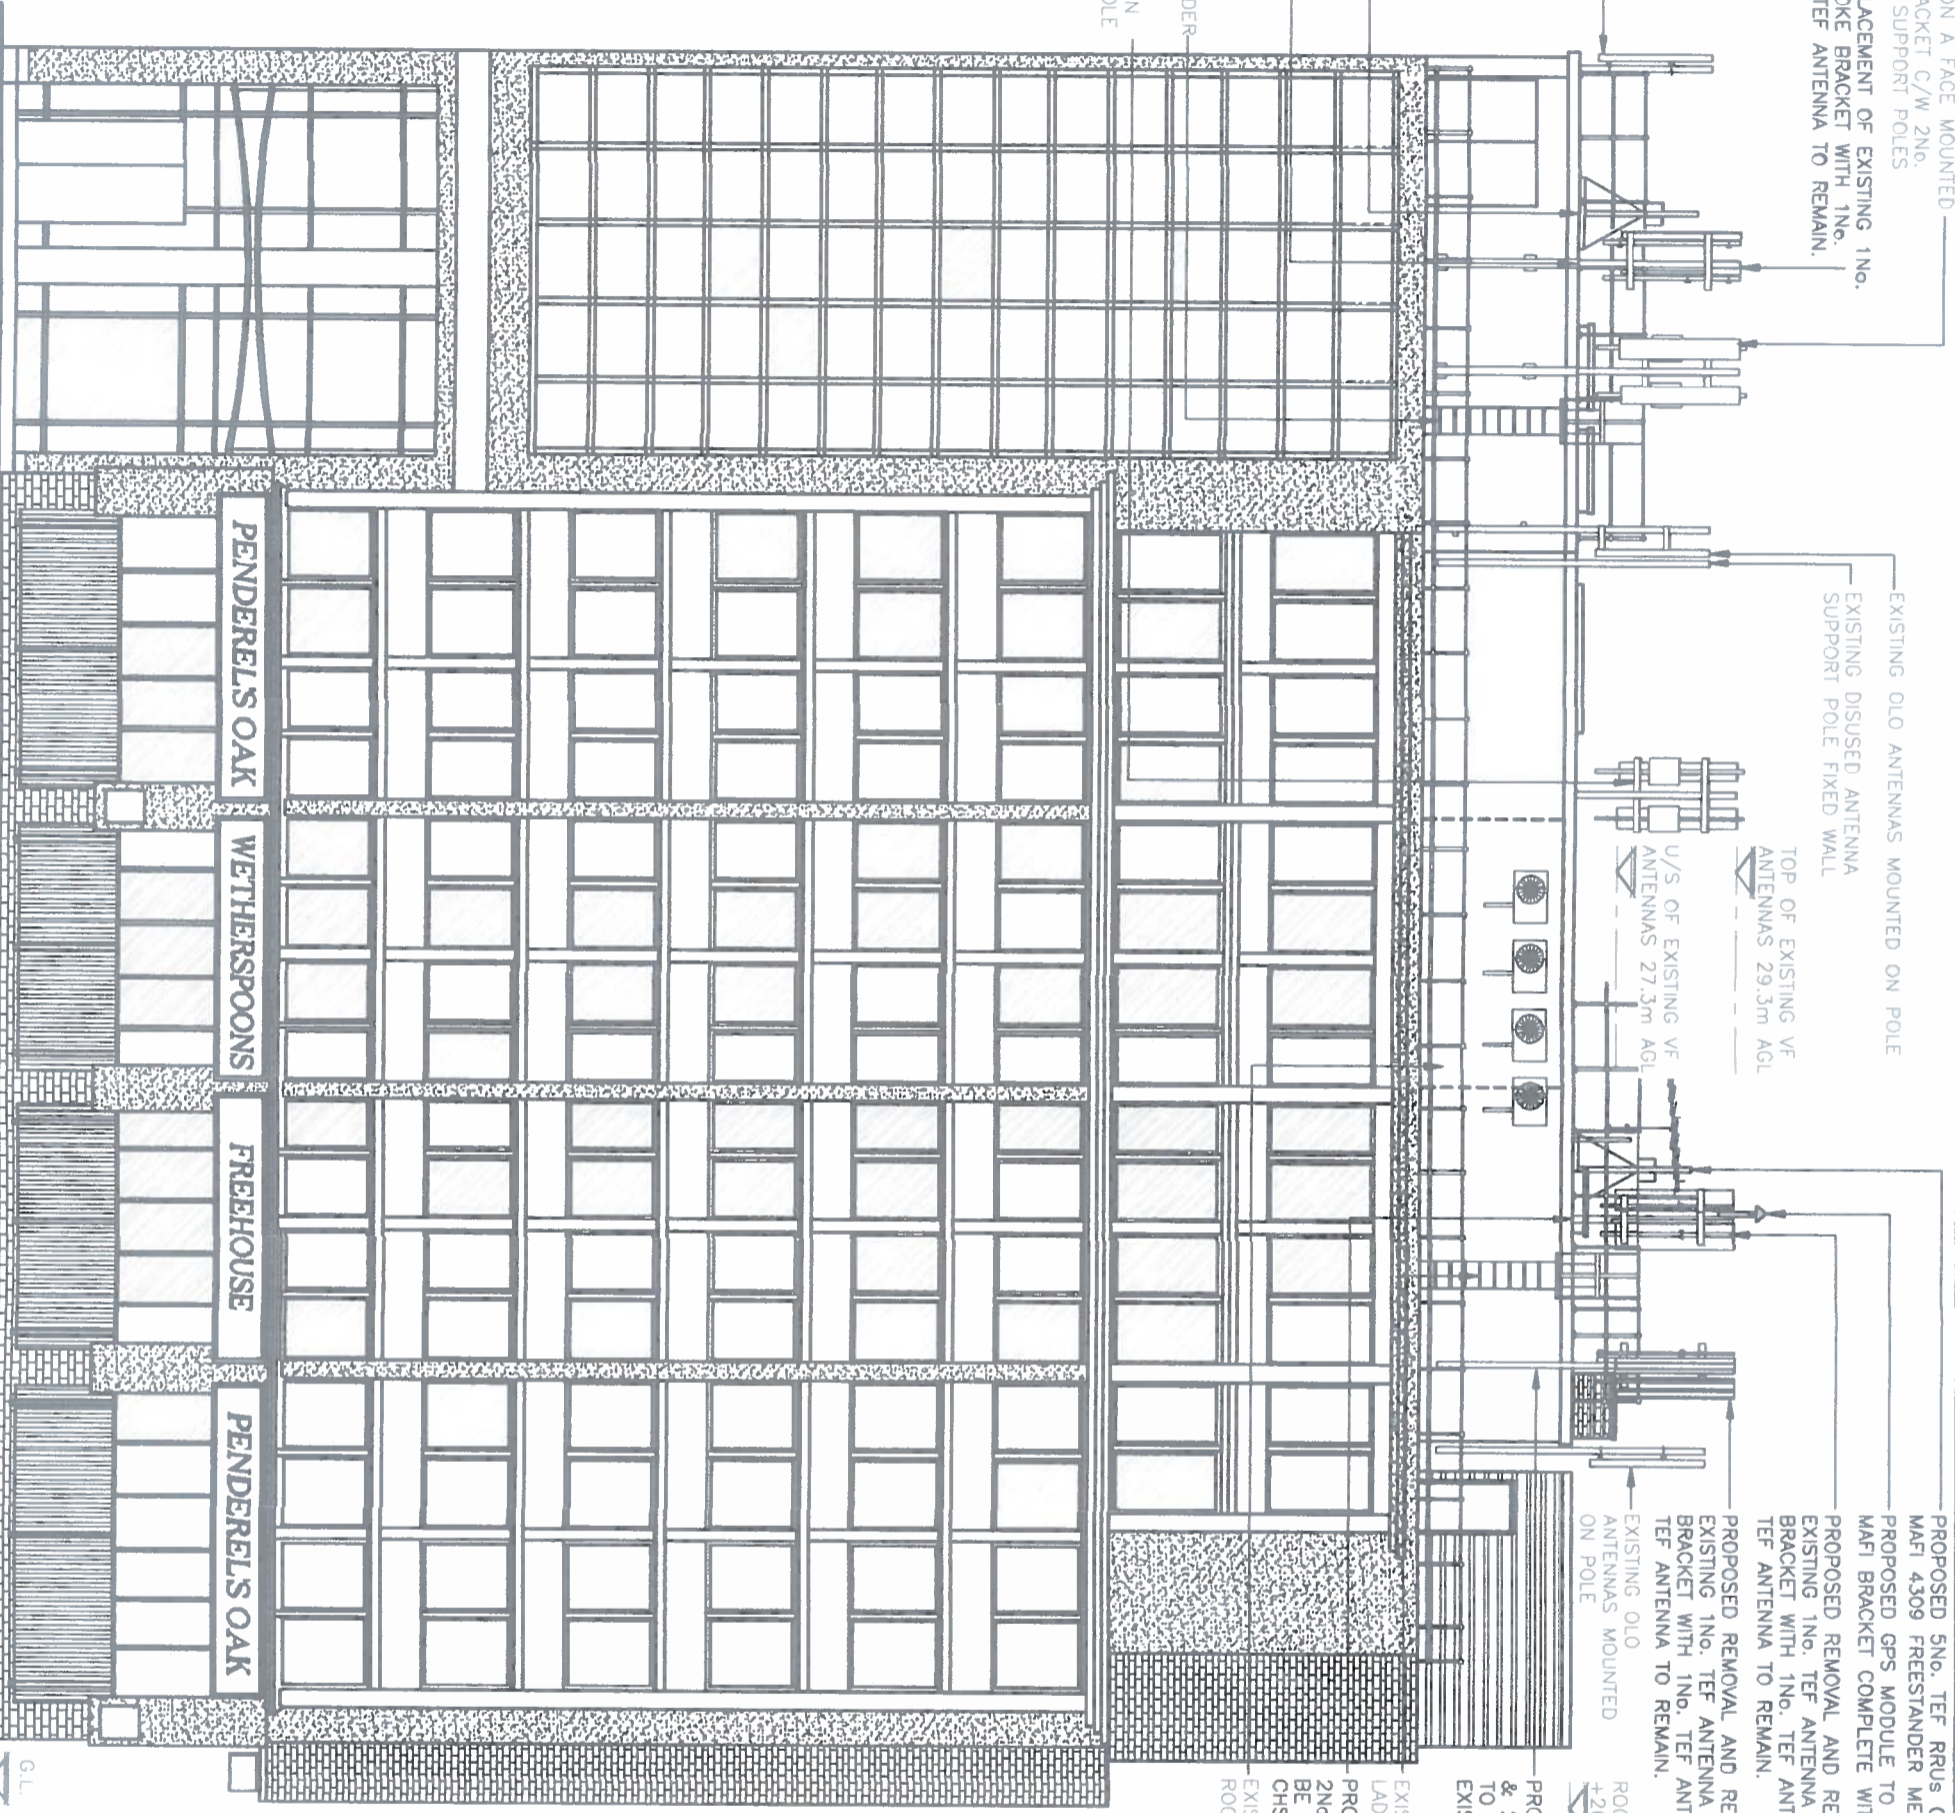

PROPOSED NORTH ELEVATION

(1:125)

The drawings comply with TEF & Vodafone Standard ICNIRP guidelines.  
Designed in accordance with CTL document: SDN0008

ORIGINAL SCALE AT A3 - 1:125

ALL DIMENSIONS IN MILLIMETRES

Notes:  
1 ALL DIMENSIONS ARE IN MM UNLESS NOTED OTHERWISE  
2 DRAWING TO SCALE WHEN PRINTED AT A3

N.G.R E: 530833 N: 181578

CONCESSION REQUIRED NO

NOTES:

REV	DESCRIPTION	BY	DATE
A	Issued for Approval	SPD/DS	27.03.18
	MODIFICATION	BY	CH
		DATE	

WHP Telecoms Ltd

O2

Cell Name  
PENDEREL HOUSE

Cell ID No  
301

CTIL	TEF	VF
E319835	004868	80449
140779		

Site Address / Contact Details

PENDEREL HOUSE  
283 HIGH HOLBORN  
LONDON  
GREATER LONDON  
WC1R 5DU

Drawn By	MS	Original Street Size	A3	Drawn	SPD	Date	27.03.18	Checked	DS	Date	27.03.18	Drawn	MS	Date	27.03.18	Checked	DS	Date	27.03.18	Drawn	MS	Date	27.03.18	Checked	DS	Date	27.03.18	Drawn	MS	Date	27.03.18	Checked	DS	Date	27.03.18
Drawn Title	PROPOSED NORTH ELEVATION																																		
Purpose of Issue	PLANNING																																		
Drawing Number	301																																		
Drawn	MS																																		
Checked	DS																																		
Date	27.03.18																																		
Issue	A																																		