

PLANNING

Planning and Building Regulations Design Consultants
Architectural Technologists
Local Authorities Planning Agent Group Member
Local Authorities Building Control Partner Member
Planning Portal Professional Status
Landmark and Promap Member
Planning Appeal Consultants

www.cadmonkies.co.uk
cadmonkies@btconnect.com
01280 - 70 44 44



Head Office : The Boathouse, 19 Westminster Croft,
BRACKLEY, Northants, NN13 7ED
London Offices : Studio A2, Headcorn Road,
Thornton Heath, London, CR7 6JQ
Cadmonkies, Studio A2, Castle Yard,
Richmond, LONDON, TW10 6TF

CLIENT:
Dr O Pavlova

ADDRESS:
21 Belize Square, LONDON
NW3 4HT.

CONTACT:
Dr O Pavlova

SITE:
21 Belize Square,
LONDON
NW3 4HT.

SCHEME:
Proposed Single Storey Rear
Extension

DRAWING TITLE:
Location, Block and Site
Plan


DATE: September 2017
DRAWN: david ventous

SCALE:
1:1250, 1:500
1:200


REV: @ A3

DRAWING No:


P/17/294/001

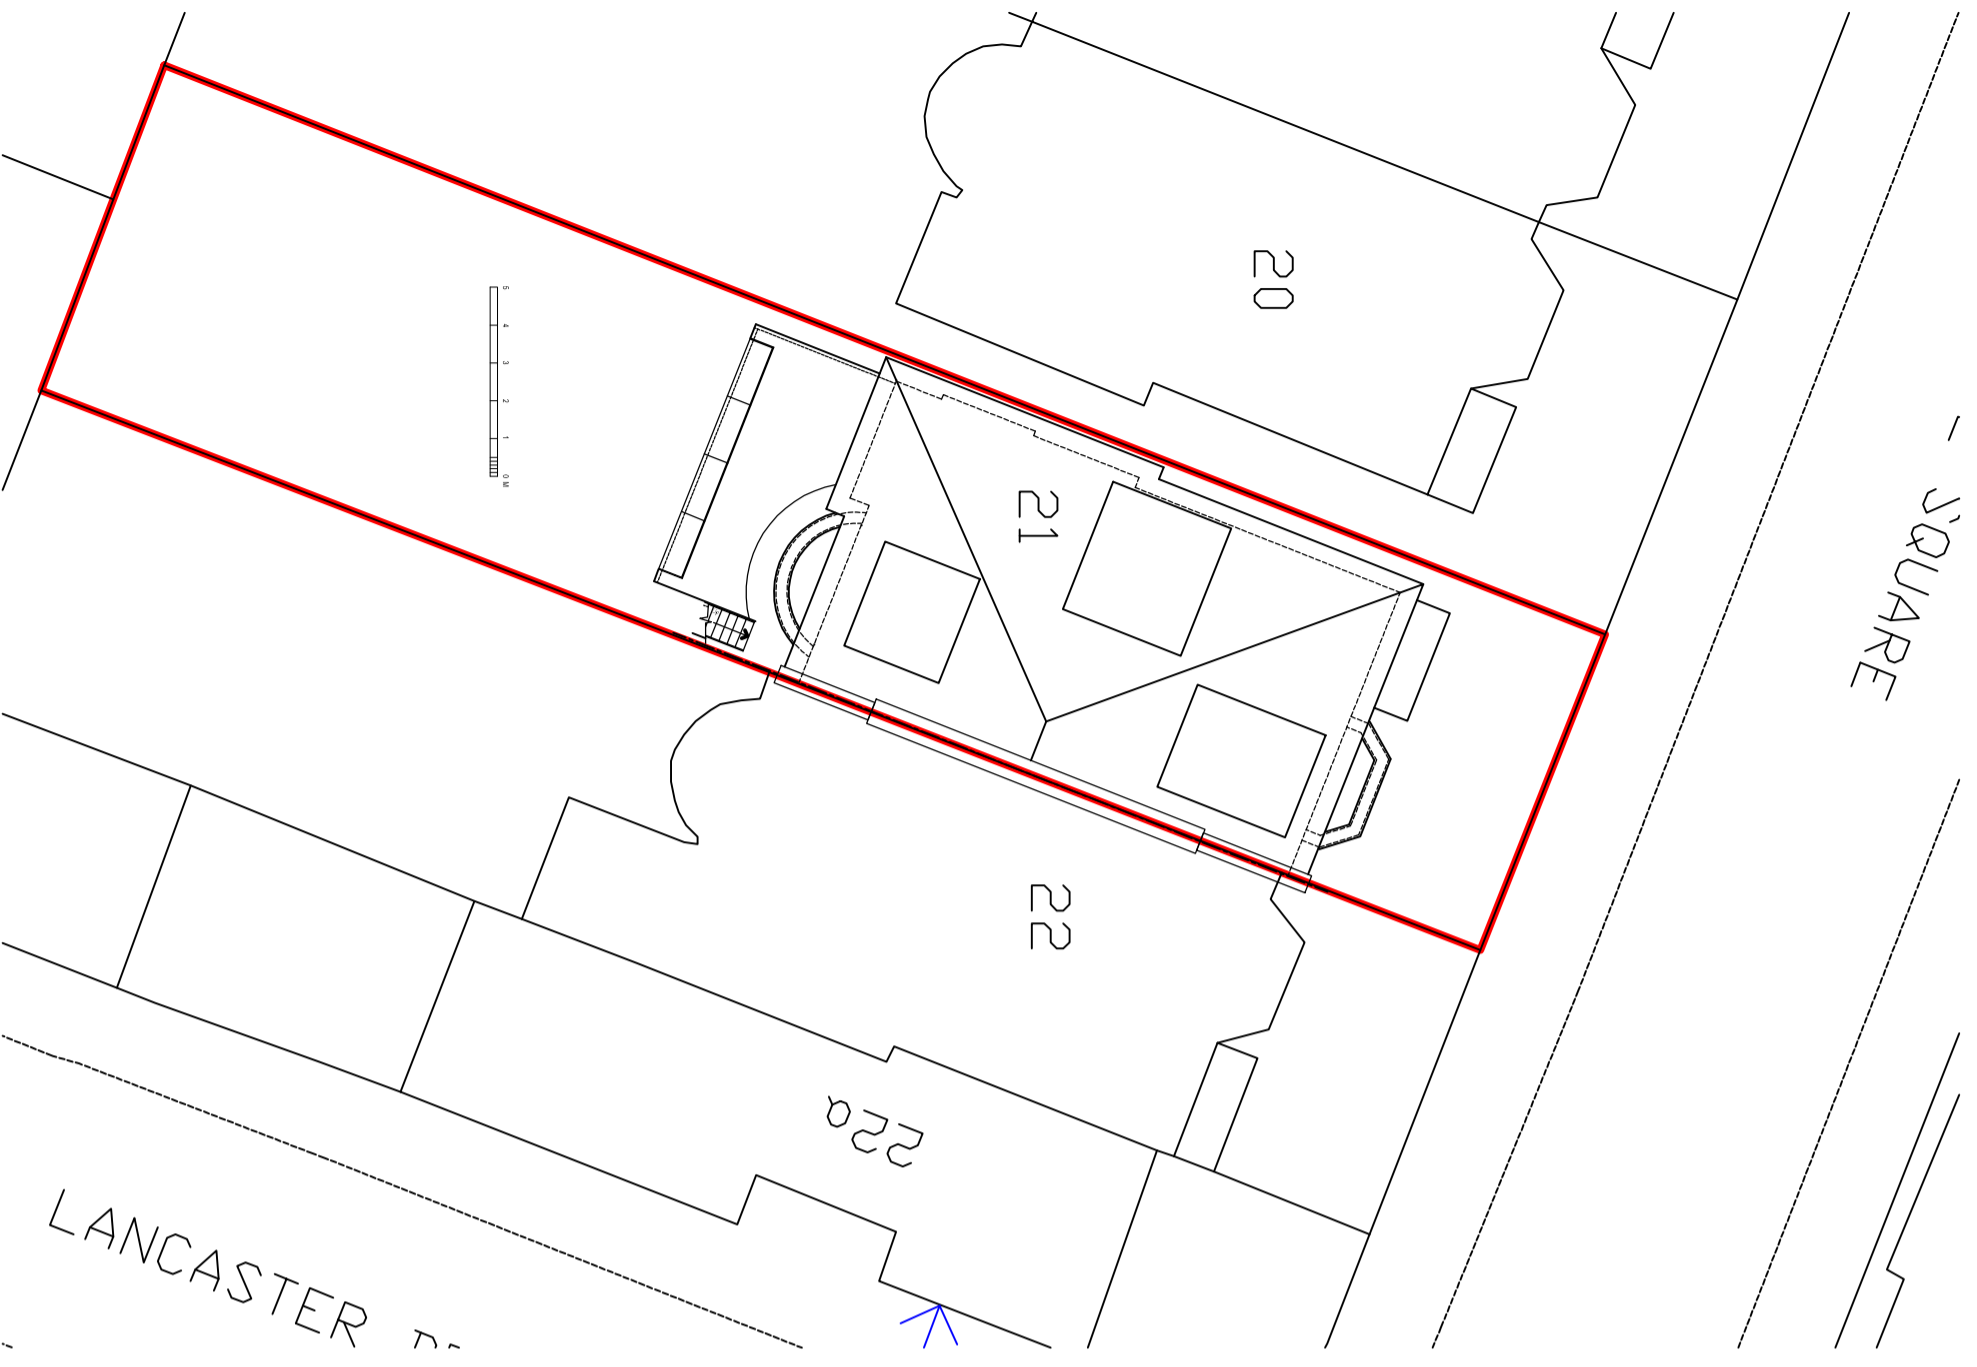

Site Plan 1:200

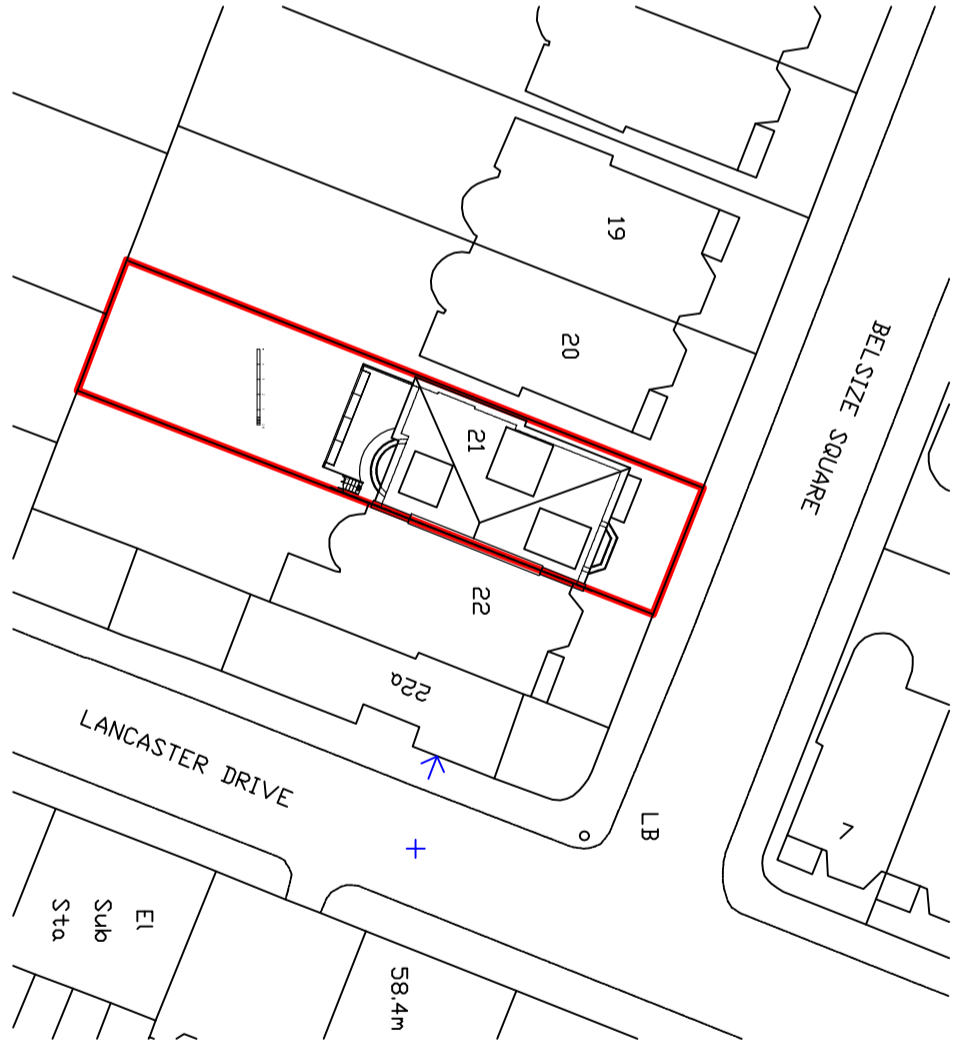

Block Plan 1:500

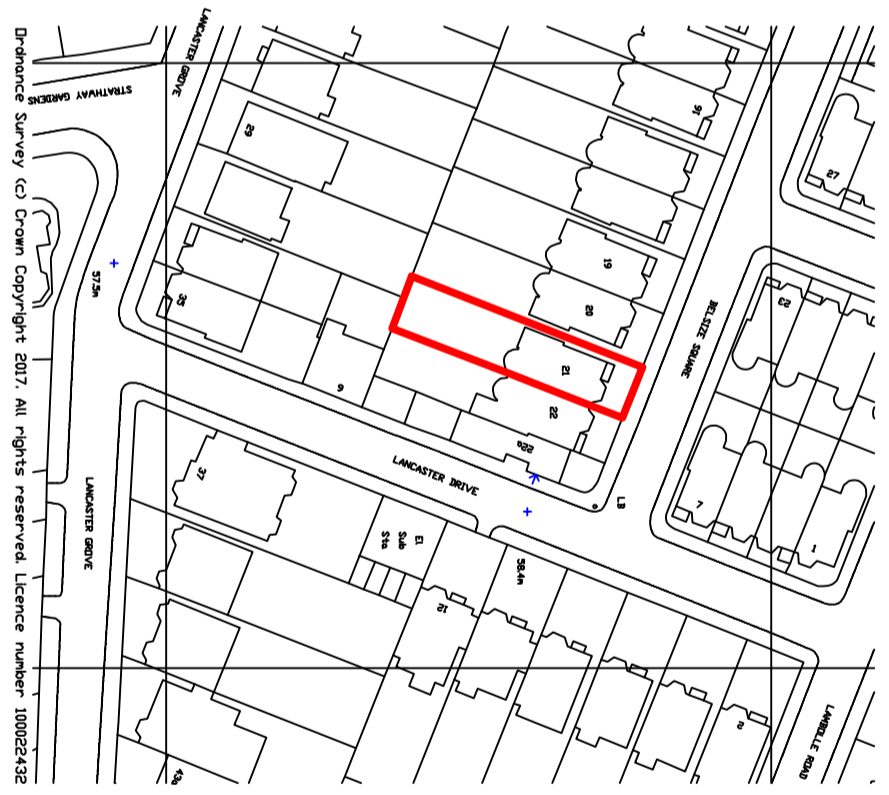

Existing Location Plan 1:1250



Drainage Survey (c) Crown Copyright 2017. All rights reserved. Licence number 100022432