



 

GIFA: 82msq

ROOF PLAN
N.B. No Proposed Works

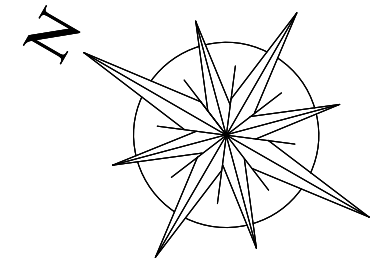

PLANNING

This is a rough sketch drawing showing general layout and is intended for discussion and general layout purposes only.

No warrant as to the precision of this drawing is given nor should be inferred.

Godsmark Architecture Ltd retain copyright of this drawing. It may not be copied, altered or reproduced in any way without their written authority. © Godsmark Architecture Ltd

GODSMARK Architecture

KENT
91a Front Road, Woodchurch
Kent TN26 3SF

Tel: 01233 861 114
www.godsmarkarchitecture.com

LONDON
Unit 9, Shoreditch Town Hall,
380 Old St, London EC1V 9LT

Tel: 020 7739 0399
Email: mail@godsmarkarchitecture.com



Project name:
37 Grafton Way, London W1T 5DG

Drawing name: Roof Plan as Existing		
Date: Feb. 2018	Job no: 760GW	Drawing no: PA01
Scale: 1:50 @ A3	Revision: -	Drawn by: BH
GODSMARK Architecture		